
 


Notes
 This drawing is copyright Piercy&Company.
 Do not scale from this drawing.
 All dimensions and levels to be checked on site by the contractor and such dimensions to be his responsibility.
 Report all drawing errors, omissions and discrepancies to the architect.

DISCLAIMER
 This document may be issued in an editable digital CAD format to enable others to use it as background information to make alterations and/or additions. In that instance the file will be accompanied by a PDF version as a record of the original file. It is for those parties making such alterations and/or additions to ensure that they make use of current background information.

Piercy&Company accepts no liability for either: any such alterations and/or additions to the background information by others; or any other changes made by others to the architectural content of the background information itself.

 Area to be demolished



Rev	Date	Description
-----	------	-------------

--	--	--

Project

14-19 Tottenham Mews

Client

Derwent London

Date

21.07.20

Scale

1:200 @A3

Drawing Title

Ground Floor Plan - Demolition

Drawn	Checked	Approved
-------	---------	----------

Drawing Status

Information

Project	Disc	Level	Series	Drg No	Rev
13565-	A-	L00-	02-	010	-

The Centro Building
 39 Plender Street
 London NW1 0DT

info@piercyandco.com
 www.piercyandco.com

Telephone
 *44 (0)20 7424 9611


Ground Floor Plan





Notes
 This drawing is copyright Piercy&Company.
 Do not scale from this drawing.
 All dimensions and levels to be checked on site by the contractor and such dimensions to be his responsibility.
 Report all drawing errors, omissions and discrepancies to the architect.

DISCLAIMER
 This document may be issued in an editable digital CAD format to enable others to use it as background information to make alterations and/or additions. In that instance the file will be accompanied by a PDF version as a record of the original file. It is for those parties making such alterations and/or additions to ensure that they make use of current background information.

Piercy&Company accepts no liability for either: any such alterations and/or additions to the background information by others; or any other changes made by others to the architectural content of the background information itself.

 Area to be demolished

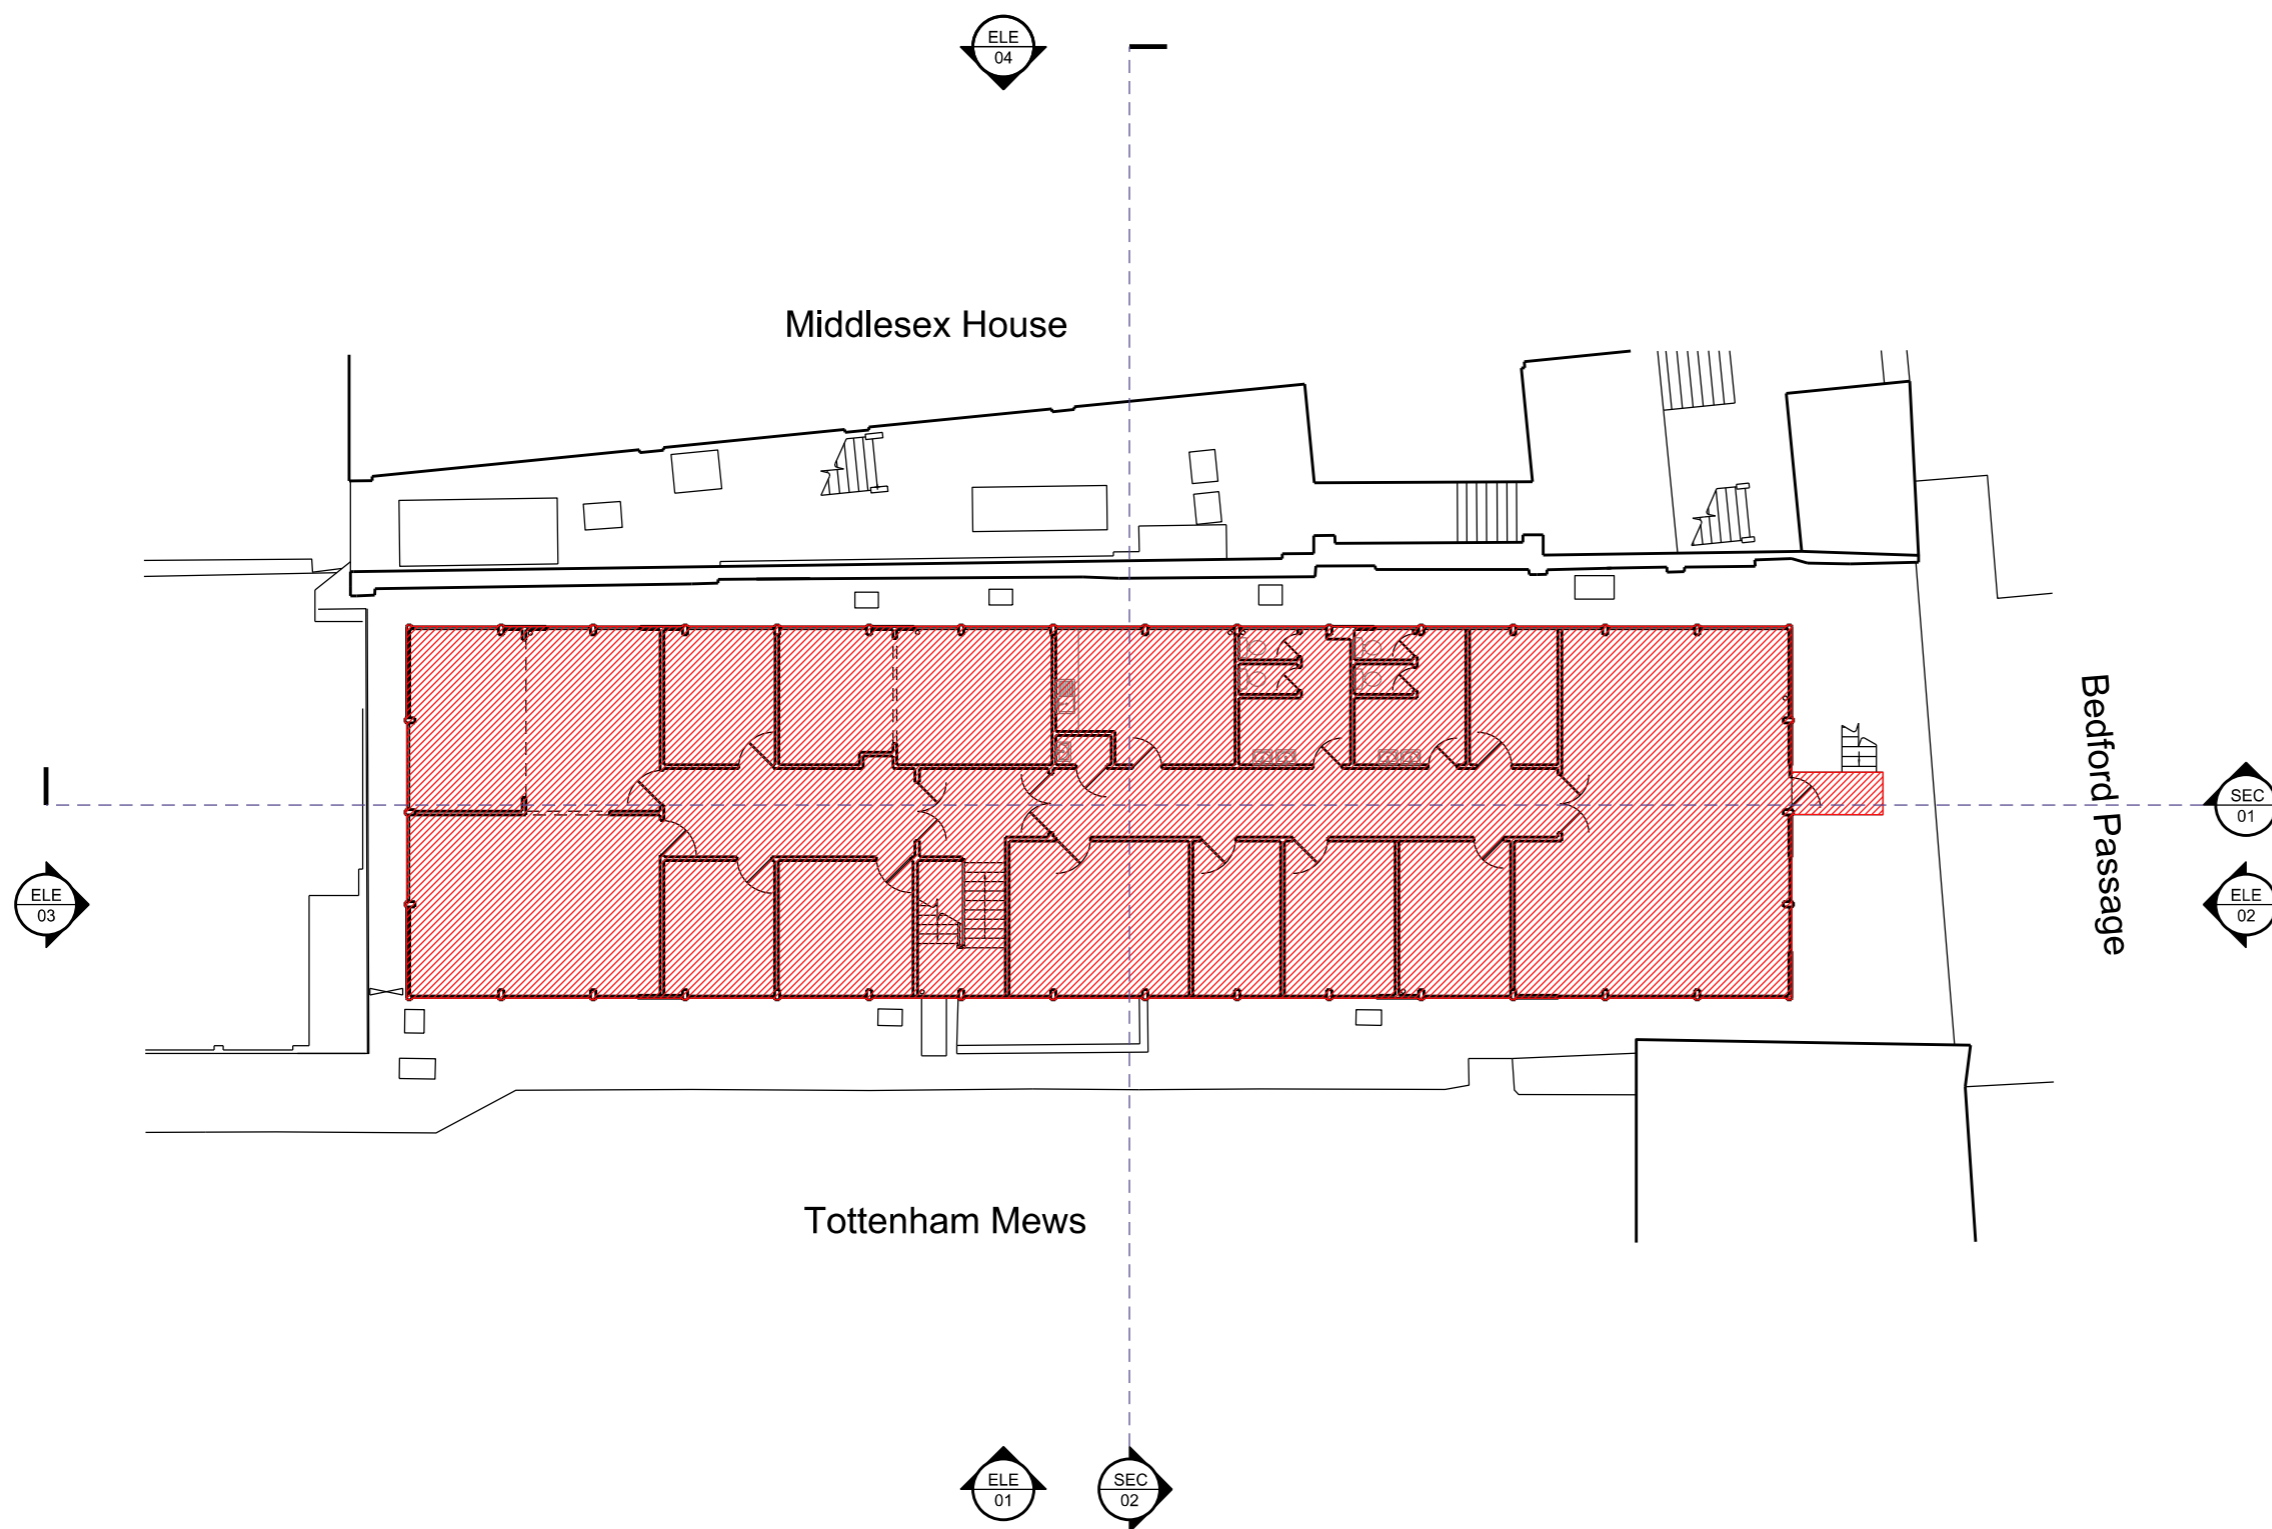 

Rev	Date	Description
-----	------	-------------

--	--	--

Project

14-19 Tottenham Mews

Client

Derwent London

Date

21.07.20

Scale

1:200 @A3

Drawing Title

First Floor Plan - Demolition

Drawn	Checked	Approved
-------	---------	----------

Drawing Status

Information

Project	Disc	Level	Series	Drg No	Rev
13565-	A-	L01-	02-	011	-

The Centro Building
 39 Plender Street
 London NW1 0DT

info@piercyandco.com
 www.piercyandco.com

Telephone
 *44 (0)20 7424 9611

First Floor Plan




Piercy&Company




Notes
 This drawing is copyright Piercy&Company.
 Do not scale from this drawing.
 All dimensions and levels to be checked on site by the contractor and such dimensions to be his responsibility.
 Report all drawing errors, omissions and discrepancies to the architect.

DISCLAIMER
 This document may be issued in an editable digital CAD format to enable others to use it as background information to make alterations and/or additions. In that instance the file will be accompanied by a PDF version as a record of the original file. It is for those parties making such alterations and/or additions to ensure that they make use of current background information.


Piercy&Company accepts no liability for either: any such alterations and/or additions to the background information by others; or any other changes made by others to the architectural content of the background information itself.

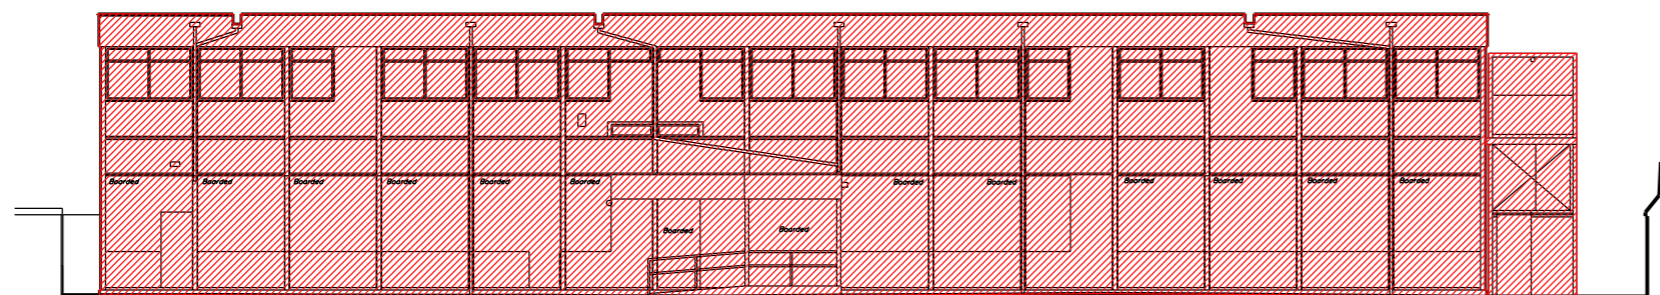


Elevation 01 (East)

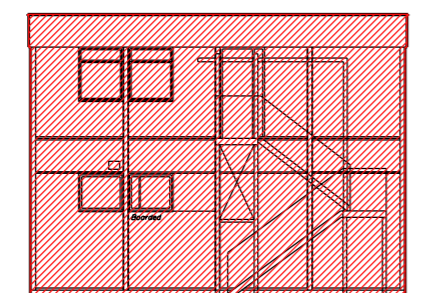  

Elevation 02 (North)

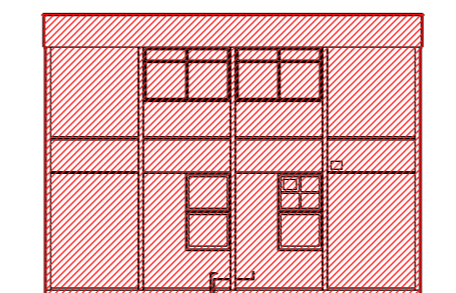

Elevation 03 (South)

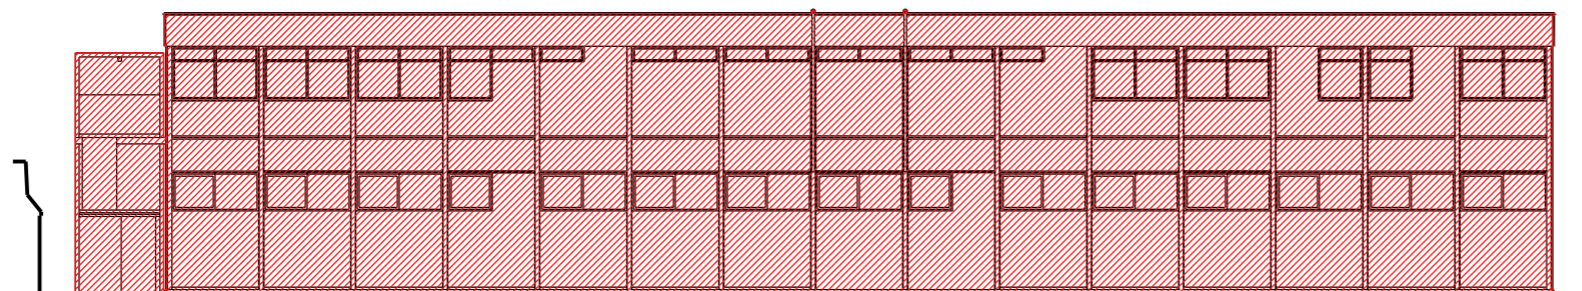

Elevation 04 (West)

Rev	Date	Description

Project
14-19 Tottenham Mews

Client
Derwent London

Date
21.07.20

Scale
1:200 @A3

Drawing Title

Elevations - Demolition

Drawn Checked Approved

Drawing Status
Information

Project	Disc	Level	Series	Drg No	Rev
13565-	A-	XX-	02-	020	-

The Centro Building
39 Plender Street
London NW1 0DT

info@piercyandco.com
www.piercyandco.com


Telephone
*44 (0)2074249611

Notes
 This drawing is copyright Piercy&Company.
 Do not scale from this drawing.
 All dimensions and levels to be checked on site by the contractor and such dimensions to be his responsibility.
 Report all drawing errors, omissions and discrepancies to the architect.

DISCLAIMER
 This document may be issued in an editable digital CAD format to enable others to use it as background information to make alterations and/or additions. In that instance the file will be accompanied by a PDF version as a record of the original file. It is for those parties making such alterations and/or additions to ensure that they make use of current background information.


Piercy&Company accepts no liability for either: any such alterations and/or additions to the background information by others; or any other changes made by others to the architectural content of the background information itself.



 Area to be demolished



Section 01

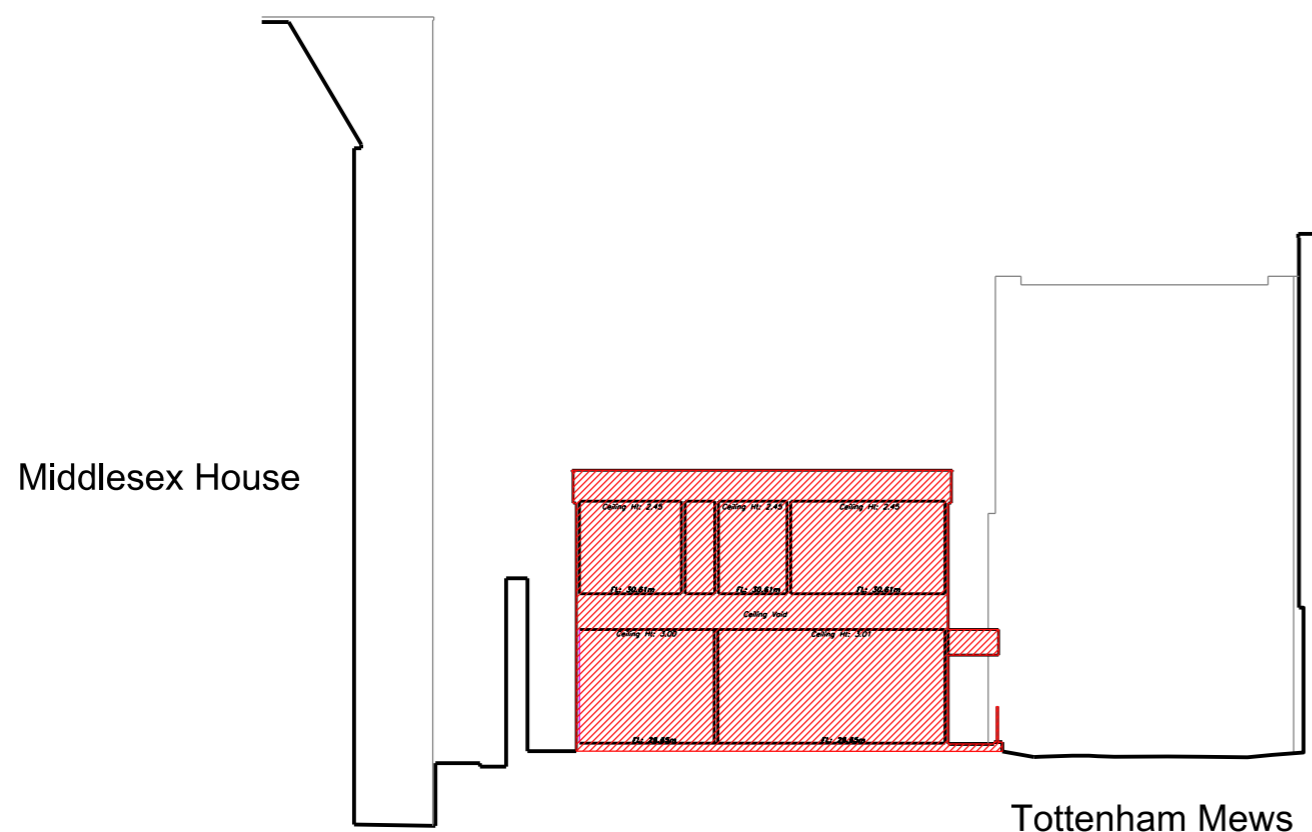

Section 02

Rev	Date	Description
-----	------	-------------

Project	
14-19 Tottenham Mews	
Client	
Derwent London	
Date	Scale
21.07.20	1:200 @A3
Drawing Title	
Sections - Demolition	
Drawn	Checked
Approved	

Project
 14-19 Tottenham Mews
 Client
 Derwent London
 Date
 21.07.20
 Scale
 1:200 @A3

Drawing Title
 Sections - Demolition
 Drawn
 Checked
 Approved

Drawing Status Information					
Project	Disc	Level	Series	Drg No	Rev
13565-	A-	XX-	02-	021	-

The Centro Building
 39 Plender Street
 London NW1 0DT
 Telephone
 *44 (0)2074249611
 info@piercyandco.com
 www.piercyandco.com