



5 HHG - FIRST FLOOR FLAT  
EXISTING FLOOR PLAN 1:50 @ A3

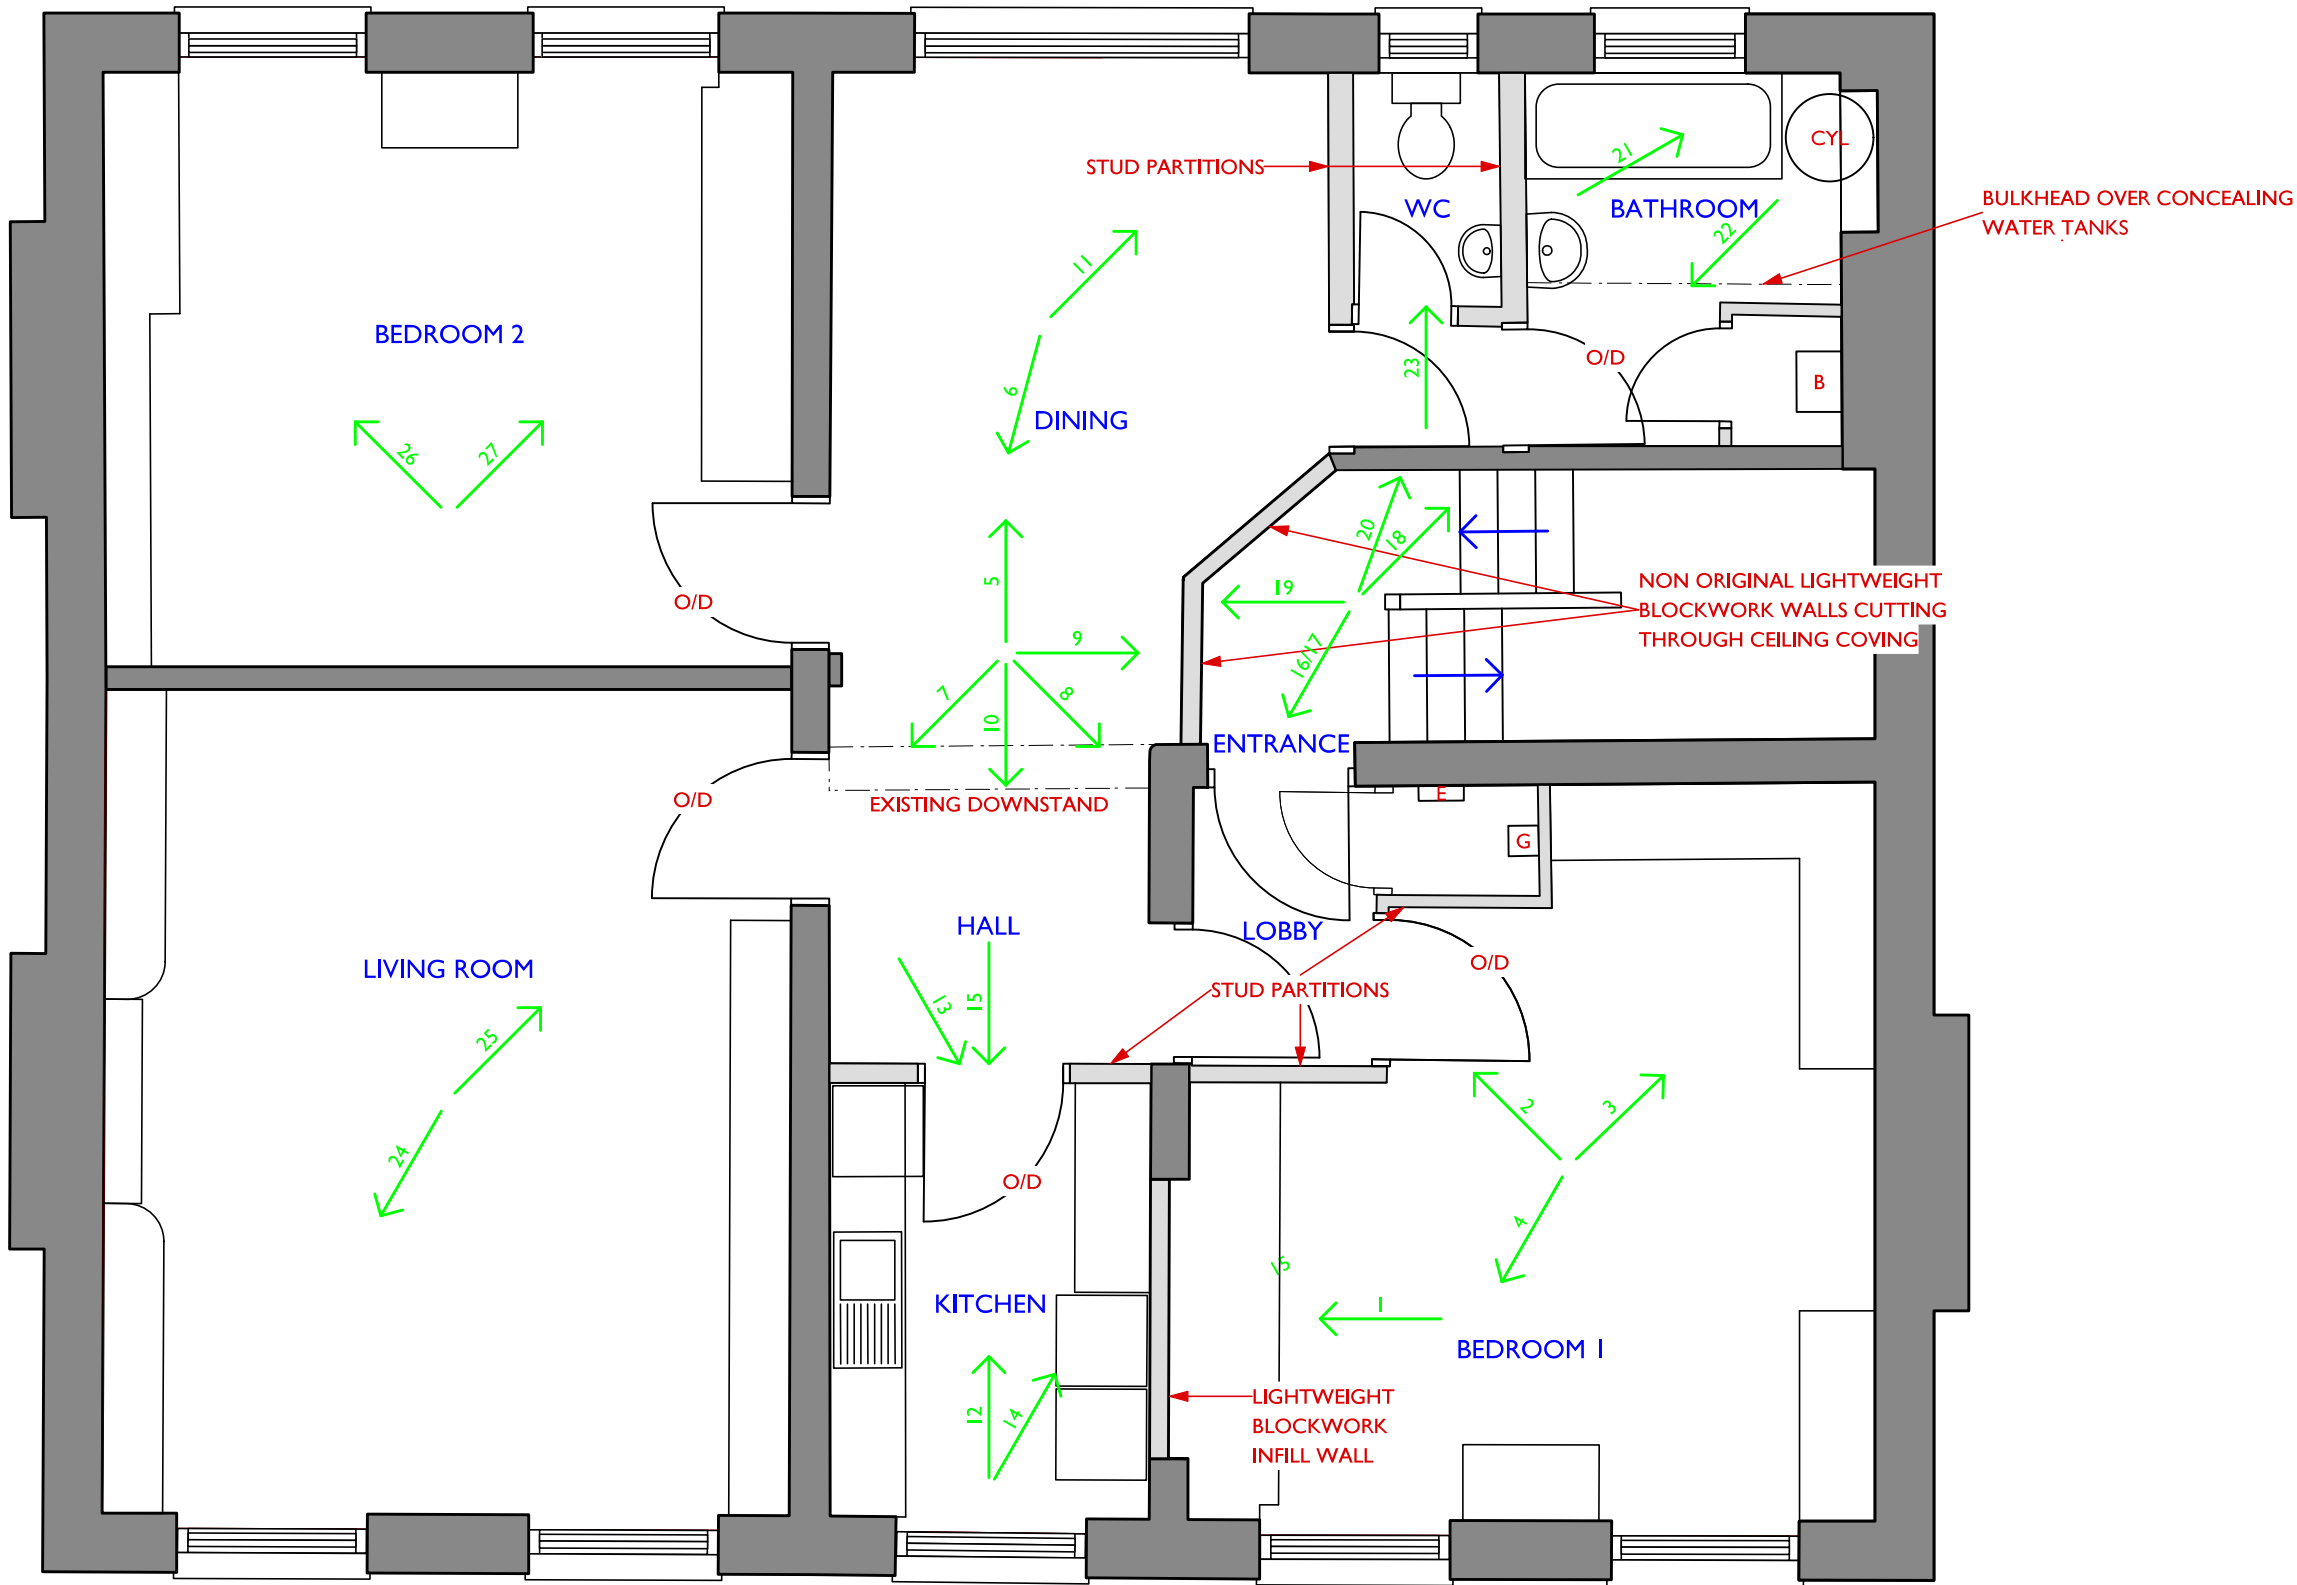

O/D - DENOTES ORIGINAL PANELLED DOOR.  
ORIGINAL DOOR IN BEDROOM 1 HAS BEEN RE-HUNG  
IN A MODERN SQUARE PROFILE LINING. ALL OTHER  
ORIGINAL DOORS ARE HUNG IN ORIGINAL LININGS  
WITH ORIGINAL PROFILED ARCHITRAVES.

ALL OTHER DOORS NOT MARKED O/D ARE MODERN  
FLUSH PANEL DOORS IN SQUARE PROFILE LININGS.

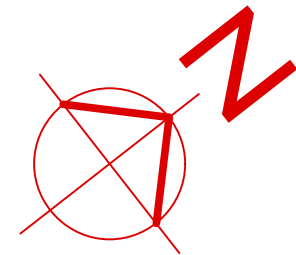

Cox & Jones Ltd

36-38 Rochester Place London NW1 9JX tel/fax: +44(0)20 8330 7002 e: enquiries@coxandjones.co.uk w: www.coxandjones.co.uk  
Bespoke Conservatory Specialists . Architectural Joinery . Service & Maintenance . Architectural Services  
Registered in England No.6127336

THIS DRAWING IS COPYRIGHT AND MAY NOT BE REPRODUCED IN PART OR IN WHOLE WITHOUT PRIOR WRITTEN CONSENT FROM COX & JONES LTD

REV A - NORTH POINT ADDED. PHOTO REFERENCE  
ARROW REMOVED FROM BEDROOM ONE - MAY 2020

CLIENT: MR BEECROFT - 5A HAMPSTEAD HILL GARDENS NW3 2PH  
PROJECT: FIRST FLOOR FLAT - EXISTING FLOOR PLAN  
DATE: APRIL 2020 SCALE: 1:50 DWG NO: 2001 / P-01A