




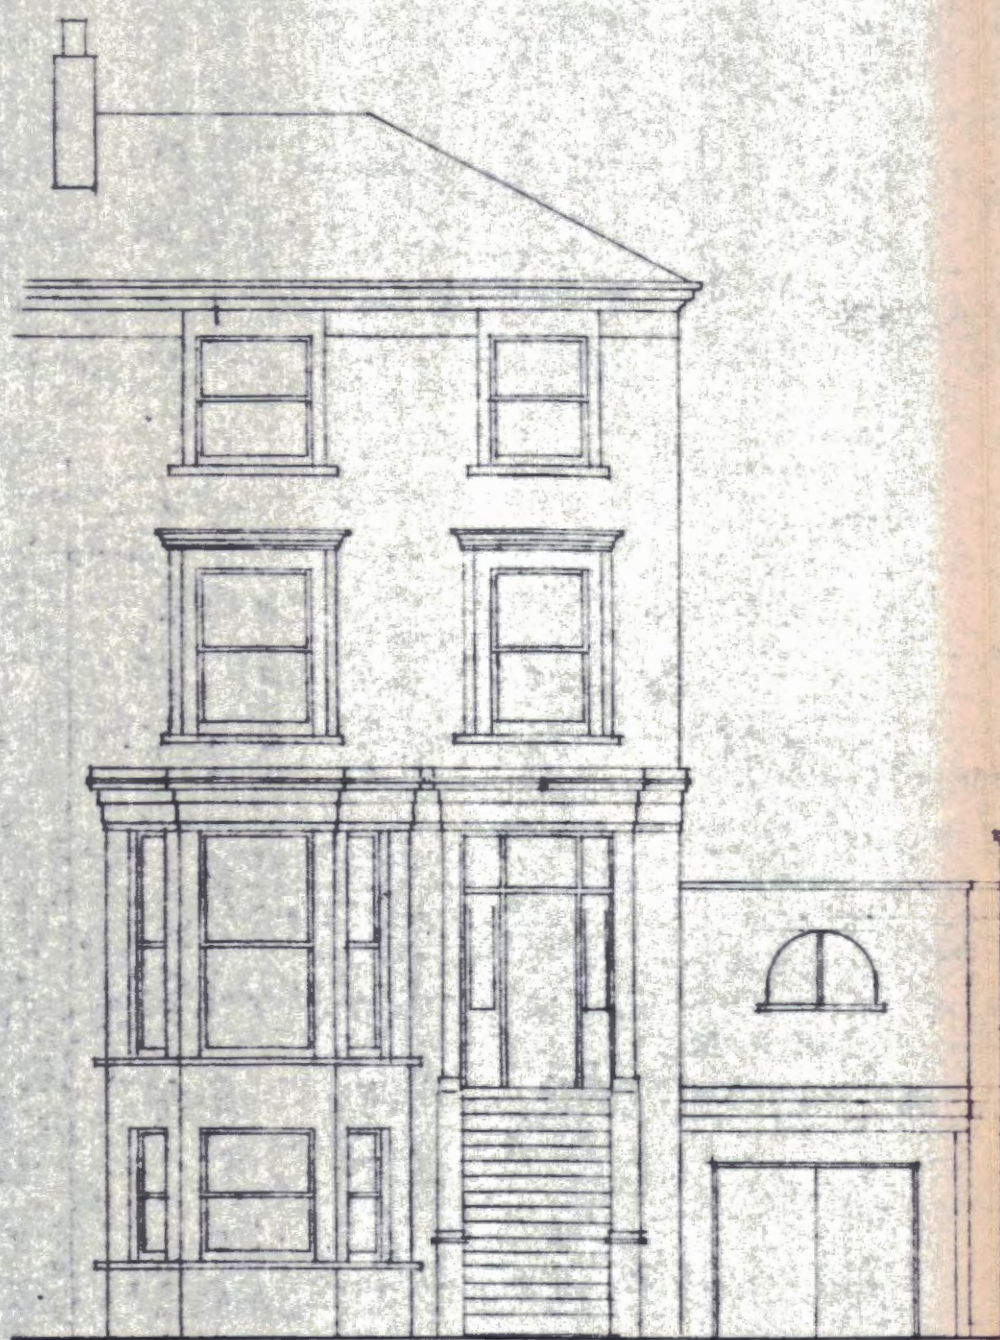


FRONT (WEST) ELEVATION.

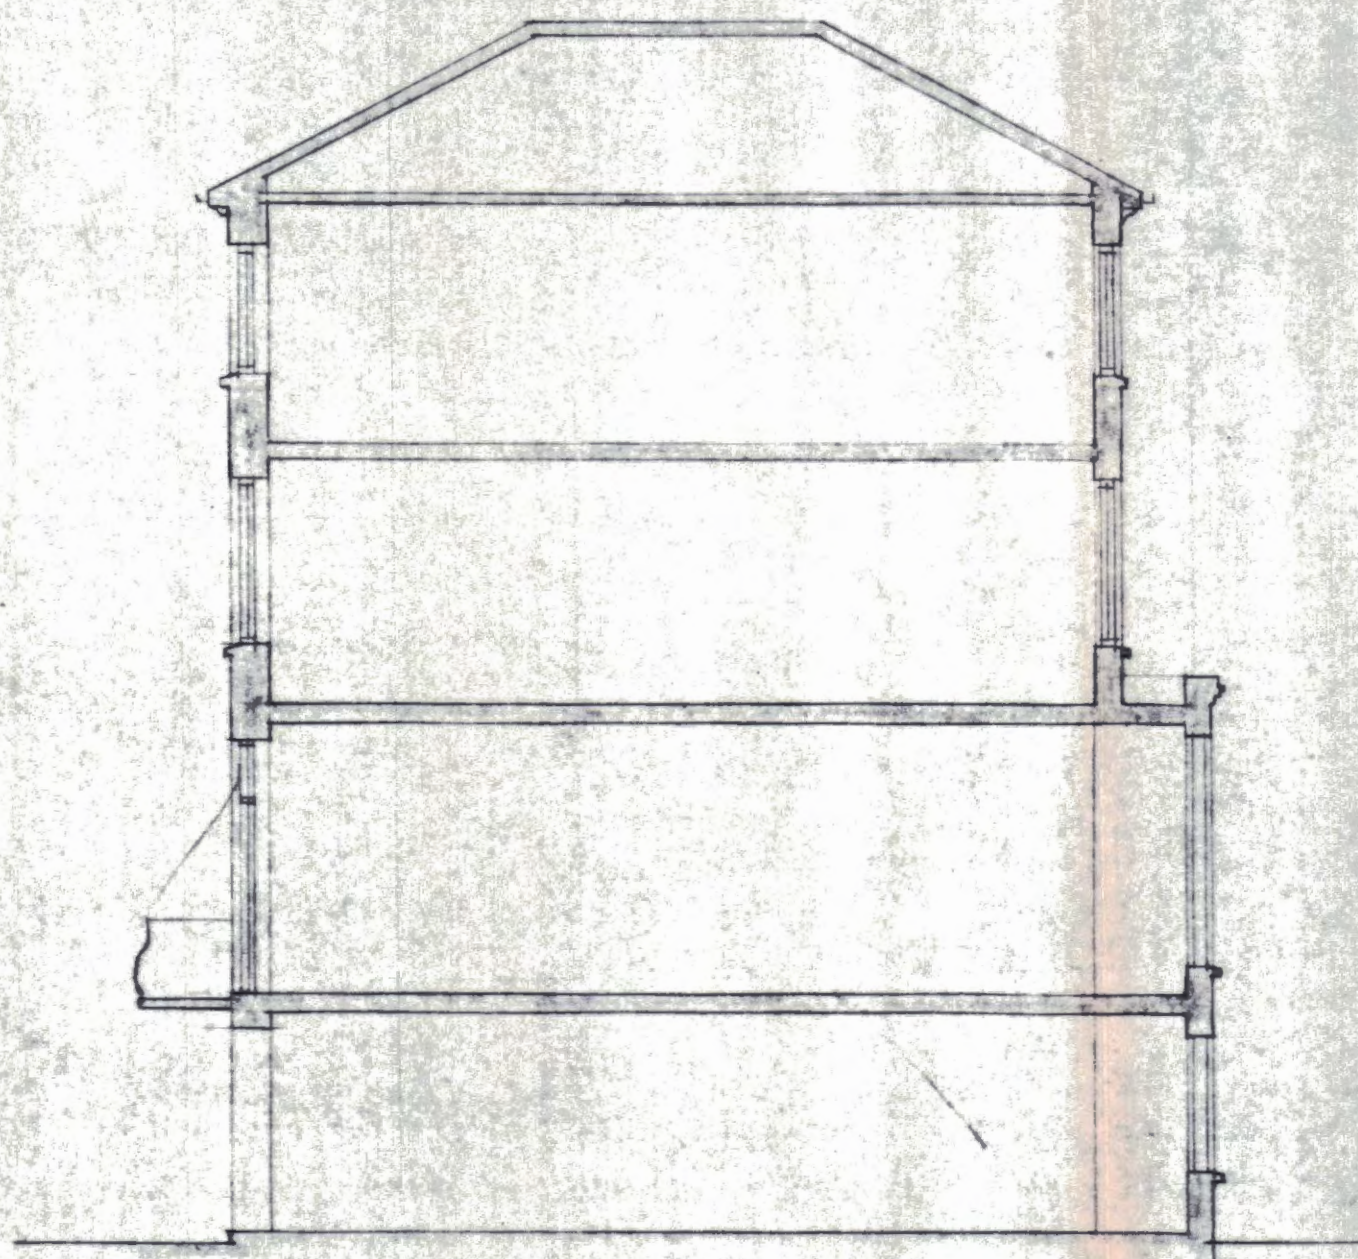


SECTION. A-A

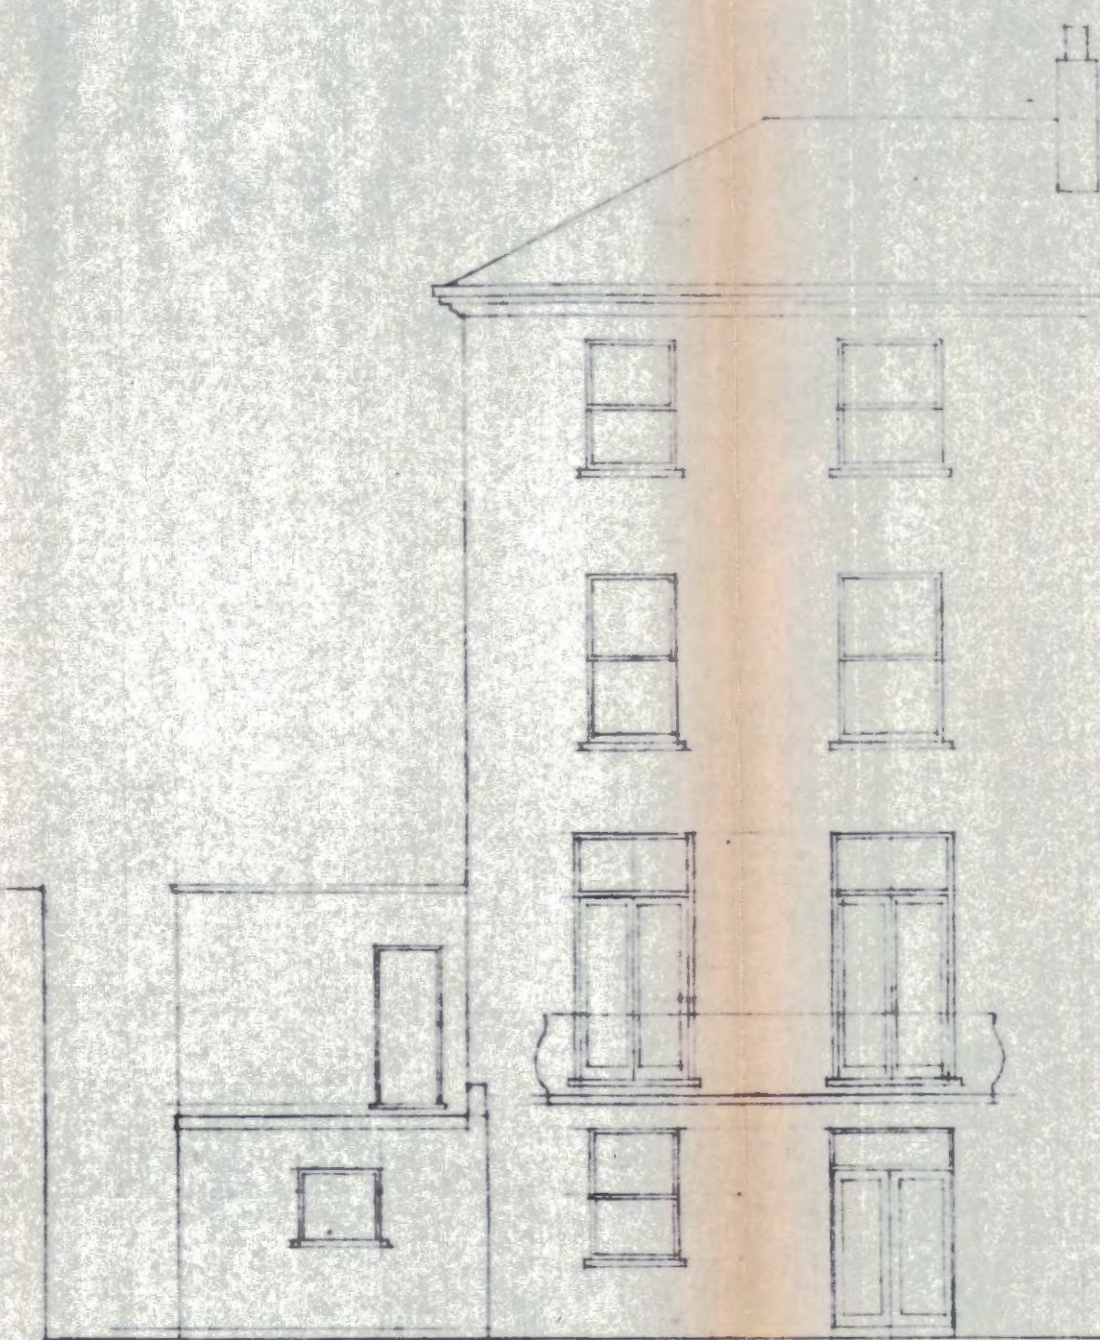


REAR (EAST) ELEVATION.

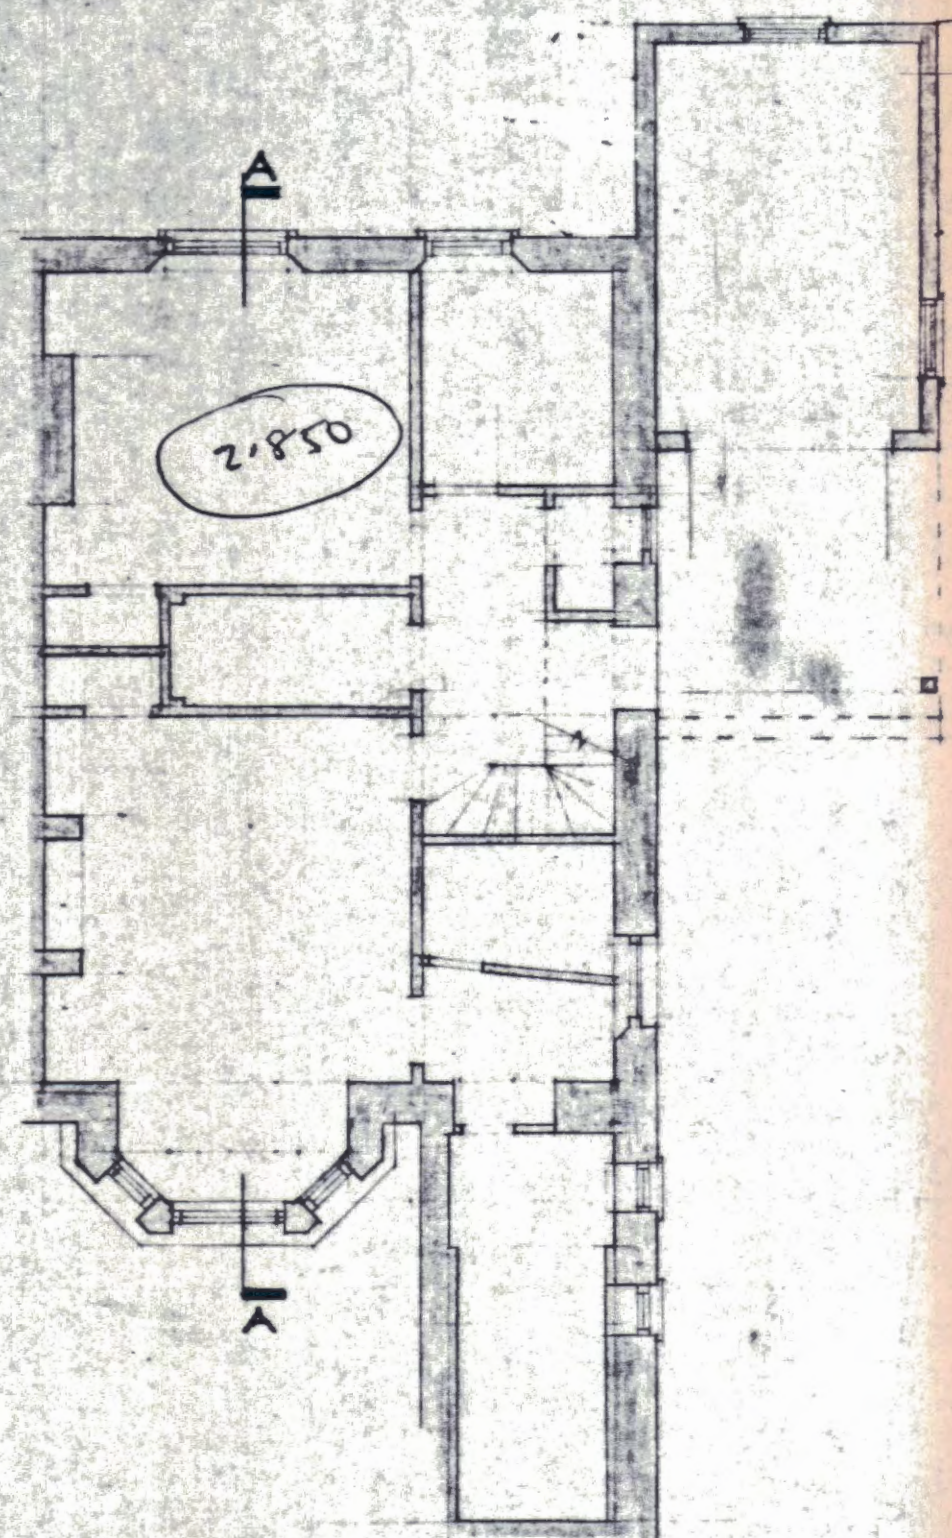


BASEMENT

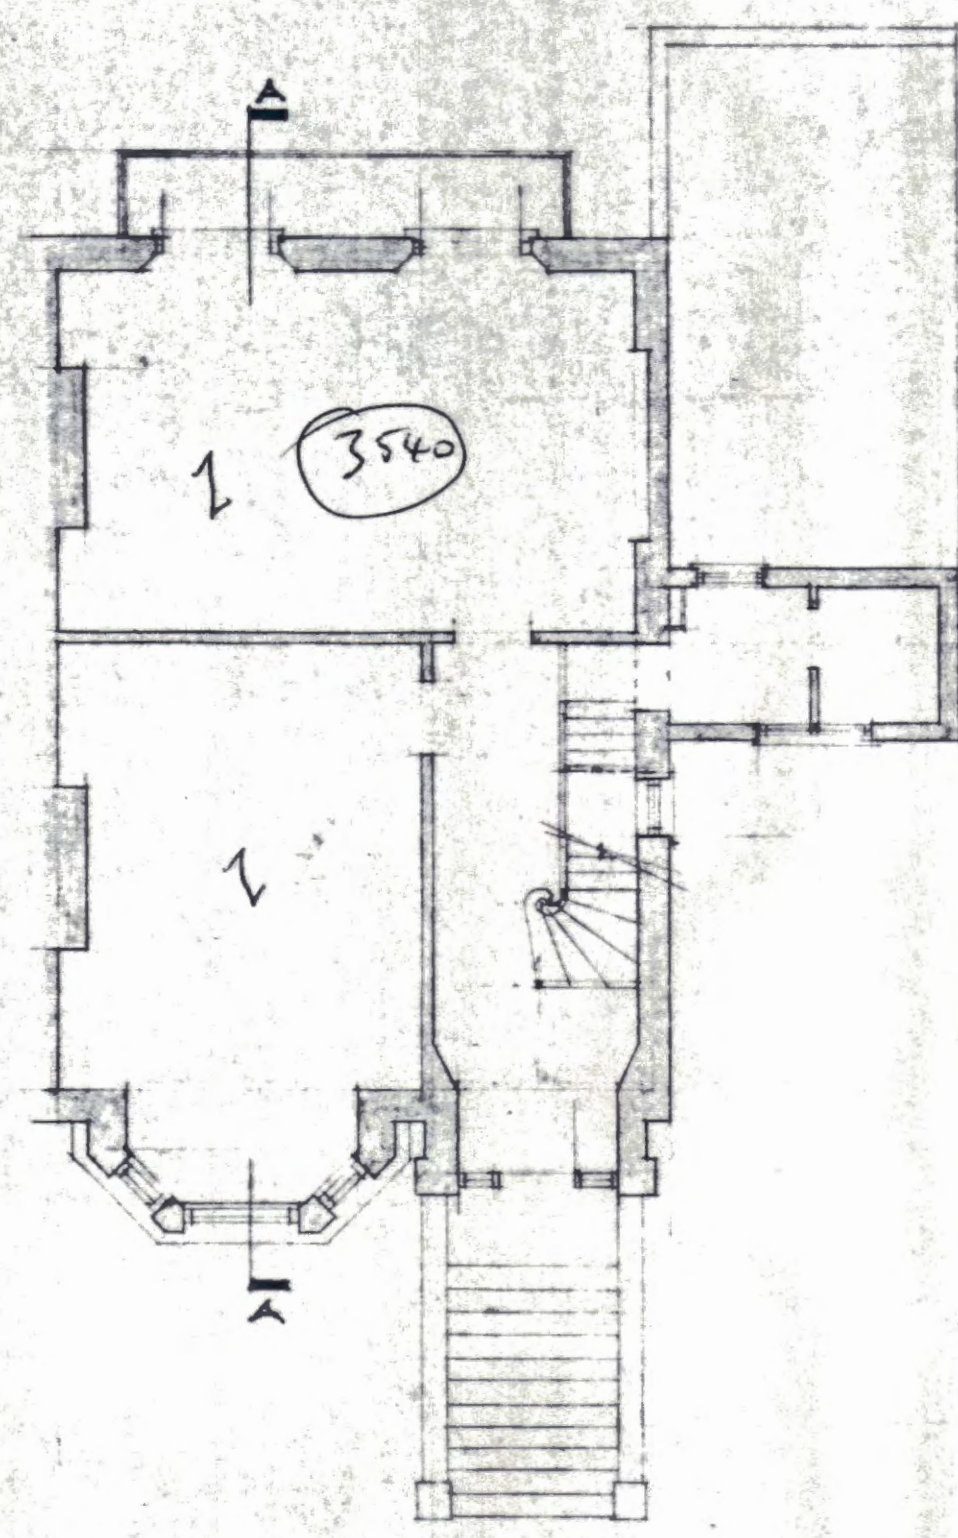


GROUND FLOOR

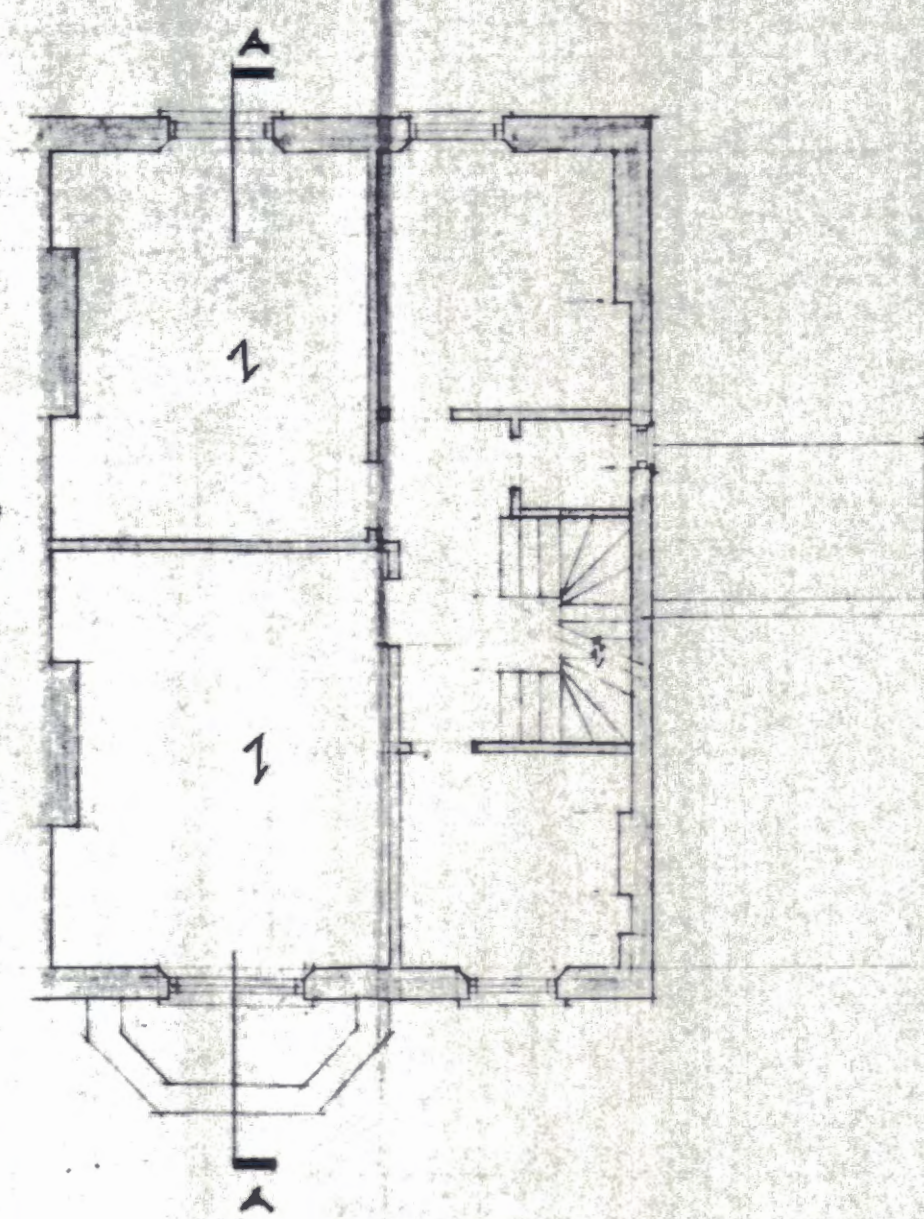

FIRST FLOOR

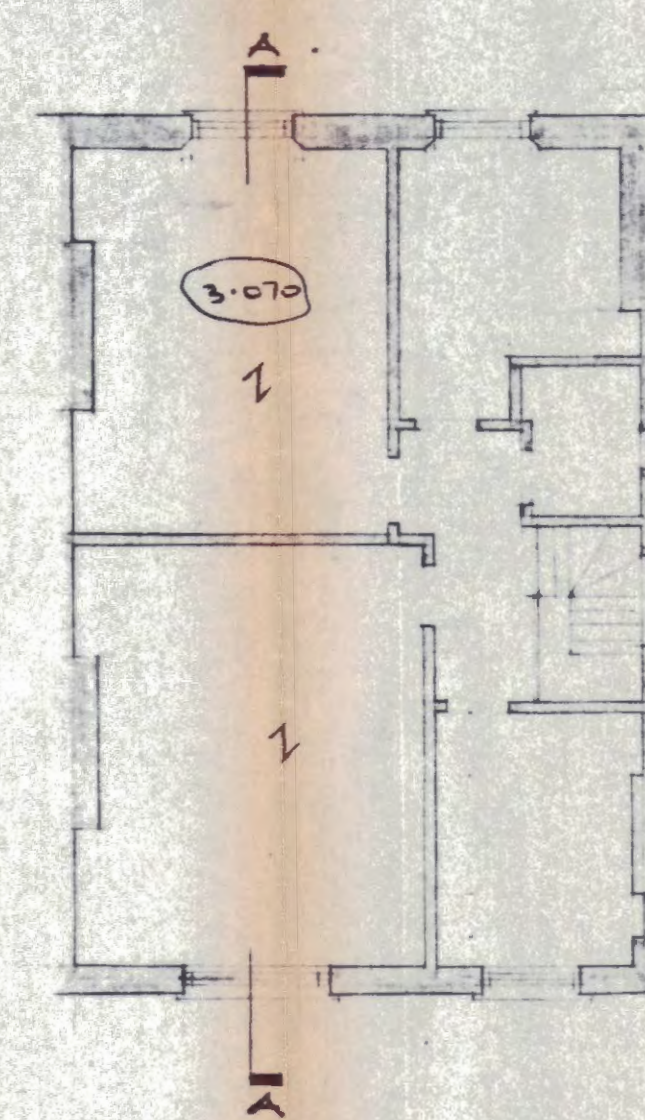

SECOND FLOOR

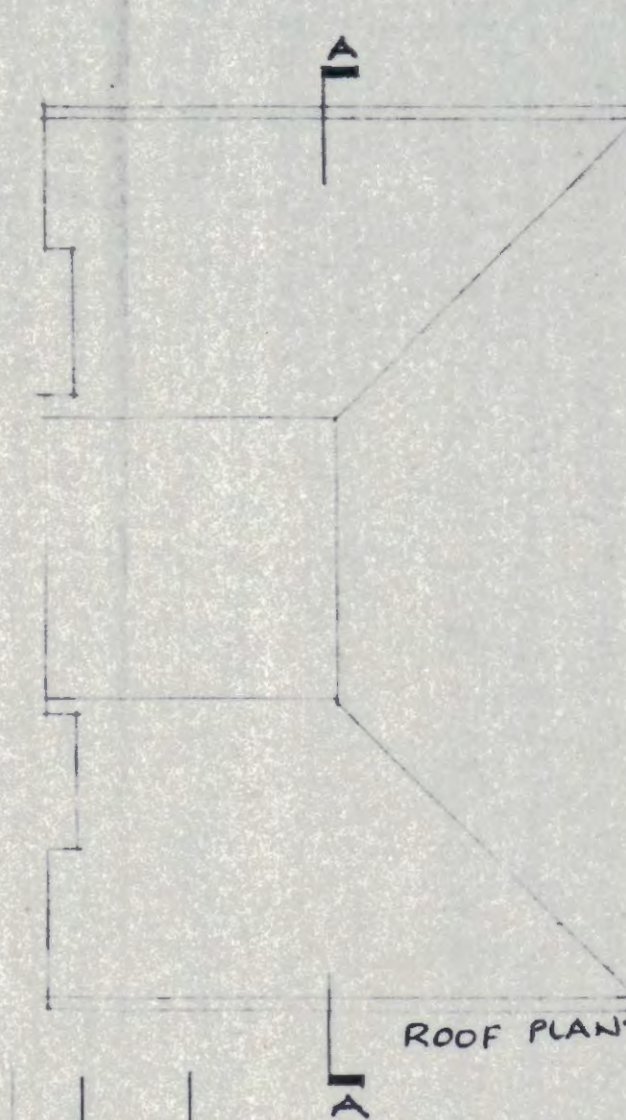

ROOF PLAN

JOB 26 UPPER PARK ROAD HAMPSTEAD, NW 3		
DRAWING SURVEY DRAWING		
SCALE 1/100	DATE OCTOBER 86	
DRG. No 729/1	REVISION	

TP 8602082

259.9
253.8
252
252.2

HT of adjoining 87 B/C = 22.4 ft.

Exit
HT 5.000