

1000 EXISTING

[illegible]


ORDNANCE SURVEY MAP

SCALE 1:1250



ORDNANCE SURVEY MAP_SITE BOUNDARY

SCALE 1:500

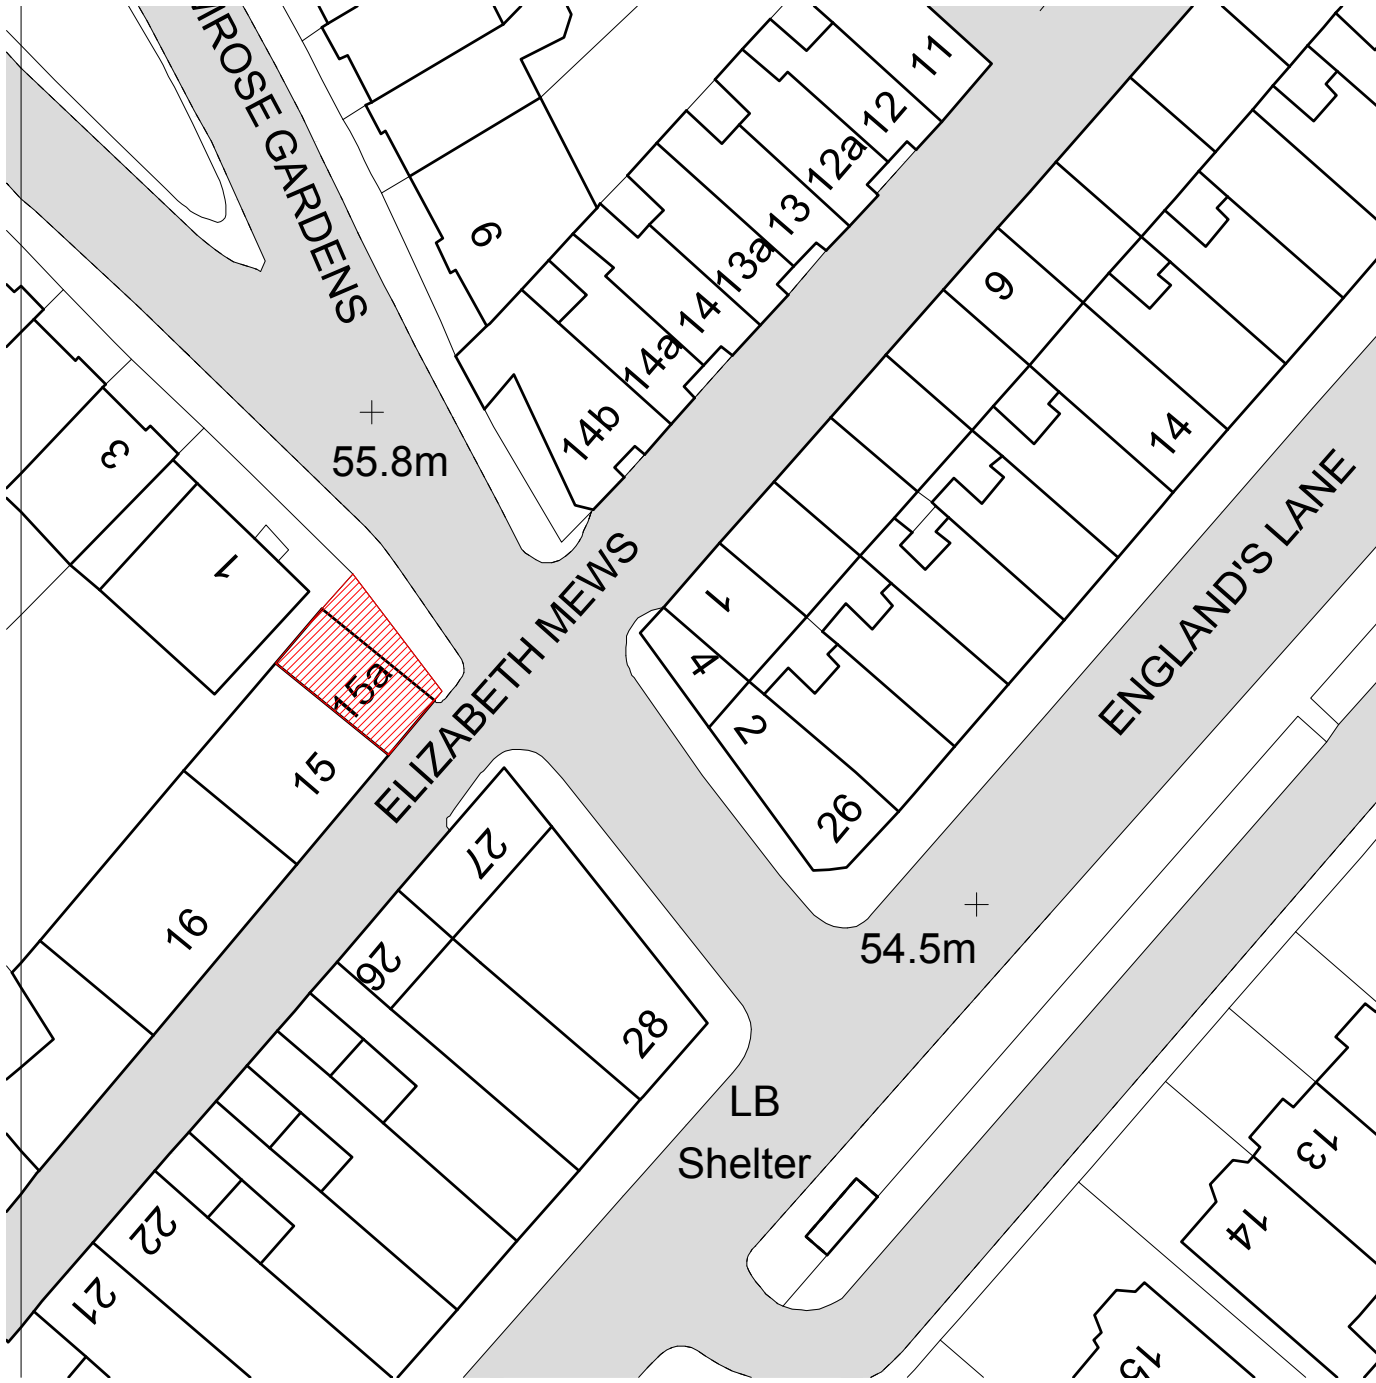

LBMV architects

Luigi Montefusco Ltd
72 Haverstock Hill
NW3 2BE London
M+44 (0) 7837344073
T+44 (0) 207 483 3880

info@lbmvarchitects.com
www.lbmvarchitects.com

DRAWINGS STATUS

PLANNING PERMISSION

A3

DRAWN

UG - MF

CHECKED

LM

PROJECT TITLE

HOUSE REFURBISHMENT

DATE

02.10.2019

SCALE

1:100@A3

DRAWING TITLE

ORDNANCE SURVEY MAP

JOB NO

0061



DRAWING NO

A1001

GENERAL NOTE

- This drawing should be removed from currency immediately when a revised version is issued.
- All dimensions to be checked on site by the contractor. Discrepancies to be reported before proceeding with the works.
- This drawing is copyrighted.
- All dimensions in mm's.


LEGEND

 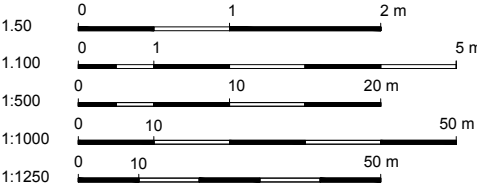

REV	DESCRIPTION	DATE	NAME
01		11/05/2020	
00		02/10/2019	

EXISTING GROUND FLOOR PLAN

SCALE 1:100

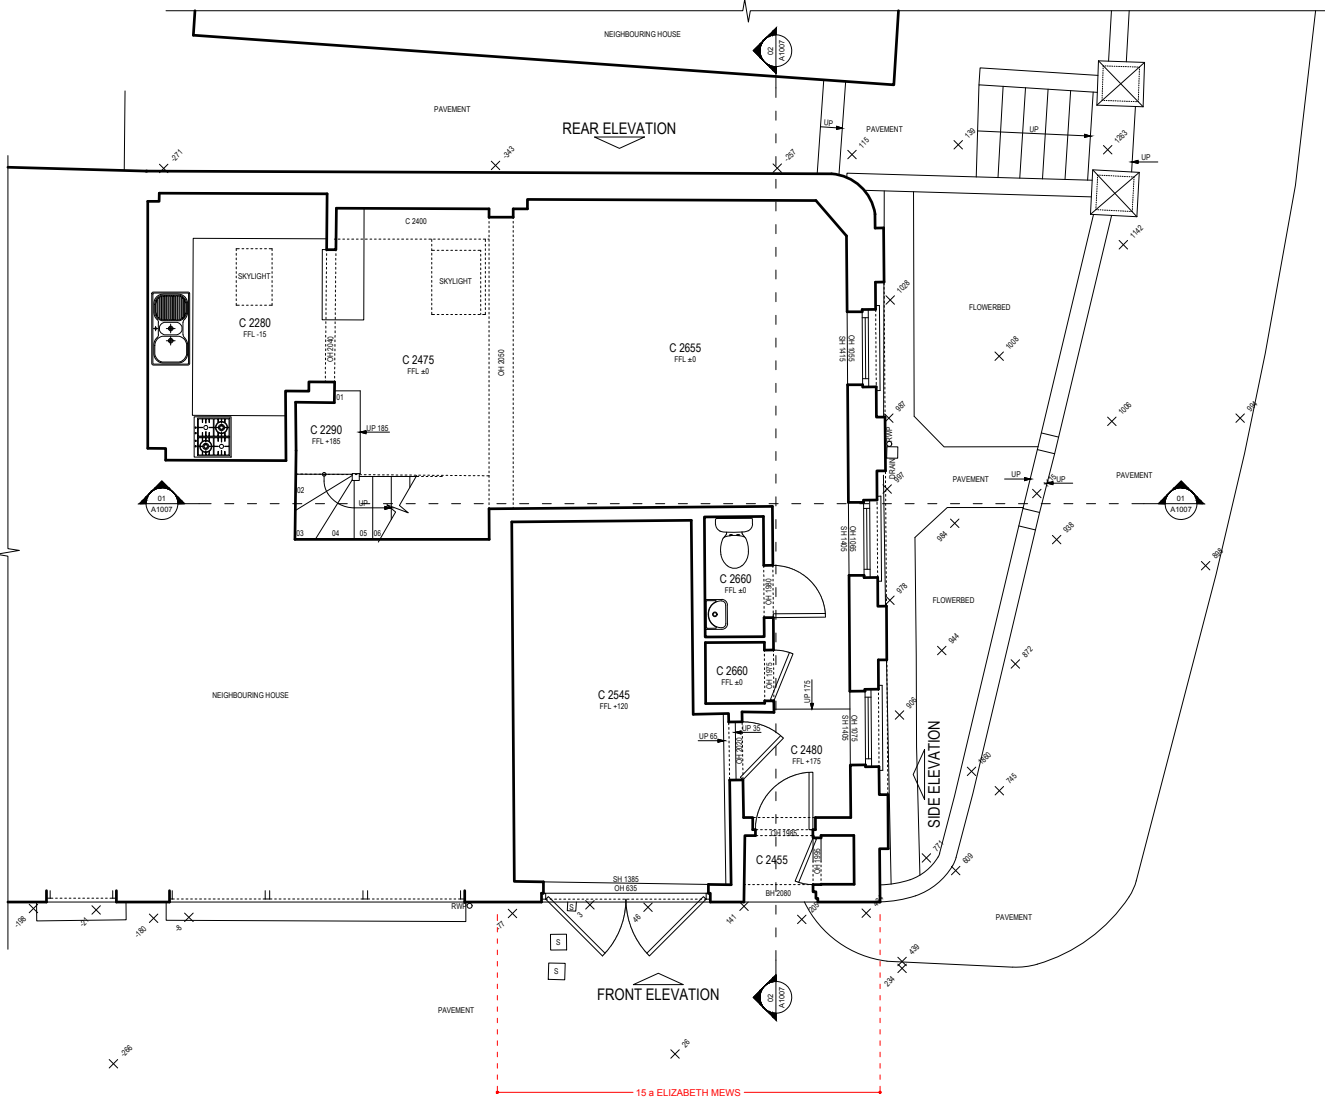

LBMV architects

Luigi Montefusco Ltd
72 Haverstock Hill
NW3 2BE London
M+44 (0) 7837344073
T+44 (0) 207 483 3880


info@lbmvarchitects.com
www.lbmvarchitects.com

DRAWINGS STATUS
PLANNING PERMISSION
A3
PROJECT TITLE
HOUSE REFURBISHMENT

15A Elizabeth Mews
NW3 4UH

DRAWN
UG - MF
CHECKED
LM
DATE
02.10.2019
SCALE
1:100@A3
DRAWING TITLE
EXISTING GROUD FLOOR
PLAN
JOB NO
0061
DRAWING NO
A1002


GENERAL NOTE
- This drawing should be removed from currency
immediately when a revised version is issued.
- All dimensions to be checked on site by the contractor.
Discrepancies to be reported before proceeding with the
works.
- This drawing is copyrighted.
- All dimensions in mm's.

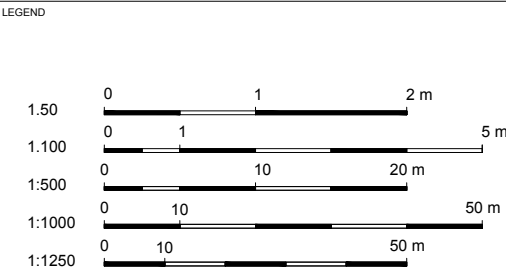

REV	DESCRIPTION	DATE	NAME
01		11/05/2020	
00		02/10/2019	

EXISTING FIRST FLOOR PLAN

SCALE 1:100

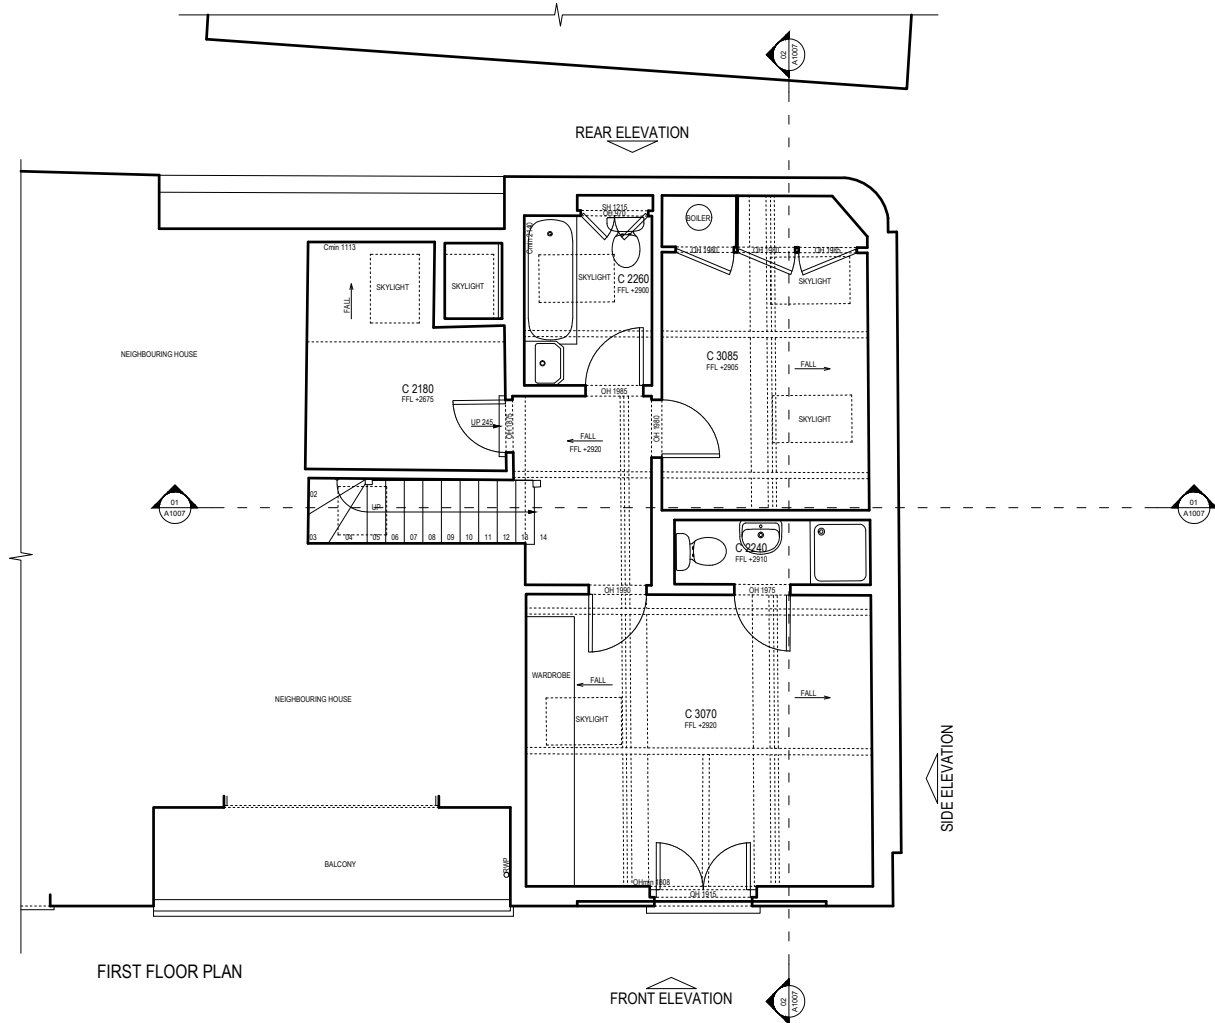

LBMV architects

Luigi Montefusco Ltd
72 Haverstock Hill
NW3 2BE London
M+44 (0) 7837344073
T+44 (0) 207 483 3880

info@lbmvarchitects.com
www.lbmvarchitects.com

DRAWINGS STATUS
PLANNING PERMISSION
A3

PROJECT TITLE
HOUSE REFURBISHMENT

15A Elizabeth Mews
NW3 4UH

DRAWN
UG - MF

CHECKED
LM

DATE
02.10.2019


SCALE
1:100@A3

DRAWING TITLE
EXISTING FIRST FLOOR
PLAN

JOB NO
0061

DRAWING NO
A1003


GENERAL NOTE
- This drawing should be removed from currency immediately when a revised version is issued.
- All dimensions to be checked on site by the contractor. Discrepancies to be reported before proceeding with the works.
- This drawing is copyrighted.
- All dimensions in mm's.

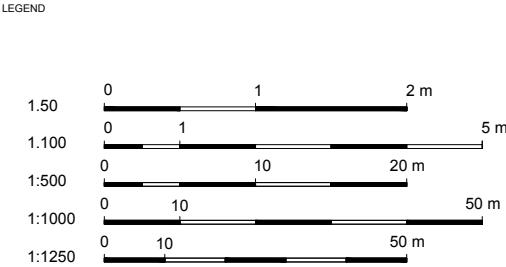

REV	DESCRIPTION	DATE	NAME
01		11/05/2020	
00		02/10/2019	

EXISTING ROOF PLAN

SCALE 1:100

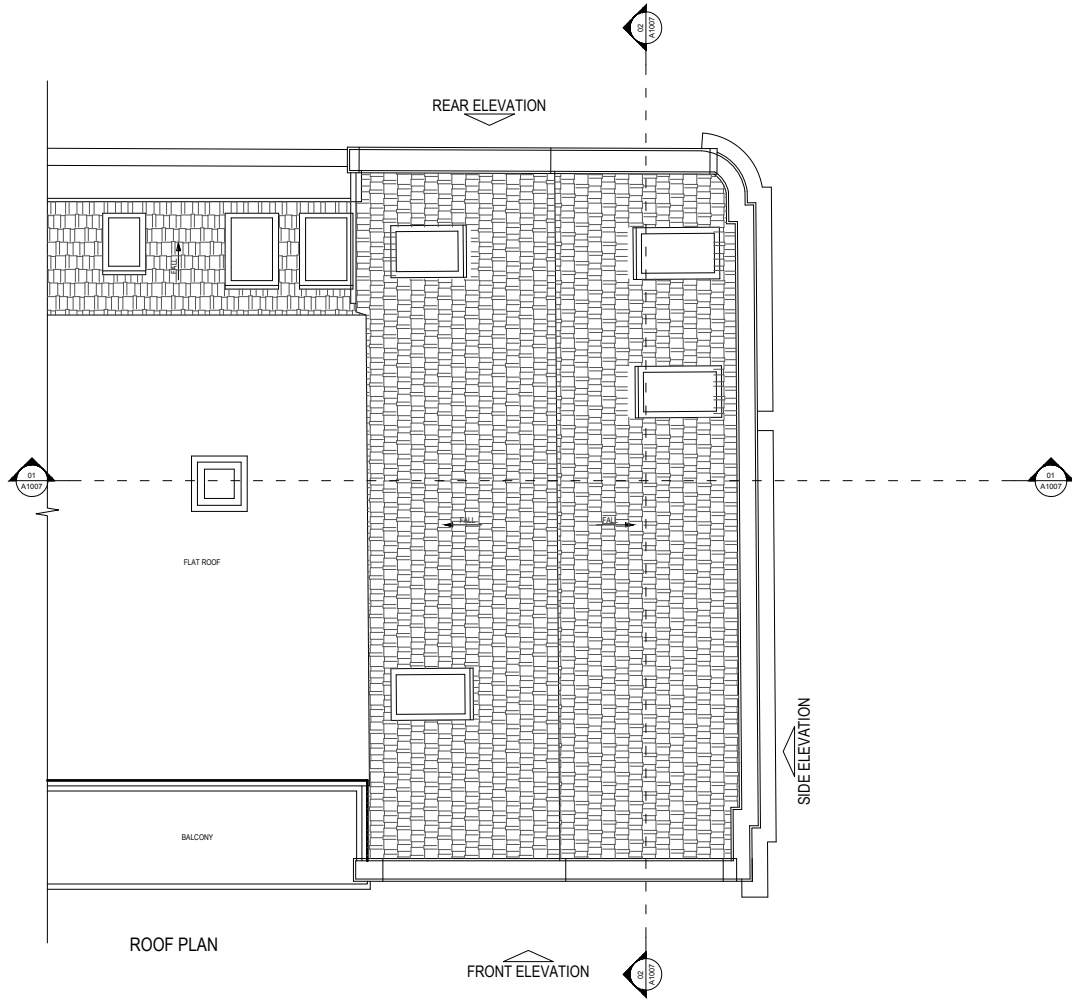

LBMV architects

Luigi Montefusco Ltd
72 Haverstock Hill
NW3 2BE London
M+44 (0) 7837344073
T+44 (0) 207 483 3880

info@lbmvarchitects.com
www.lbmvarchitects.com

DRAWINGS STATUS
PLANNING PERMISSION

A3

DRAWN
UG - MF

CHECKED
LM

DATE
02.10.2019


SCALE
1:100@A3

DRAWING TITLE
EXISTING ROOF PLAN

JOB NO
0061

DRAWING NO
A1004


GENERAL NOTE
- This drawing should be removed from currency immediately when a revised version is issued.
- All dimensions to be checked on site by the contractor. Discrepancies to be reported before proceeding with the works.
- This drawing is copyrighted.
- All dimensions in mm's.

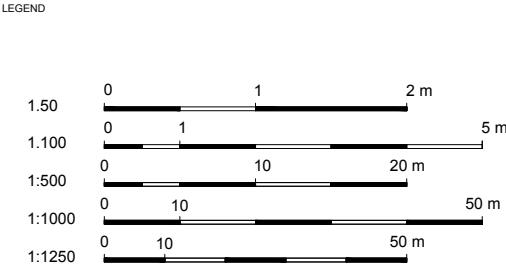

REV	DESCRIPTION	DATE	NAME
01		11/05/2020	
00		02/10/2019	


EXISTING FRONT ELEVATION

SCALE 1:100

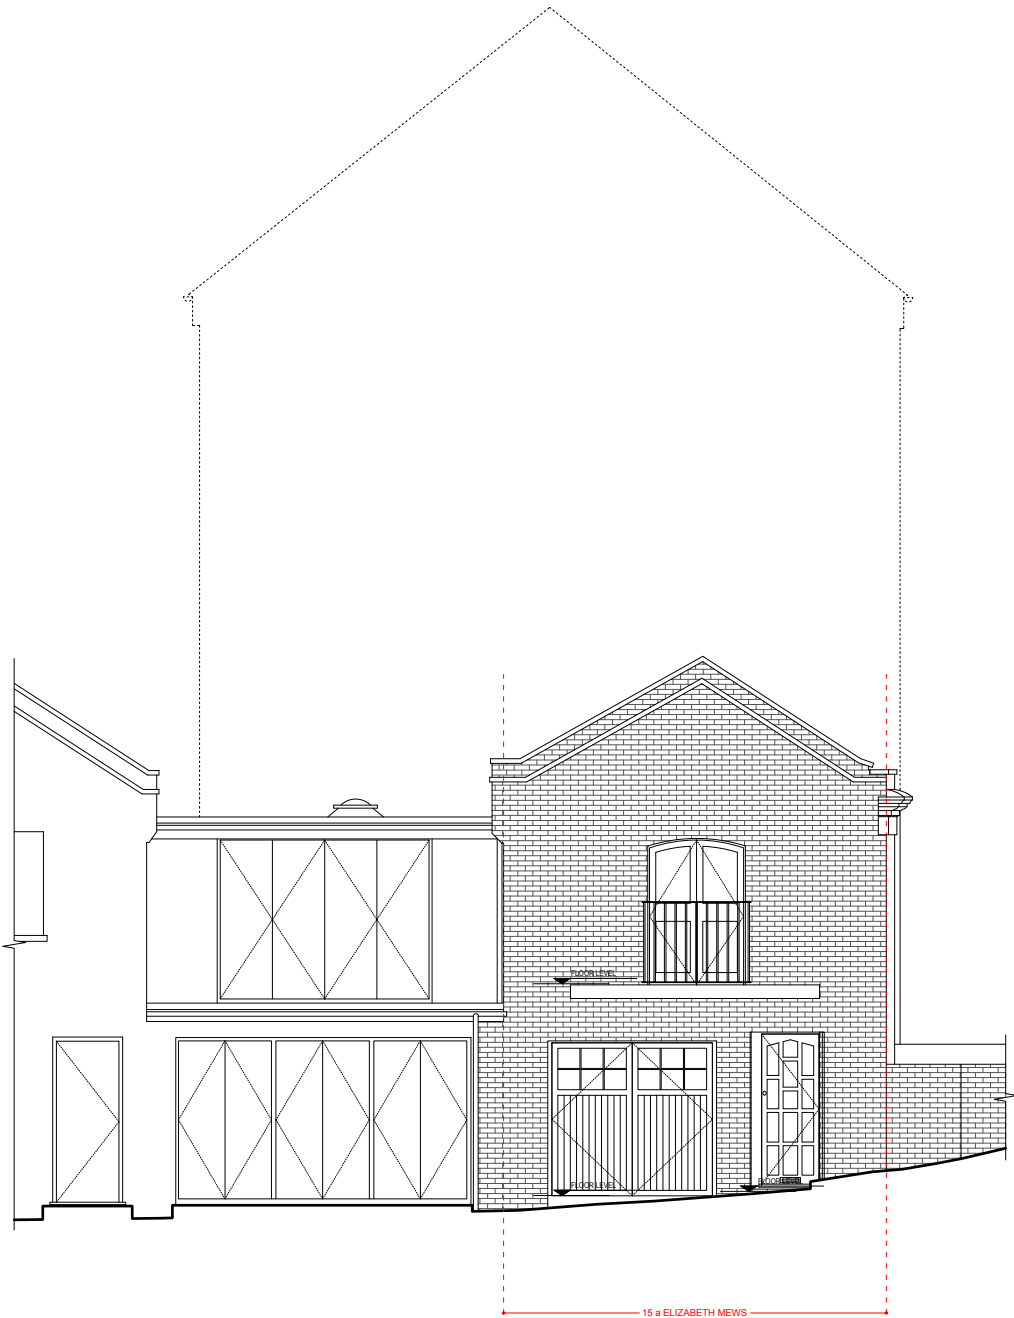

EXISTING REAR ELEVATION

SCALE 1:100

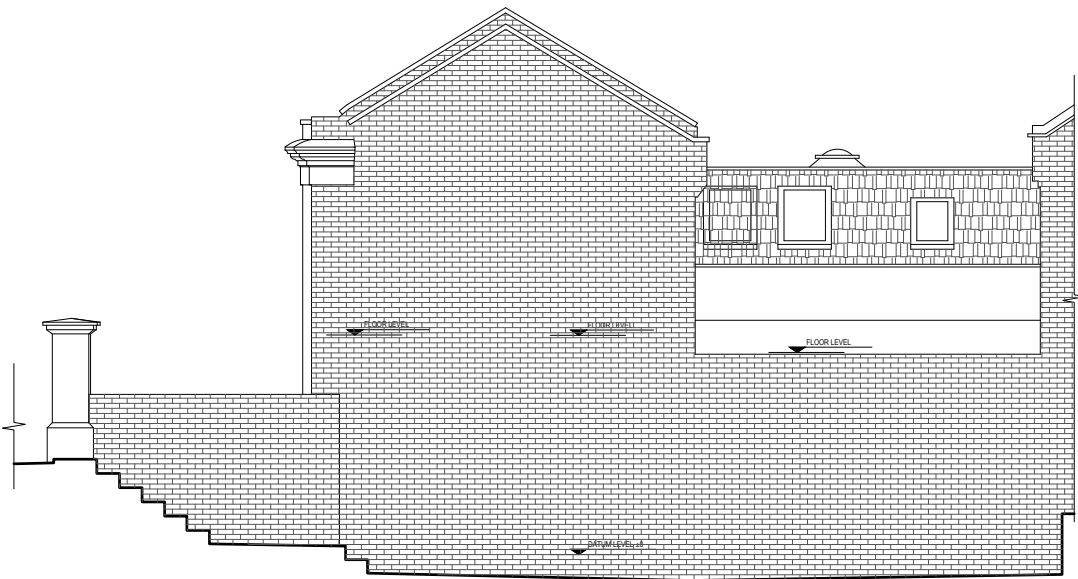

LBMV architects

Luigi Montefusco Ltd
72 Haverstock Hill
NW3 2BE London
M+44 (0) 7837344073
T+44 (0) 207 483 3880

info@lbmvarchitects.com
www.lbmvarchitects.com

DRAWINGS STATUS
PLANNING PERMISSION

A3

PROJECT TITLE
HOUSE REFURBISHMENT

15A Elizabeth Mews
NW3 4UH

DRAWN
UG - MF

CHECKED
LM

DATE
02.10.2019

SCALE
1:100@A3


DRAWING TITLE
EXISTING REAR AND
FRONT ELEVATION

JOB NO
0061

DRAWING NO
A1005

GENERAL NOTE
- This drawing should be removed from currency immediately when a revised version is issued.
- All dimensions to be checked on site by the contractor. Discrepancies to be reported before proceeding with the works.
- This drawing is copyrighted.
- All dimensions in mm's.


LEGEND

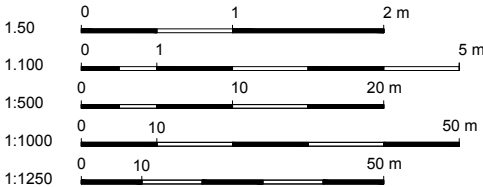

REV	DESCRIPTION	DATE	NAME
01		11/05/2020	
00		02/10/2019	


EXISTING SIDE ELEVATION - GARDEN

SCALE 1:100

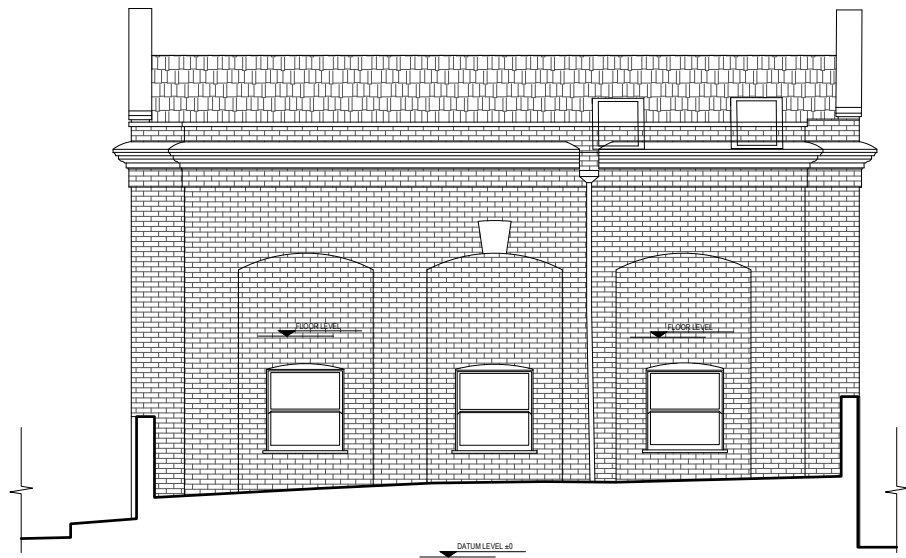

EXISTING SIDE ELEVATION - STREET

SCALE 1:100

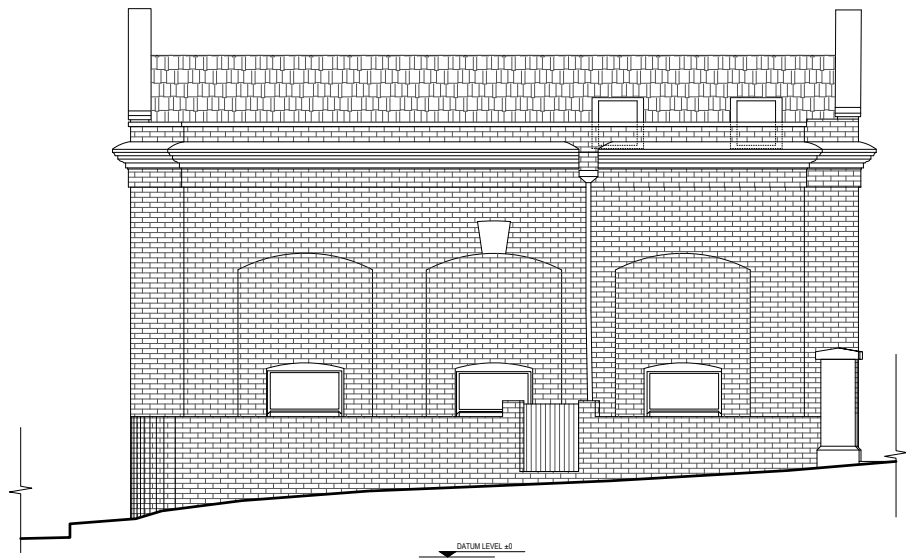

LBMV architects

Luigi Montefusco Ltd
72 Haverstock Hill
NW3 2BE London
M+44 (0) 7837344073
T+44 (0) 207 483 3880

info@lbmvarchitects.com
www.lbmvarchitects.com

DRAWINGS STATUS
PLANNING PERMISSION

A3

PROJECT TITLE
HOUSE REFURBISHMENT

15A Elizabeth Mews
NW3 4UH

DRAWN
UG - MF

DATE
02.10.2019

DRAWING TITLE
EXISTING ELEVATIONS

JOB NO
0061


CHECKED
LM

SCALE
1:100@A3

DRAWING NO
A1006

GENERAL NOTE
- This drawing should be removed from currency immediately when a revised version is issued.
- All dimensions to be checked on site by the contractor. Discrepancies to be reported before proceeding with the works.
- This drawing is copyrighted.
- All dimensions in mm's.


LEGEND

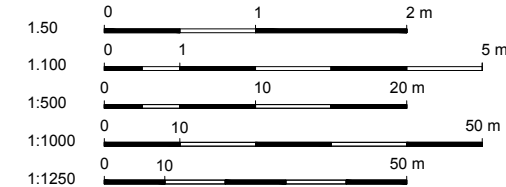

REV	DESCRIPTION	DATE	NAME
01		11/05/2020	
00		02/10/2019	


EXISTING SECTION 01

SCALE 1:100

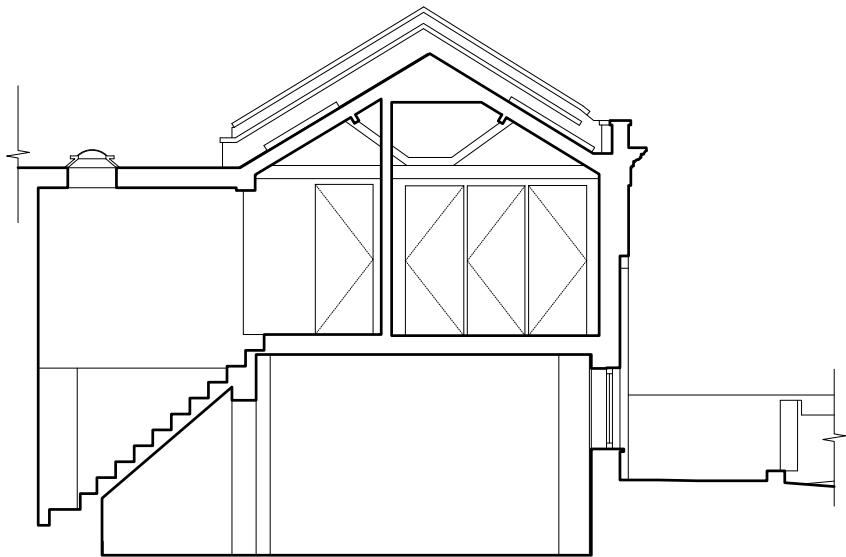

EXISTING SECTION 02

SCALE 1:100

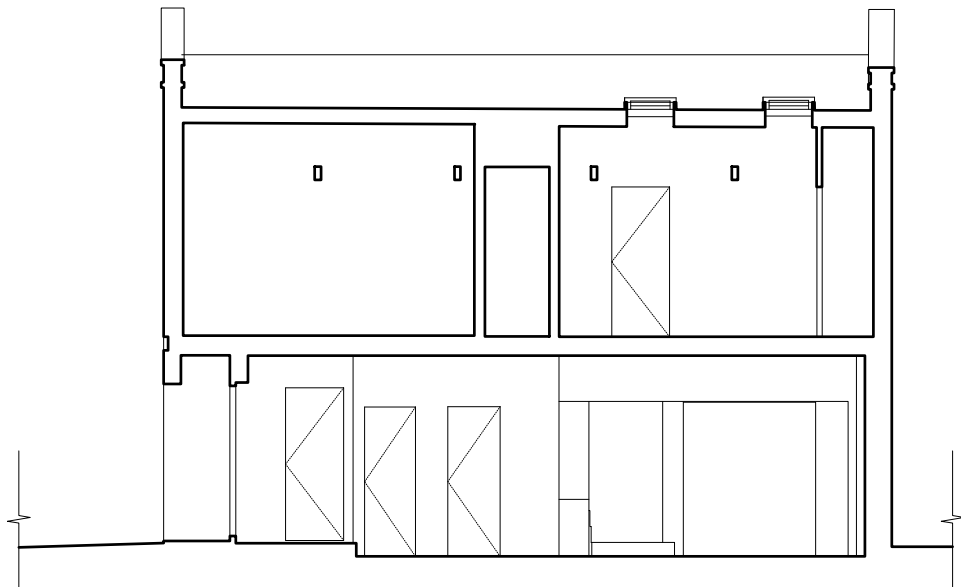

LBMV architects

Luigi Montefusco Ltd
72 Haverstock Hill
NW3 2BE London
M+44 (0) 7837344073
T+44 (0) 207 483 3880

info@lbmvarchitects.com
www.lbmvarchitects.com

DRAWINGS STATUS

PLANNING PERMISSION

A3

DRAWN

UG - MF

CHECKED

LM

DATE

02.10.2019

SCALE

1:100@A3

DRAWING TITLE

EXISTING SECTIONS

JOB NO

0061


DRAWING NO

A1007

GENERAL NOTE

- This drawing should be removed from currency immediately when a revised version is issued.
- All dimensions to be checked on site by the contractor. Discrepancies to be reported before proceeding with the works.
- This drawing is copyrighted.
- All dimensions in mm's.

LEGEND

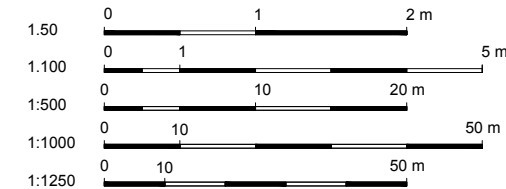

REV	DESCRIPTION	DATE	NAME
01		11/05/2020	
00		02/10/2019	

A photograph of a white brick building with a man walking past. The building has a balcony and a large arched window. A parking sign is visible on the right side of the building.

A photograph of a white brick building with three large arched openings, a grey hatchback car parked in front, a black street lamp, and a brick building to the right under a clear blue sky. The white building has a decorative cornice and a lower section of rougher brickwork. A parking sign is visible on the left, and a tree is behind the building.

Luigi Montefusco Ltd
72 Haverstock Hill
NW3 2BE London
M+44 (0) 7837344073
T+44 (0) 207 483 3880

info@lbmvarchitects.com
www.lbmvarchitects.com

15A Elizabeth Mews
NW3 4UH

JOB NO
0061

DRAWING NO
A1008

- This drawing is copyrighted.
- All dimensions in mm's.

01		11/05/2020	
90		02/10/2019	
REV	DESCRIPTION	DATE	NAME