


[illegible]

PROPOSED GROUND FLOOR PLAN

SCALE 1:100

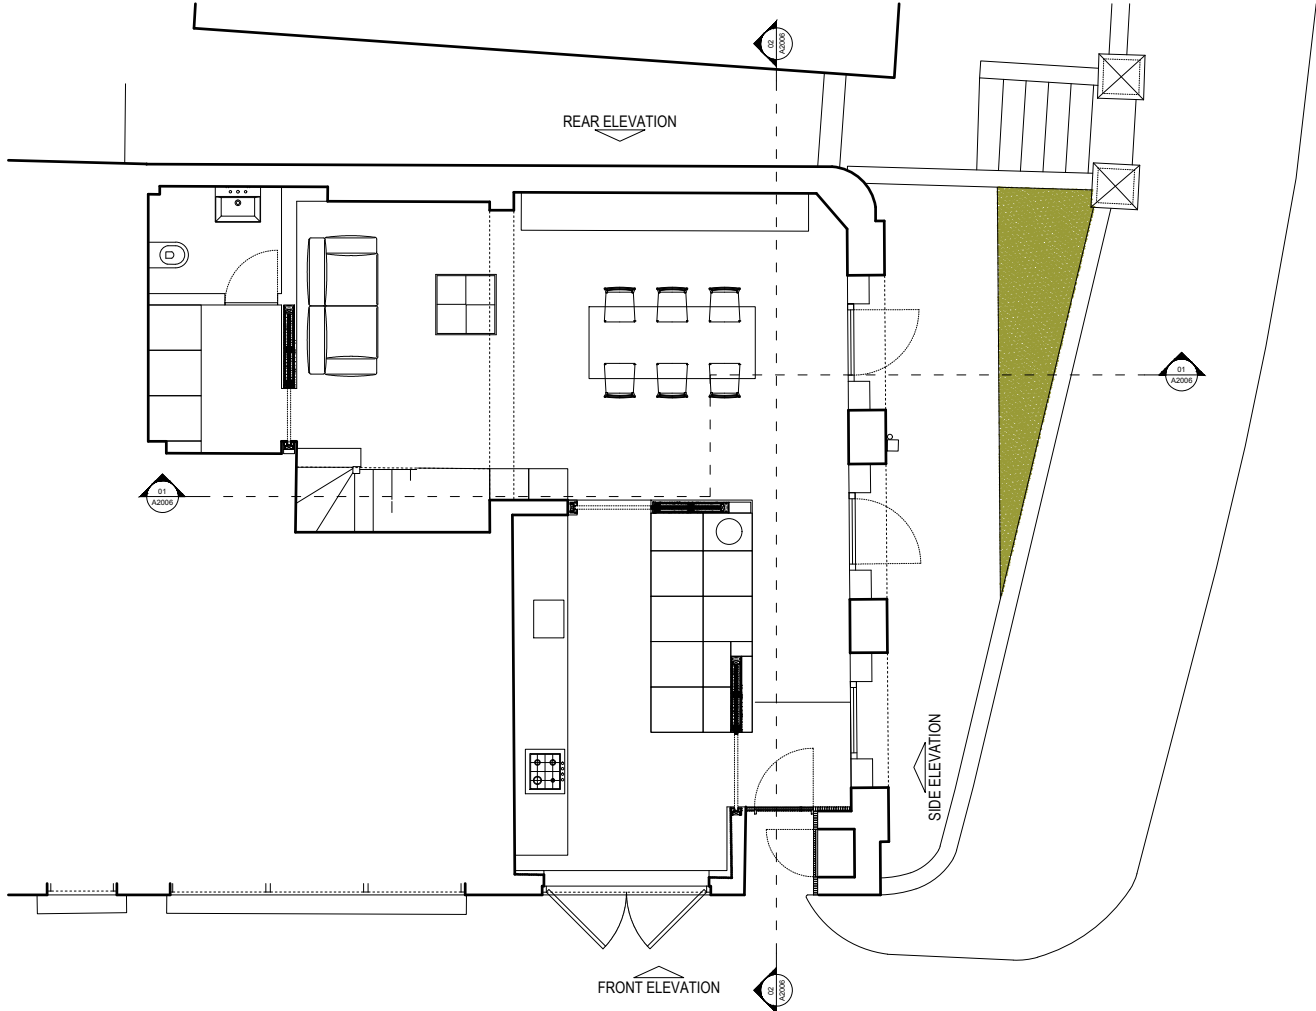

LBMV architects

Luigi Montefusco Ltd
72 Haverstock Hill
NW3 2BE London
M+44 (0) 7837344073
T+44 (0) 207 483 3880

info@lbmvarchitects.com
www.lbmvarchitects.com

DRAWINGS STATUS
PLANNING PERMISSION

A3

DRAWN
UG - MF

CHECKED
LM

DATE	02.10.2019
------	------------

SCALE
1:100@A3

DRAWING TITLE


PROPOSED GROUND FLOOR
PLAN

JOB NO	0061
--------	------

DRAWING NO	A2001
------------	-------


GENERAL NOTE	<ul style="list-style-type: none"> - This drawing should be removed from currency immediately when a revised version is issued. - All dimensions to be checked on site by the contractor. Discrepancies to be reported before proceeding with the works. - This drawing is copyrighted. - All dimensions in mm's.
--------------	---

LEGEND

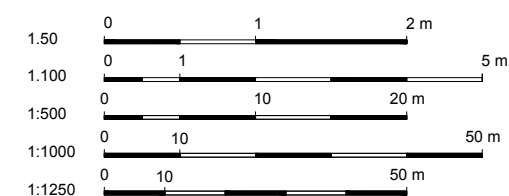[illegible]

PROPOSED FIRST FLOOR PLAN

SCALE 1:100

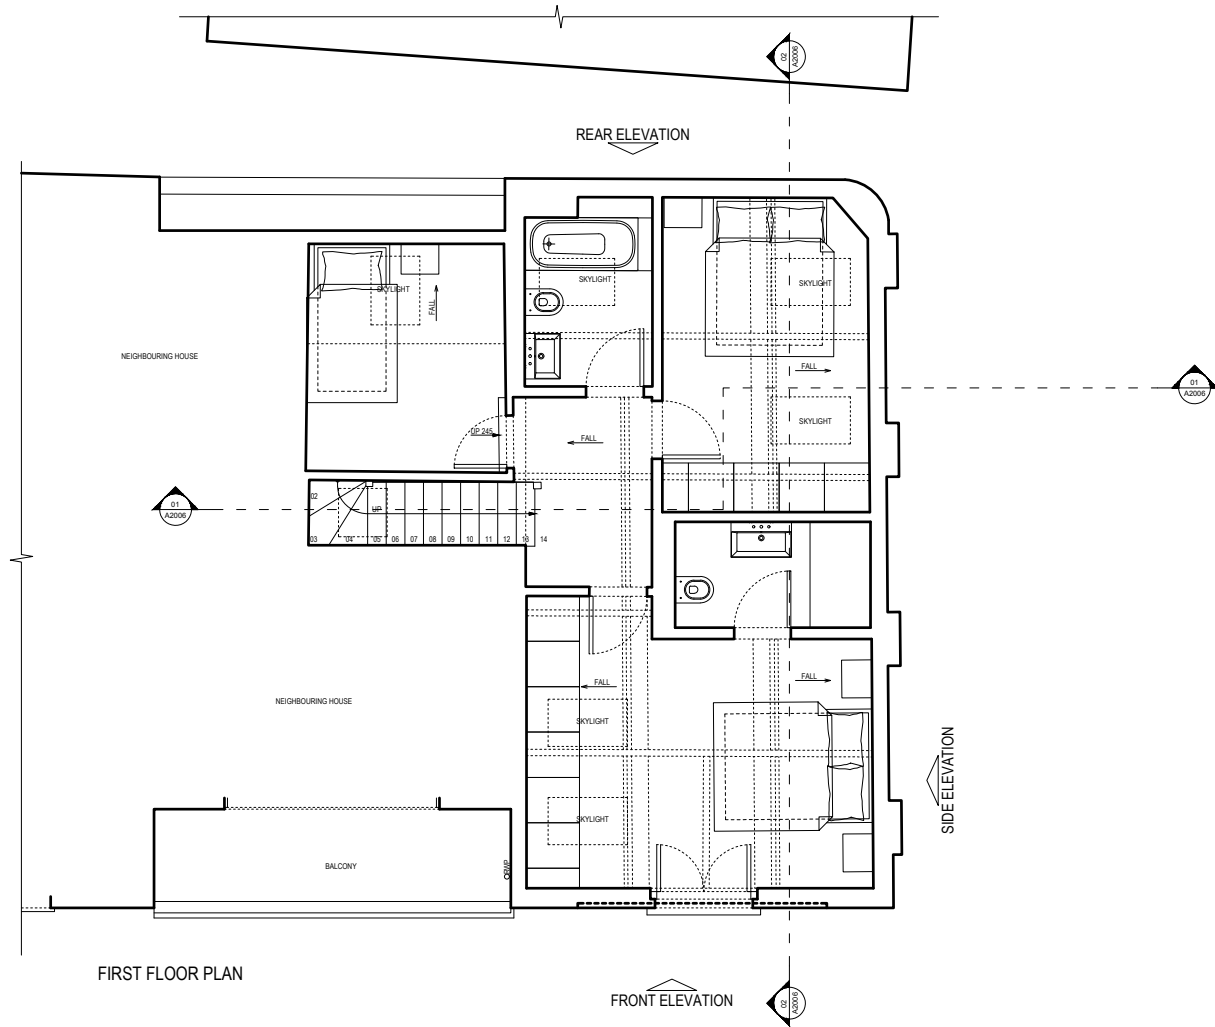

LBMV architects

Luigi Montefusco Ltd
72 Haverstock Hill
NW3 2BE London
M+44 (0) 7837344073
T+44 (0) 207 483 3880

info@lbmvarchitects.com
www.lbmvarchitects.com

DRAWINGS STATUS
PLANNING PERMISSION

A3

DRAWN
UG - MF

CHECKED
LM

DATE
02.10.2019


SCALE
1:100@A3

DRAWING TITLE
PROPOSED FIRST FLOOR
PLAN

JOB NO
0061

DRAWING NO
A2002


GENERAL NOTE
- This drawing should be removed from currency immediately when a revised version is issued.
- All dimensions to be checked on site by the contractor. Discrepancies to be reported before proceeding with the works.
- This drawing is copyrighted.
- All dimensions in mm's.

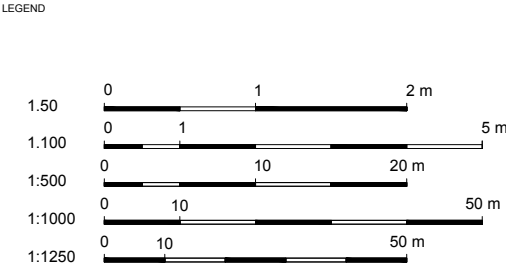

REV	DESCRIPTION	DATE	NAME
01		11/05/2020	
00		02/10/2019	

PROPOSED ROOF PLAN

SCALE 1:100

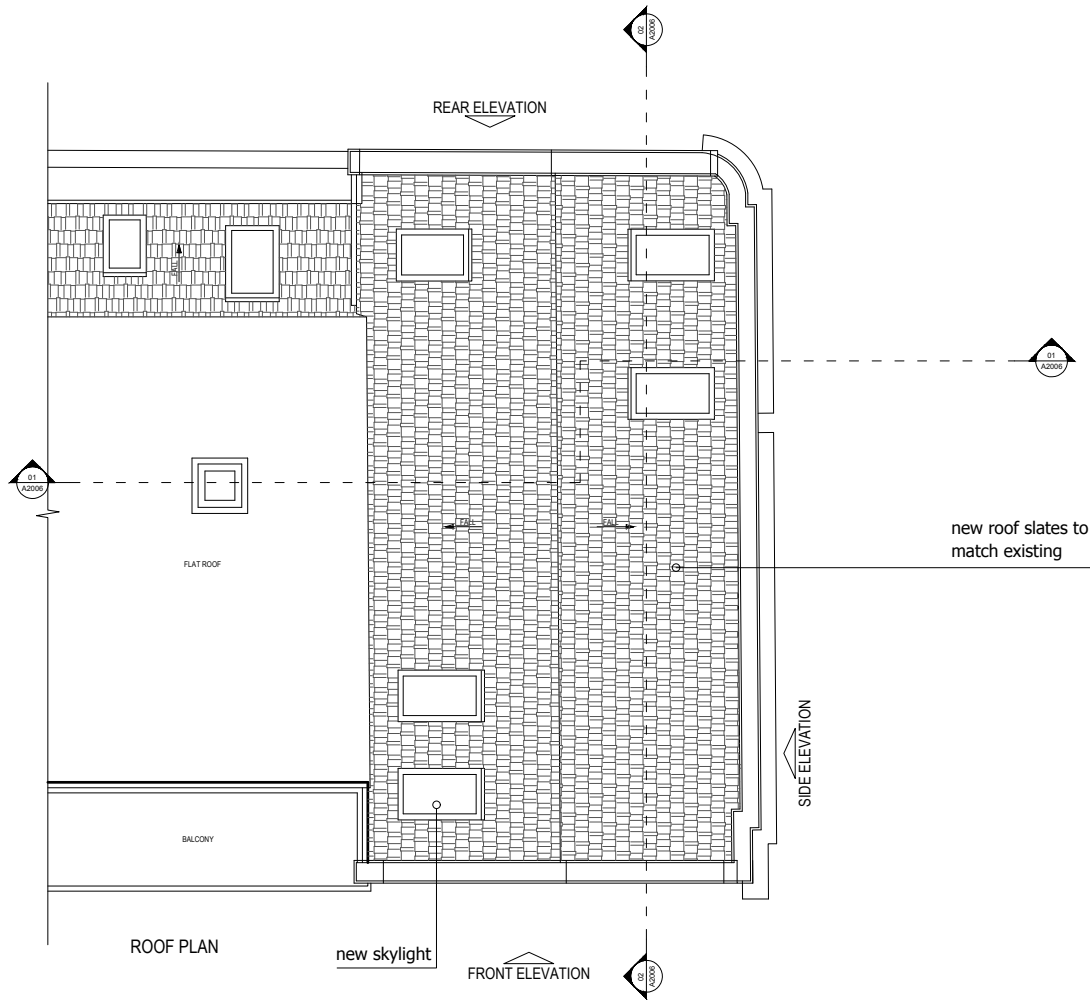

LBMV architects

Luigi Montefusco Ltd
72 Haverstock Hill
NW3 2BE London
M+44 (0) 7837344073
T+44 (0) 207 483 3880

info@lbmvarchitects.com
www.lbmvarchitects.com

DRAWINGS STATUS
PLANNING PERMISSION

A3

DRAWN
UG - MF

CHECKED
LM

DATE
02.10.2019

SCALE
1:100@A3

DRAWING TITLE
PROPOSED ROOF PLAN

JOB NO
0061

DRAWING NO
A2003

GENERAL NOTE
- This drawing should be removed from currency immediately when a revised version is issued.
- All dimensions to be checked on site by the contractor. Discrepancies to be reported before proceeding with the works.
- This drawing is copyrighted.
- All dimensions in mm's.


LEGEND



REV	DESCRIPTION	DATE	NAME
01		11/05/2020	
00		02/10/2019	


PROPOSED FRONT ELEVATION

SCALE 1:100

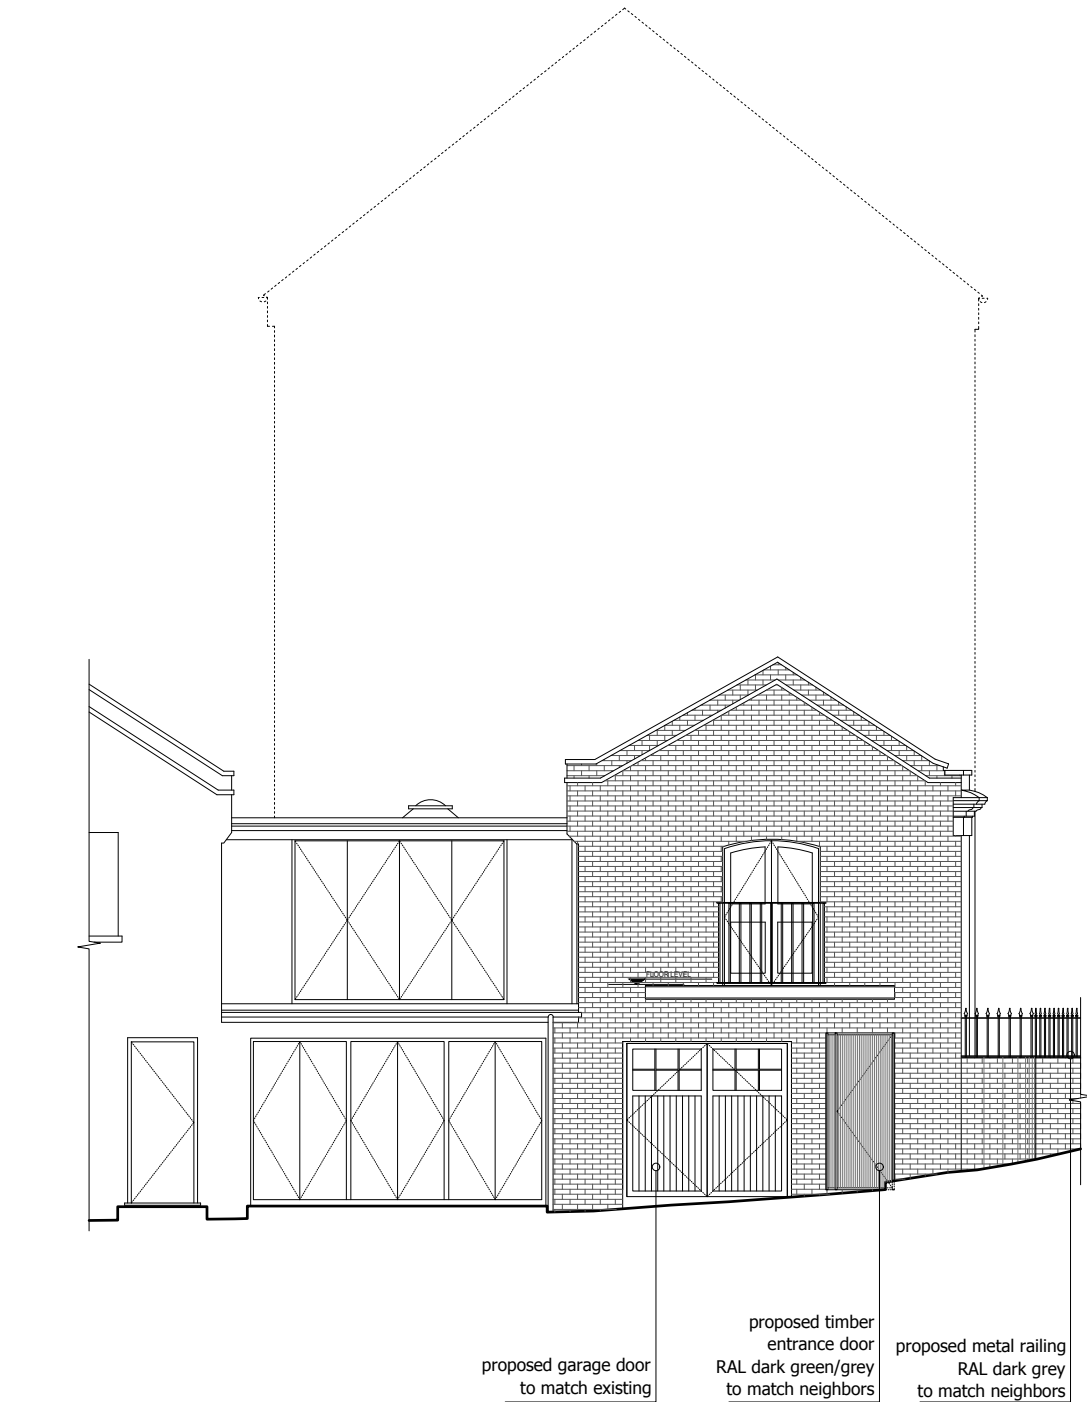

PROPOSED REAR ELEVATION

SCALE 1:100

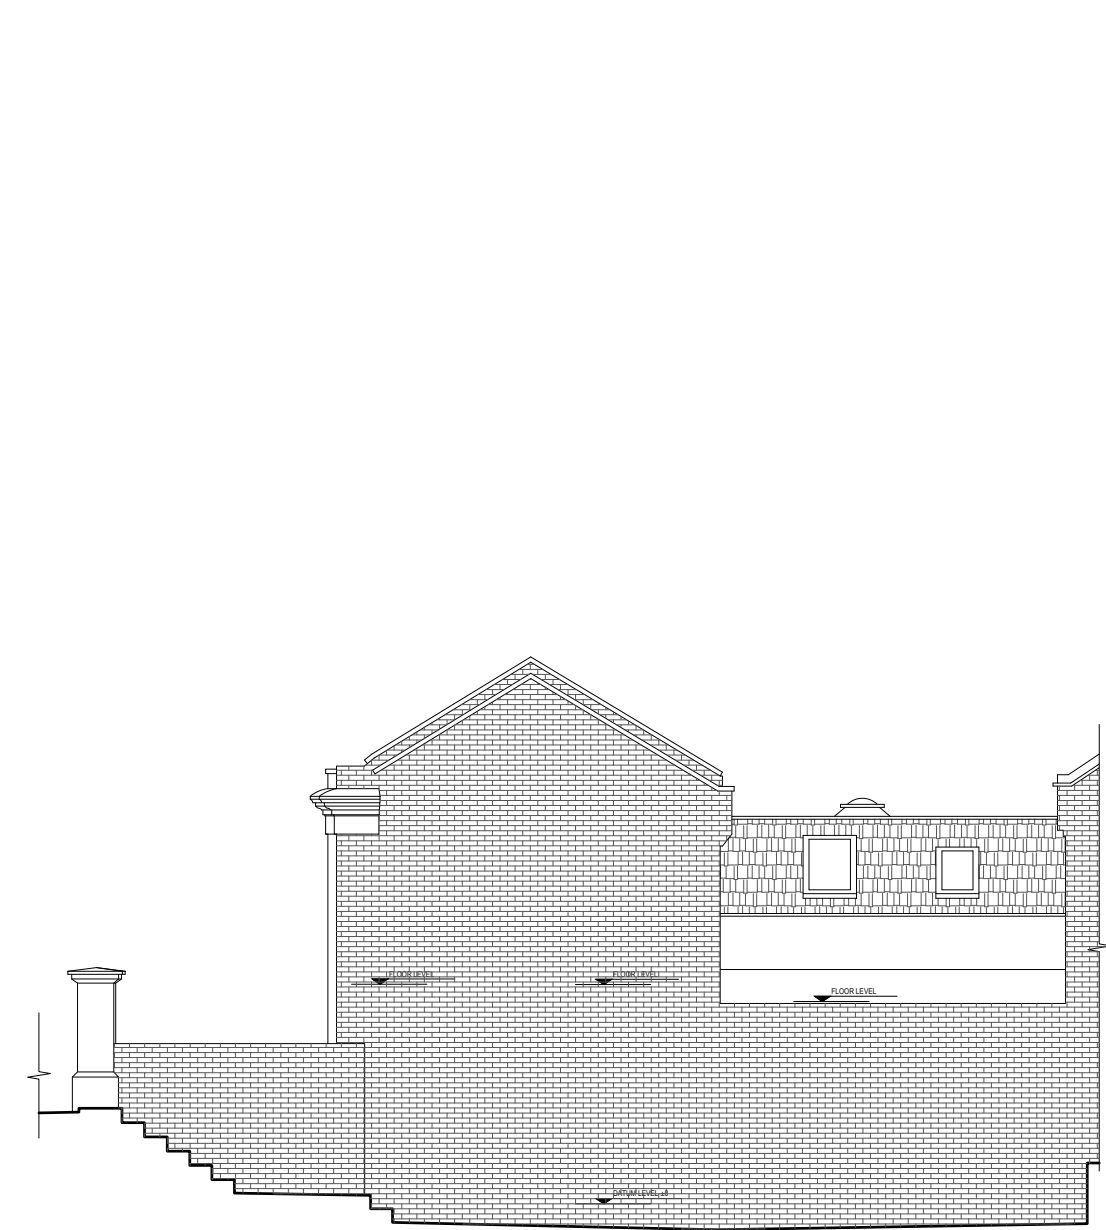

LBMV architects

Luigi Montefusco Ltd
72 Haverstock Hill
NW3 2BE London
M+44 (0) 7837344073
T+44 (0) 207 483 3880

info@lbmvarchitects.com
www.lbmvarchitects.com

DRAWINGS STATUS
PLANNING PERMISSION

A3

PROJECT TITLE
HOUSE REFURBISHMENT

15A Elizabeth Mews
NW3 4UH

DRAWN
UG - MF

DATE
02.10.2019

DRAWING TITLE
PROPOSED FRONT AND
REAR ELEVATIONS

JOB NO
0061

CHECKED
LM

SCALE
1:100@A3

DRAWING NO
A2004

GENERAL NOTE
- This drawing should be removed from currency immediately when a revised version is issued.
- All dimensions to be checked on site by the contractor. Discrepancies to be reported before proceeding with the works.
- This drawing is copyrighted.
- All dimensions in mm's.


LEGEND



REV	DESCRIPTION	DATE	NAME
01		11/05/2020	
00		02/10/2019	


PROPOSED SIDE ELEVATION - SIDE GARDEN

SCALE 1:100

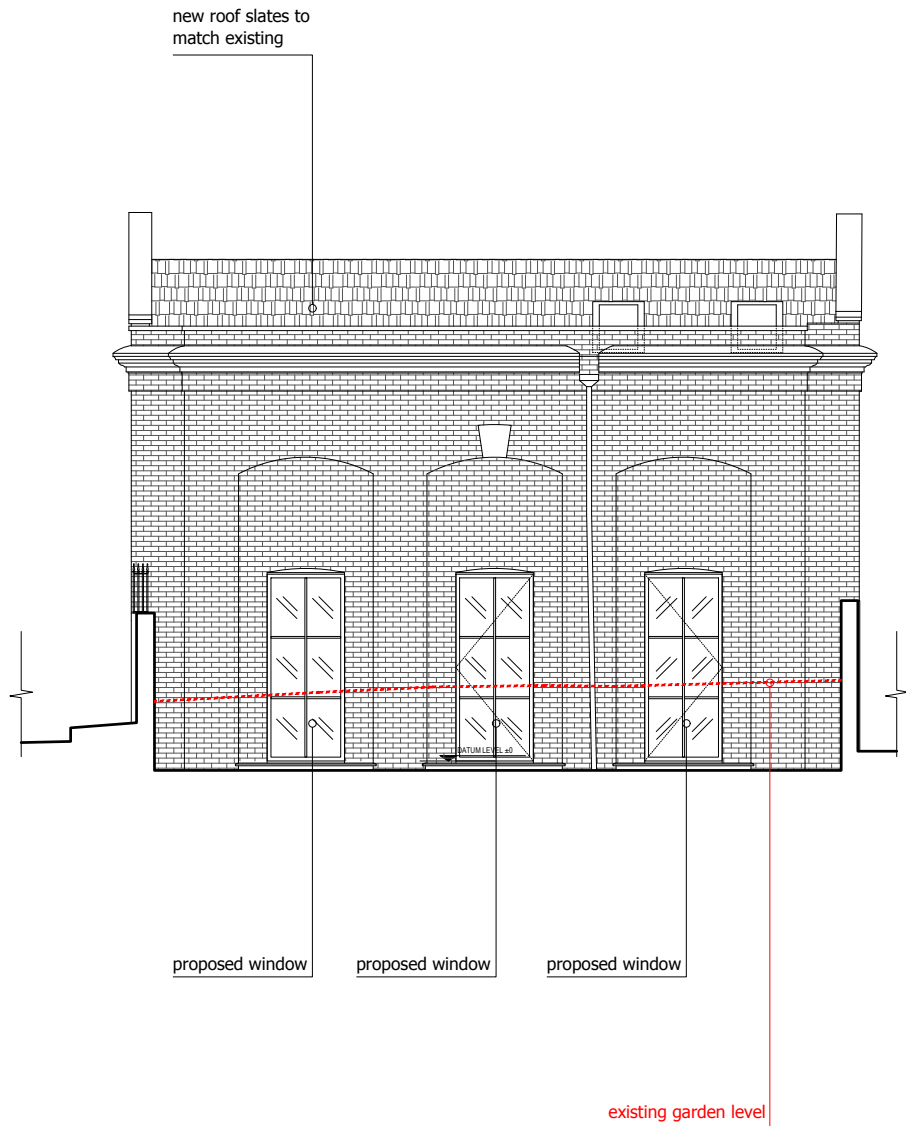

PROPOSED SIDE ELEVATION - STREET

SCALE 1:100

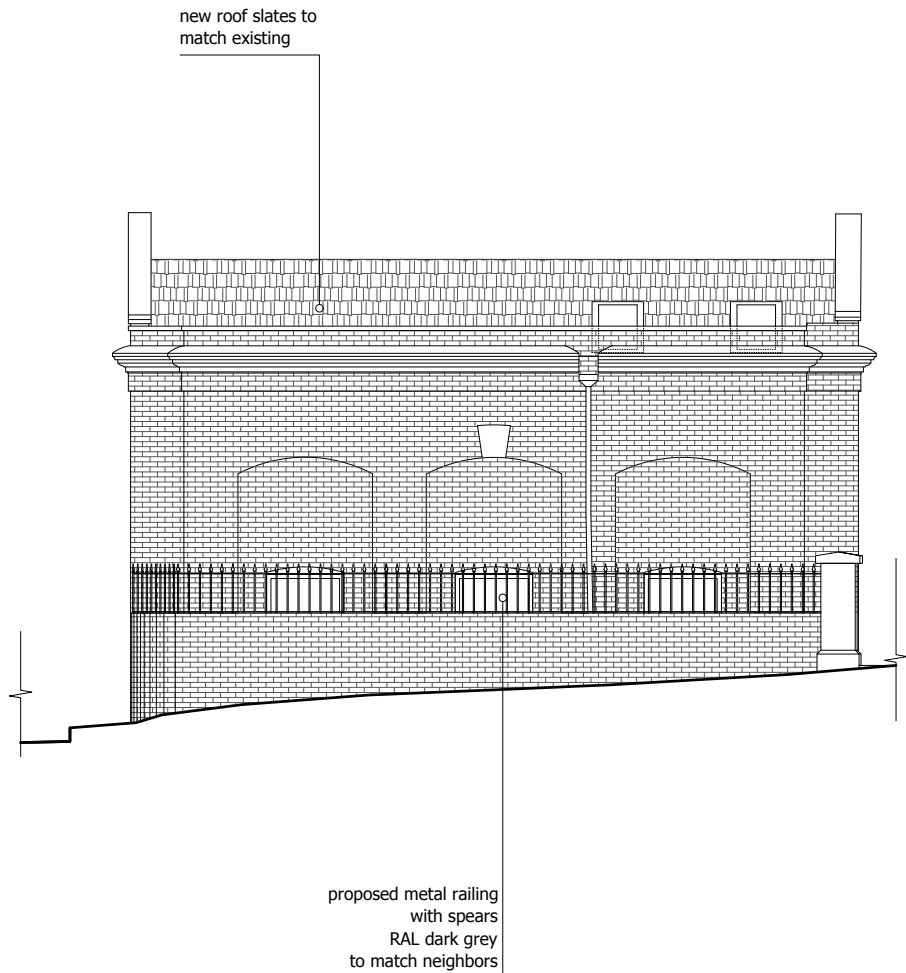

LBMV architects

Luigi Montefusco Ltd
72 Haverstock Hill
NW3 2BE London
M+44 (0) 7837344073
T+44 (0) 207 483 3880

info@lbmvarchitects.com
www.lbmvarchitects.com

DRAWINGS STATUS

PLANNING PERMISSION

A3

DRAWN

UG - MF

CHECKED

LM

PROJECT TITLE

HOUSE REFURBISHMENT

DATE

02.10.2019

SCALE

1:100@A3

DRAWING TITLE

PROPOSED ELEVATIONS

JOB NO

0061


DRAWING NO

A2005

GENERAL NOTE

- This drawing should be removed from currency immediately when a revised version is issued.
- All dimensions to be checked on site by the contractor. Discrepancies to be reported before proceeding with the works.
- This drawing is copyrighted.
- All dimensions in mm's.


LEGEND

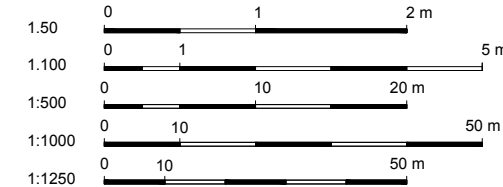

REV	DESCRIPTION	DATE	NAME
01		11/05/2020	
00		02/10/2019	


PROPOSED SECTION 01

SCALE 1:100

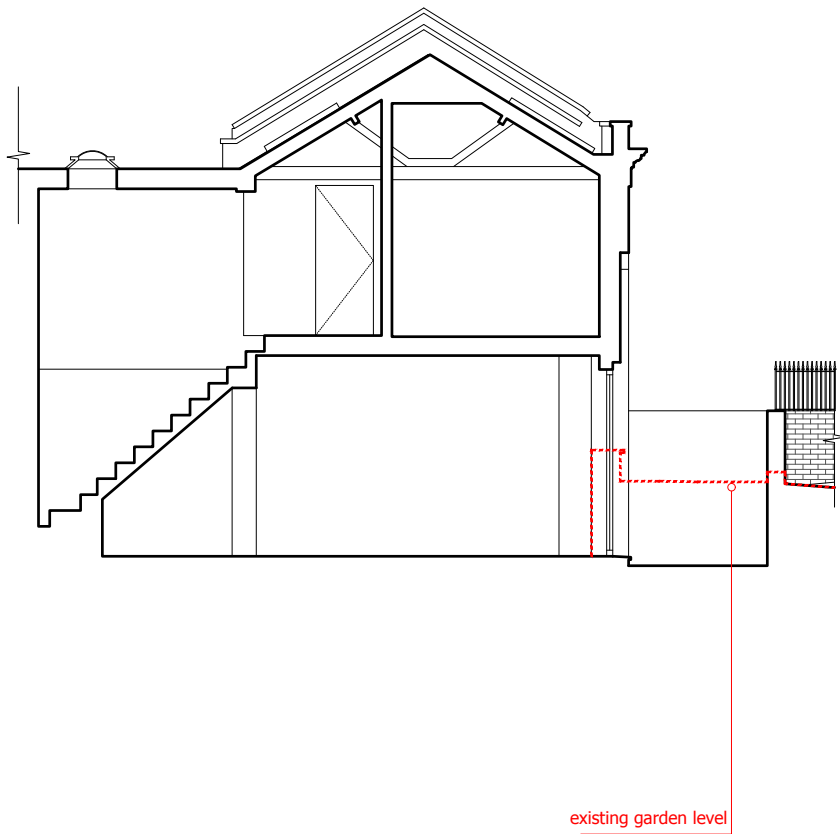

PROPOSED SECTION 02

SCALE 1:100

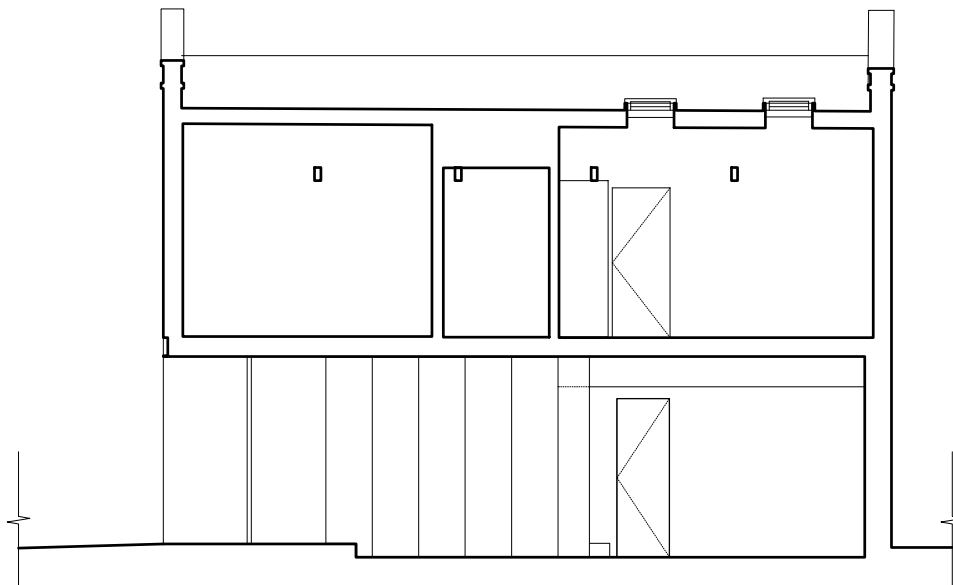

LBMV architects

Luigi Montefusco Ltd
72 Haverstock Hill
NW3 2BE London
M+44 (0) 7837344073
T+44 (0) 207 483 3880

info@lbmvarchitects.com
www.lbmvarchitects.com

DRAWINGS STATUS

PLANNING PERMISSION

A3

DRAWN

UG - MF

CHECKED

LM

PROJECT TITLE

HOUSE REFURBISHMENT

DATE

02.10.2019

SCALE

1:100@A3

DRAWING TITLE

PROPOSED SECTIONS

JOB NO

0061


DRAWING NO

A2006

GENERAL NOTE

- This drawing should be removed from currency immediately when a revised version is issued.
- All dimensions to be checked on site by the contractor. Discrepancies to be reported before proceeding with the works.
- This drawing is copyrighted.
- All dimensions in mm's.

LEGEND

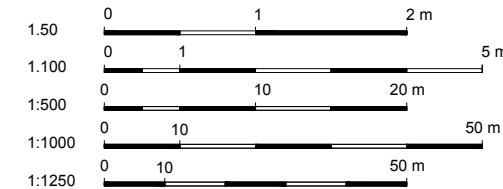

REV	DESCRIPTION	DATE	NAME
01		11/05/2020	
00		02/10/2019	