

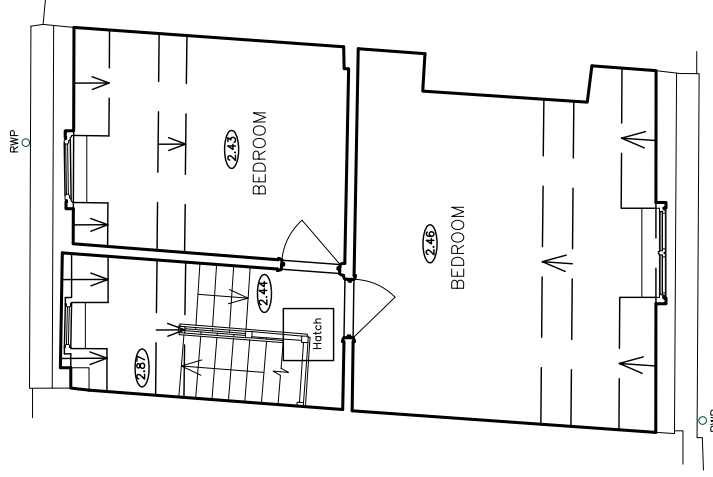


ROOF PLAN SCALE 1:100

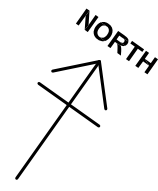

THIRD FLOOR SCALE 1:100

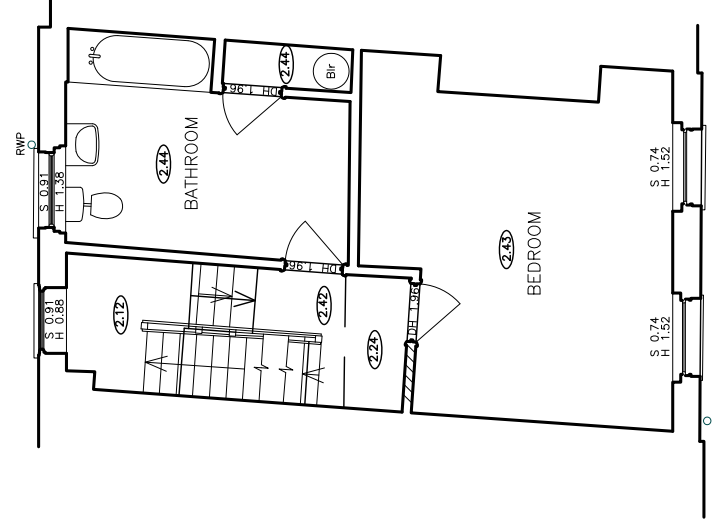

SECOND FLOOR SCALE 1:100

PROJECT TITLE	4A DELANCEY PASSAGE
DRAWING TITLE	AS-EXISTING SECOND, THIRD AND ROOF PLANS
DATE	24.06.20
PROJECT	2004
DRAWN	JC
SCALE	1:100 @ A3
NUMBER	003
REVISION	00

KEY LOCATION PLAN (NTS)	
DRAWN / SIGNED BY	

REV.	DATE	REASON FOR ISSUE

**NOTES :**  
 All dimensions in millimetres.  
 All dimensions and levels are to be checked on site by the main contractor prior to commencing excavation works. any discrepancy is to be reported back to the designer for instruction.  
 This drawing is the property of CAMERON LOURO LIMITED and may not be reproduced or disclosed to a third party in any form without written permission

**NOTES :**  
 PLANNING

**Cameron Louro**  
 17 GREENBANK TERRACE  
 EDINBURGH EH10 3RA  
 TEL: 07947 416 749  
 cameronlouro.com

A3