




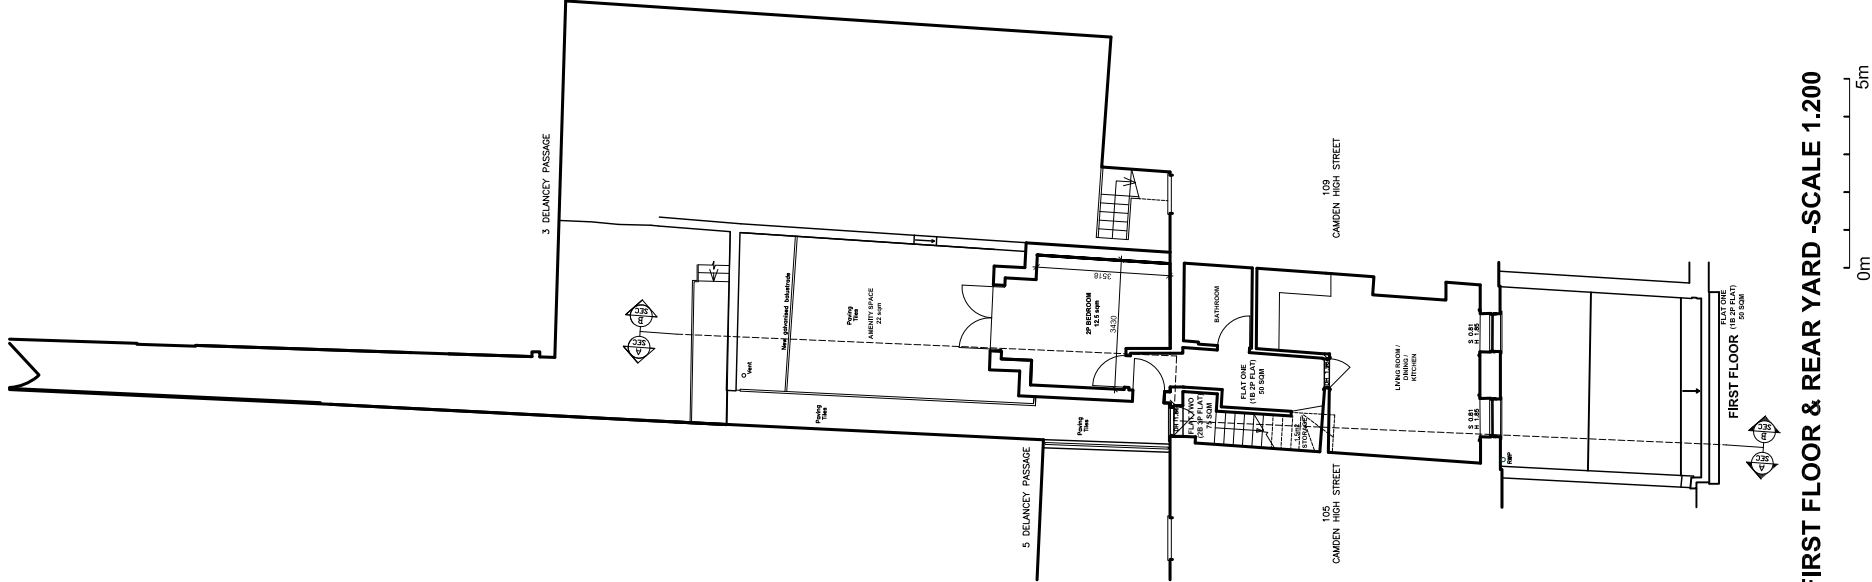

FIRST FLOOR & REAR YARD -SCALE 1.200

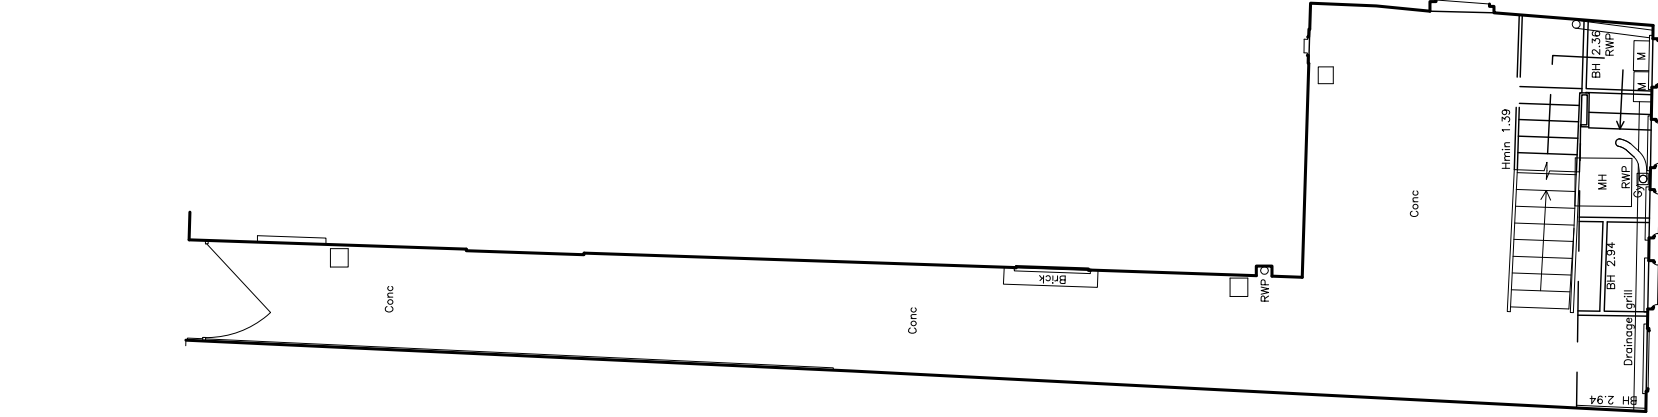

GROUND FLOOR REAR YARD -SCALE 1.100
(NO CHANGES PROPOSED)

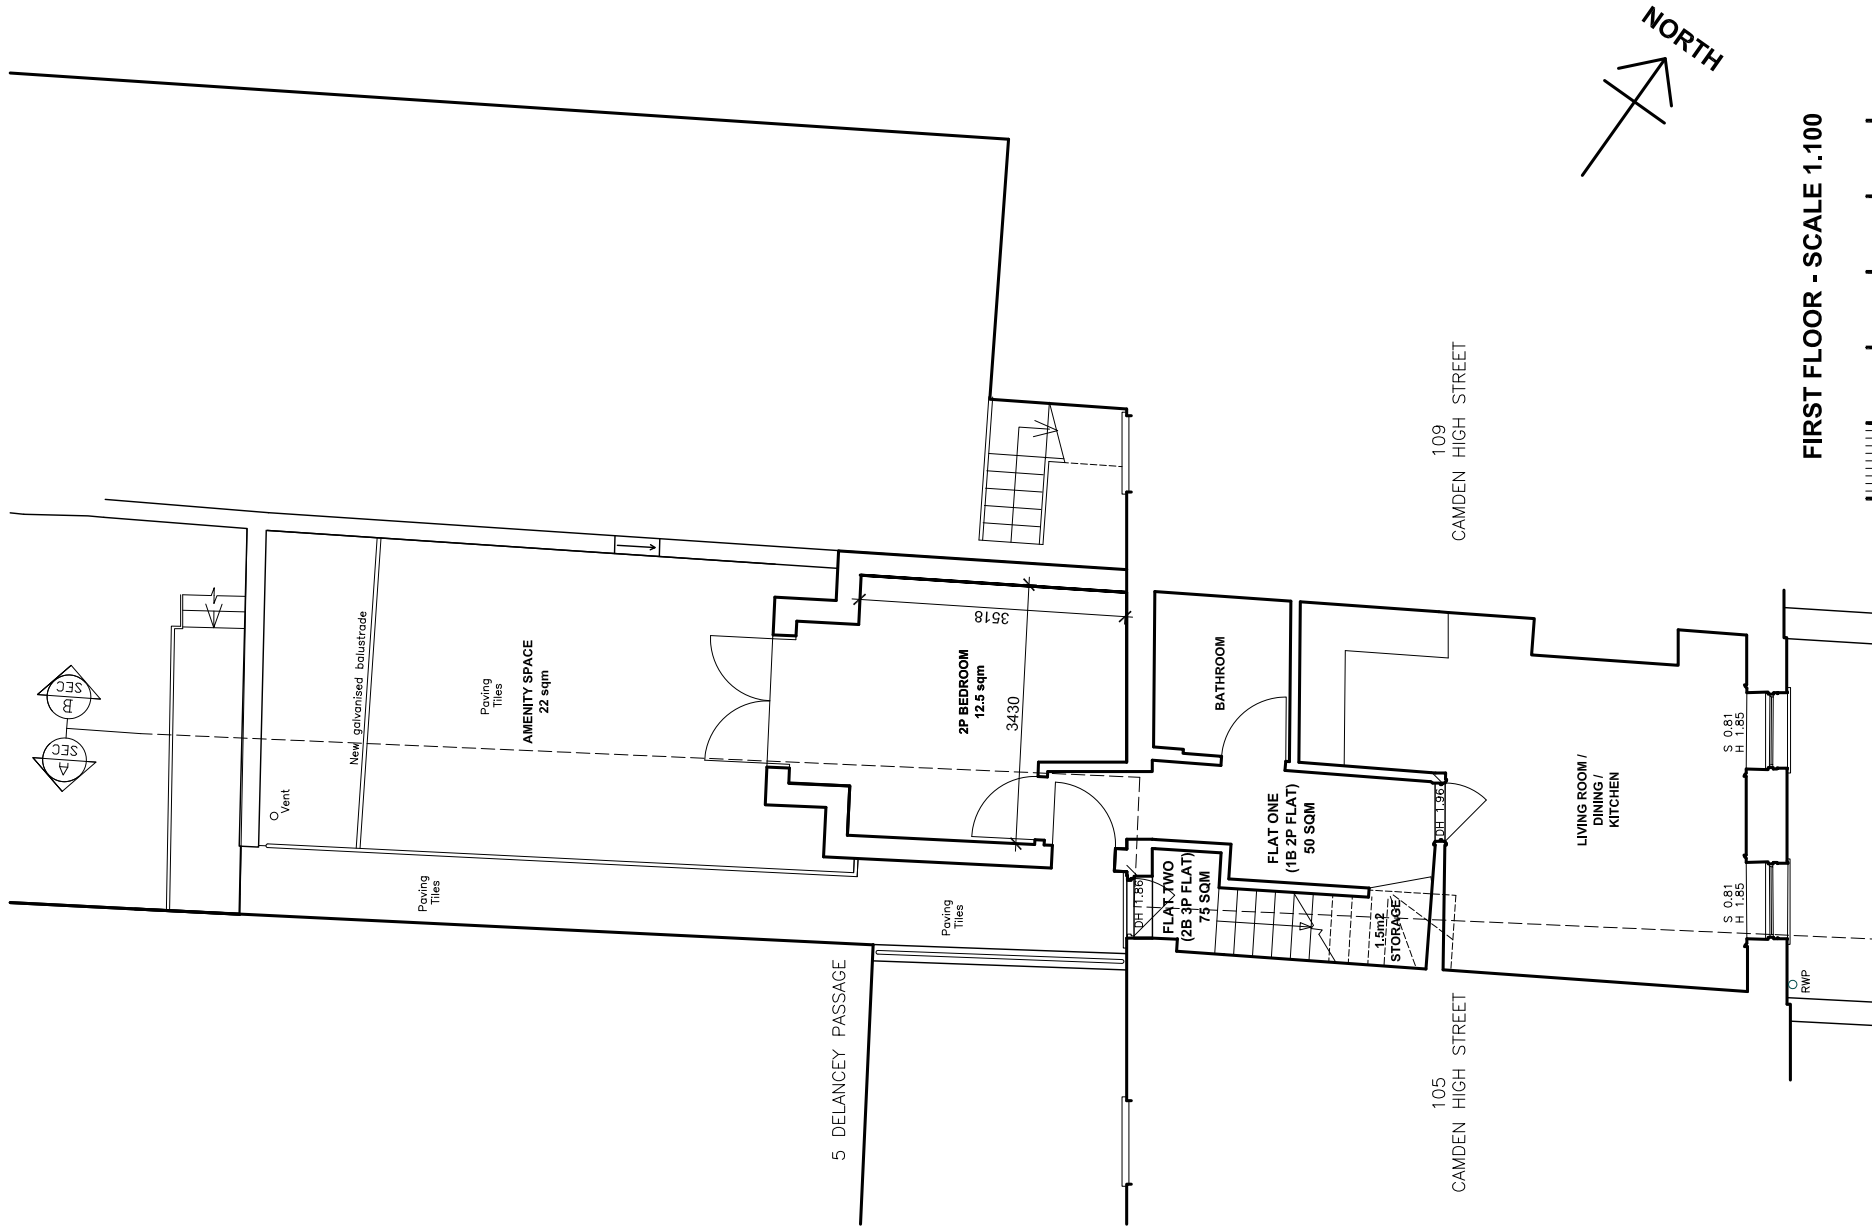

FIRST FLOOR - SCALE 1.100

Cameron Louro

17 GREENBANK TERRACE
EDINBURGH EH10 5RA
TEL: 07947 416 749
cameronlouro.com

NOTES :

PLANNING

NOTES :

All dimensions in millimetres.
All dimensions and levels are to be checked on site by the main contractor prior to commencing excavation works. any discrepancy is to be reported back to the designer for instruction.
This drawing is the property of CAMERON LOURO LIMITED and may not be reproduced or disclosed to a third party in any form without written permission

REV. DATE. REASON FOR ISSUE.

DRAWN. SIGNED BY.

KEY LOCATION PLAN
(NTS)

A3

PROJECT TITLE
4A DELANCEY PASSAGE

DRAWING TITLE
PROPOSED - PART GROUND
AND FIRST FLOOR PLANS

DATE
24.06.20

DRAWN
JC

SCALE
1:100 @ A3

PROJECT
2004

NUMBER
102

REVISION
00