



ROOF PLAN SCALE 1:100

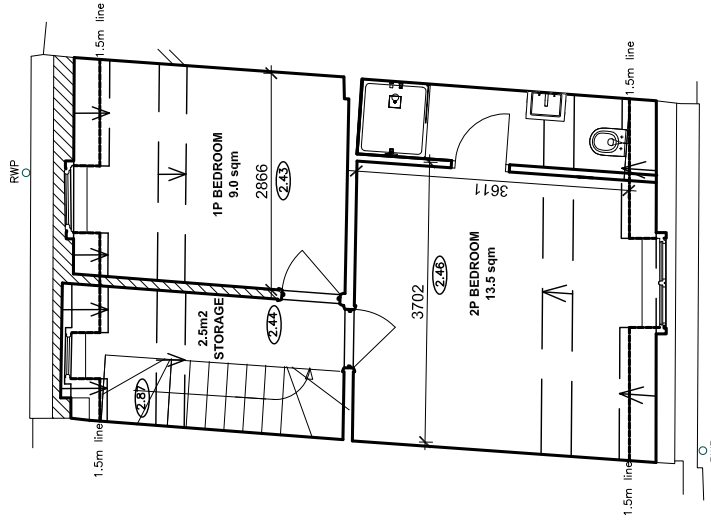

THIRD FLOOR SCALE 1:100

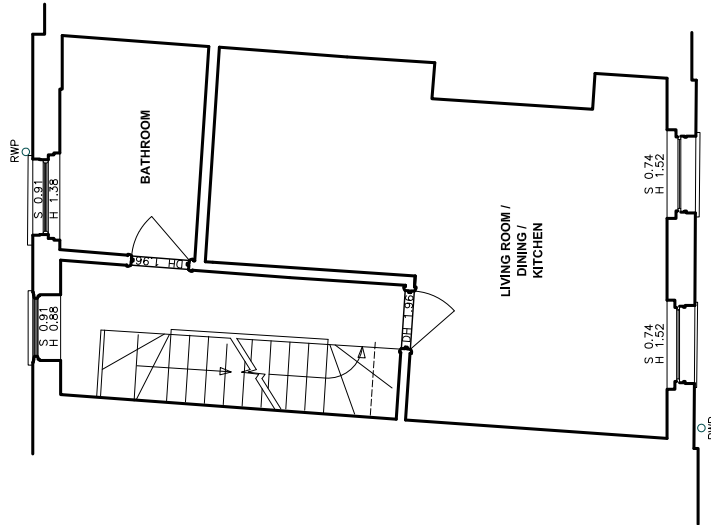

SECOND FLOOR SCALE 1:100

PROJECT TITLE	4A DELANCEY PASSAGE		
DRAWING TITLE	PROPOSED SECOND, THIRD AND ROOF PLANS		
DATE	24.06.20	DRAWN	JC
PROJECT	2004	NUMBER	103
		SCALE	1:100 @ A3
		REVISION	00

KEY LOCATION PLAN (NTS)	
-------------------------	--

REASON FOR ISSUE:	
DATE:	
SIGNED BY:	
DRAWN:	

**NOTES :**  
 All dimensions in millimetres.  
 All dimensions and levels are to be checked on site by the main contractor prior to commencing excavation works. any discrepancy is to be reported back to the designer for instruction.  
 This drawing is the property of CAMERON LOURO LIMITED and may not be reproduced or disclosed to a third party in any form without written permission

**NOTES :**

PLANNING

**Cameron Louro**  
 17 GREENBANK TERRACE  
 EDINBURGH EH10 3RA  
 TEL: 07947 418 749  
 cameronlouro.com

A3