


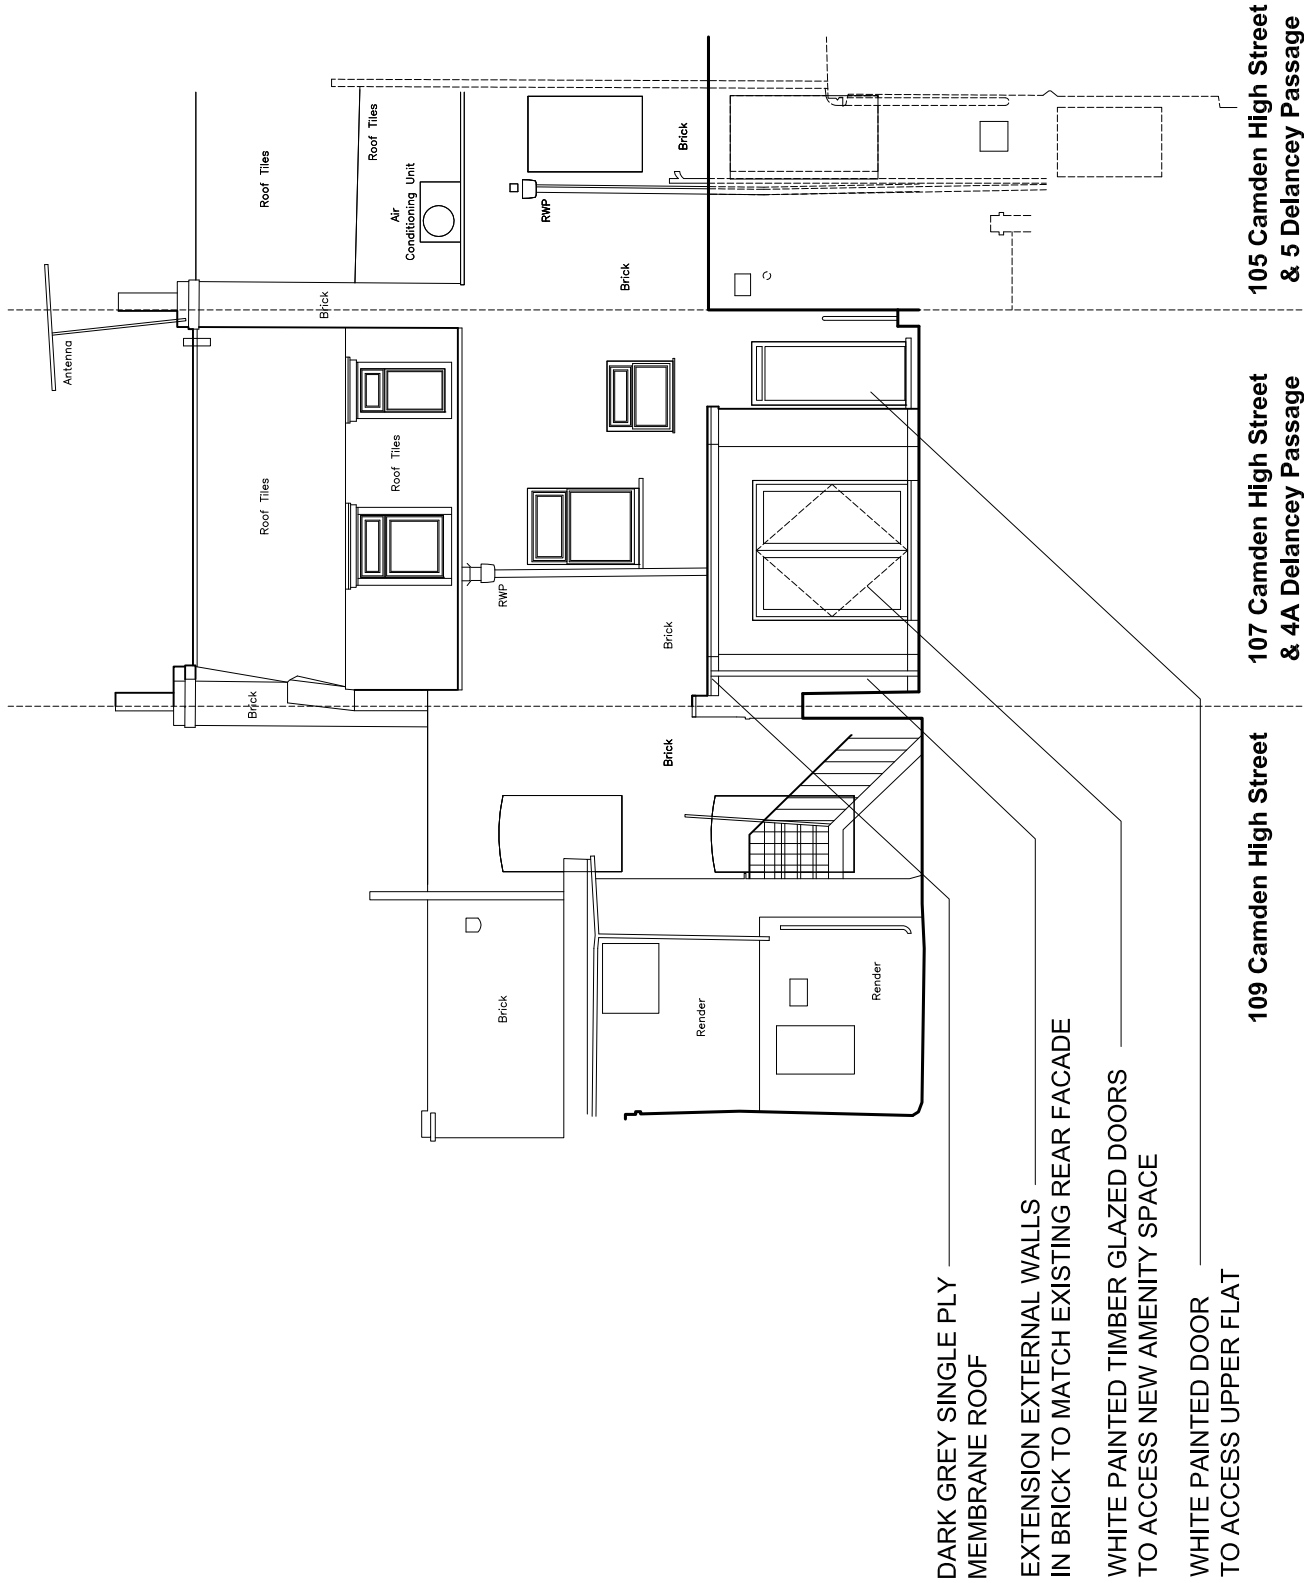

REAR ELEVATION - MAIN FACADE

REAR ELEVATION - GROUND FLOOR YARD



Cameron Louro

17 GREENBANK TERRACE
EDINBURGH EH10 5RA
TEL: 07947 416 749
cameronlouro.com

NOTES :

PLANNING

NOTES :

All dimensions in millimetres.

All dimensions and levels are to be checked on site by the main contractor prior to commencing excavation works. any discrepancy is to be reported back to the designer for instruction.

This drawing is the property of CAMERON LOURO LIMITED and may not be reproduced or disclosed to a third party in any form without written permission

REV	DATE	REASON FOR ISSUE	DRAWN	SIGNED BY

KEY LOCATION PLAN
(NTS)

A3

PROJECT TITLE 4A DELANCEY PASSAGE		DRAWING TITLE PROPOSED REAR ELEVATION	
DATE 24.06.20	DRAWN JC	SCALE 1:100 @ A3	REVISION
PROJECT 2004	NUMBER 104		00