


SCALE 1:50@A1

SIDE ELEVATION - PROPOSED

FRONT ELEVATION - PROPOSED

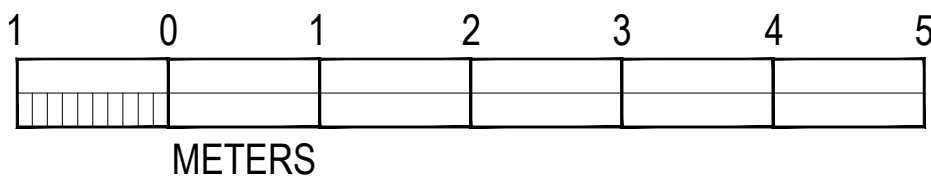

notes: This drawing is copyright. Do not scale from drawing. The Main Contractor is to check all dimensions and report any discrepancies to the Project Architect prior to work on site.

A 20-06-17 UPDATED WORK IN PROGRESS  
- 20-05-29 UPDATED

rev. date notes

KLT

KLT

drawn by

client	CREATE REIT LTD		
project	225 KENTISH TOWN RD		
	LONDON NW5 2JU		
title	EXTERNAL ELEVATIONS		
scale	1:50@A1		
date	JUNE 20	status	DRAFT
drawn by	KLT	checked by	MNA
job no.	1257	dwg no.	A-016 A

MNA

MARK NEWTON ASSOCIATES

HOME VARD  
HATFIELD HOUSE ESTATE, HATFIELD AL5 1AB  
t: 01707 256366 m: 07966 380613  
e: mark@marknewtonassociates.com