



01 - South Elevation

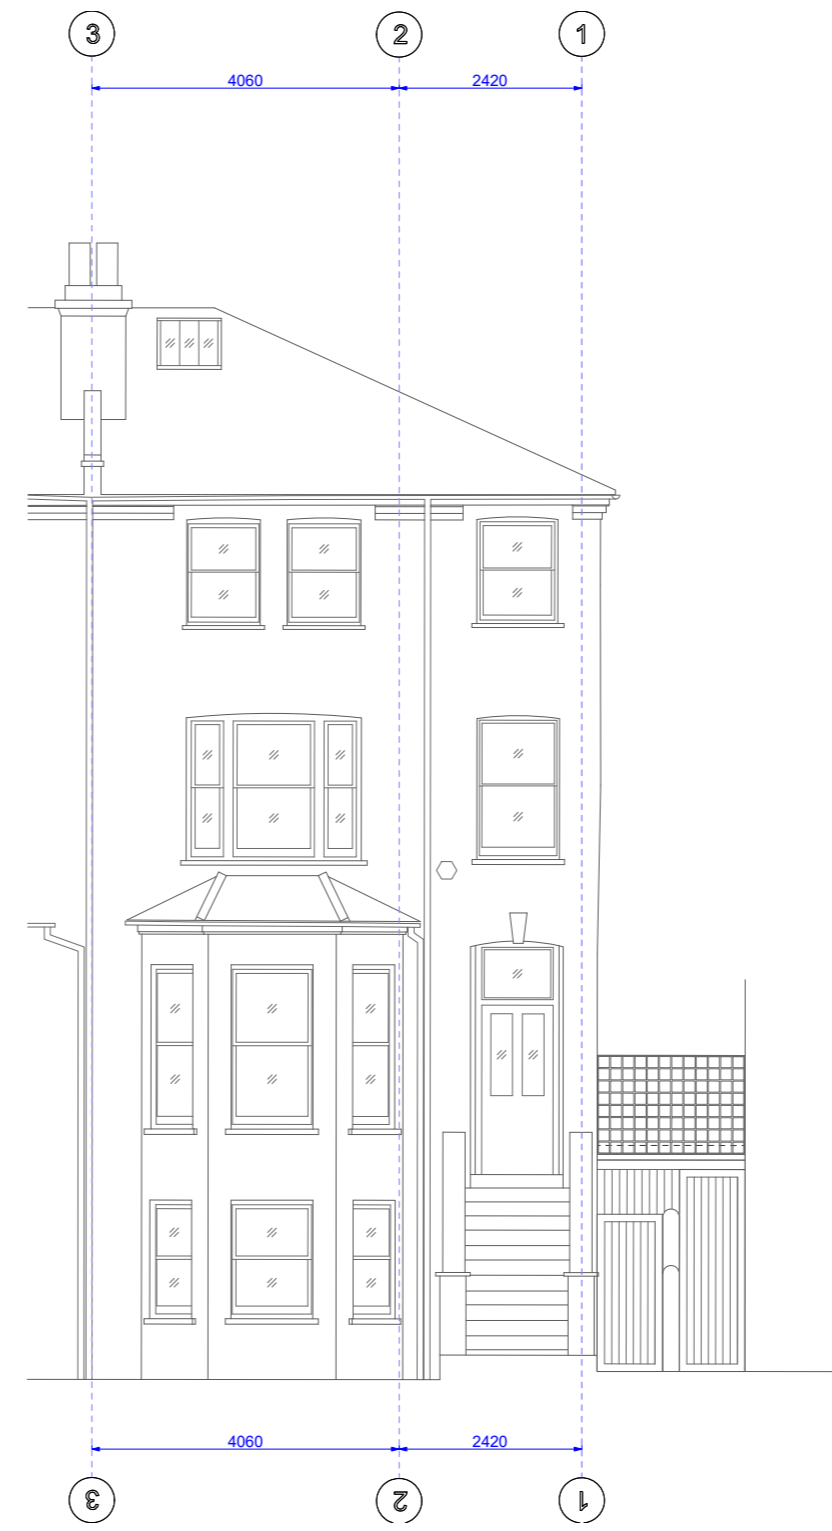

02 - Front Elevation

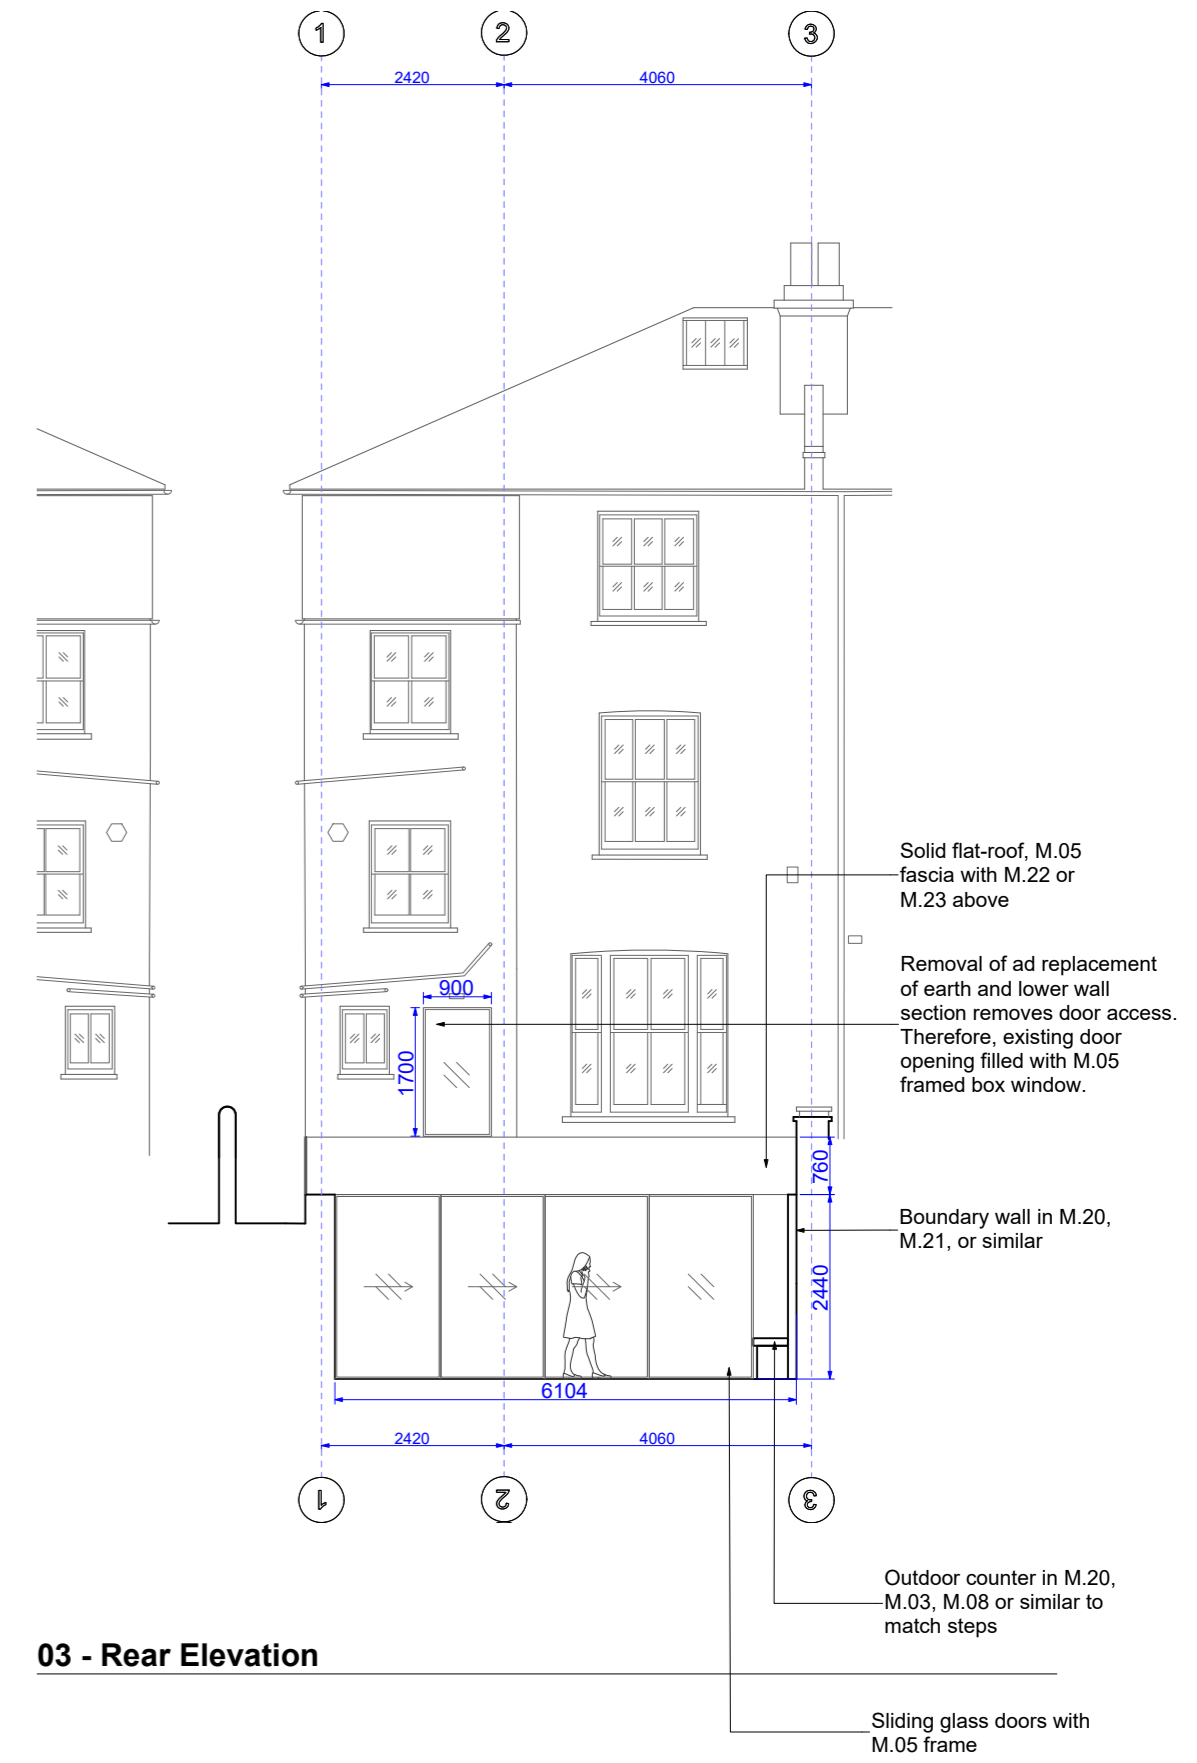

03 - Rear Elevation

General Notes

No implied licence exists. This drawing should not be used to calculate areas for the purposes of valuation. Do not scale this drawing. All dimensions to be checked on site by the contractor and such dimensions to be their responsibility. All Drawings illustrate design intent only and are subject to revisions following site survey and design development. All work must comply with relevant British Standards and Building Regulations requirements. Drawing errors and omissions to be reported to the architect.

Rev	Date	Reason for issue	Chk
02	06/07/20	Planning	uw
01	17/09/19	Planning	uw

Notes

Material Key

M.00 - Grass	M.10 - Slate tiling	M.20 - In-situ cast concrete
M.01 - Dark beige brick	M.11 - Galvanised steel	M.21 - Cementitious render
M.02 - White render	M.12 - Painted metal finish	M.22 - Sedum
M.03 - Precast concrete block	M.13 - Natural cut grey stone slabs	M.23 - Built-in planters
M.04 - White painted timber		
M.05 - Aluminium metal		
M.06 - Galvanised steel		
M.07 - Close-board timber slats		
M.08 - White, engineered stone		
M.09 - Stained solid-timber beams		

unknown works

London Studio
63 Torrano Avenue
NWS 2SG

hello@unknown.works
+44 (0) 2081917134


Hong Kong Studio
Unit 209 64 Victoria Road
Kwong Ga Factory Building

© unknown works 2019

Client
Jemila and Farhaz

Project
18 Dartmouth Park Avenue

Scale
1:50/1:100

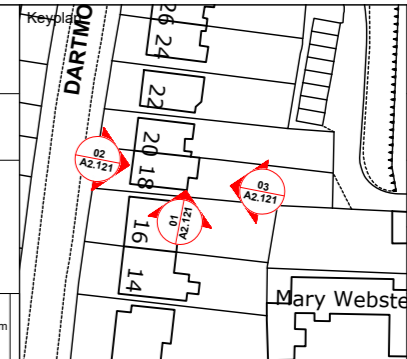

Drawing Title
Elevations Proposed

Project Number 0025	Status Planning
Scale at A2 1:50/1:100	Date 06/07/20
Drawn by UW	Checked by UW
Drawing Number 0025-UW-A2.121	Revision 02