


CAMDEN PLANNING
 DEPARTMENT
 1 AUG 1970
 VOL. NO.
 ACK.
 REFERRED TO

POTS REMOVED

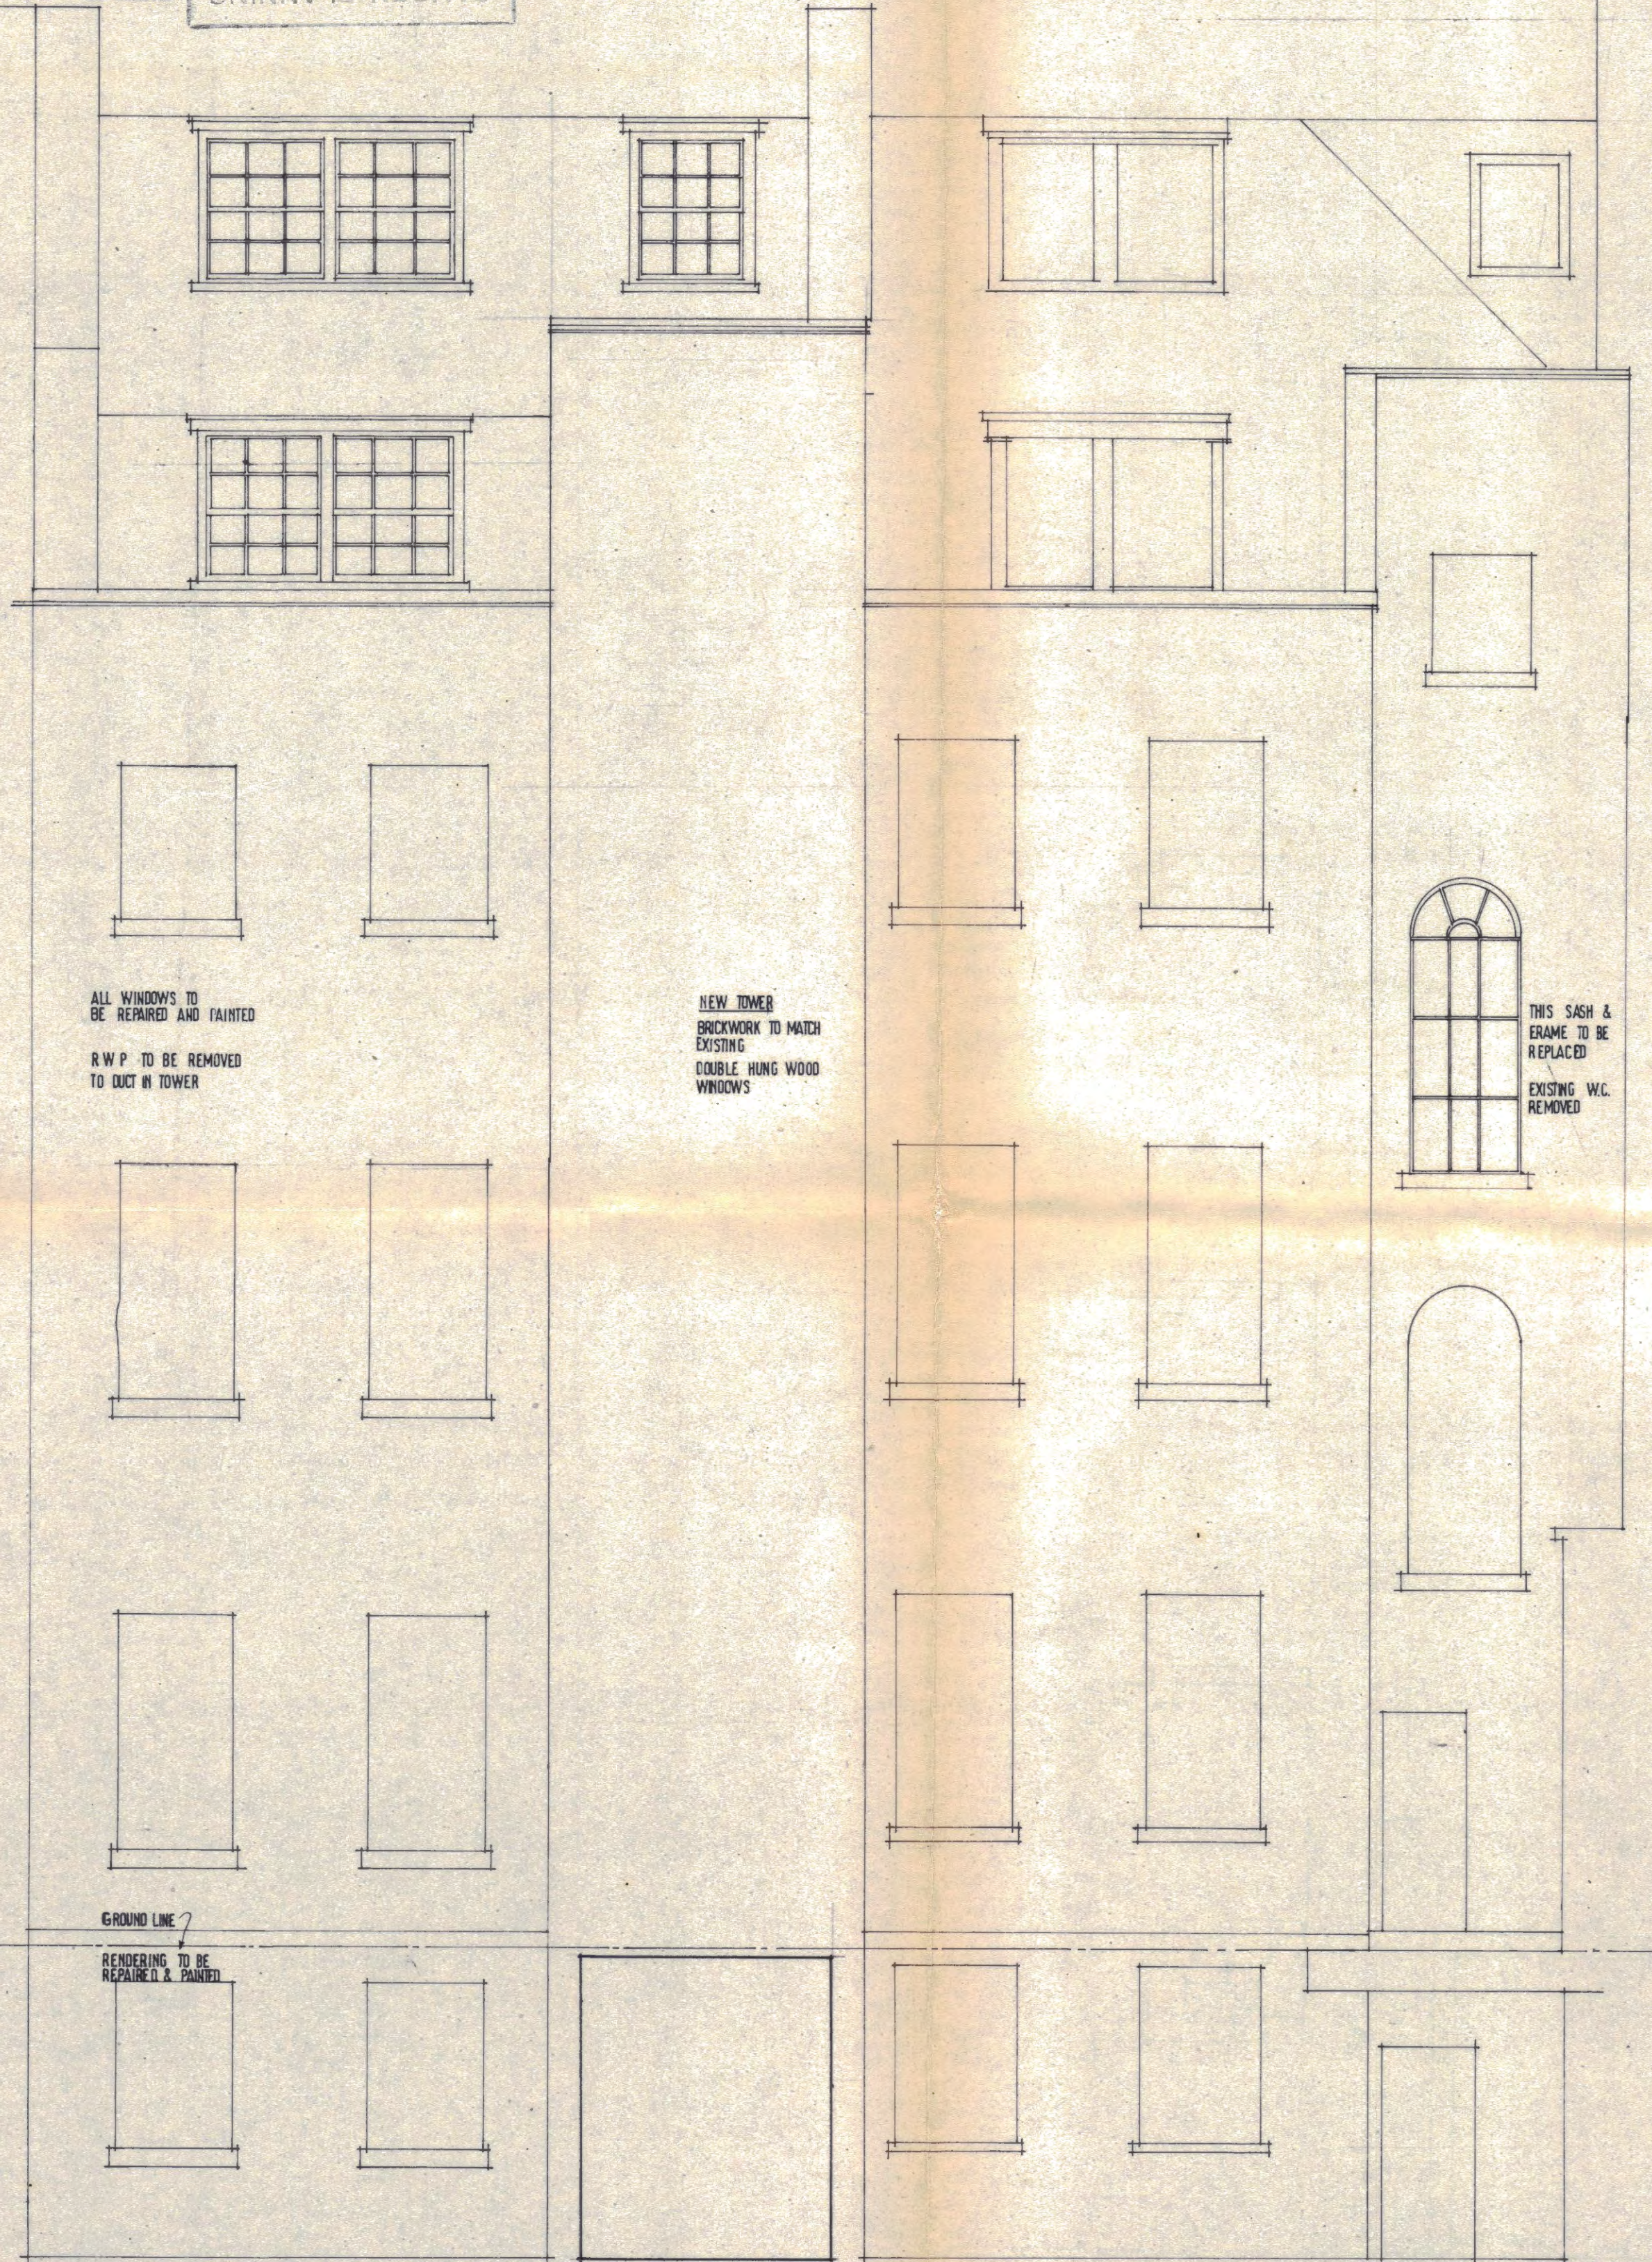

ALL WINDOWS TO
 BE REPAIRED AND PAINTED
 R.W.P. TO BE REMOVED
 TO EXIST IN TOWER


NEW TOWER
 BRICKWORK TO MATCH
 EXISTING
 DOUBLE HUNG WOOD
 WINDOWS

THIS SASH &
 FRAME TO BE
 REPLACED
 EXISTING W.C.
 REMOVED

GROUND LINE

REPAIRING TO BE
 REPAIRED & PAINTED

WEST ELEVATION

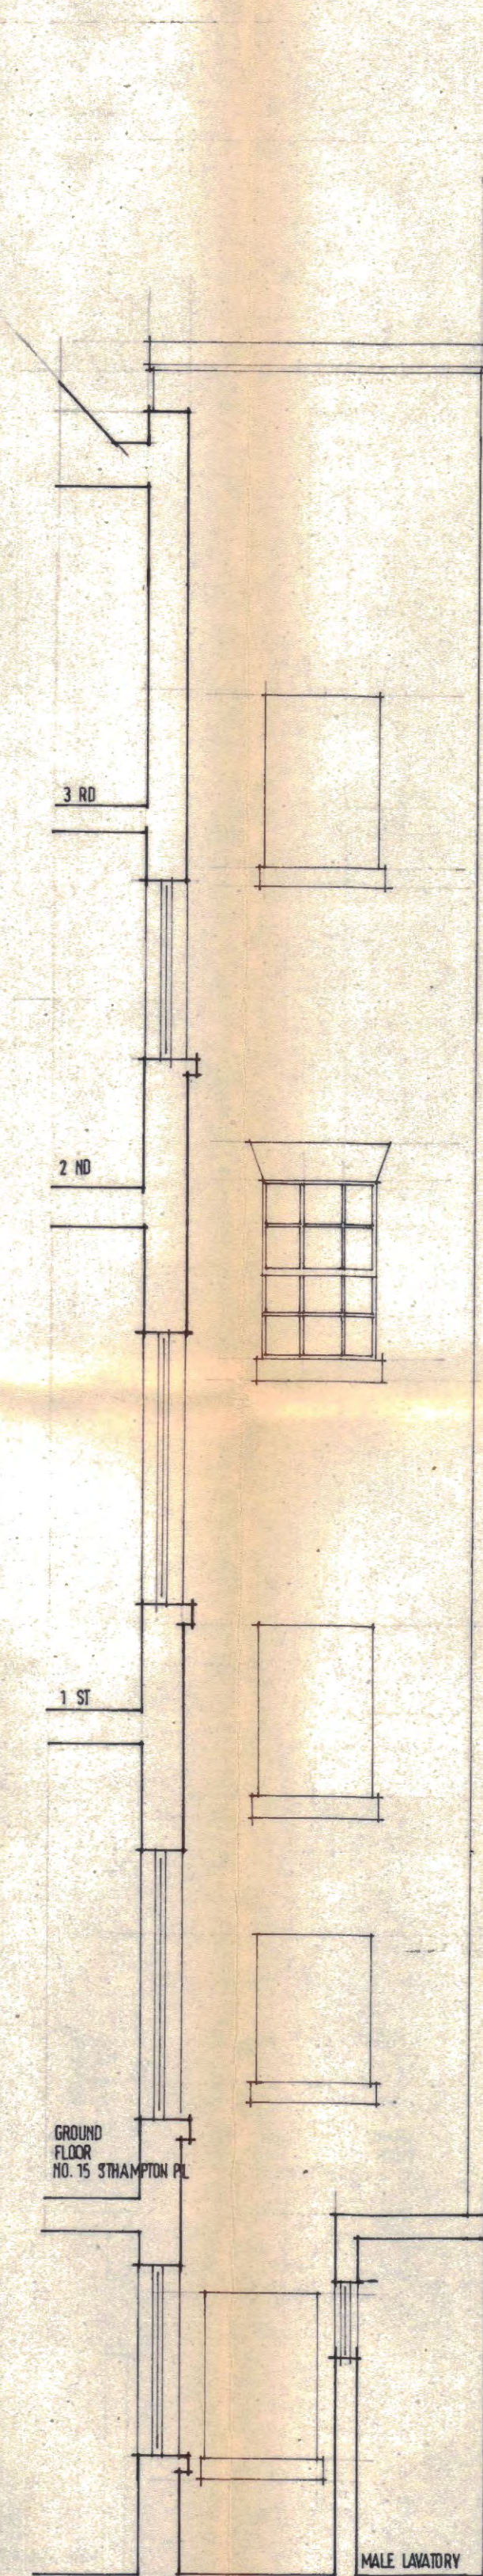

3 RD


2 ND

1 ST

GROUND FLOOR
 NO. 15 SOUTHAMPTON PL.

MALE LAVATORY

SECTION A-A

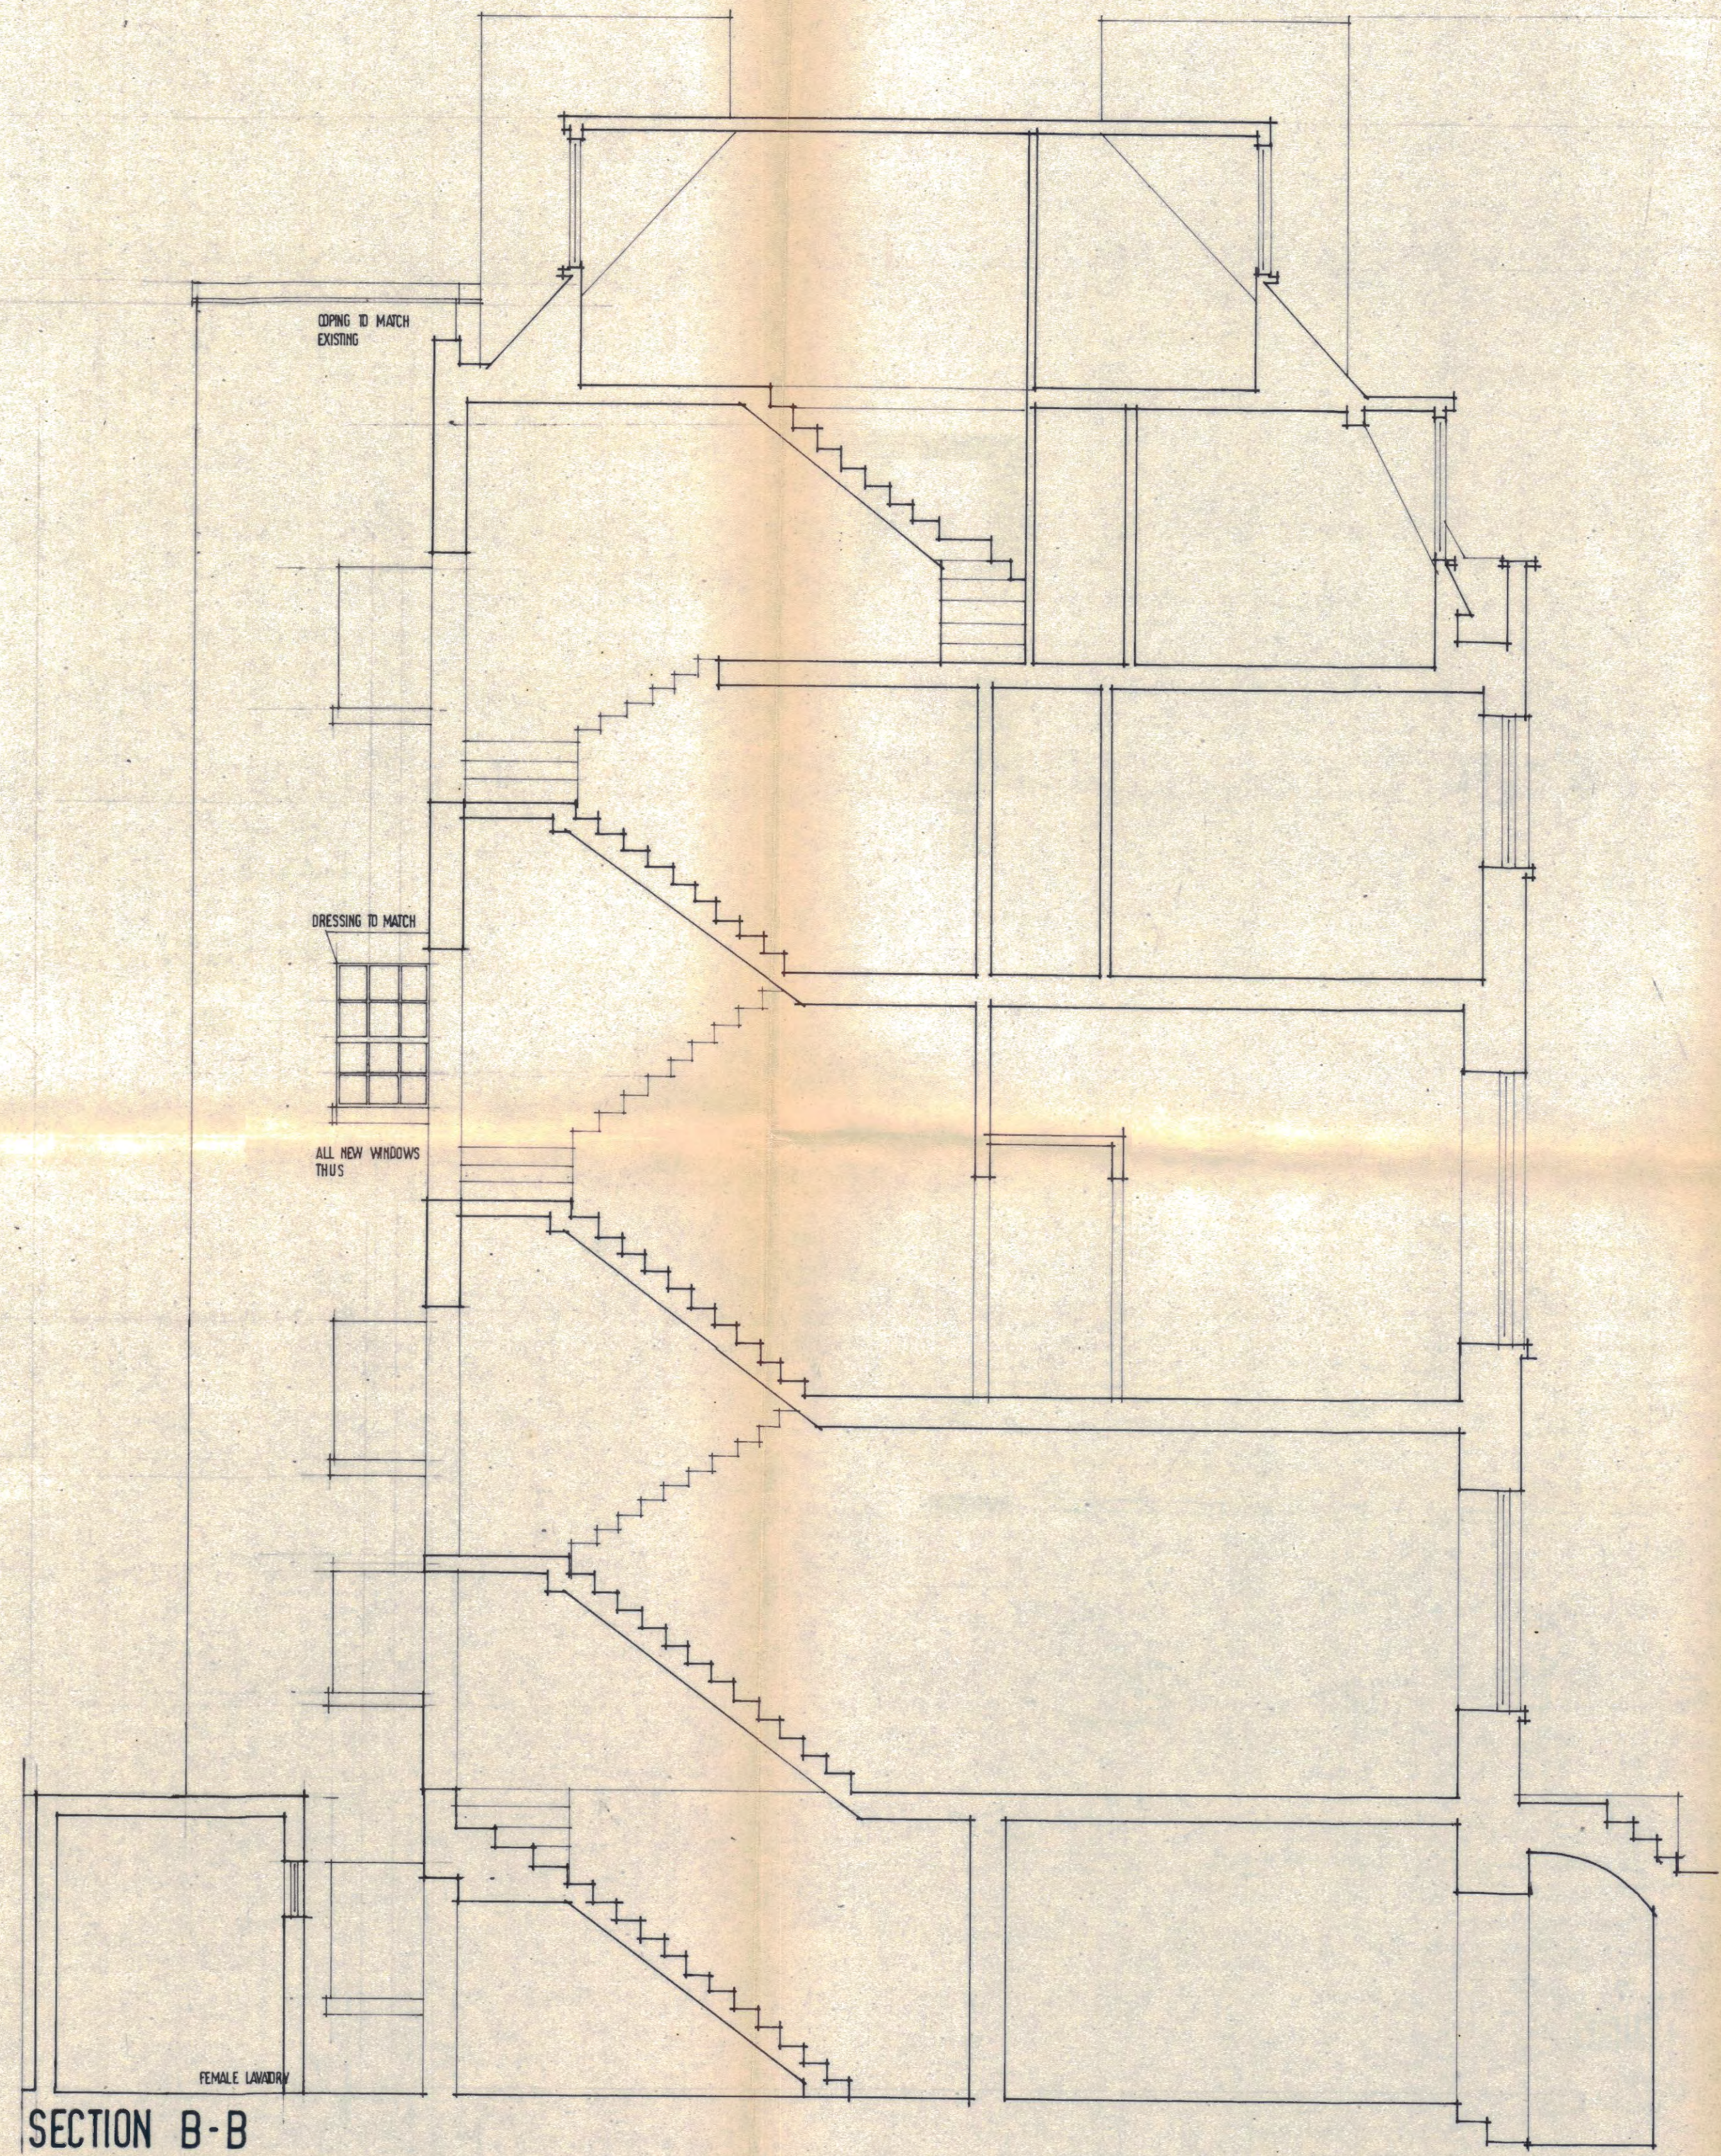

COPIING TO MATCH
 EXISTING

DRESSING TO MATCH

ALL NEW WINDOWS
 THUS

FEMALE LAVATORY

SECTION B-B

14/15 SOUTHAMPTON PLACE CTP/N/4/23/5/19429/HB
 183

T.P. BENNETT & SON
 Chartered Architects
 43 Bloomsbury Square WC1

Scale 1/4" = 1' 0"
 Date 11/8/70
 Drawn M D S

© 3412/13/