


©This drawing is the property of ARA Design Consultants. Copyright is reserved by them and the document is issued on the condition that it is not copied, reproduced, retained by or disclosed to any unauthorised persons, either wholly or in part, without the consent of ARA Design Consultants.

This Drawing is not to be scaled. The general contractor is to check all dimensions and notify ARA Design Consultants of any discrepancies or omissions.

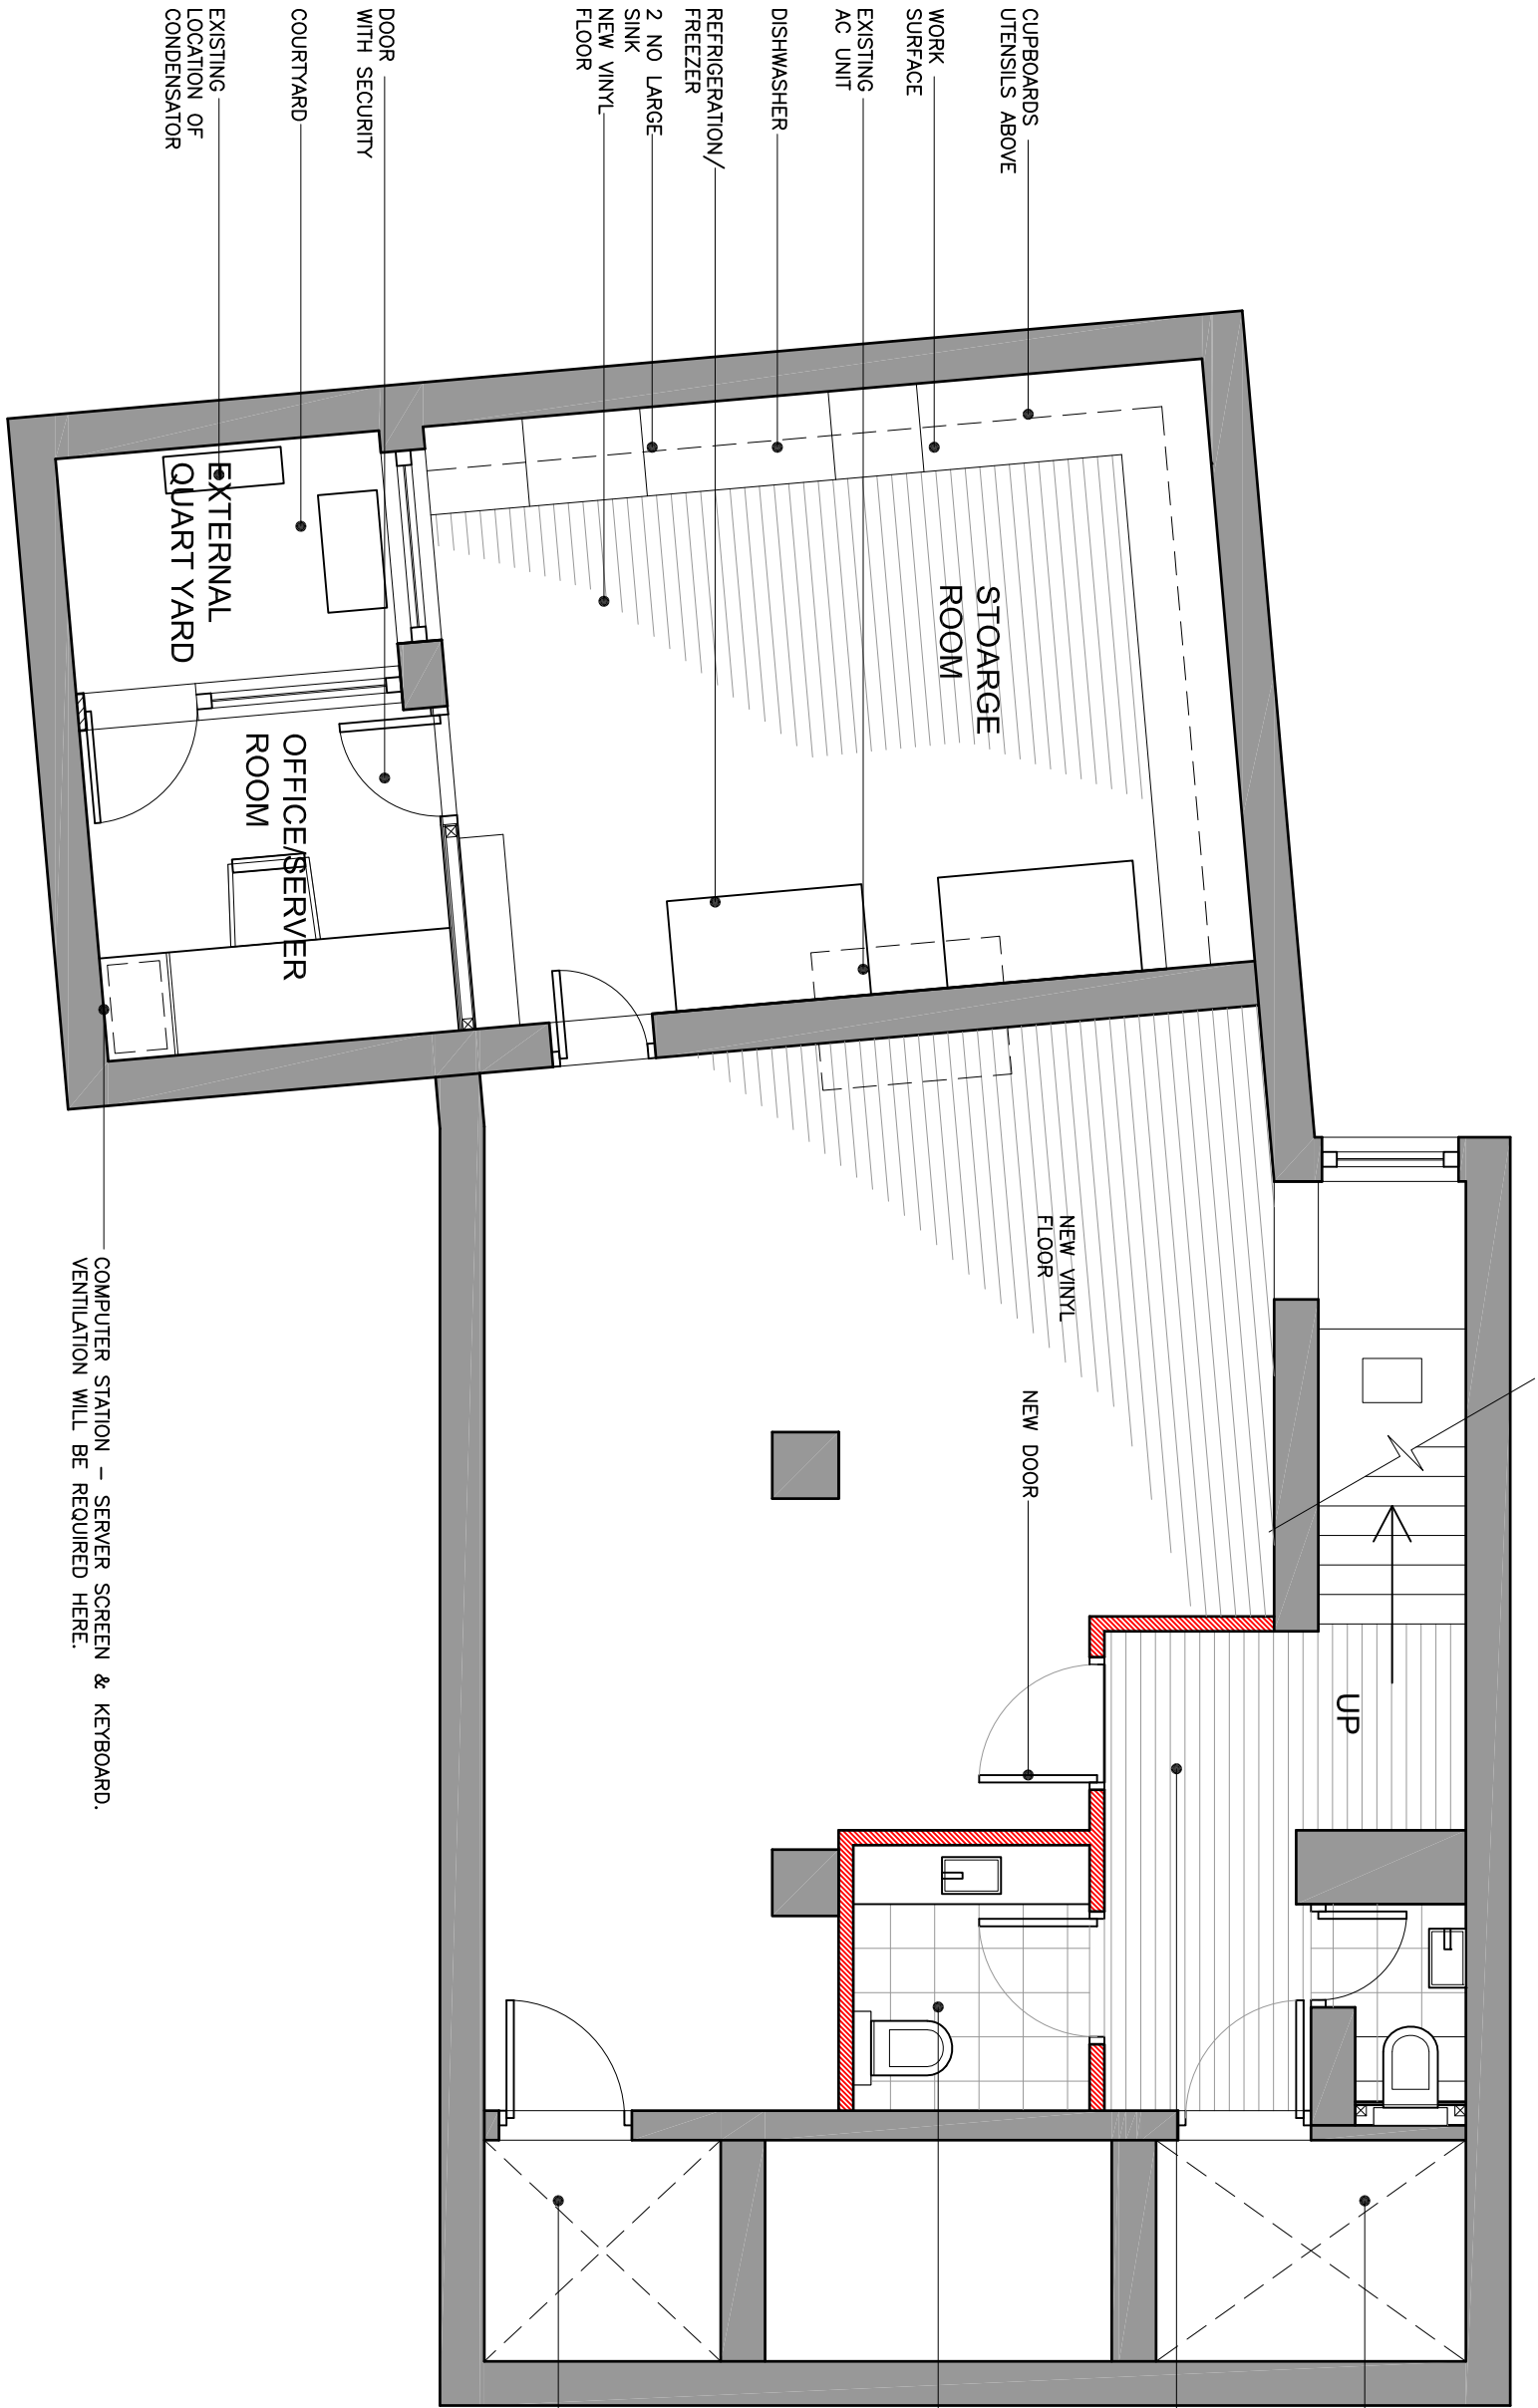

BASEMENT FLOOR PLAN – PROPOSED

1:50

TANKING TO UNDER GROUND VAULTS

NEW PROPOSED WC/DEMOLISH EXISTING KITCHEN

NEW FLOOR

TANKING TO UNDER GROUND VAULTS

Rev		Notes	Date	
ara interior architectural design consultants Client: ANDRE AVEDIAN Job Title: 85 MARCHMONT STREET WC1N 1AL LONDON Drawing Title: PROPOSED STATE - BASEMENT				
Scale: (A3)	1:50	Date:	09.2011	Rev:
Job number:	FR – 01	Drawn By:	AC	Drawing No:
		GA2.02		