


©This drawing is the property of ARA Design Consultants. Copyright is reserved by them and the document is issued on the condition that it is not copied, reproduced, retained by or disclosed to any unauthorised persons, either wholly or in part, without the consent of ARA Design Consultants.

This Drawing is not to be scaled. The general contractor is to check all dimensions and notify ARA Design Consultants of any discrepancies or omissions.

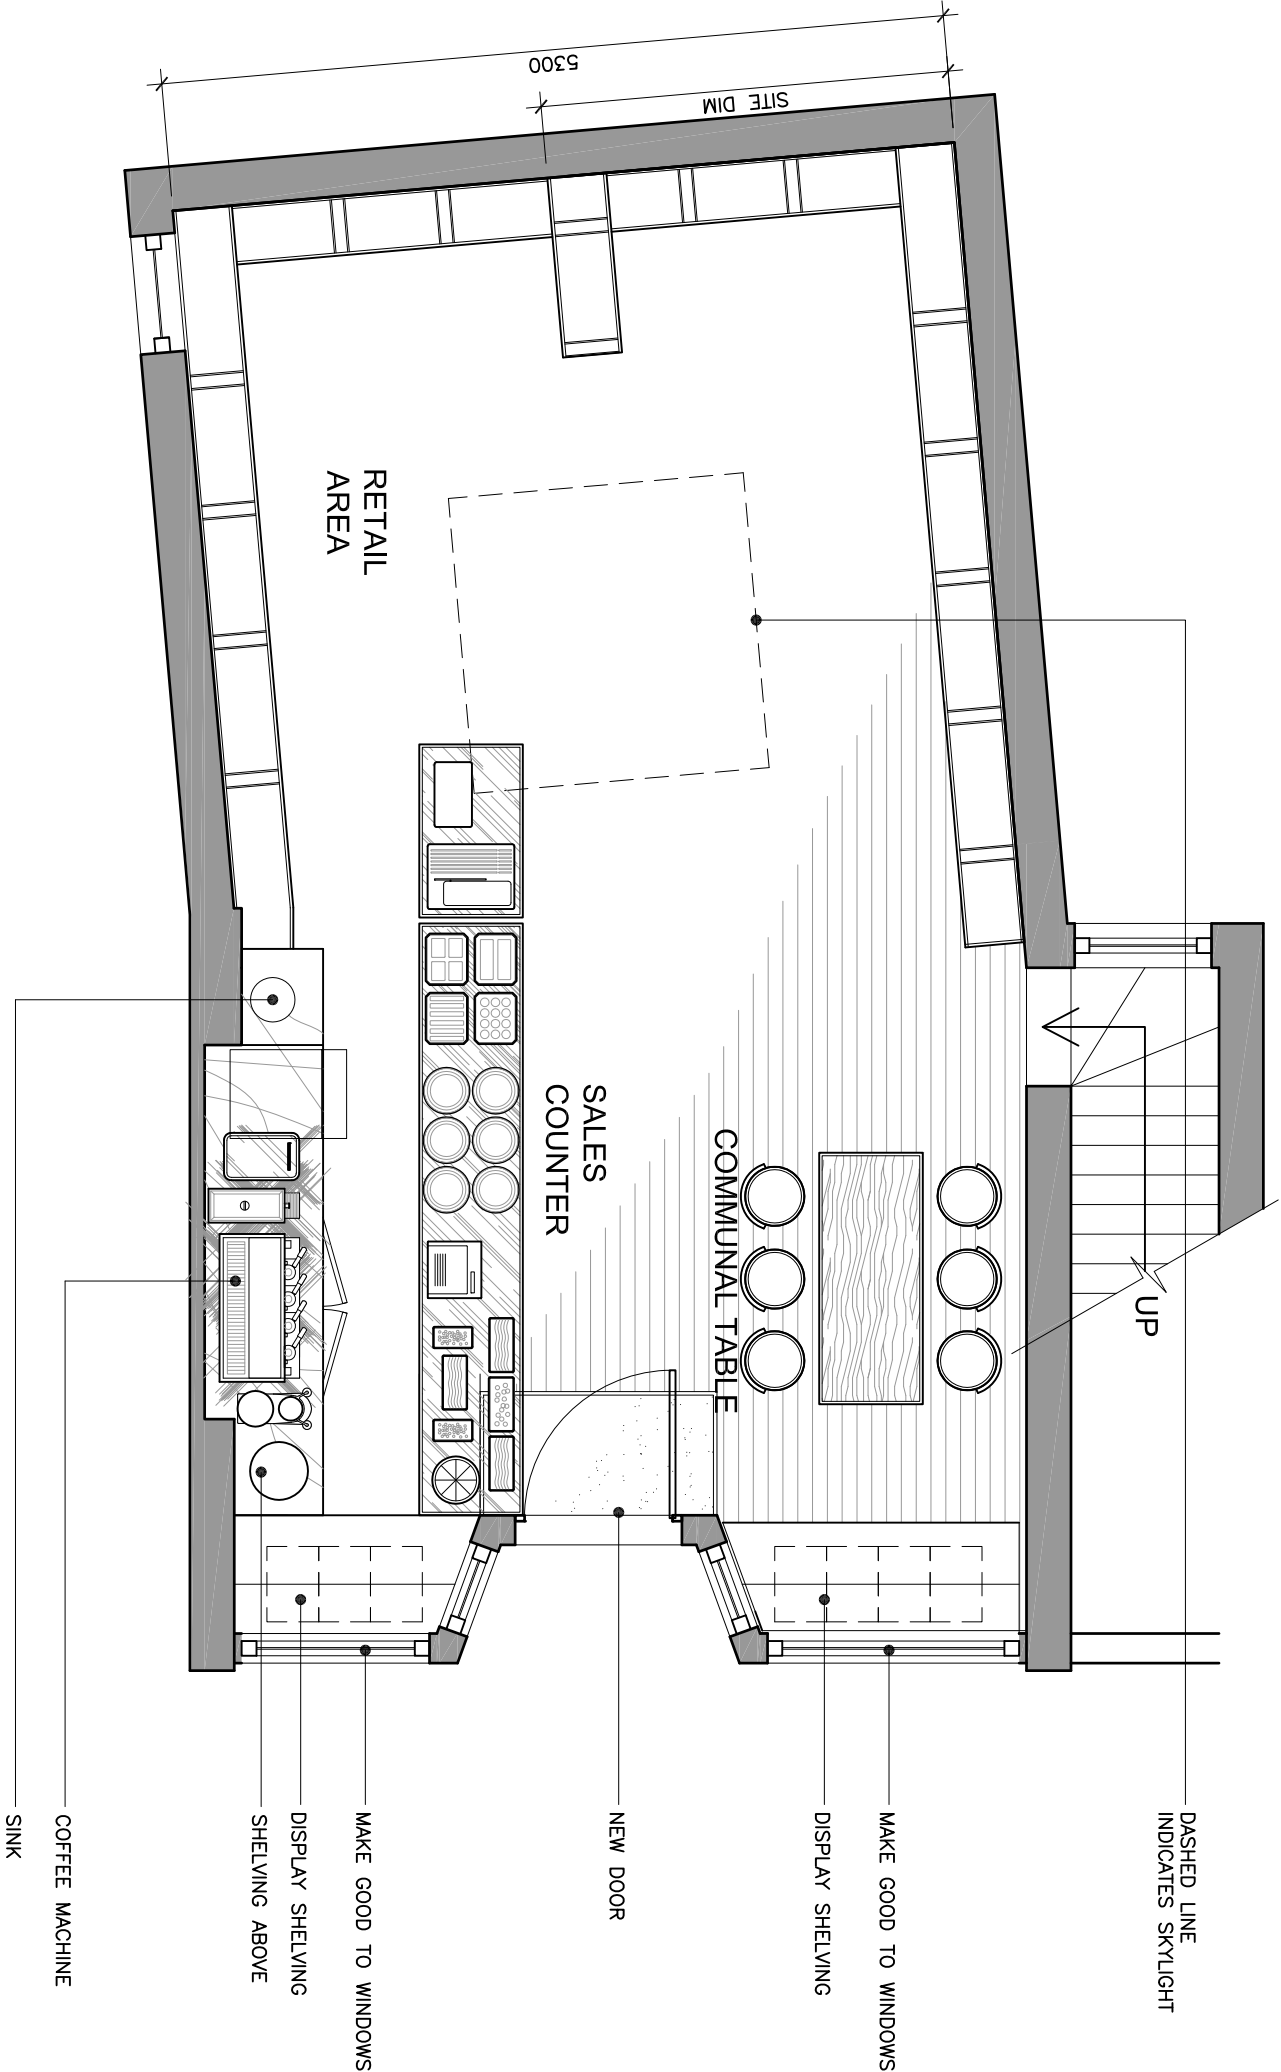

Rev	Notes	Date



Clare Court, Judd Str.  
London WC1H 9QW  
United Kingdom  
ph:+44 (0)20 72783288  
fx:+44 (0)20 79983482

interior architectural design consultants

Client:

ANDRE AVEDIAN

Job Title:

85 MARCHMONT STREET  
WC1N 1AL LONDON

Drawing Title:

PROPOSED STATE -  
GROUND FLOOR

Scale: (A3)	Date:	Rev:
1:50	09.2011	—
Job number:	Drawn By:	Drawing No:
FR – 01	AC	GA2.01

GROUND FLOOR PLAN – PROPOSED

1:50