


SITE DIMENSIONS TO  
BE CHECKED PRIOR TO  
MANUFACTURE AND  
INSTALLATION.

This drawing is the property of ANDREWS AND BOYD. Copyright is reserved and this drawing is issued on the condition that it is not copied or disclosed by or to any unauthorised persons without the prior consent in writing of ANDREWS AND BOYD. This drawing is not to be scaled for the purposes of setting-out. Dimensions to be checked on site and verified prior to commencing.

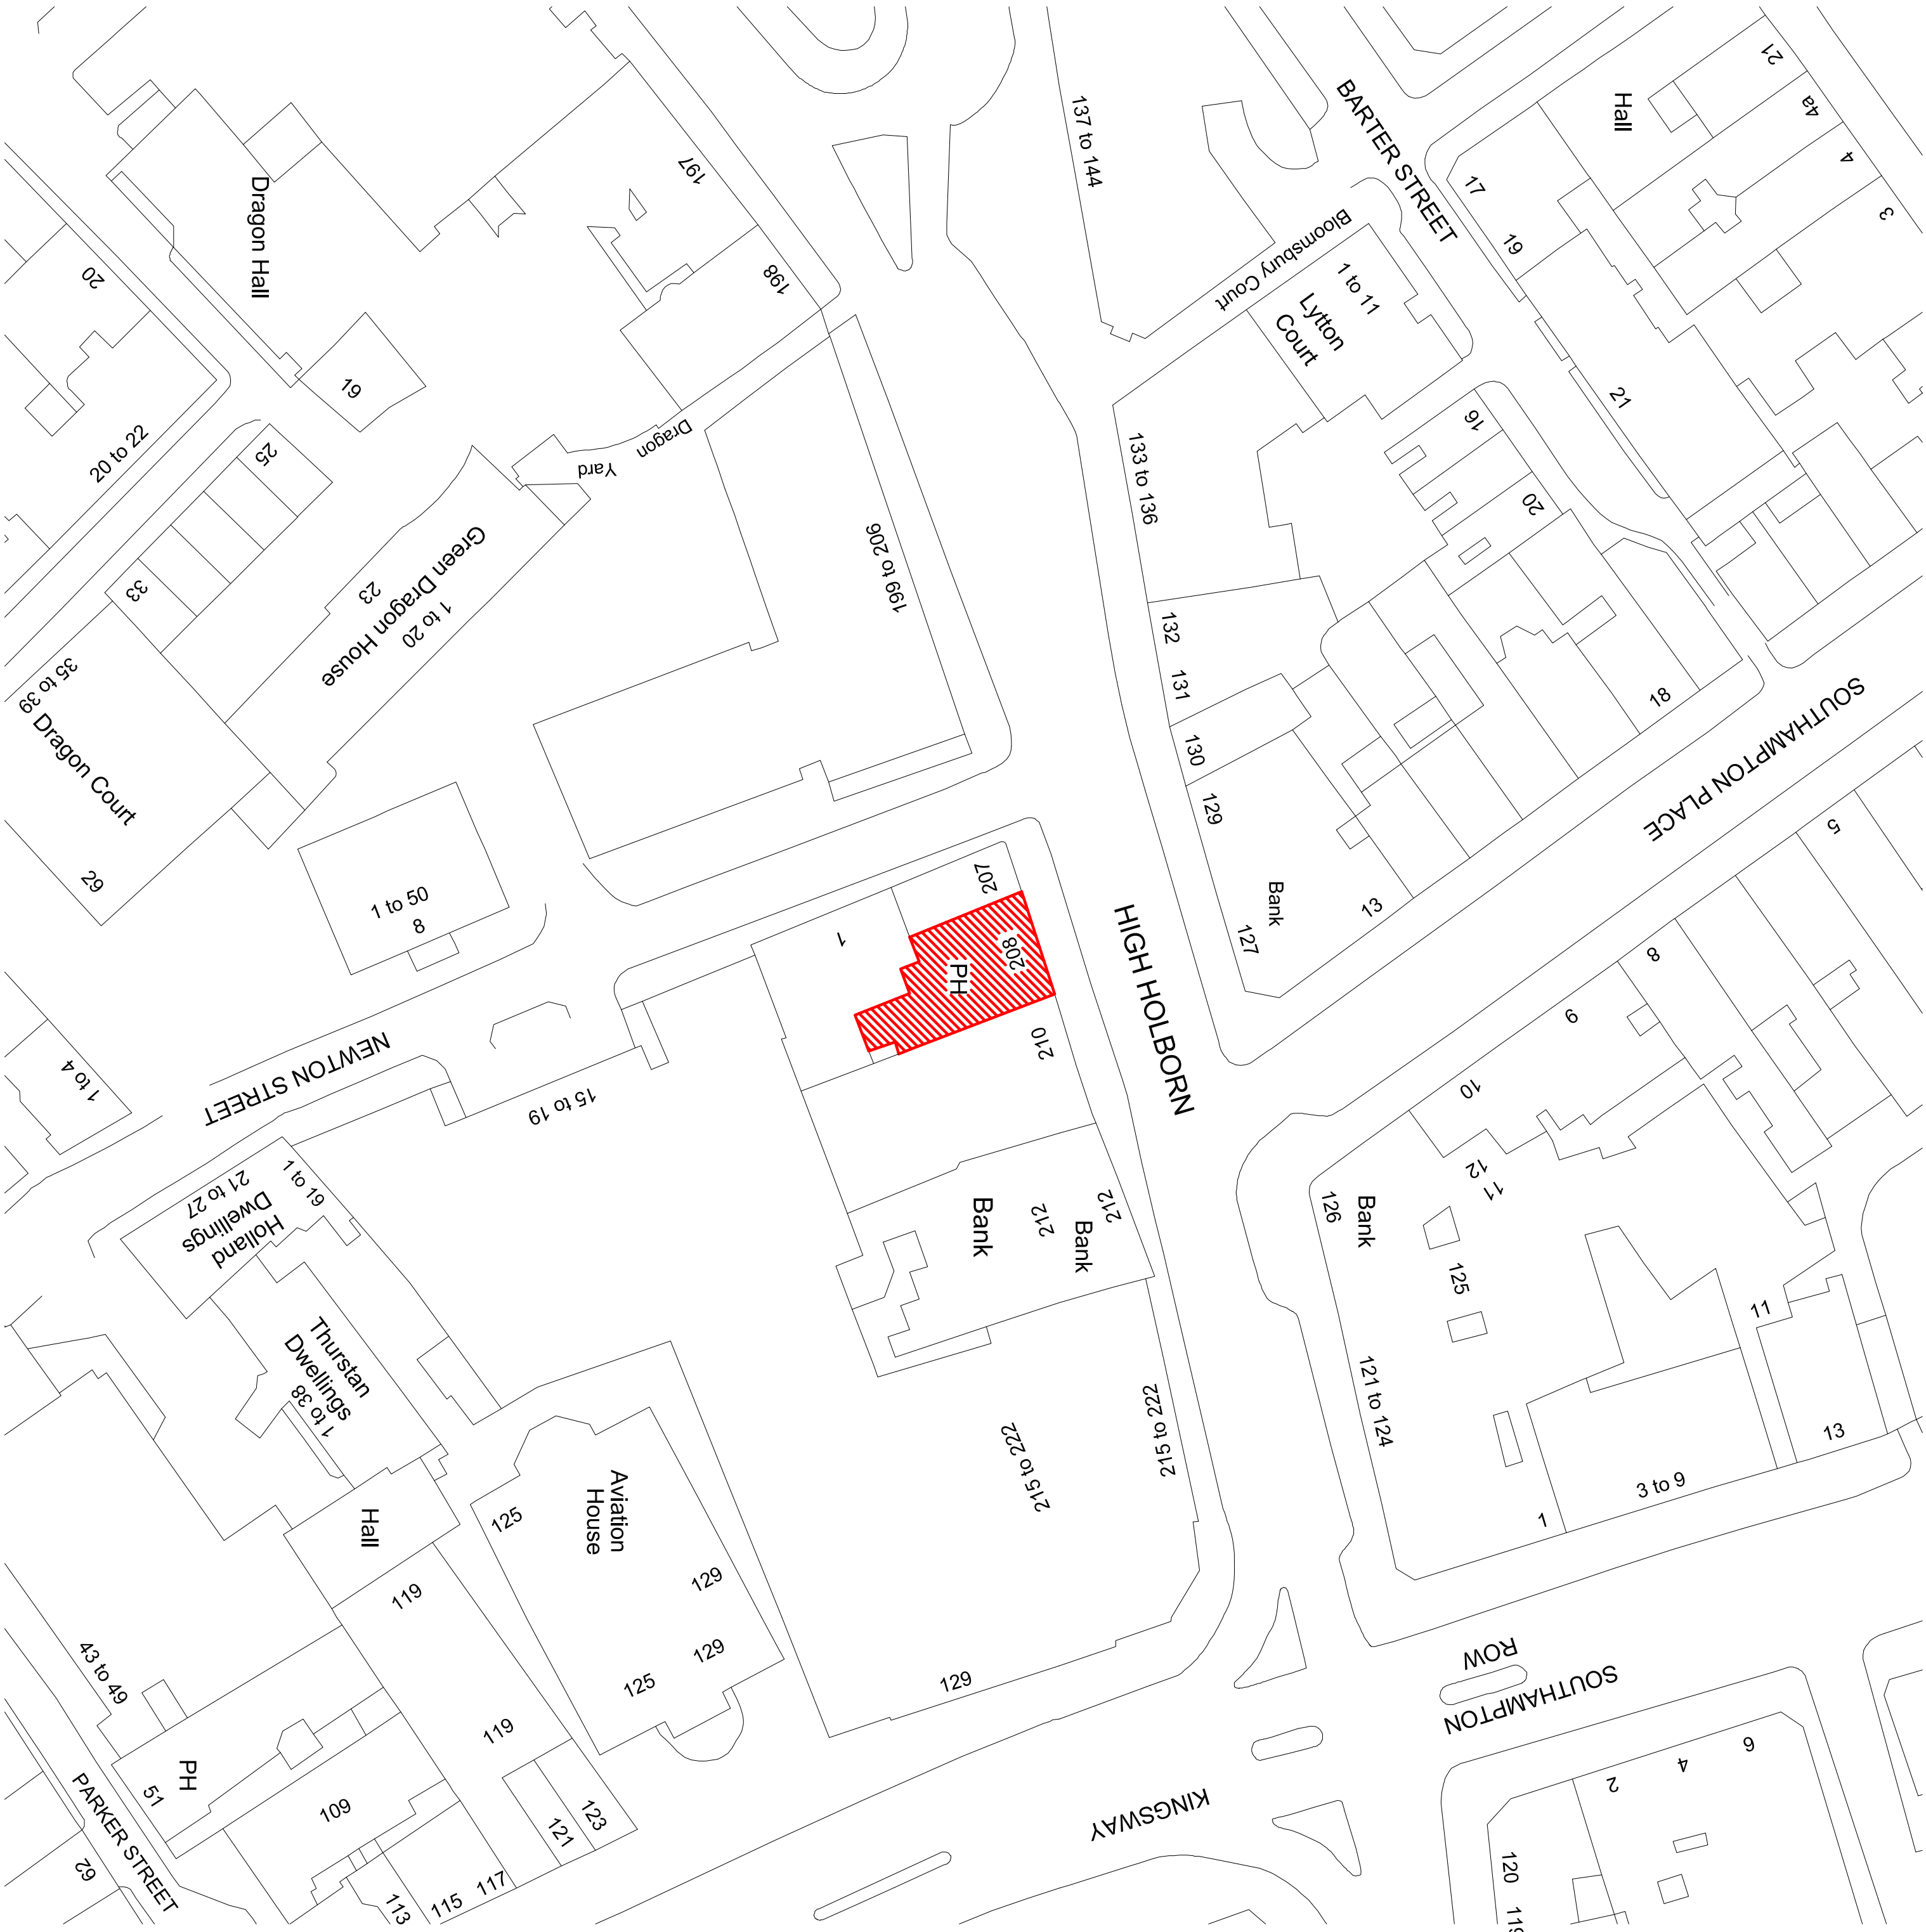

Notes:						
<div></div>						
North	Client		Project Princess Louise 208 High Holborn London WC1V 7EP	Andrews + Boyd Consultants Limited		
	ANDREWS AND BOYD					
	Scale	1:500 @ A1			Drawn by	Drawing Title SITE PLAN
	Date JULY 2020	REVISION			Drawing No. P002	
24 Old Burlington Street, London. W1S 3AW						