


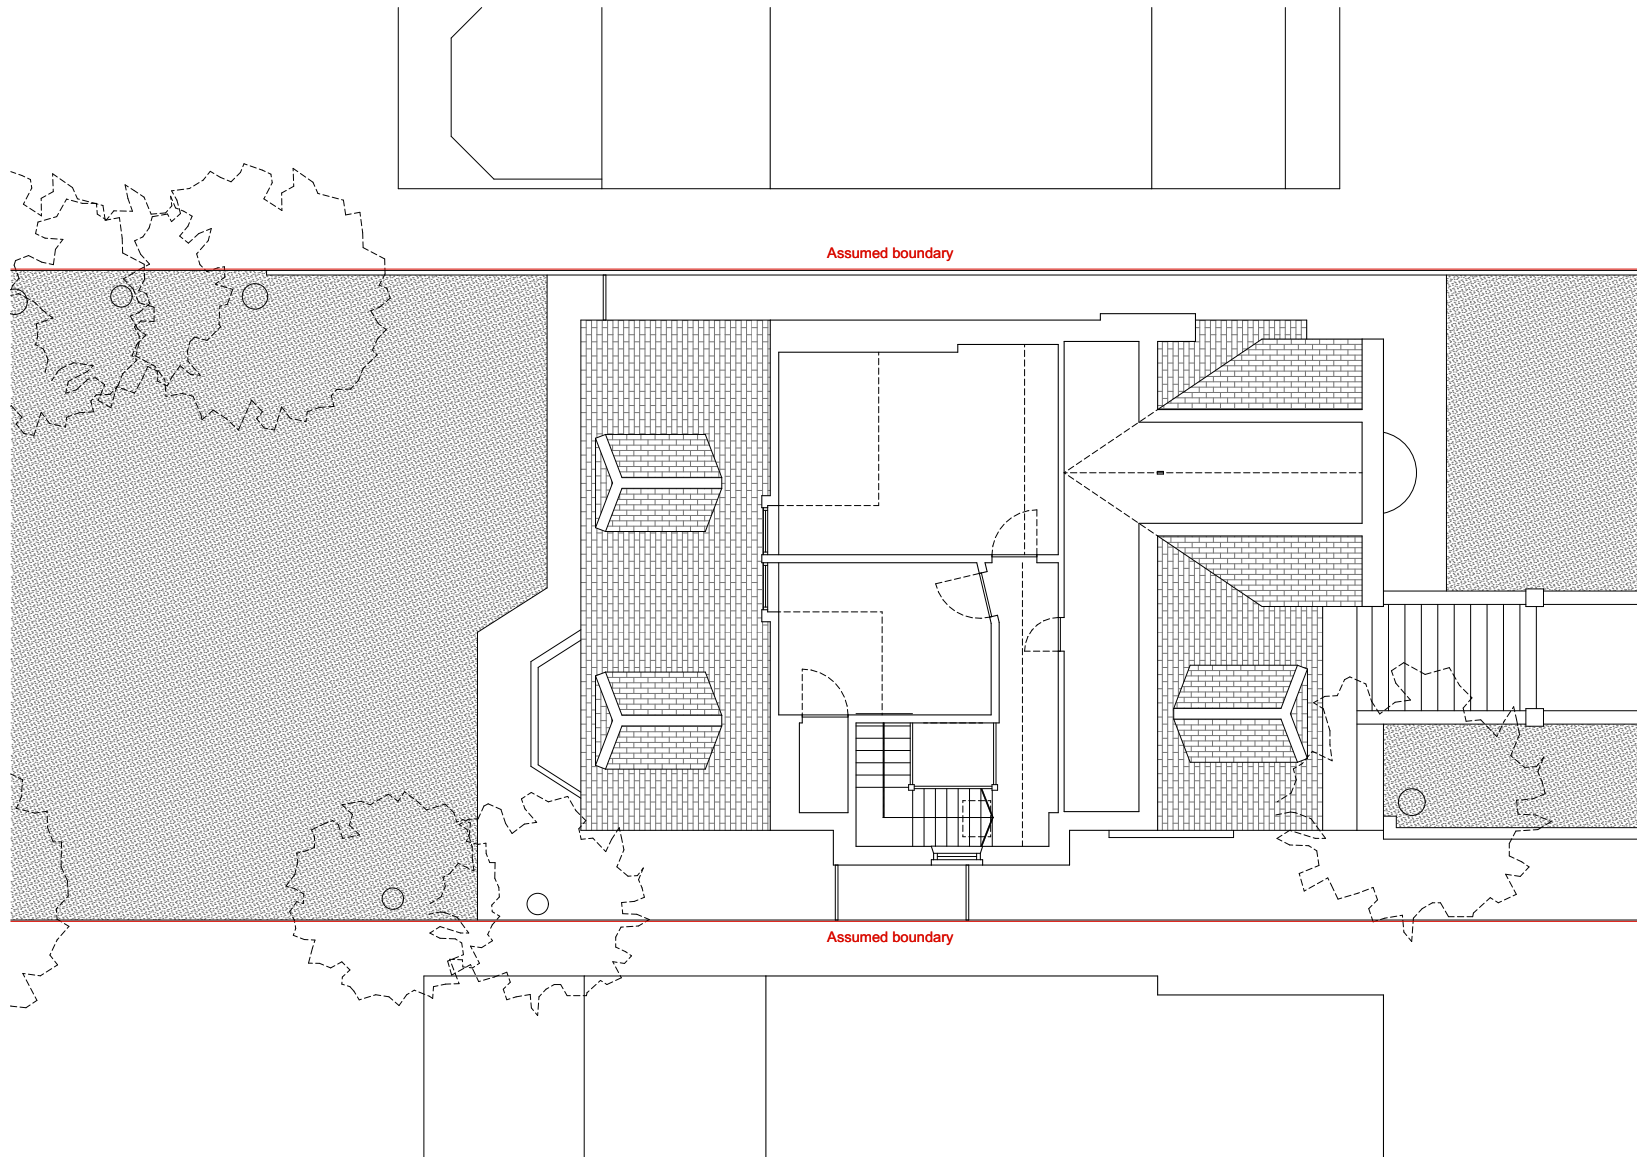

PINZAUER

44 Great Russell Street
London WC1B 3PA
www.pinzauer.com

Revision	Date	Description	Drawn	Check

Project

21 Maresfield Gardens

Client

Eli and Aliza Pine

Project number

002

Drawing name

Existing third floor plan

Drawing number

09

Date	09/06/2020	Revision	00
Scale / Format	1:100 at A3 / 1:50 at A1	PLANNING	
Drawn / Checked	GB / GB		
Approved	GB		
CAD Reference	002_Pl_Existing GA.pln		