


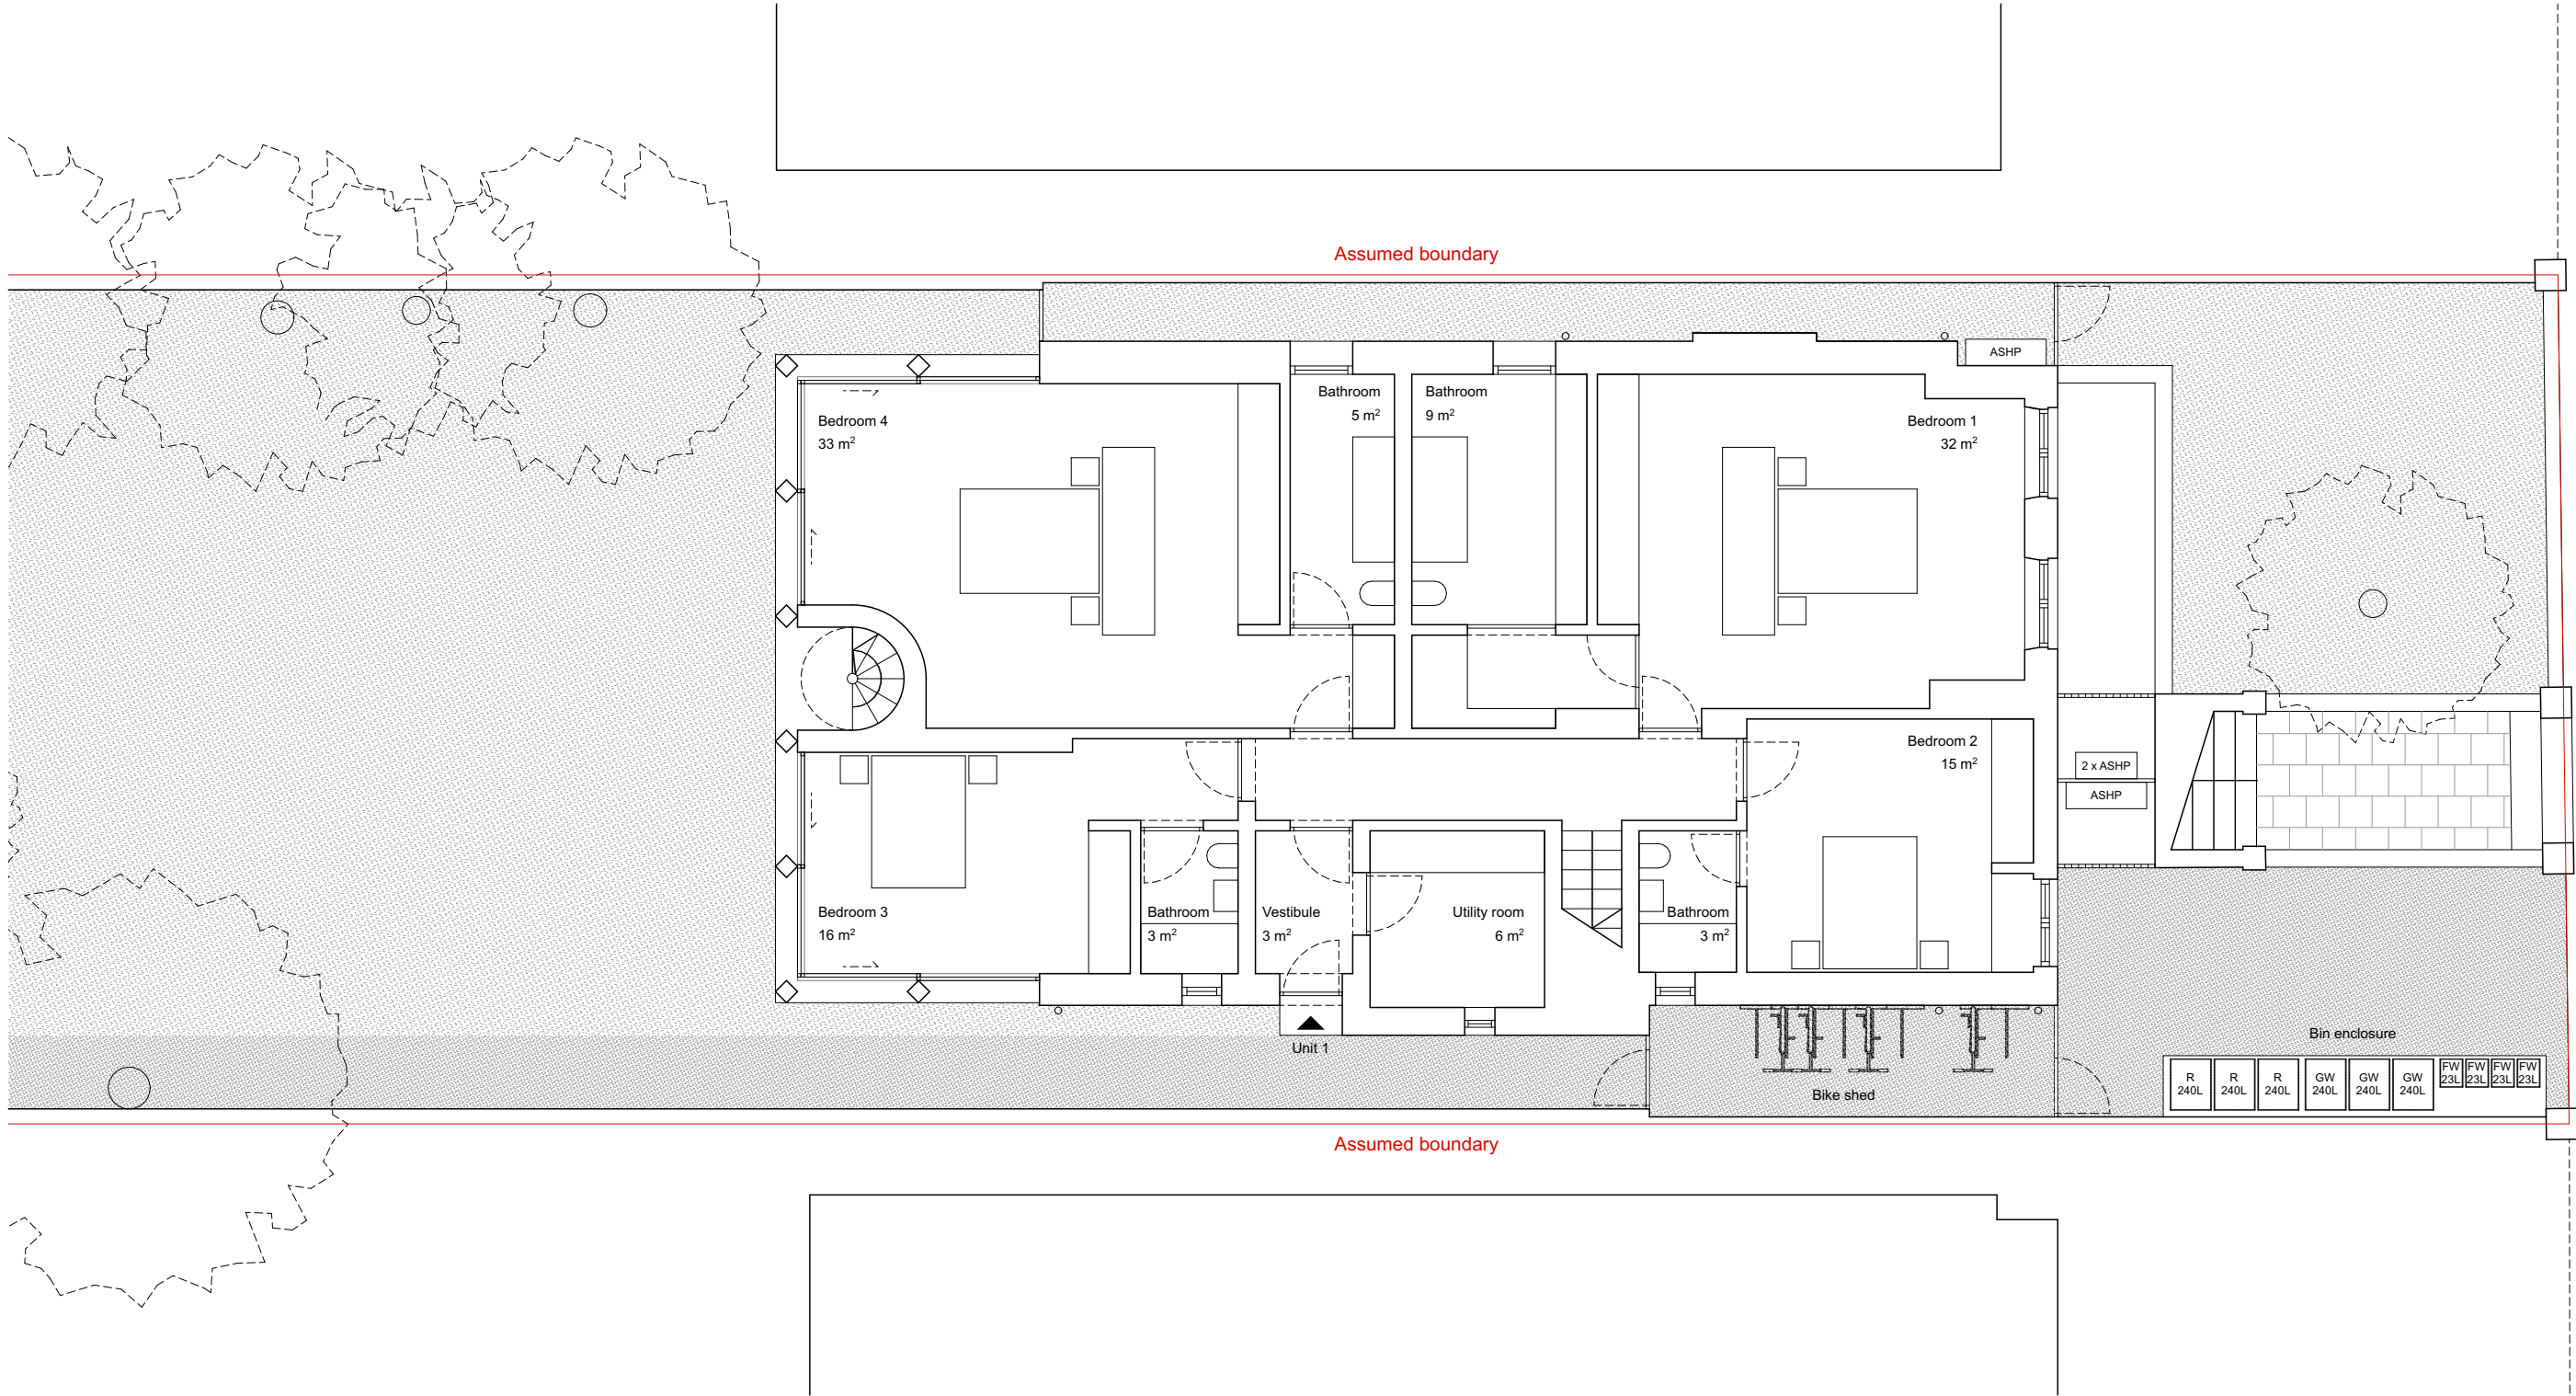

PINZAUER

44 Great Russell Street  
London WC1B 3PA  
www.pinzauer.com

|          |      |             |       |       |
|----------|------|-------------|-------|-------|
|          |      |             |       |       |
|          |      |             |       |       |
| Revision | Date | Description | Drawn | Check |

|                       |                |                                  |                          |
|-----------------------|----------------|----------------------------------|--------------------------|
| Project               | Project number | Drawing name                     | Drawing number           |
| 21 Maresfield Gardens | 002            | Proposed lower ground floor plan | 18                       |
| Client                |                | Date                             | Revision                 |
| Eli and Aliza Pine    |                | 22/06/2020                       | 00                       |
|                       |                | Scale / Format                   | 1:100 at A3 / 1:50 at A1 |
|                       |                | Drawn / Checked                  | GB / GB                  |
|                       |                | Approved                         | GB                       |
|                       |                | CAD Reference                    | 002_PL_Proposed GA.pln   |
|                       |                |                                  | PLANNING                 |