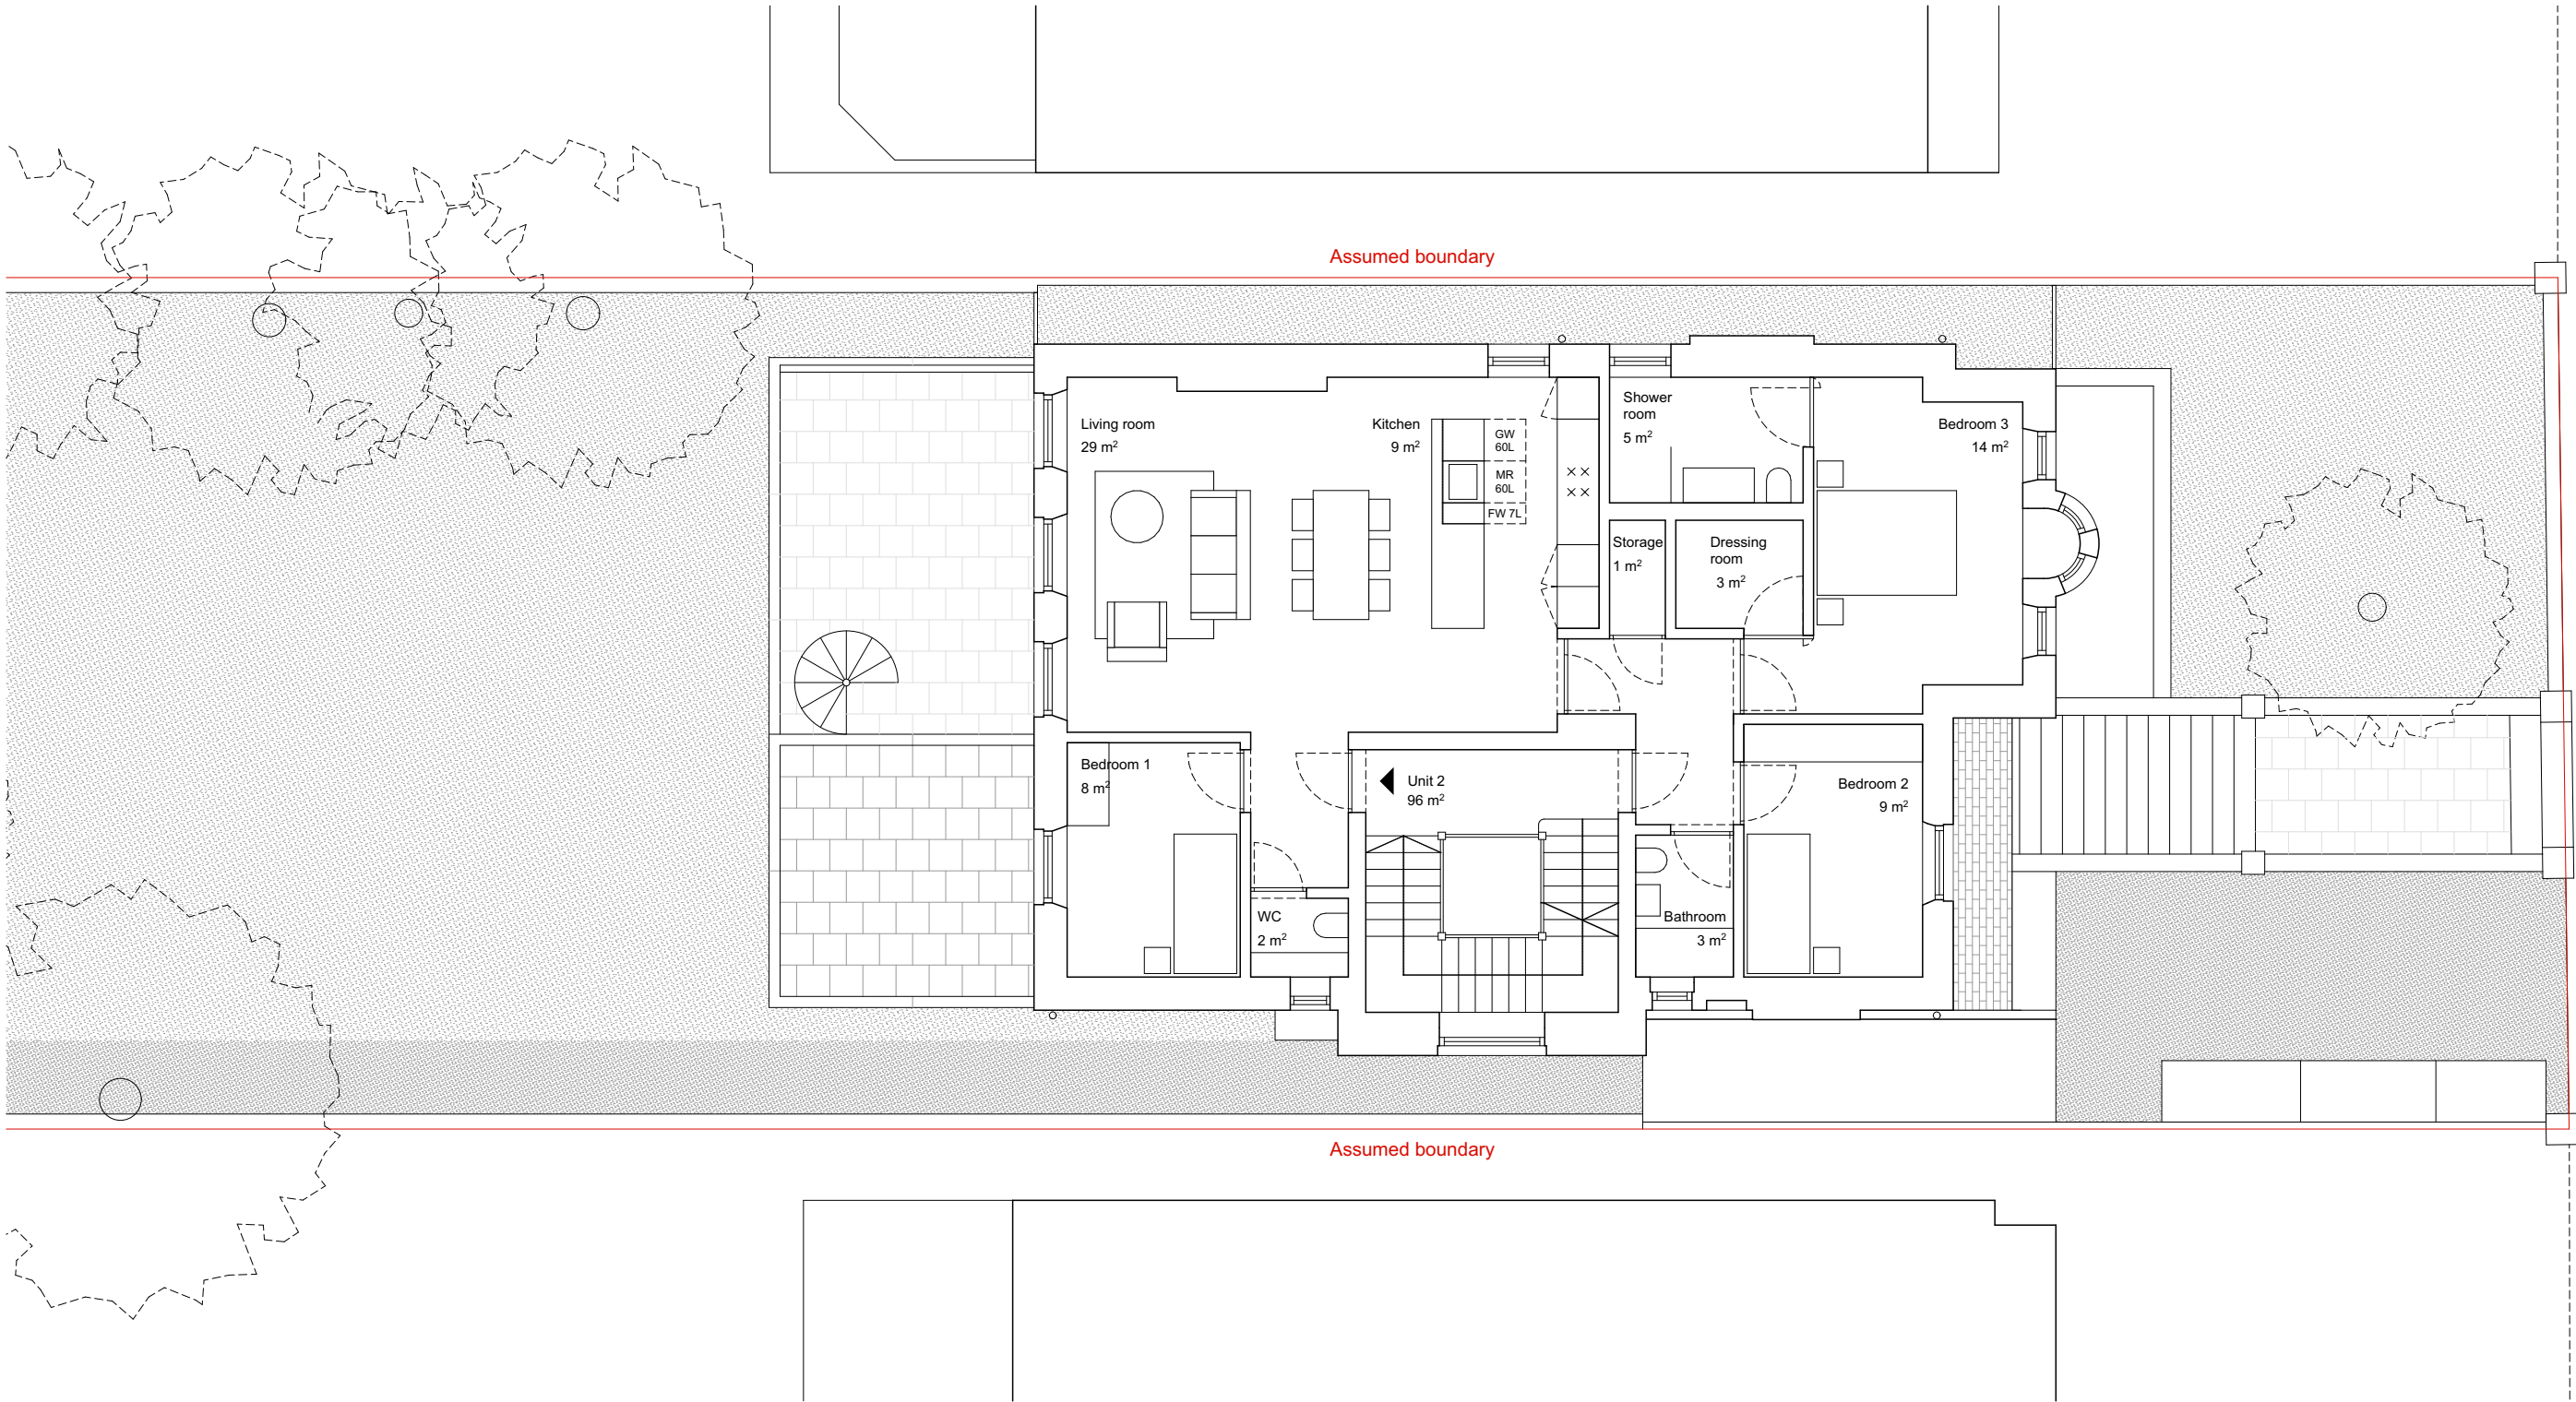


PINZAUER

44 Great Russell Street
London WC1B 3PA
www.pinzauer.com

Revision	Date	Description	Drawn	Check

Project	Project number	Drawing name	Drawing number
21 Maresfield Gardens	002	Proposed first floor plan	20

Client
Eli and Aliza Pine

Date	22/06/2020
Scale / Format	1:100 at A3 / 1:50 at A1
Drawn / Checked	GB / GB
Approved	GB
CAD Reference	002_PL_Proposed GA.pln

Revision
00
PLANNING