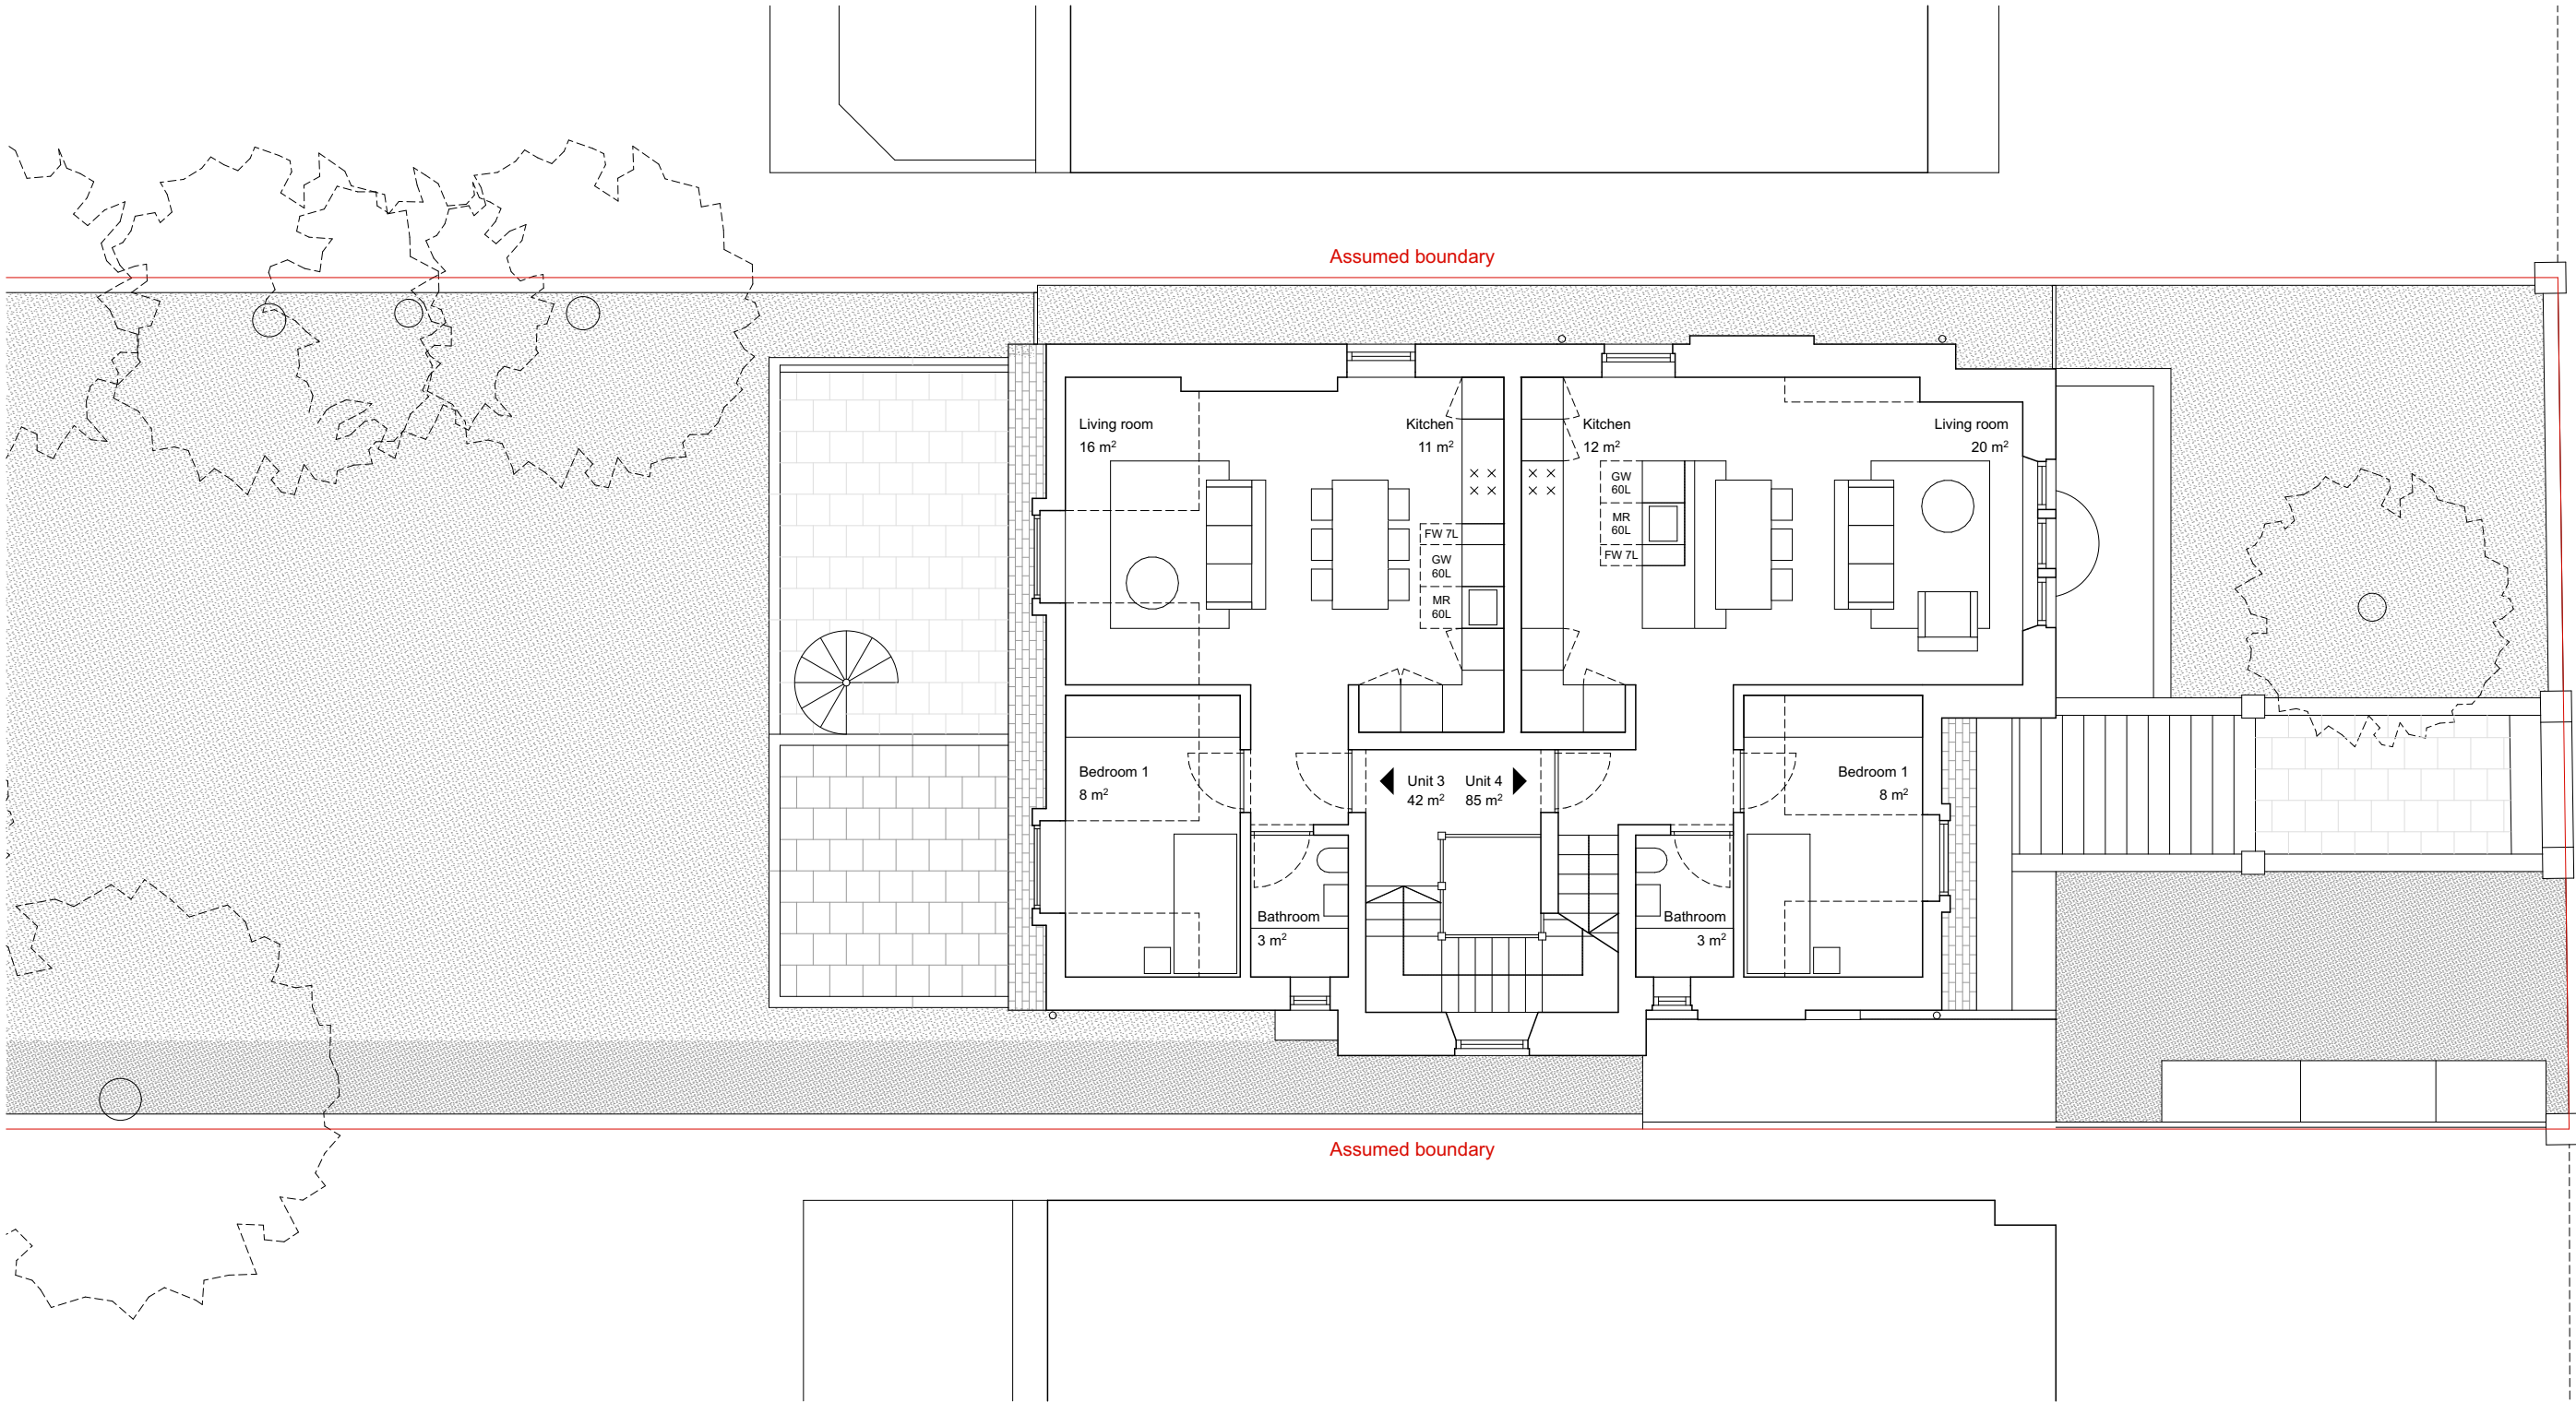


PINZAUER

44 Great Russell Street
London WC1B 3PA
www.pinzauer.com

Revision	Date	Description	Drawn	Check

Project	Project number	Drawing name	Drawing number
21 Maresfield Gardens	002	Proposed second floor plan	21
Client		Date	Revision
Eli and Aliza Pine		22/06/2020	00
		Scale / Format	1:100 at A3 / 1:50 at A1
		Drawn / Checked	GB / GB
		Approved	GB
		CAD Reference	002_PL_Proposed GA.pln
			PLANNING