




EXISTING LOWER GROUND FLOOR PLAN
SCALE 1:100 @ A3

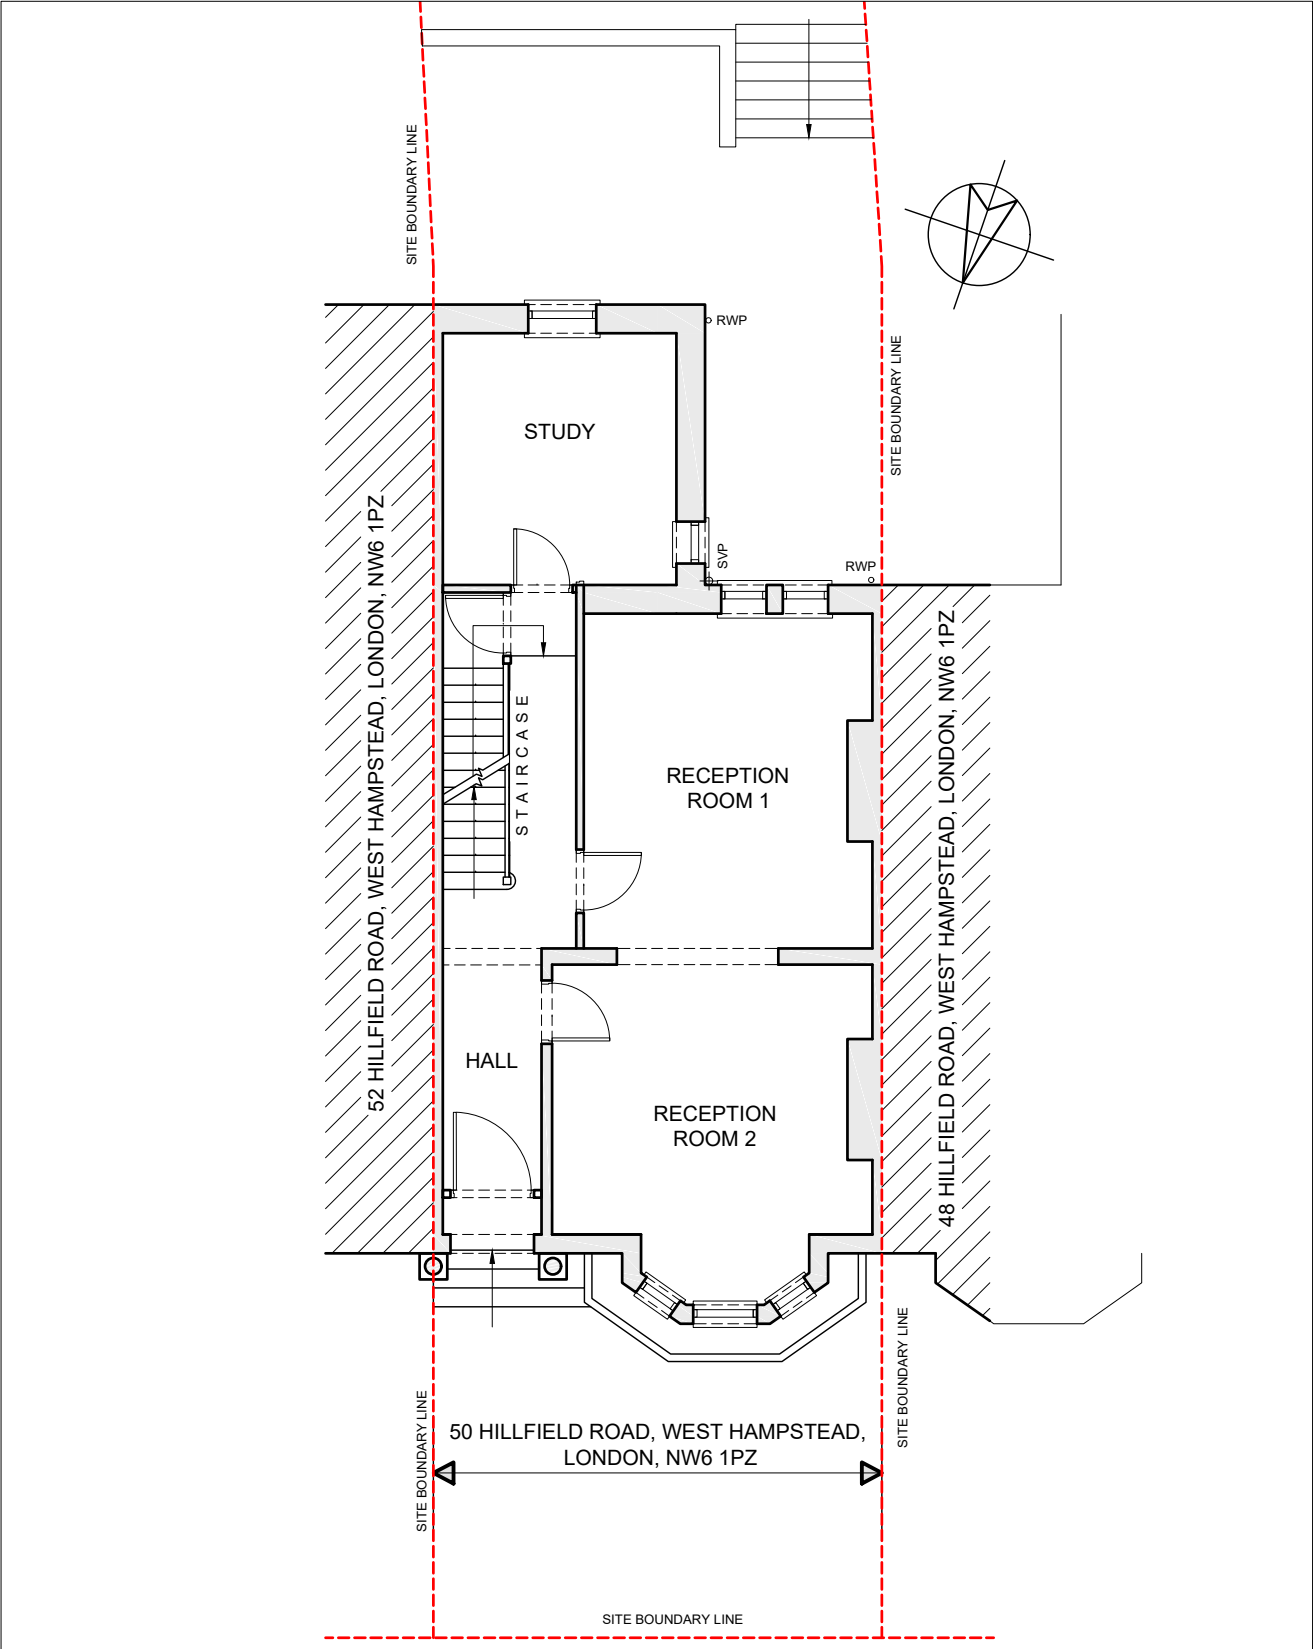

EXISTING GROUND FLOOR PLAN
SCALE 1:100 @ A3

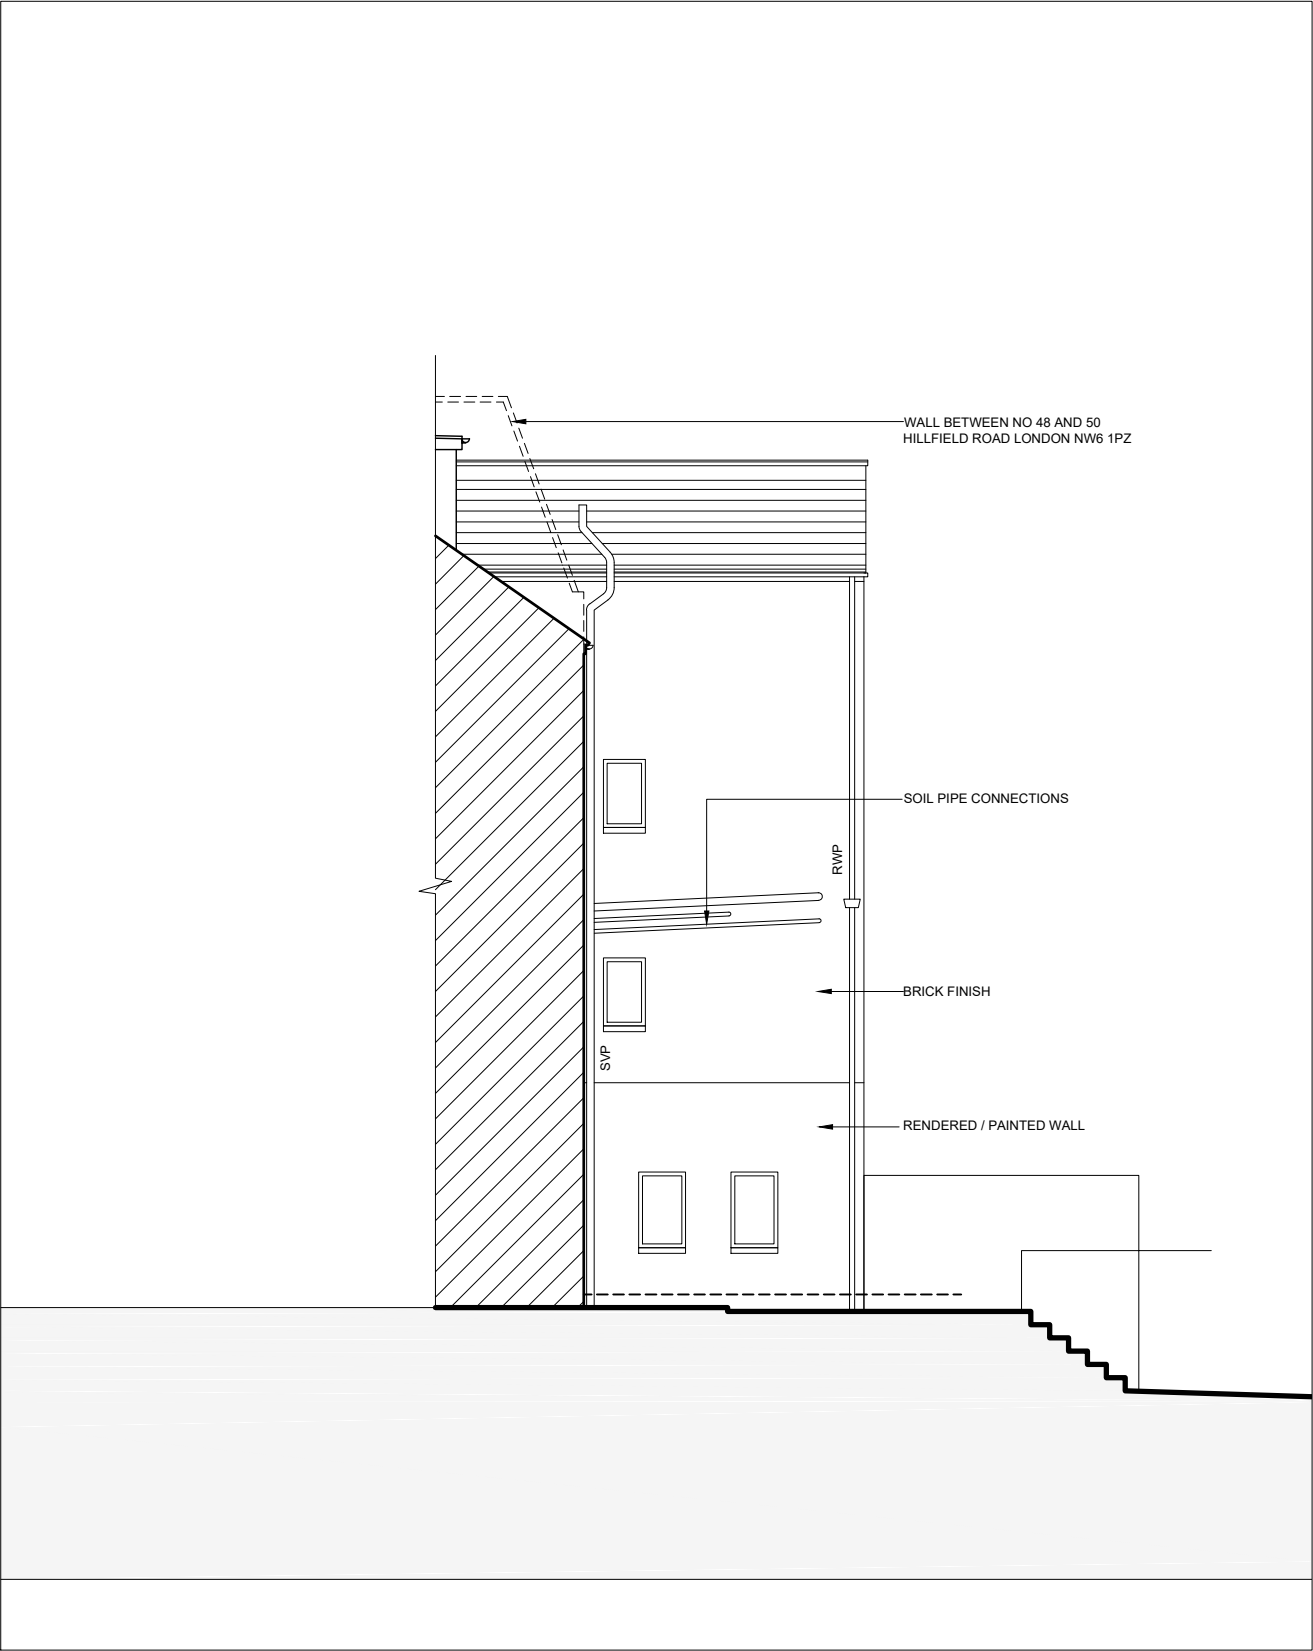

EXISTING PART SIDE ELEVATION
SCALE 1:100 @ A3

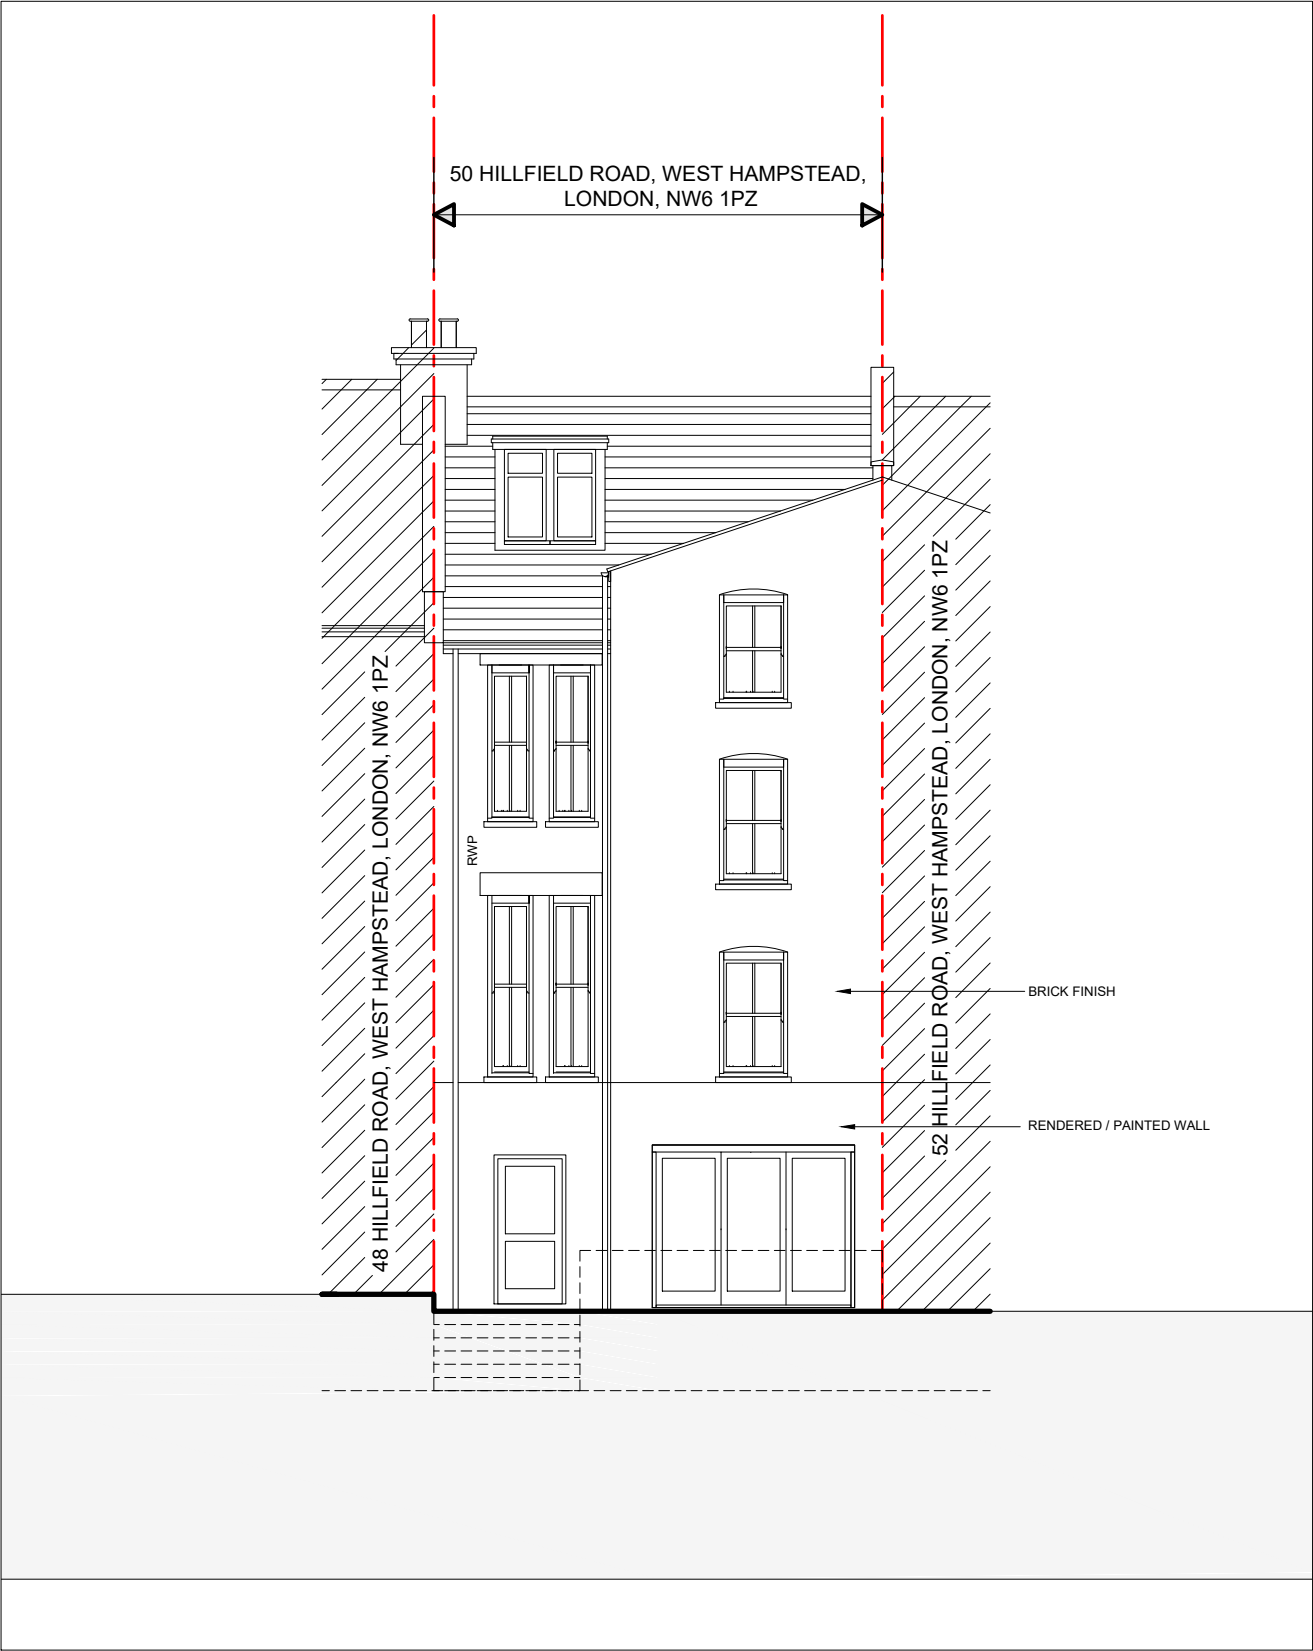

EXISTING REAR ELEVATION
SCALE 1:100 @ A3