




PROPOSED LOWER GROUND FLOOR PLAN
SCALE 1:100 @ A3

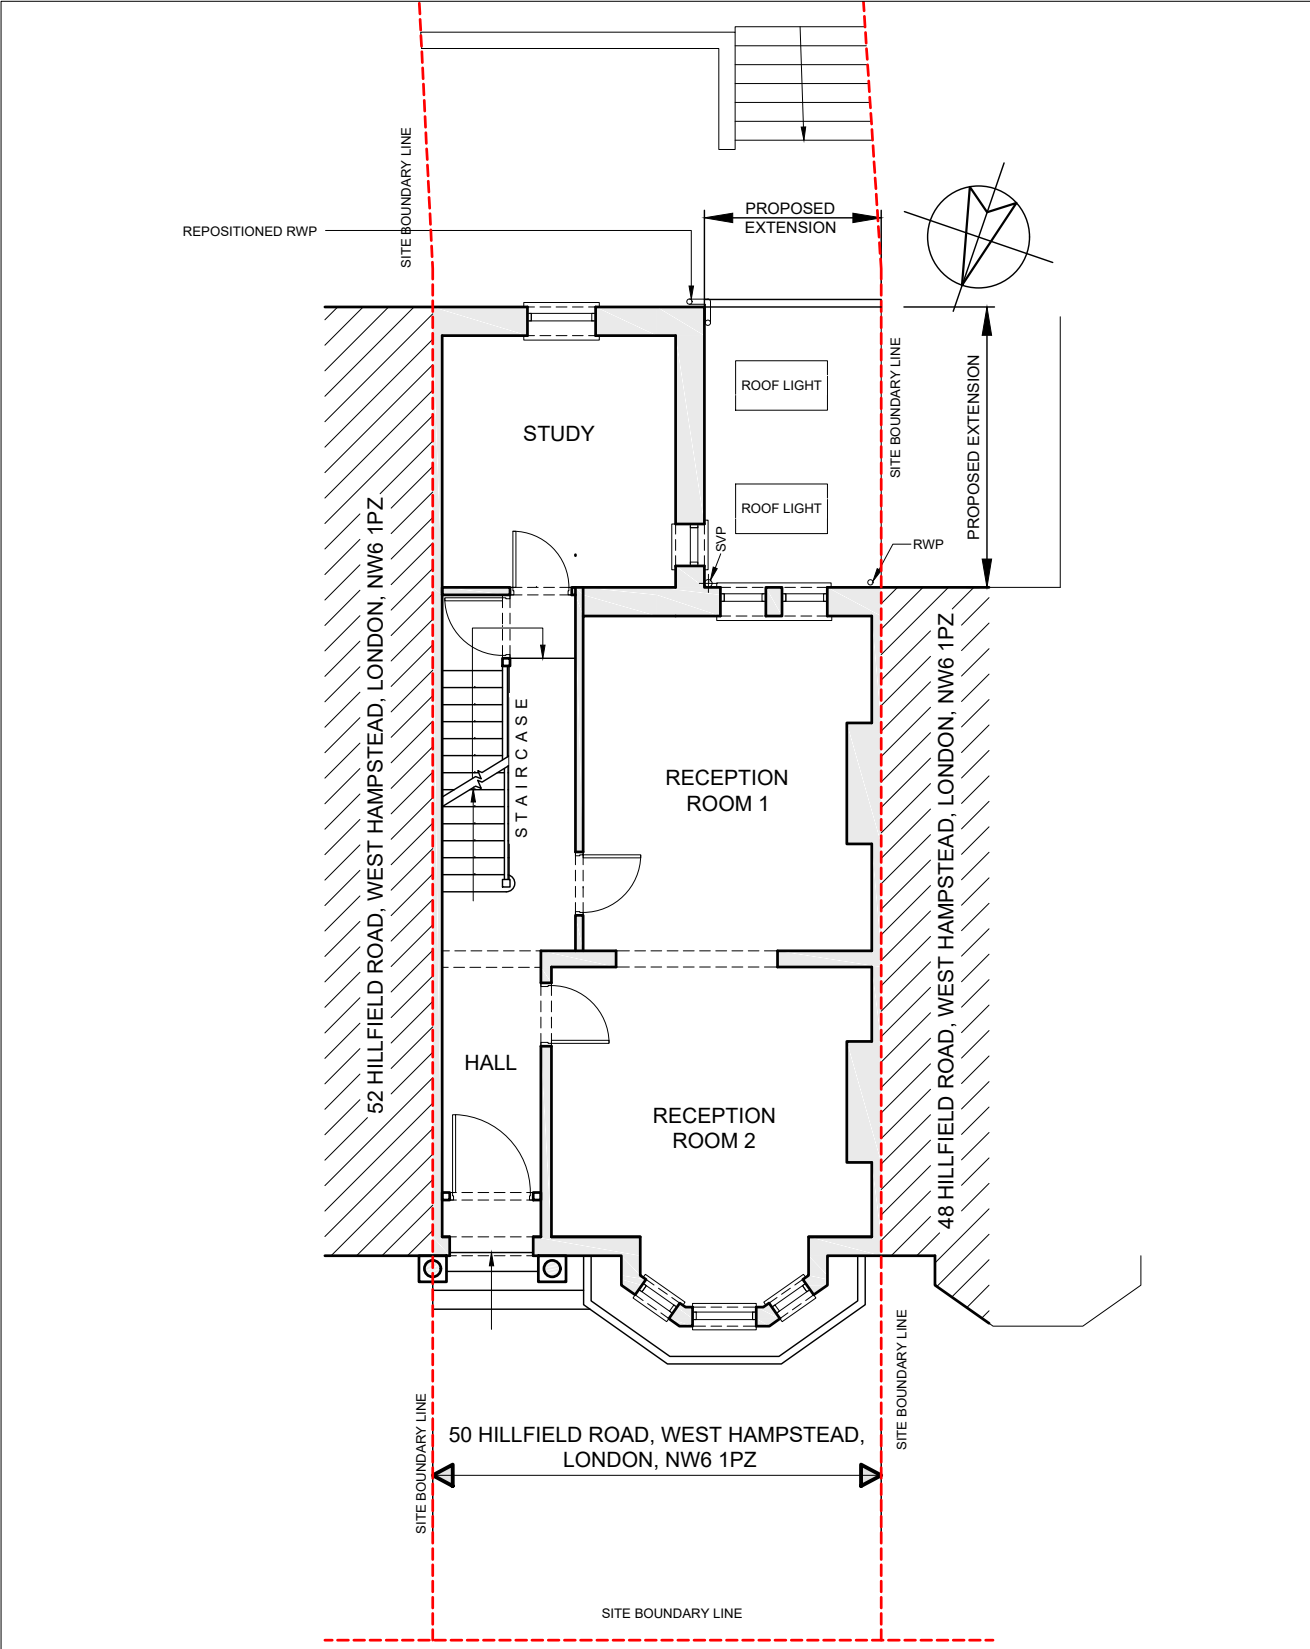


PROPOSED GROUND FLOOR PLAN (SHOWING ROOF PLAN TO EXTENSION BELOW)
SCALE 1:100 @ A3

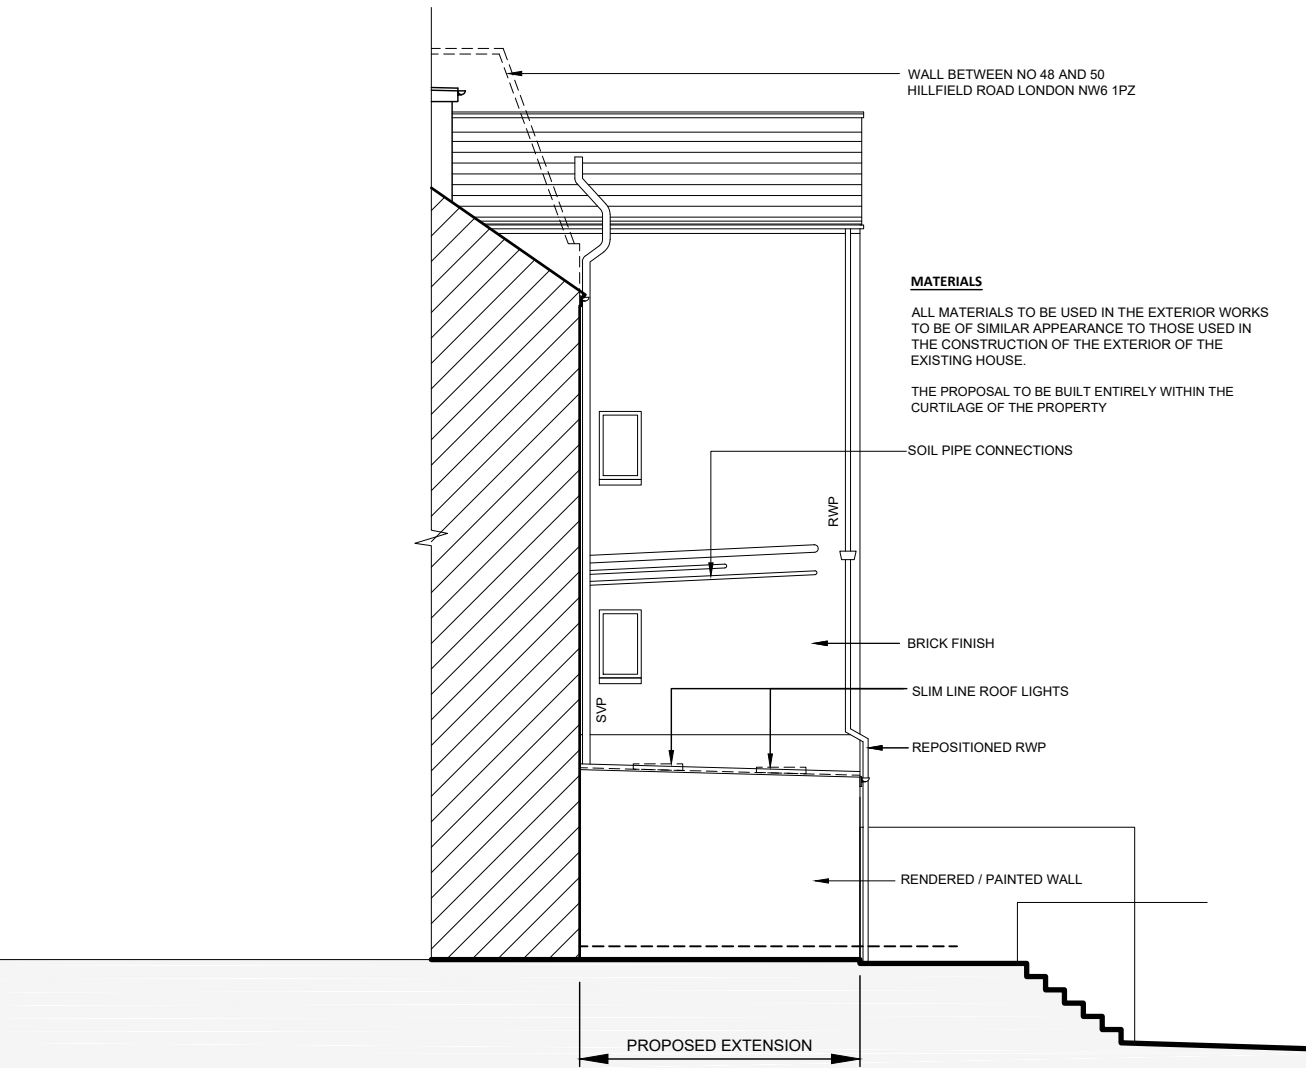

PROPOSED PART SIDE ELEVATION
SCALE 1:100 @ A3

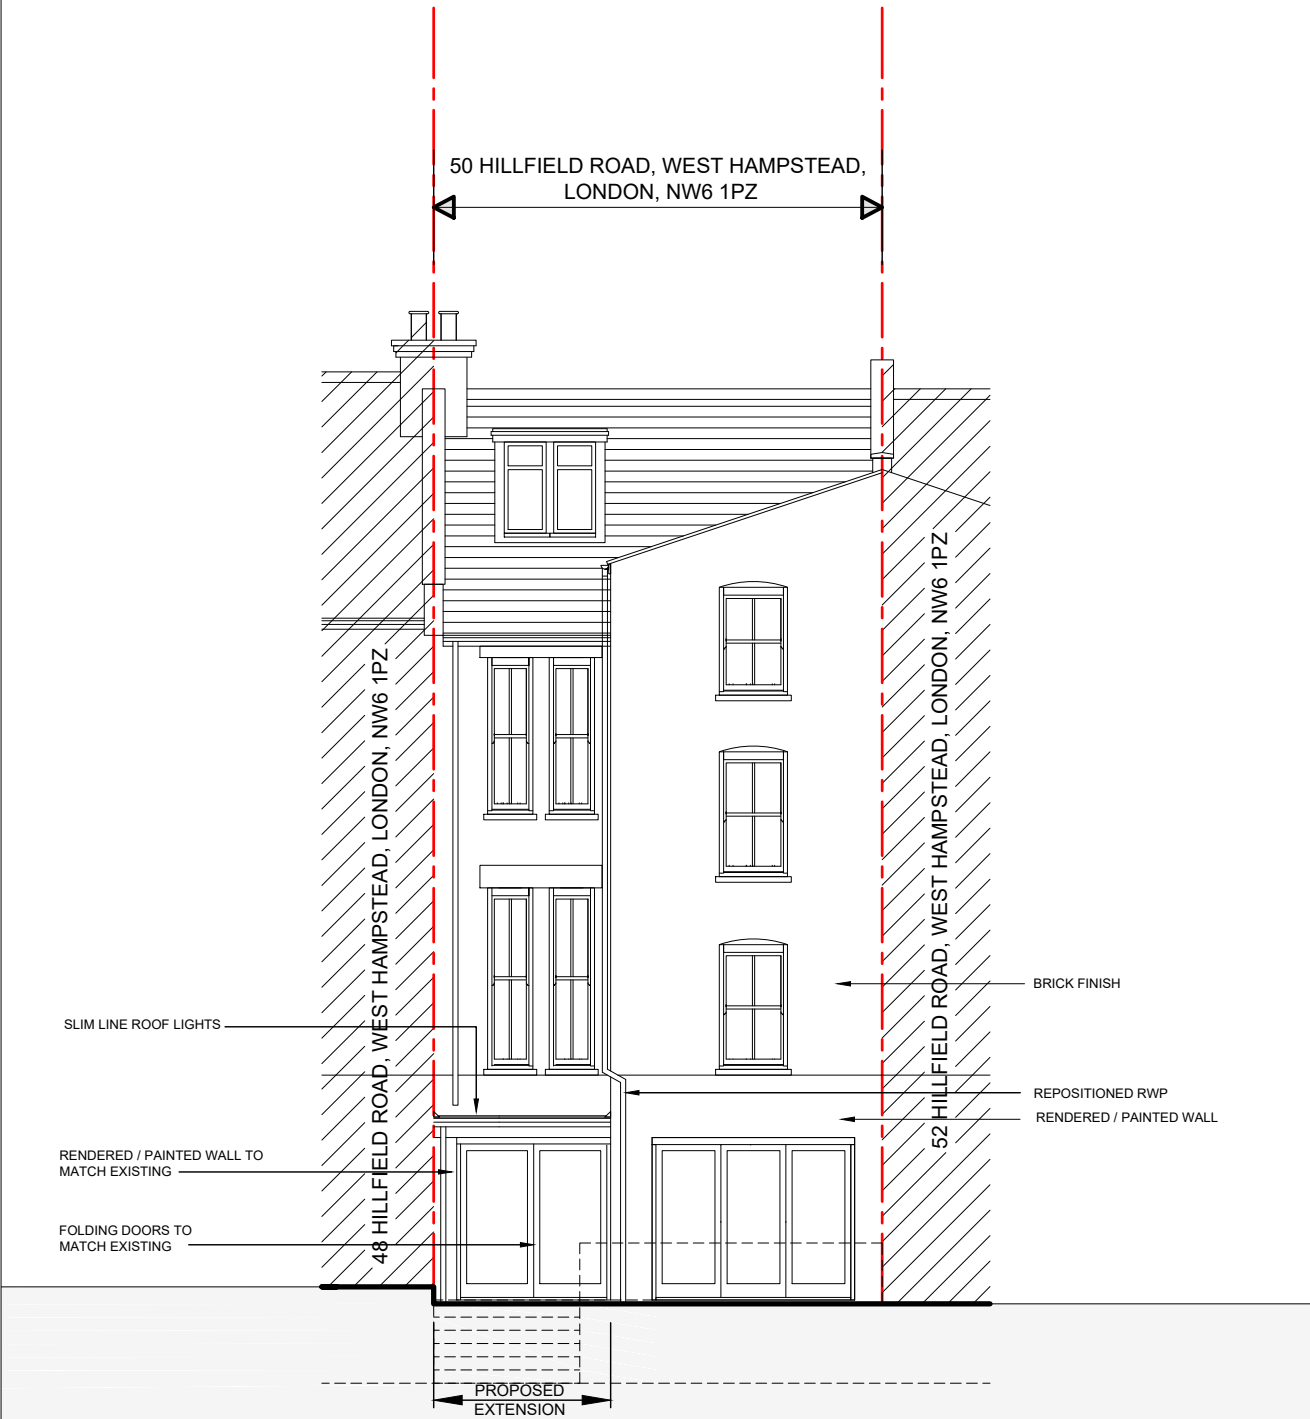

PROPOSED REAR ELEVATION
SCALE 1:100 @ A3

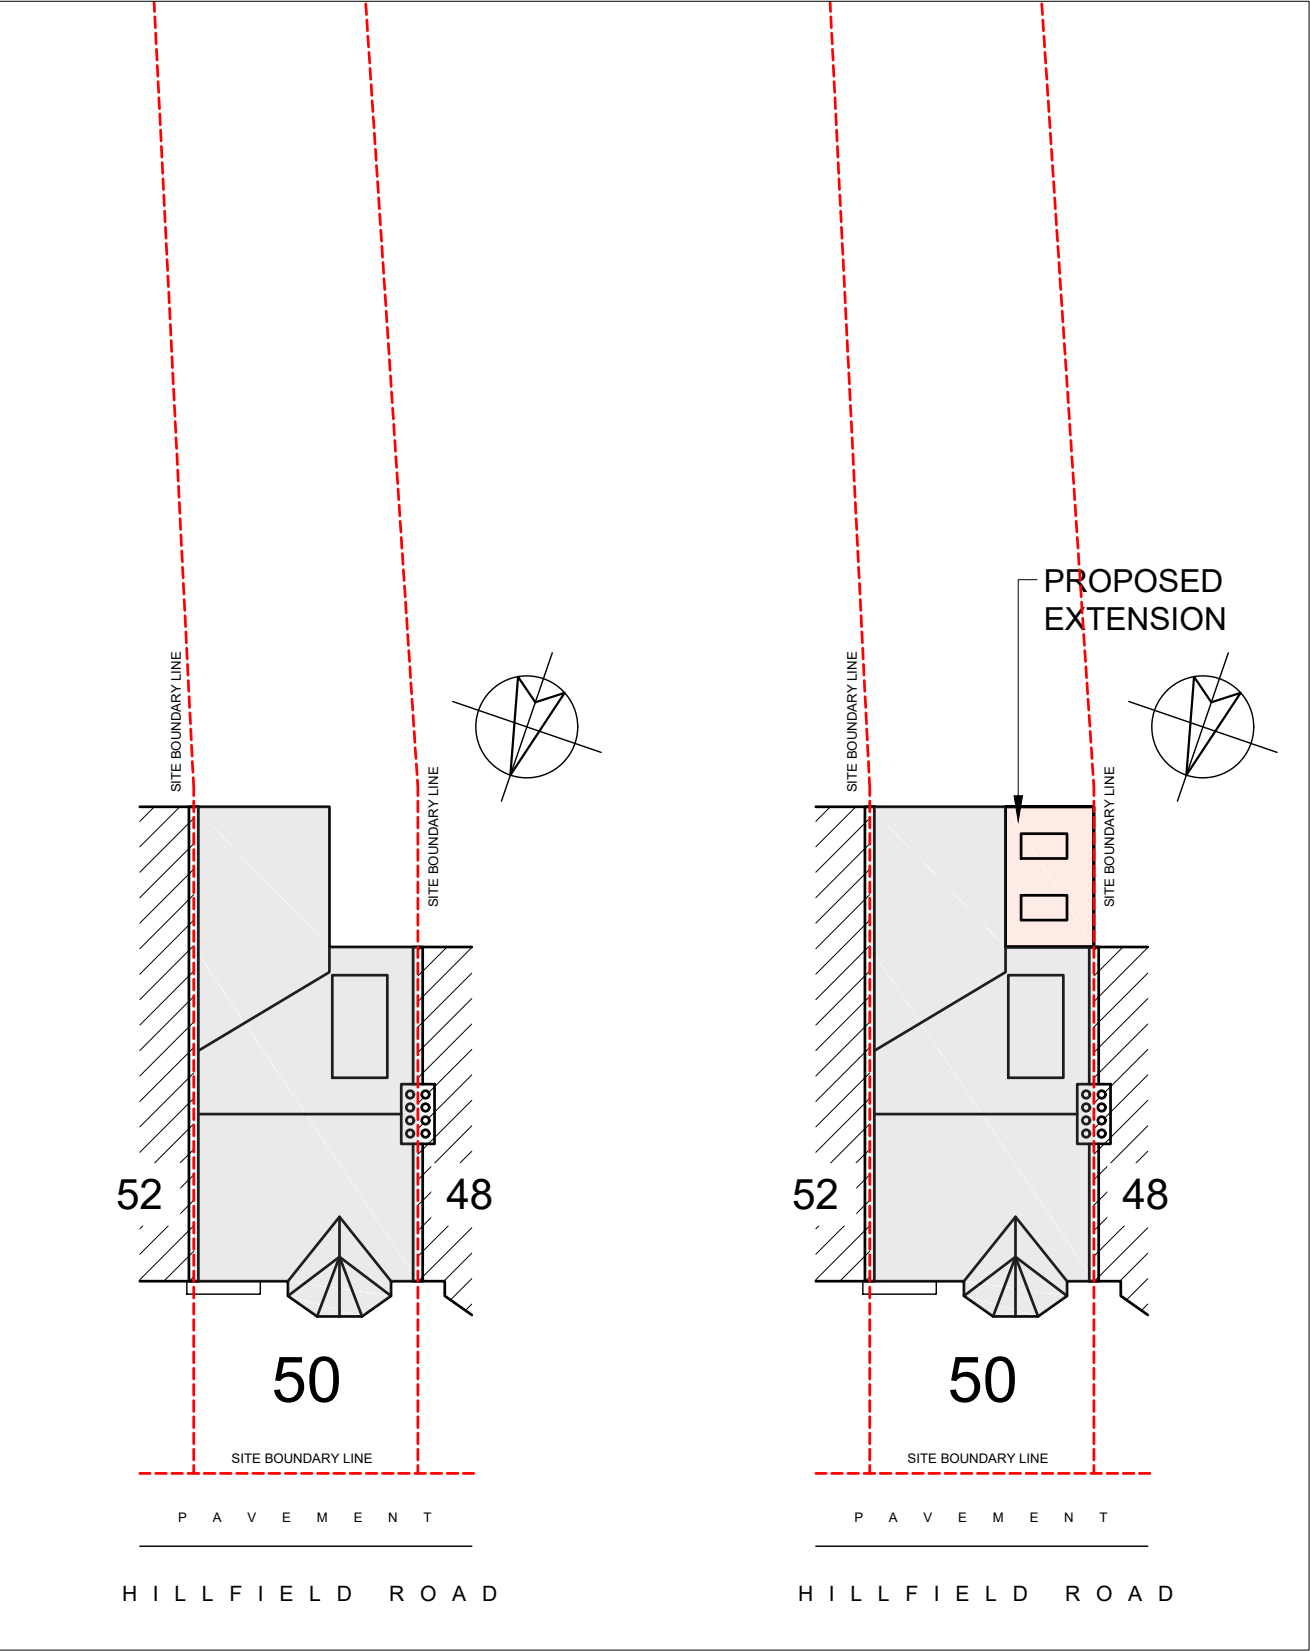


EXISTING BLOCK PLAN (PART)
SCALE 1:200 @ A3

PROPOSED BLOCK PLAN (PART)
SCALE 1:200 @ A3



REAR PHOTOS

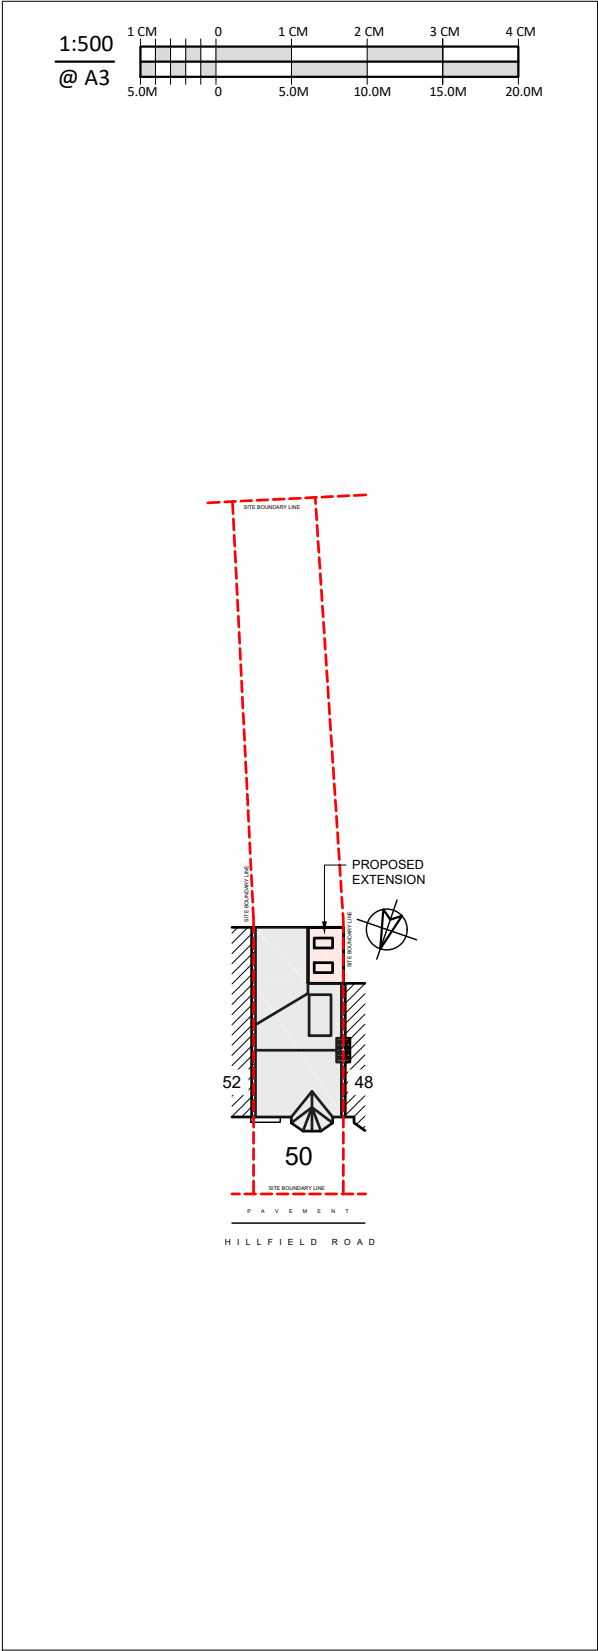

PROPOSED BLOCK PLAN
SCALE 1:500 @ A3