




DO NOT SCALE - FIGURED DIMENSIONS ARE TO BE TAKEN IN PREFERENCE TO SCALED DIMENSIONS. NO WORK IS TO BE PUT IN HAND UNTIL SITE DIMENSIONS HAVE BEEN CHECKED AND ANY DISCREPANCIES REPORTED TO US. IF IN DOUBT ASK!

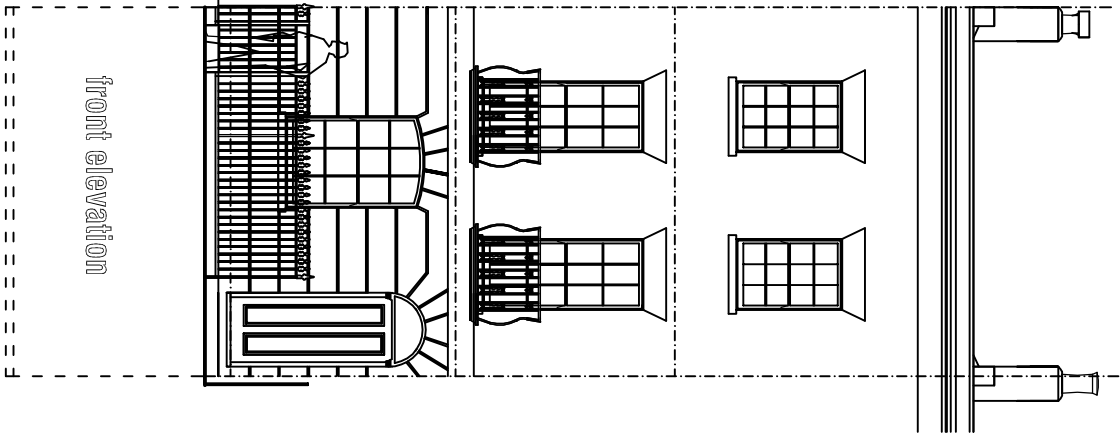


front elevation

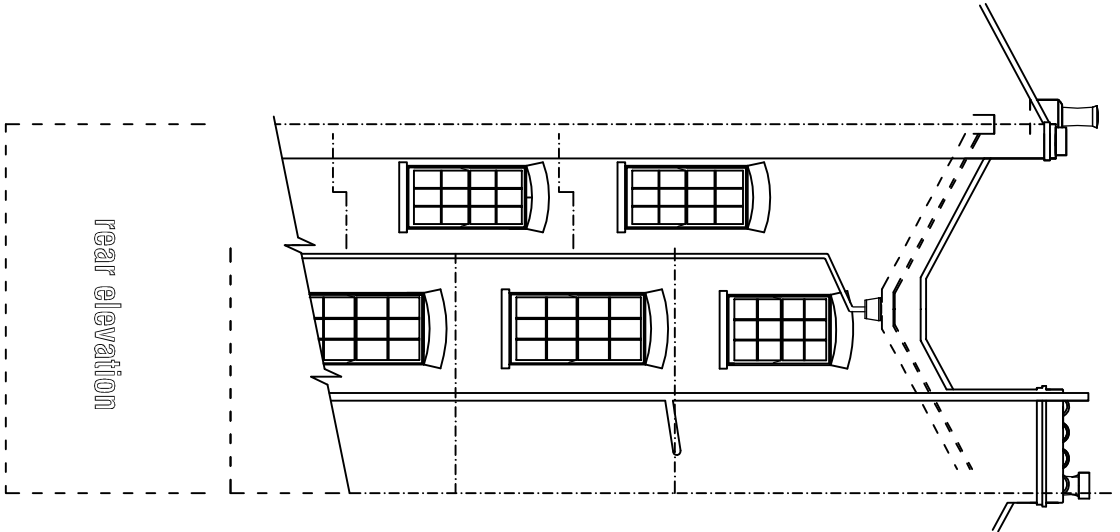


rear elevation

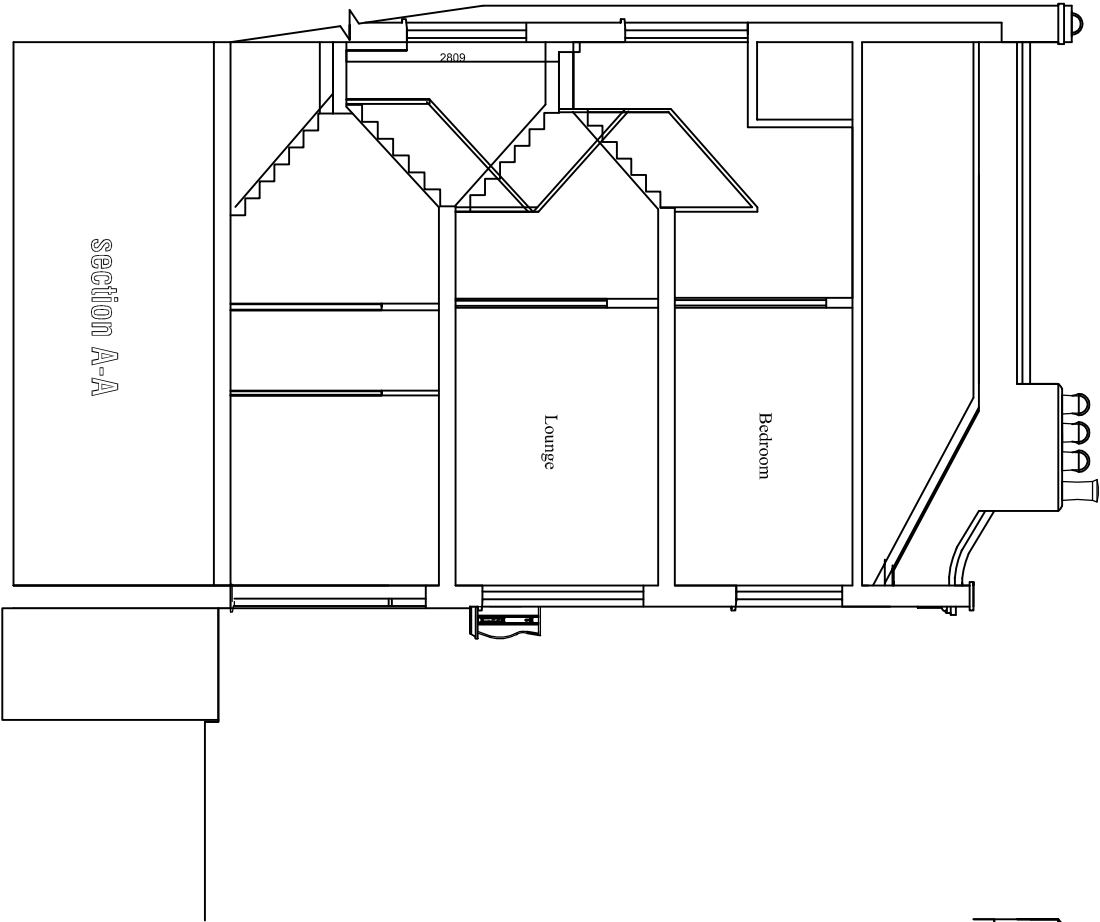


section A-A

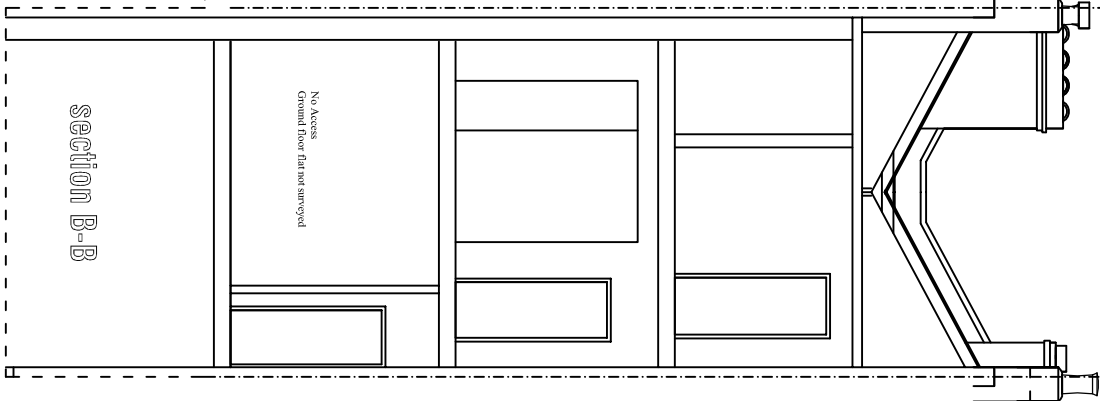


section B-B

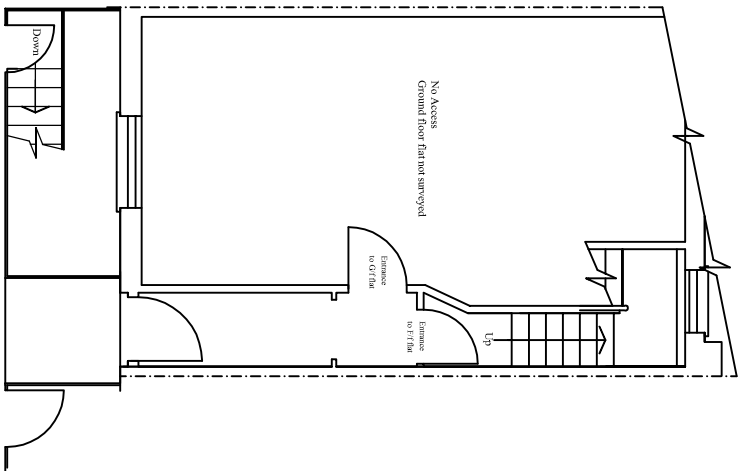


ground floor plan

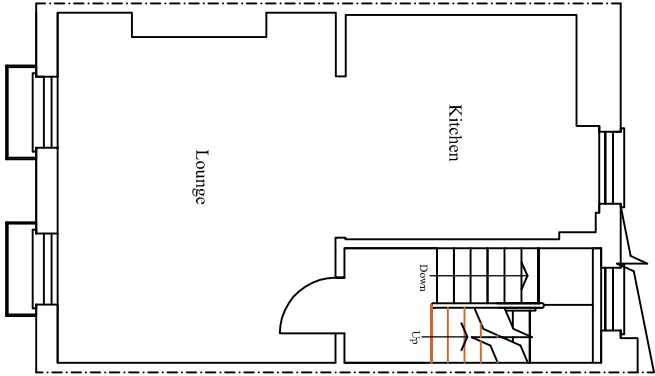

first floor plan

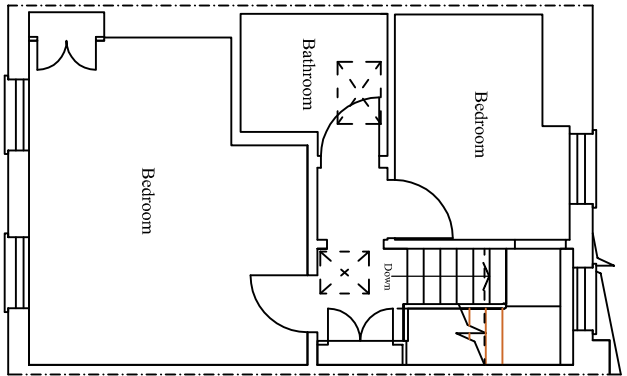


second floor plan

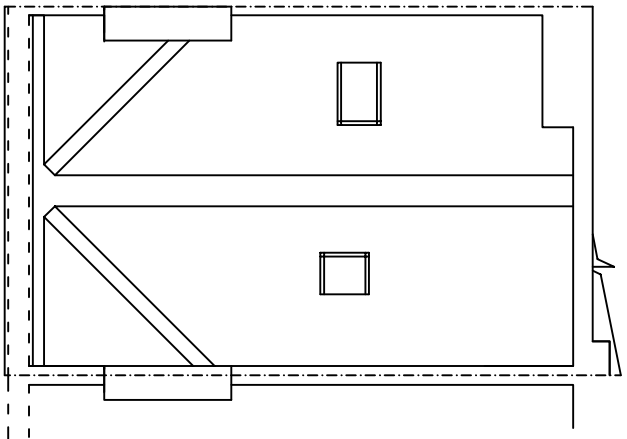

roof plan

Scale 1:100@ A3 & 1:50@A1

 

project		43B Georgiana Street, London NW1	
date		April 2020	
scale		1:100 @ A3 & 1:50 @A1	
title		Surveyed as Existing	
STEVEN GRAY DESIGNS LTD			
ARCHITECTURAL & SURVEYING SERVICES			
36 Ladbroke Crescent, Bayside, ERM ECU			
Tel: 020 3371 0628 Email: steven@sgry-designs.co.uk			
Web: www.sgy-designs.co.uk			
drawing number		3234/1	

COPYRIGHT