



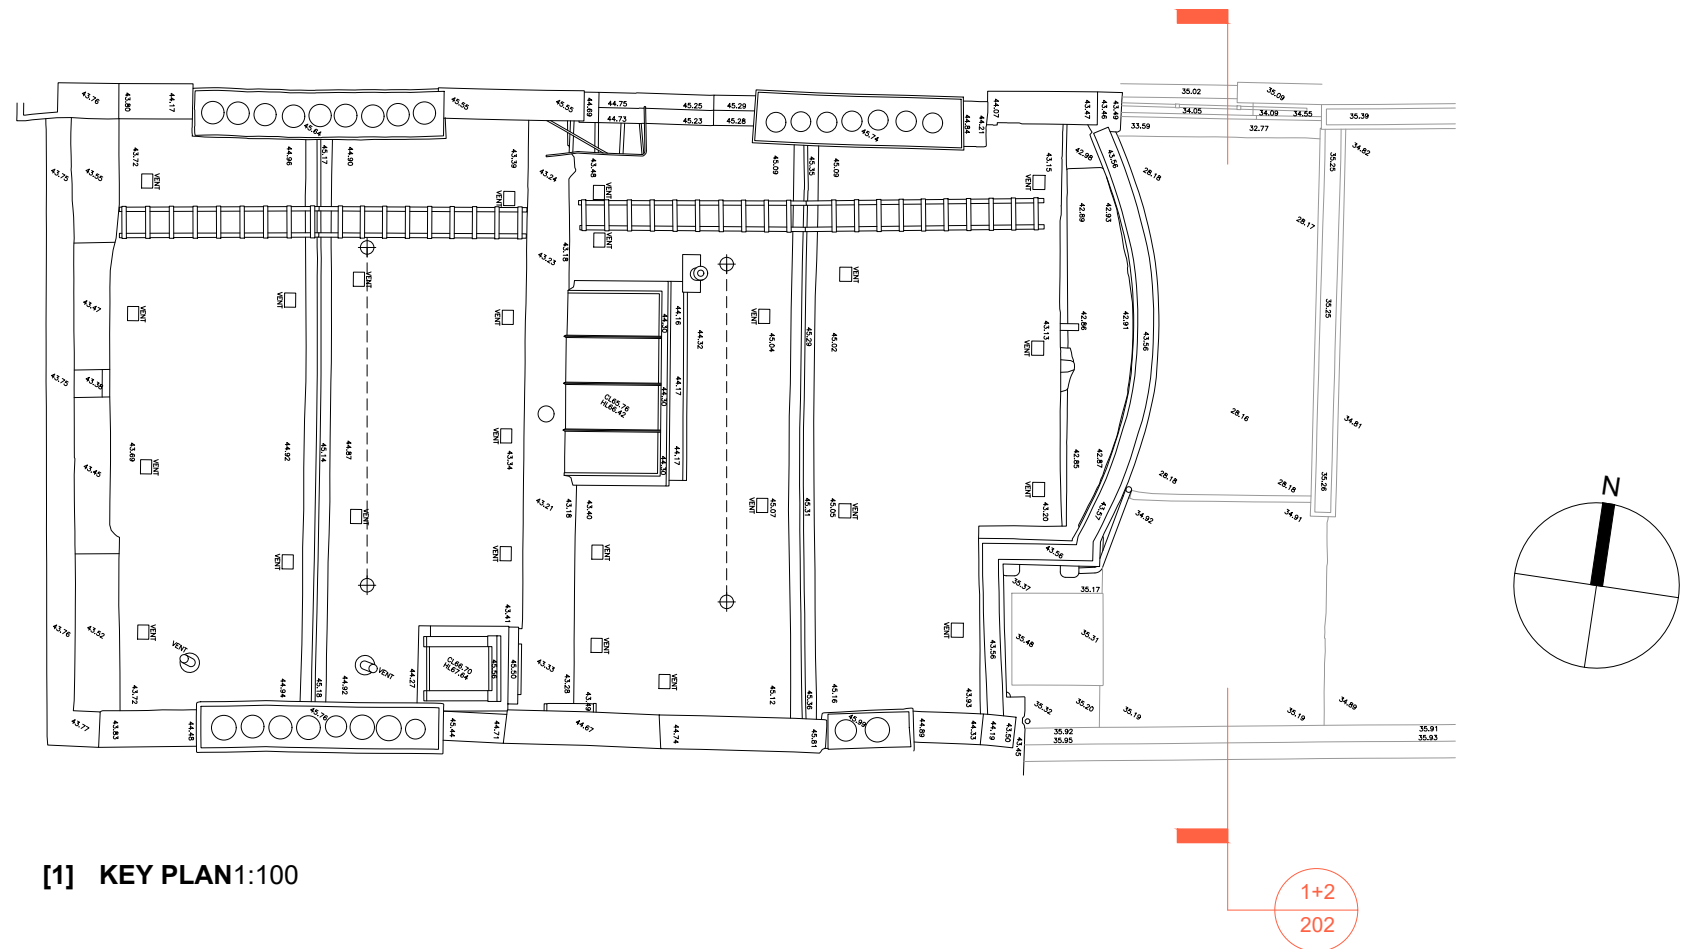

[1] KEY PLAN 1:100



[1] EXISTING REAR ELEVATION 1:50

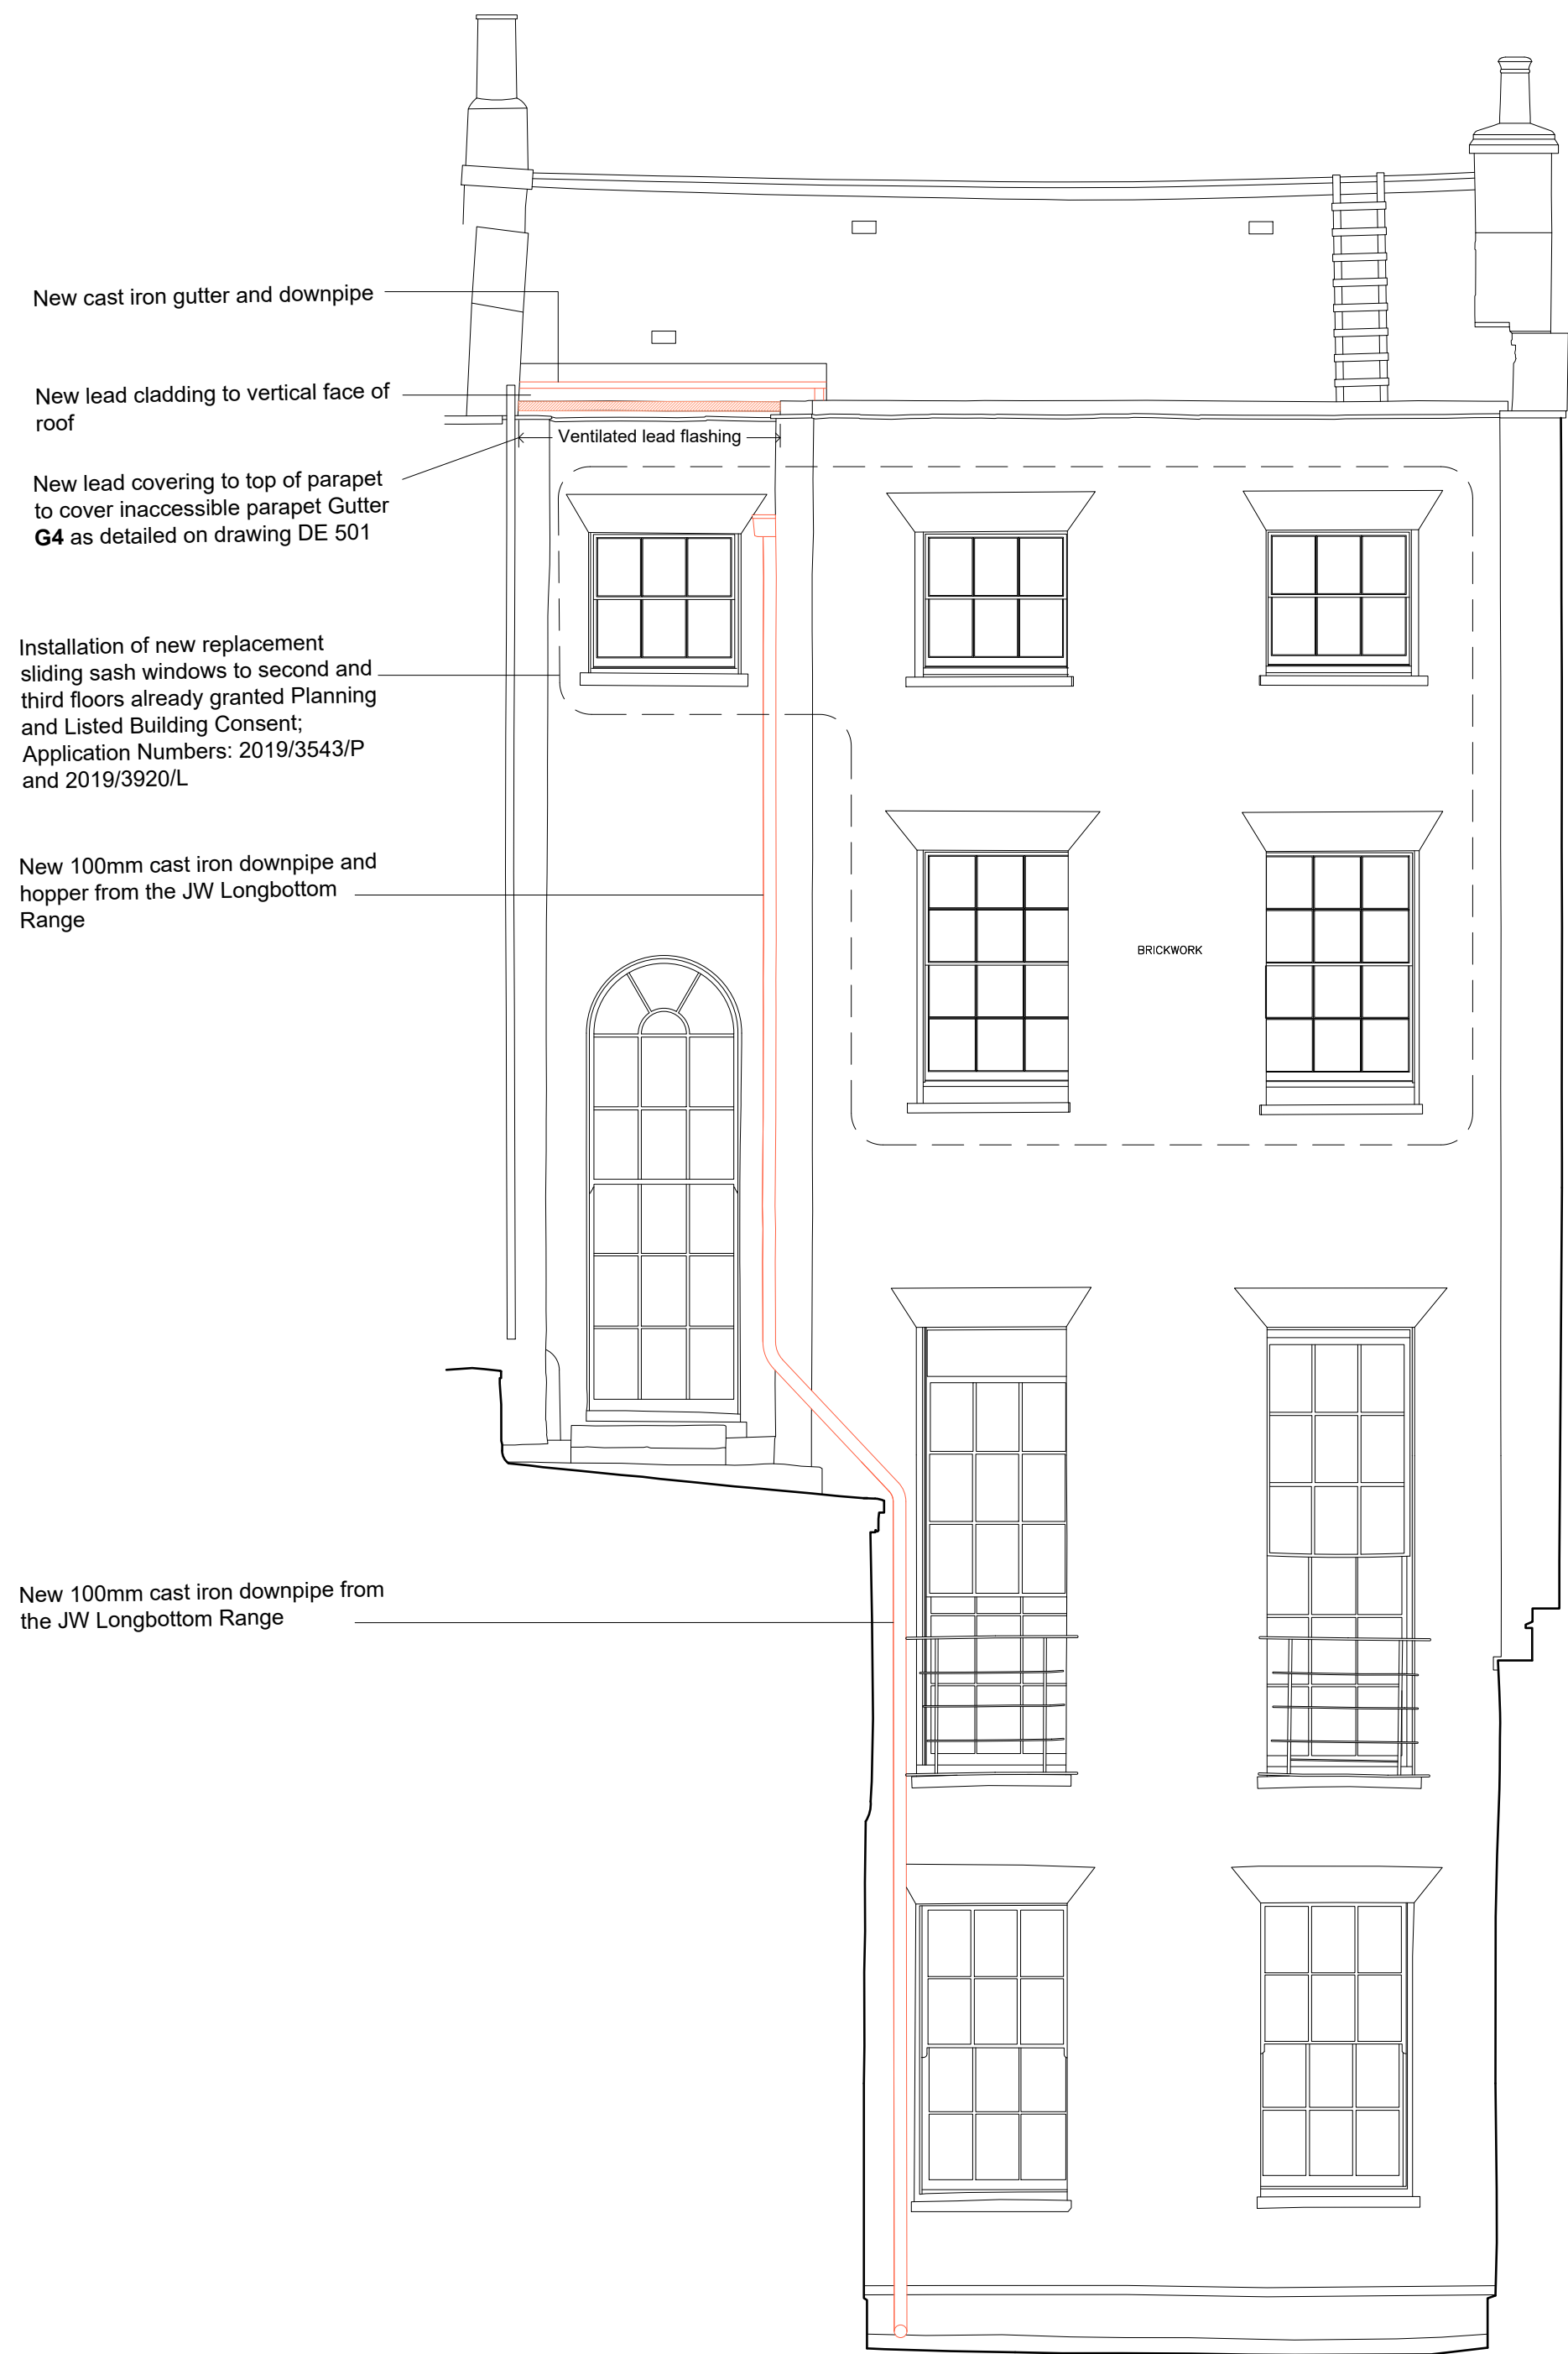

[2] PROPOSED REAR ELEVATION 1:50

Rev.	Date	Drn.	Chkd.	Description	General notes: Never scale dimensions from this drawing. Use written dimensions only. Report any discrepancies. Ask if in doubt. Always use latest revision. Note that this drawing is based on a combination of dimensional surveys by others, therefore site verification of dimensional information is particularly important. Read in conjunction with other information from CAL and other consultants. All dimensions are in millimetres unless otherwise stated. CAL accepts no liability for the use of this drawing by parties other than the party for whom it was prepared or for purposes other than those for which it was prepared.
0.00	00.00.0000	XX	XXX		
Location: P:\CAL\ARCHITECTURE\Projects\091-3 FITZR3\00 CAD\00 CAD\00 - GA Proposed\FITZ3 Planning.dwg Printed: 2020-07-30 2:59 PM					1 2 3 



Key plan

Stage 4 Technical design		Not for construction	
Client THE GEORGIAN GROUP	Scale 1:50	Date created 24.07.2020	
Project 6 FITZROY SQUARE	Drawn TA	Checked CAL	
Drawing title REAR ELEVATION	Job number 091-3	Drawing number (EL)202	Revision 4.00
CAROE ARCHITECTURE Caroe Architecture Ltd Office 5, Unit 8, 23-25 Gwydir Street, Cambridge, CB1 2LG (01223) 472 237 office@caroe.com www.caroe.com All rights reserved			