




EXISTING FRONT GARDEN PLAN
SCALE 1:100

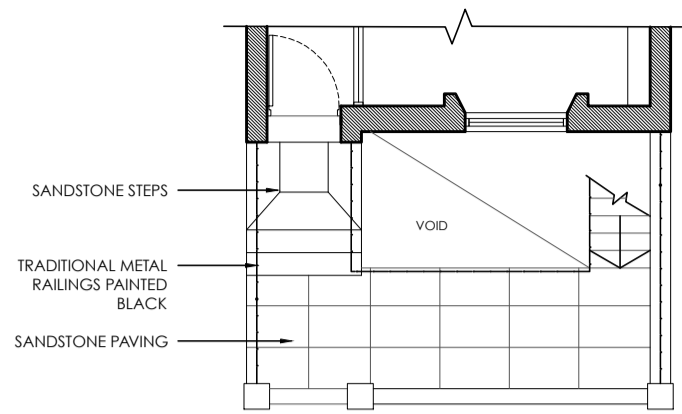


PROPOSED FRONT GARDEN PLAN
SCALE 1:100

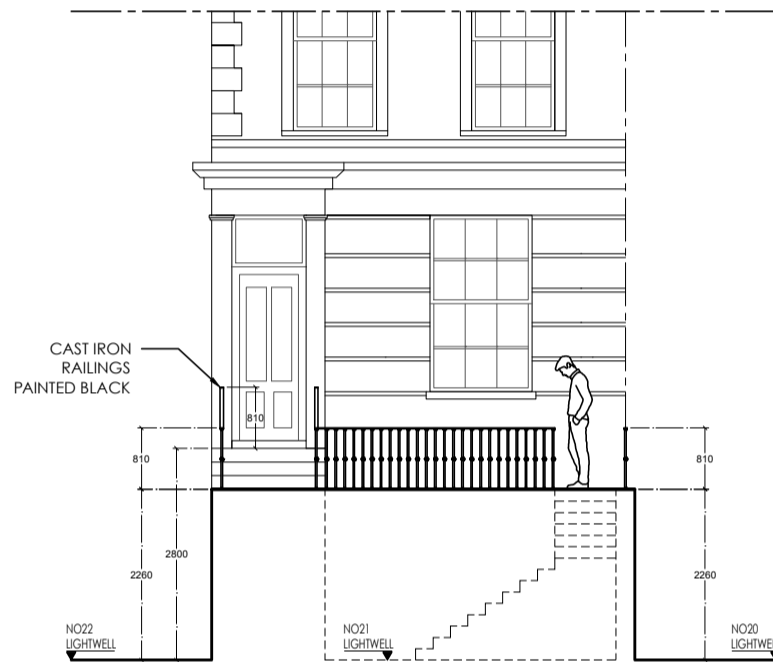


EXISTING FRONT ELEVATION
SCALE 1:100

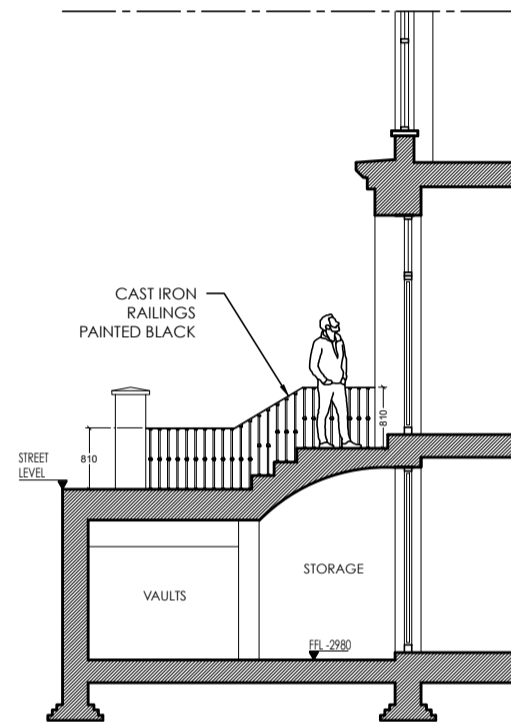

EXISTING SECTION
SCALE 1:100

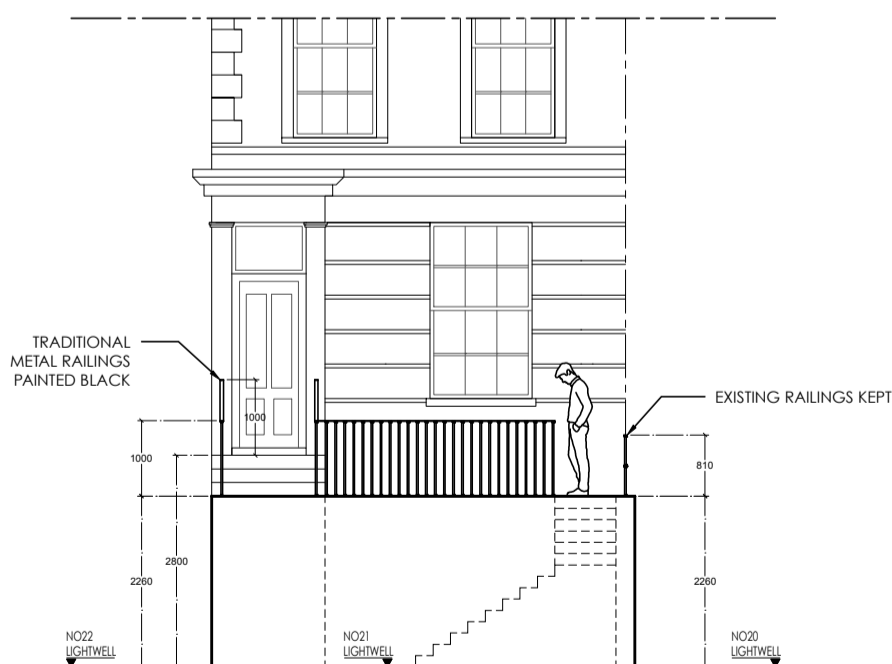

PROPOSED FRONT ELEVATION
SCALE 1:100

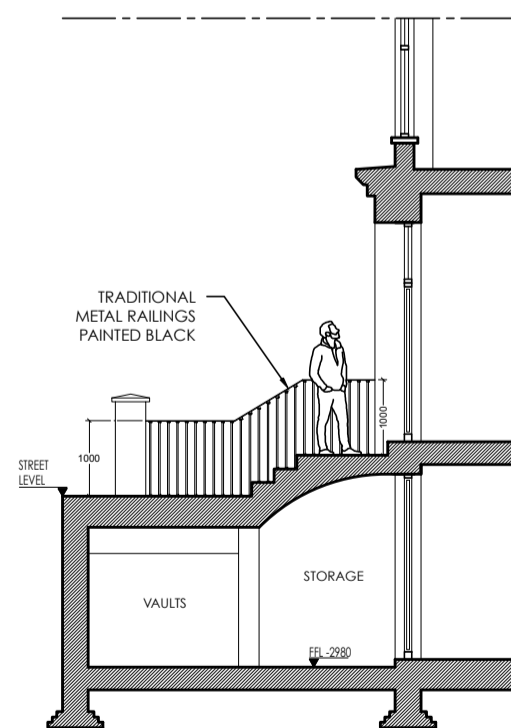

PROPOSED SECTION
SCALE 1:100



PROPOSES REAR MODEL

PROJECT:

21 ST MARKS CRESCENT, NW1

DATE: 30.07.20

REVISION: 00

SCALE: 1:100 @ A3

PROJECT: 020

DRAWING NUMBER:

21MC_00_FE

DRAWING STATUS:

UNLESS OTHERWISE STATED, THIS DRAWING IS FOR INFORMATION ONLY

DO NOT SCALE THIS DRAWING. ONLY.