
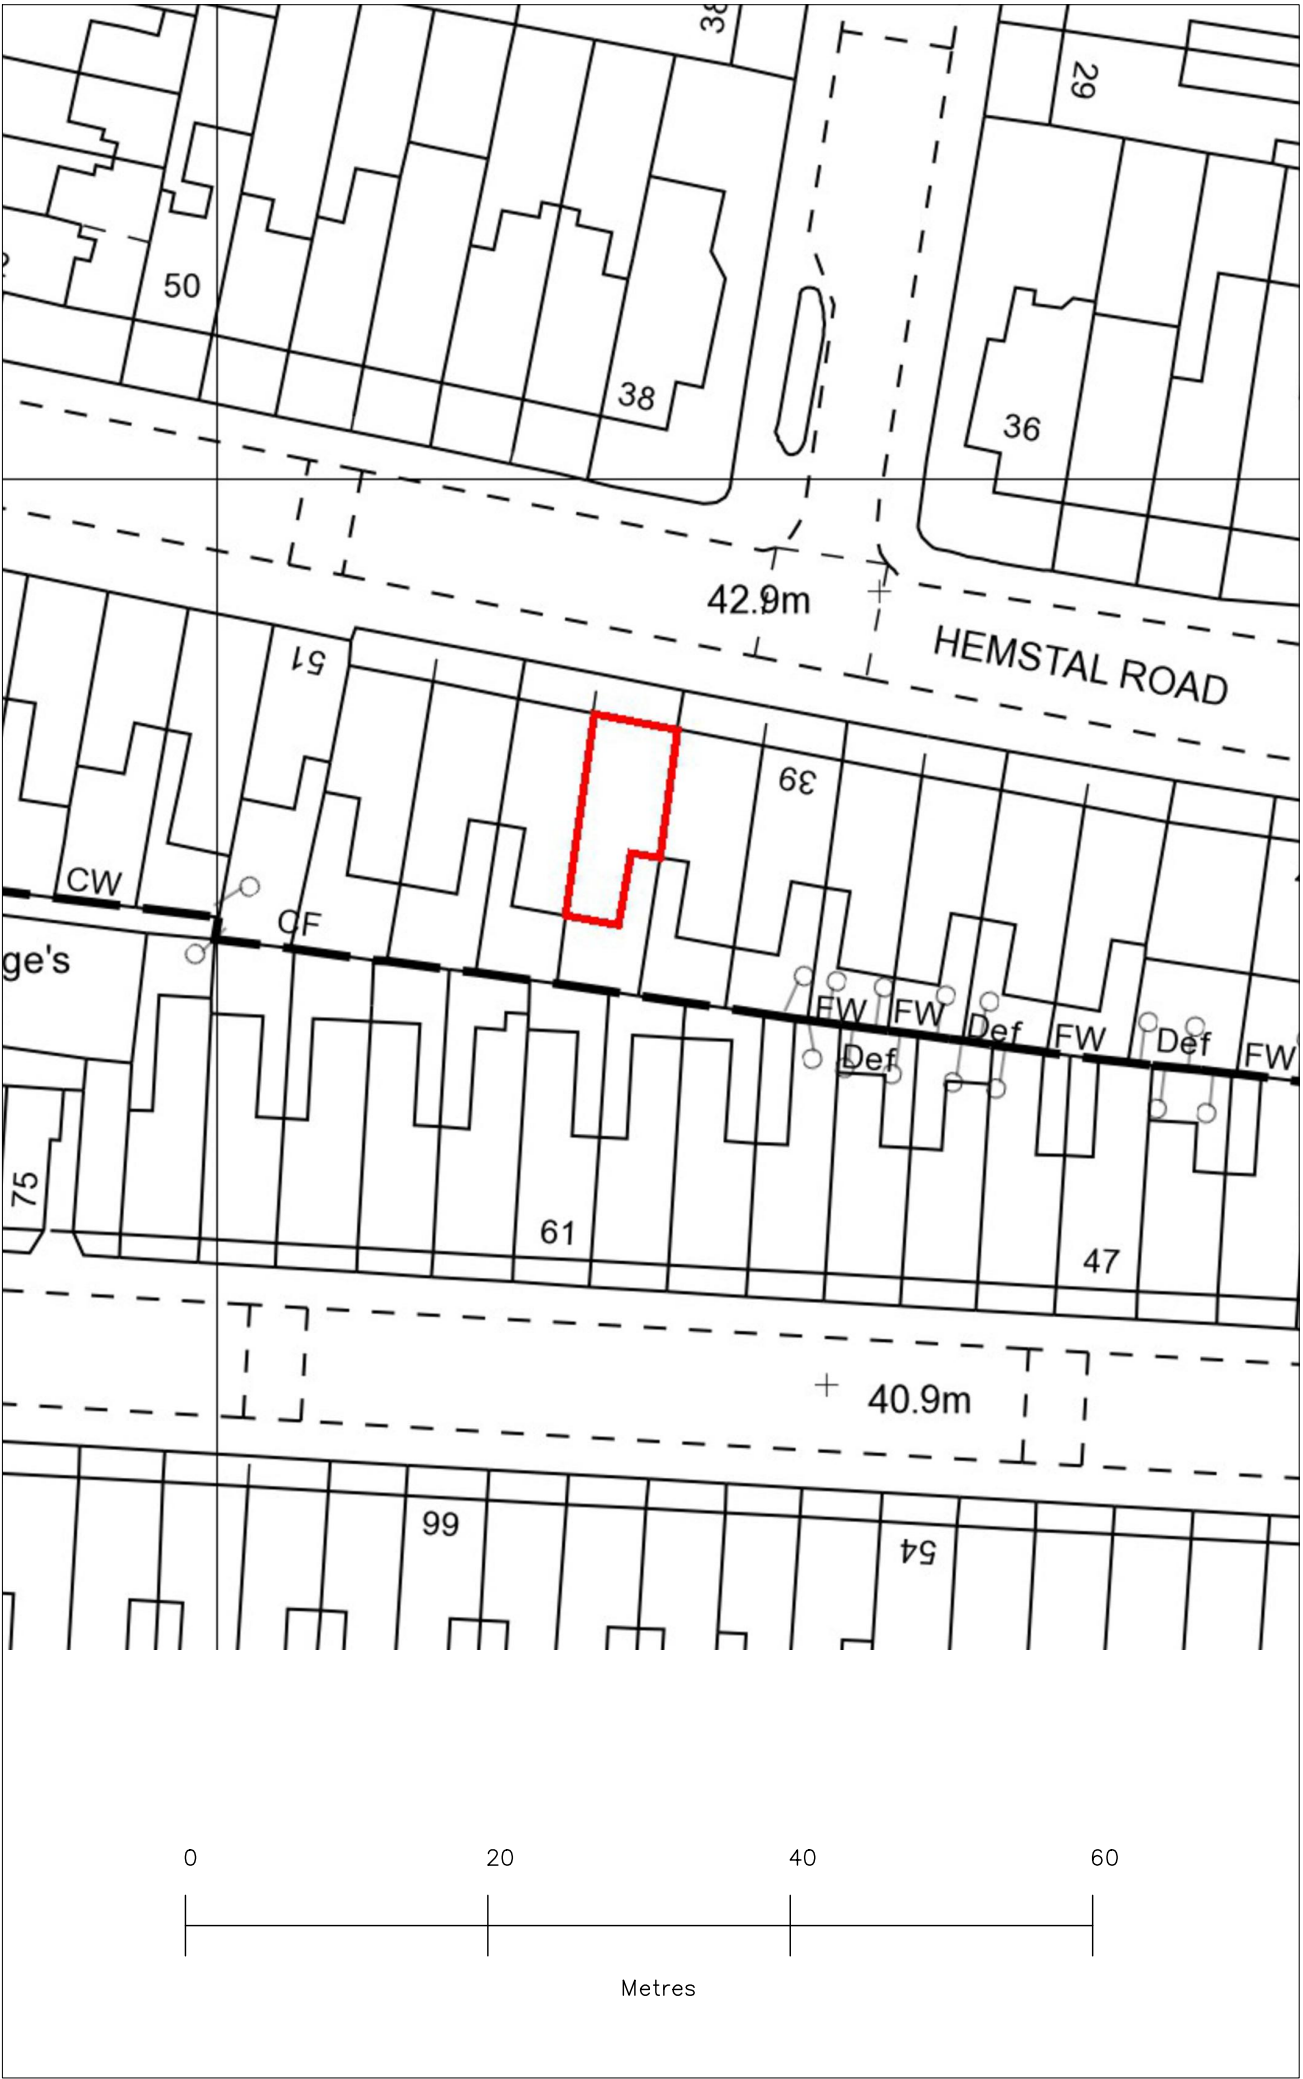


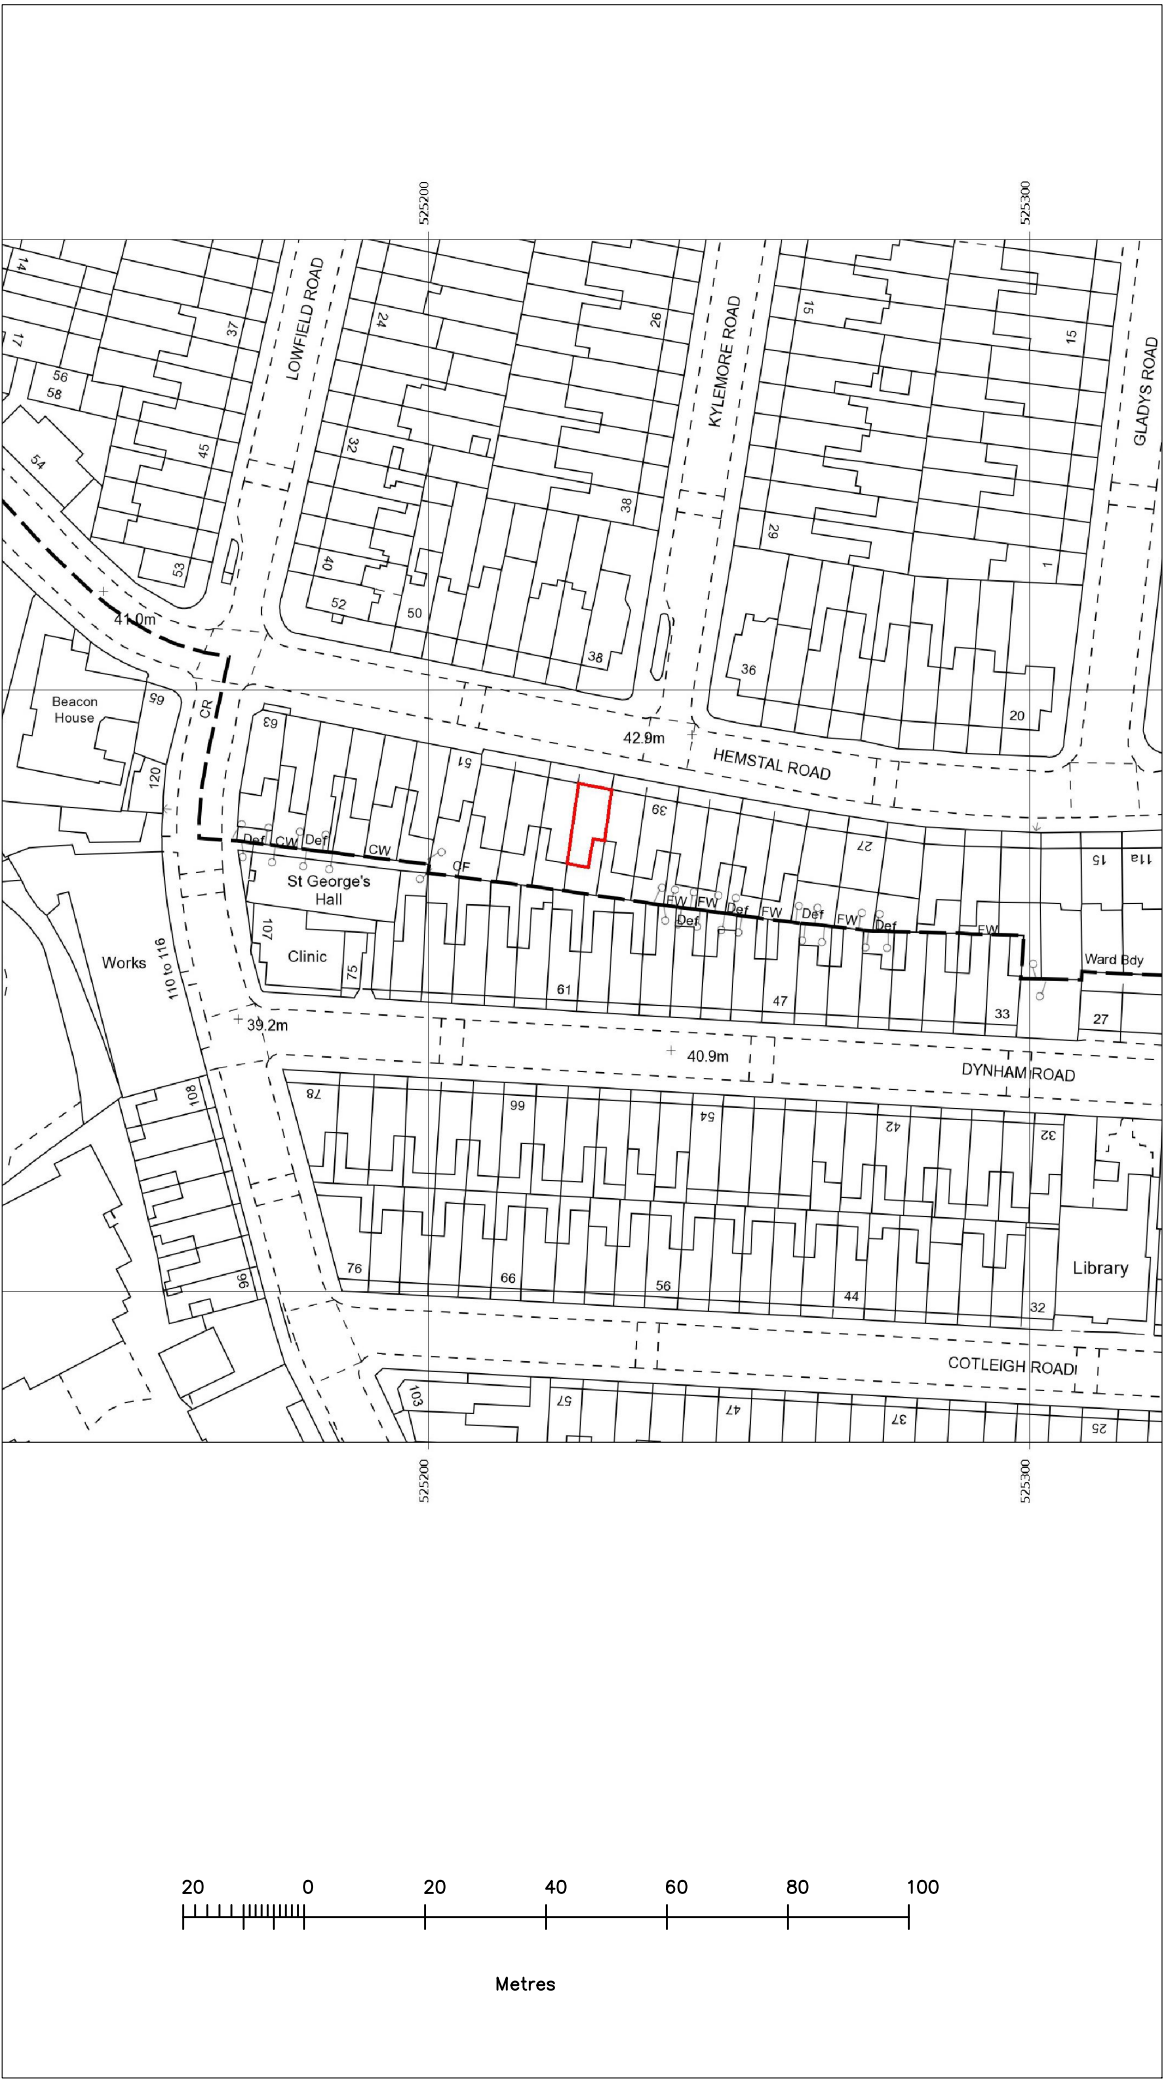


FELIXDB


12 Chichester Road
London NW6 5QN
t. 07966264656
felix@felixdb.co.uk

drawing no. FDB-43HR-A001
title: LOCATION AND BLOCK PLAN
project: 43 HEMSTAL ROAD NW6 2AD
date: 30/07/2020 18:28:54
revision no.
drawn by: F.P
scale: 1:1250@A3, 1:500@A3

dimensions to be checked on site before construction

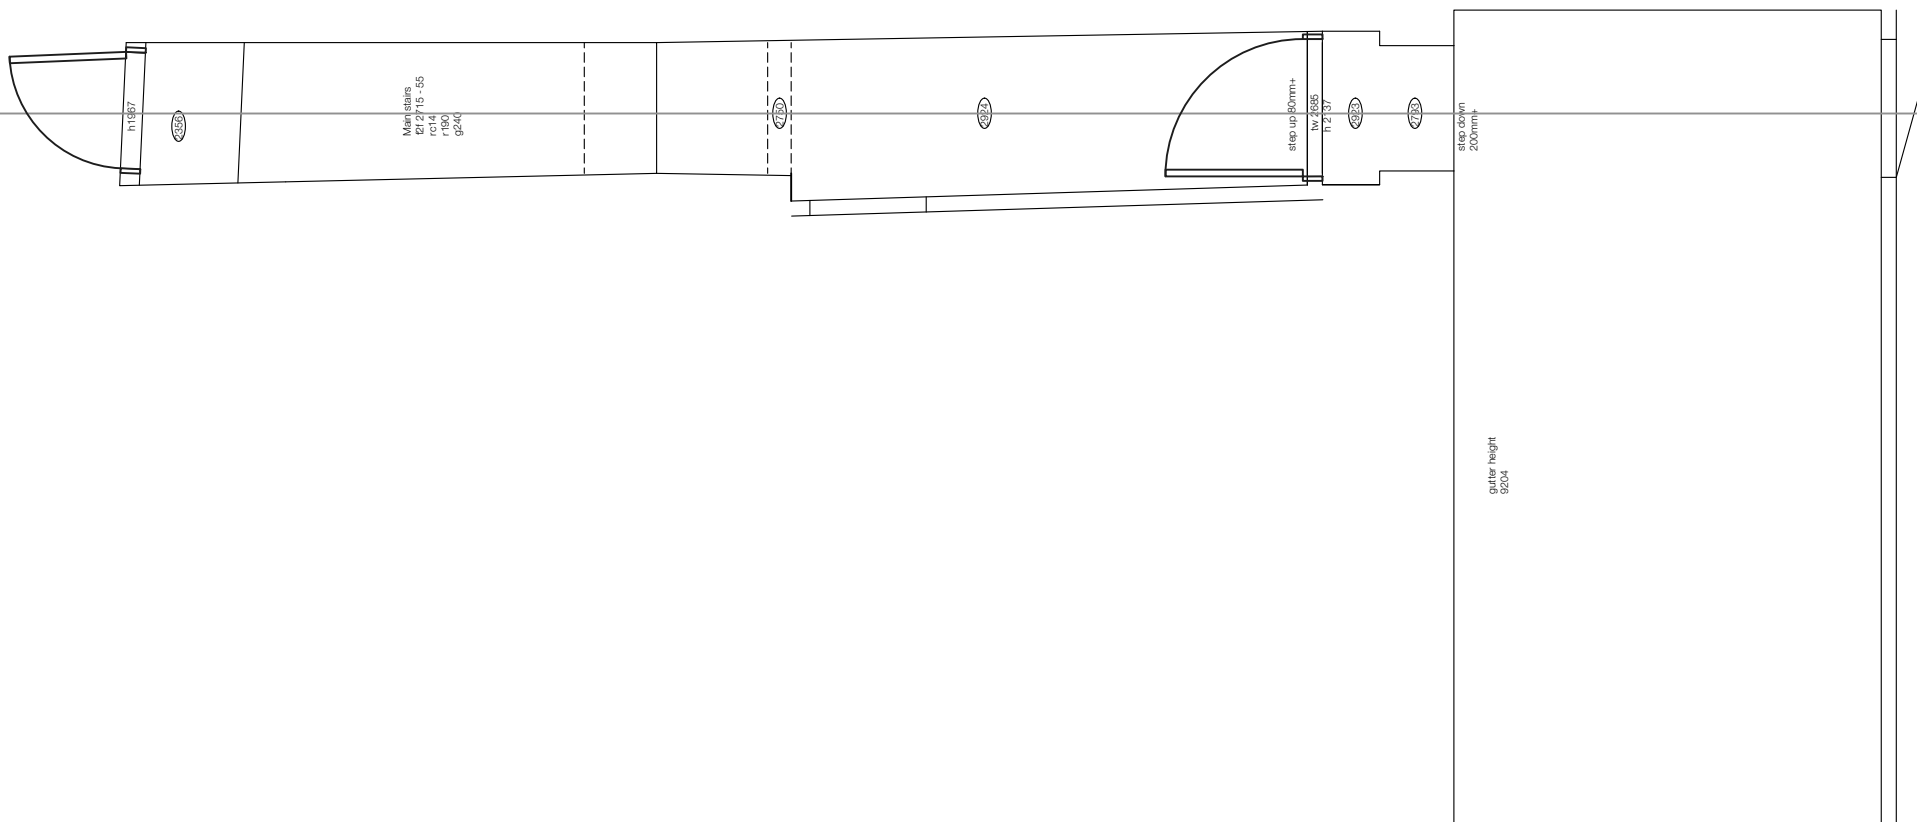


FIRST FLOOR

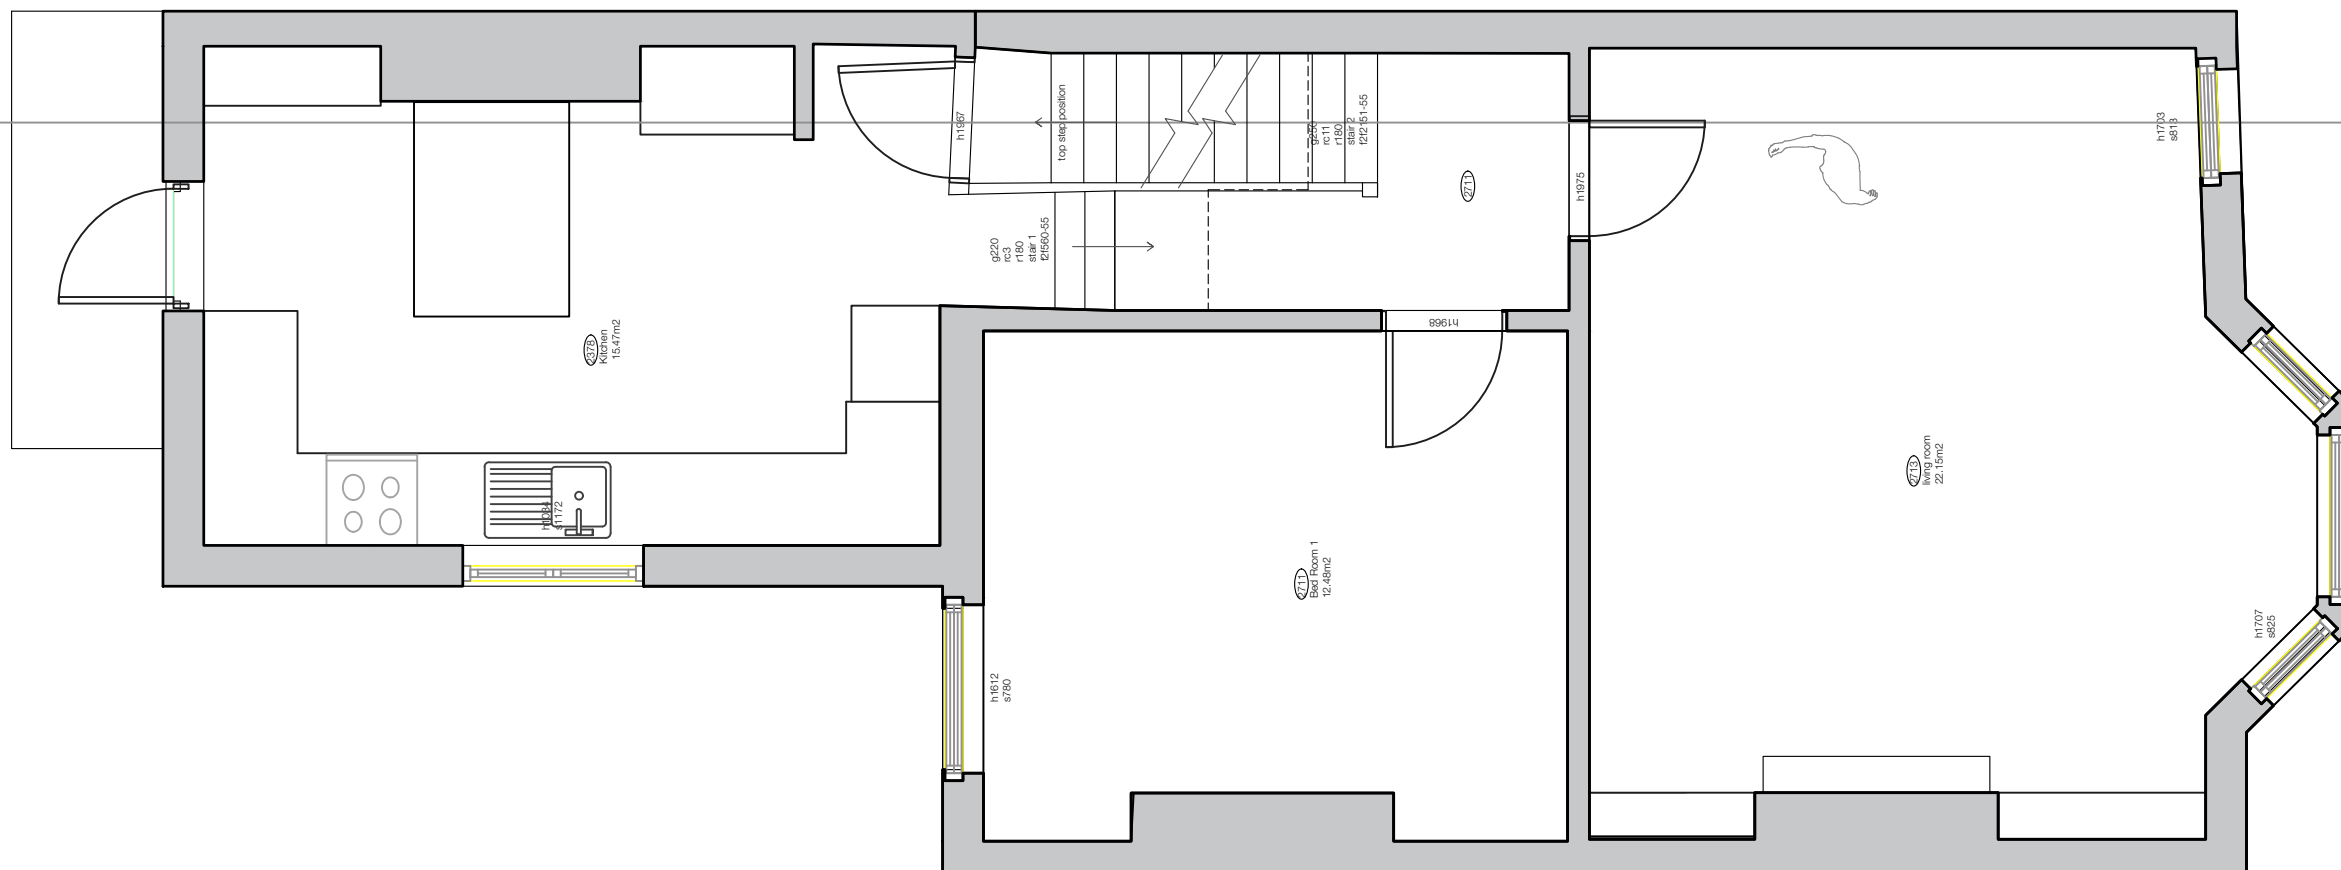


dimensions to be checked on site before construction




dimensions to be checked on site before construction

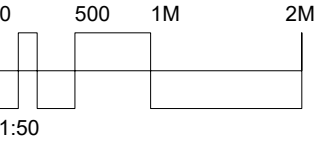

ROOF PLANS

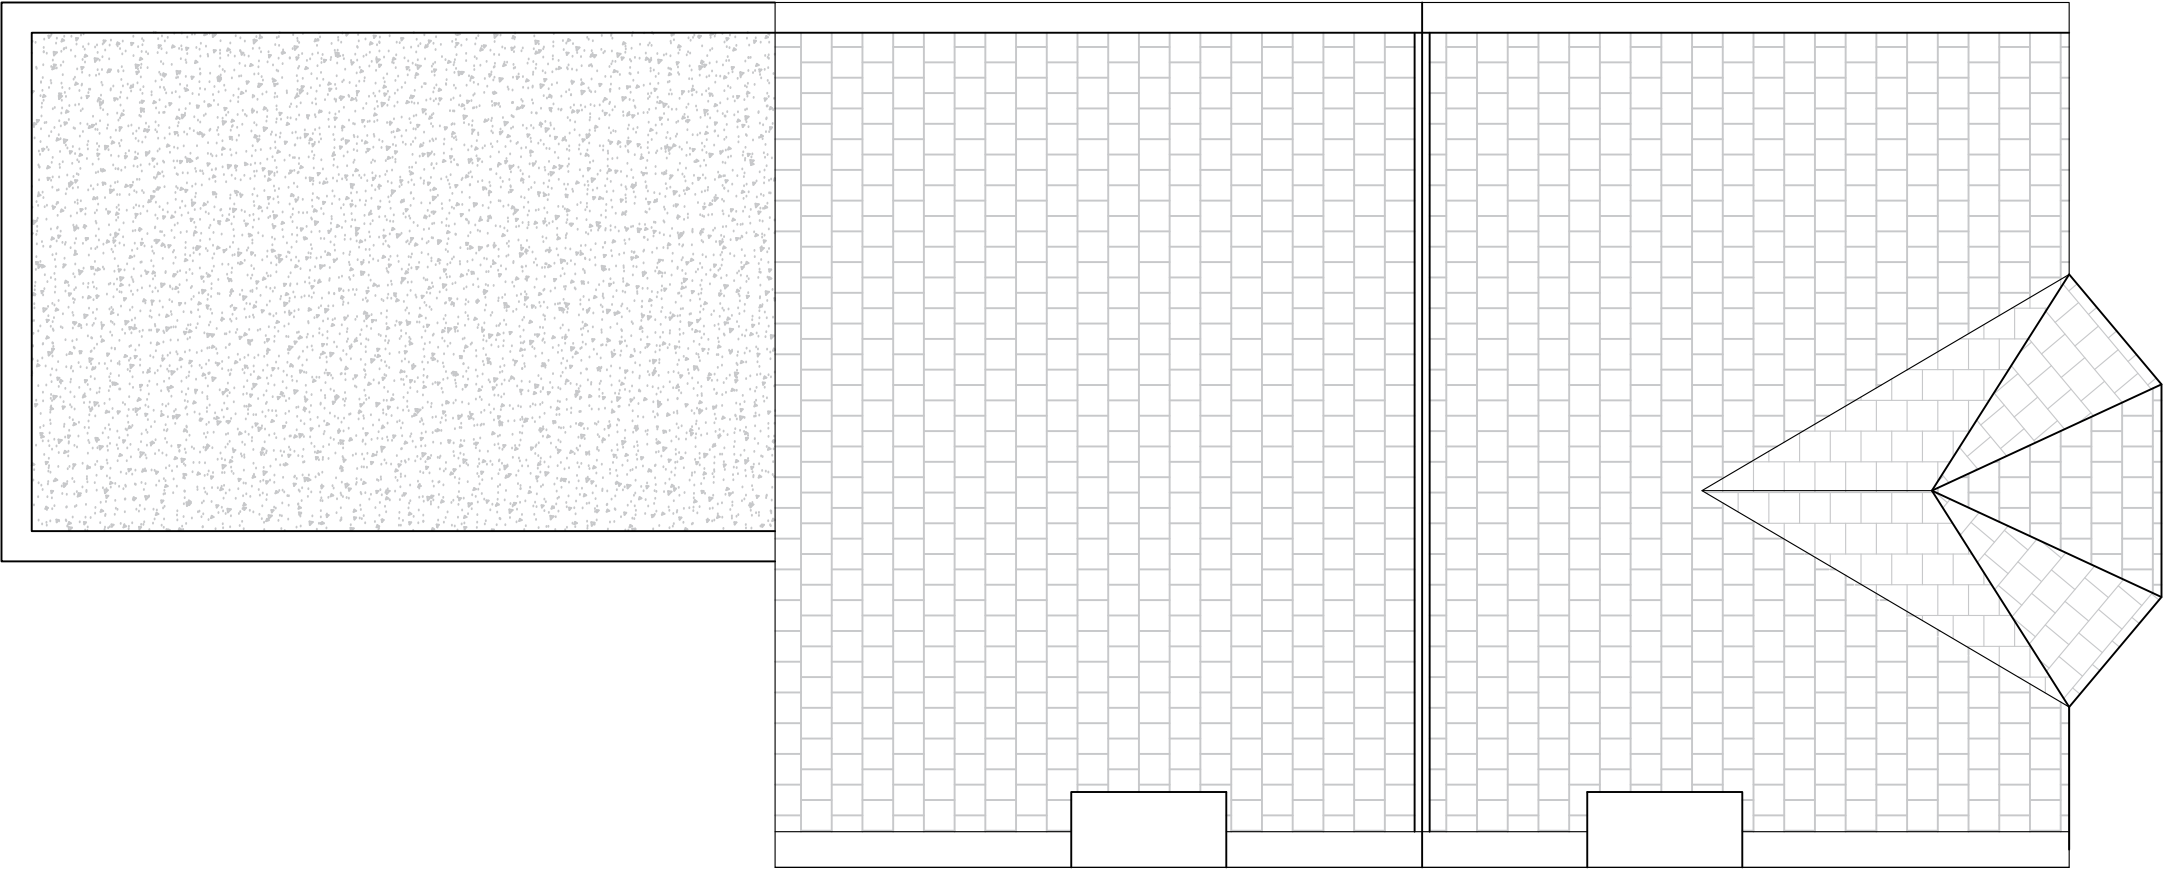



LOFT PLAN

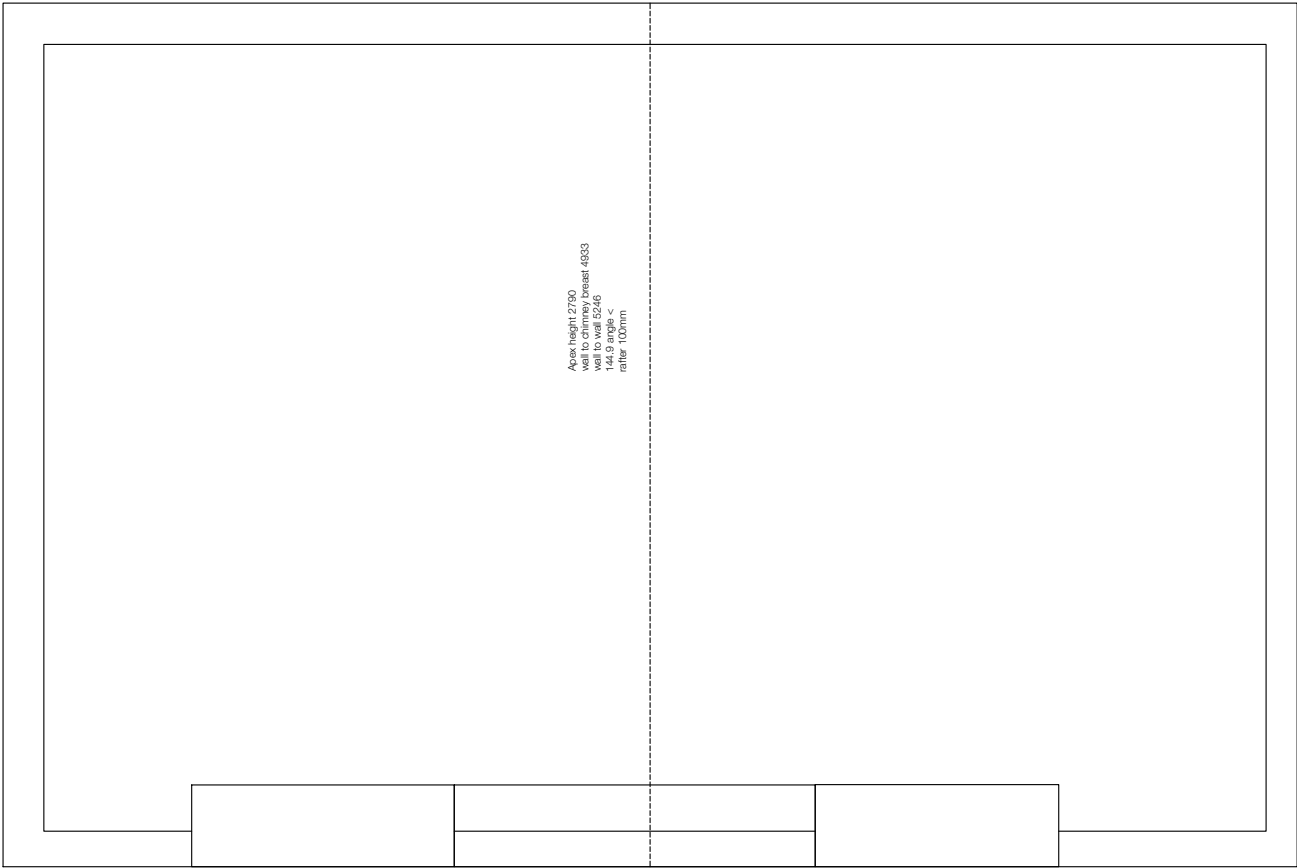

FELIXDB

12 Chichester Road London NW6 5QN	
t. 07966264656	
felix@felixdb.co.uk	
drawing no.	FDB-43HR-A106
title:	EXISTING ROOF
project:	43 HEMSTAL ROAD NW6 2AD
date:	30/07/2020 18:28:57
revision no.	
drawn by:	F.P
scale:	1:50@A3

dimensions to be checked on site before construction

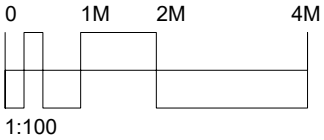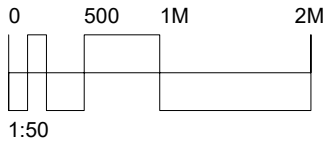

FELIXDB





12 Chichester Road
London NW6 5QN

t. 07966264656

felix@felixdb.co.uk

drawing no.	FDB-43HR-A301
title:	EXISTING FRONT ELEVATION
project:	43 HEMSTAL ROAD NW6 2AD
date:	30/07/2020 18:28:57
revision no.	
drawn by:	F.P
scale:	1:100@A3

dimensions to be checked on site before construction

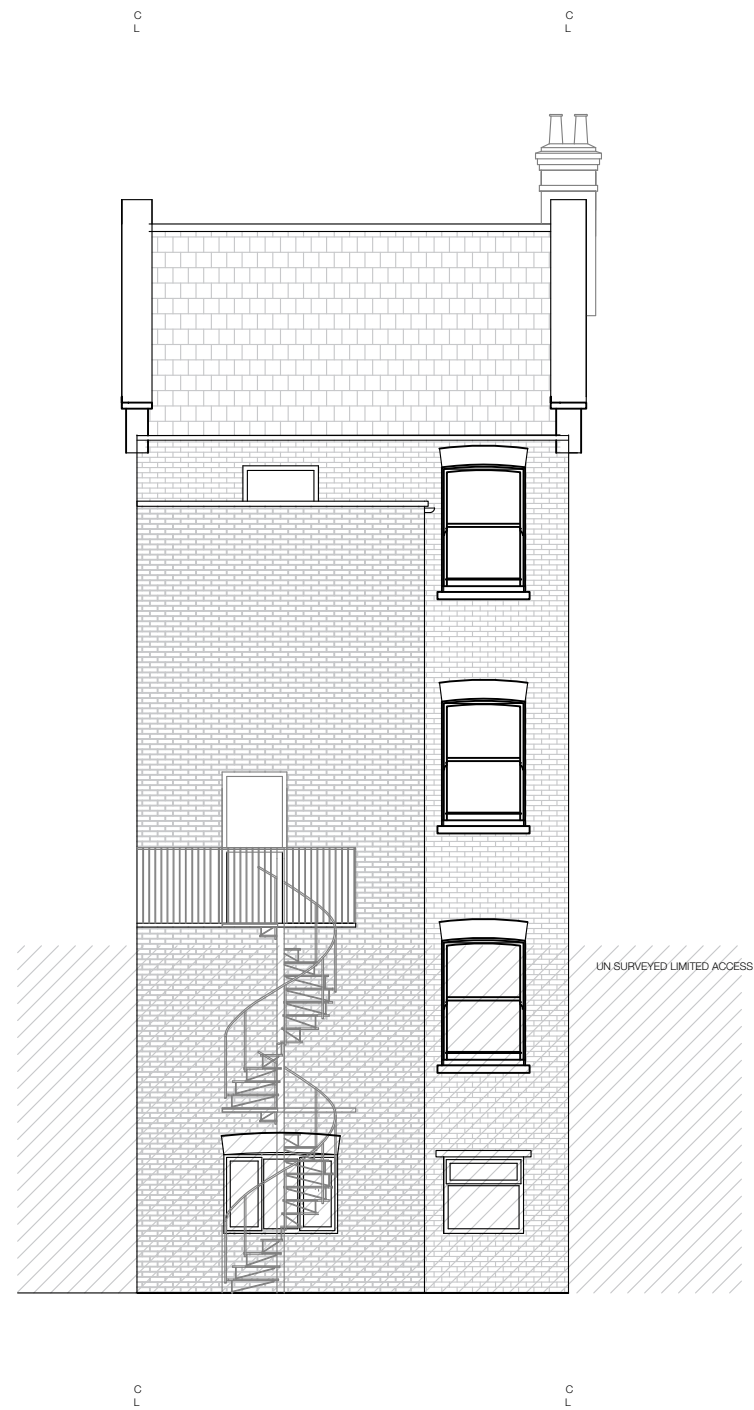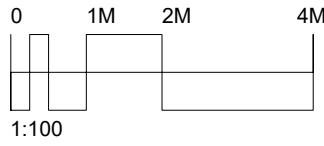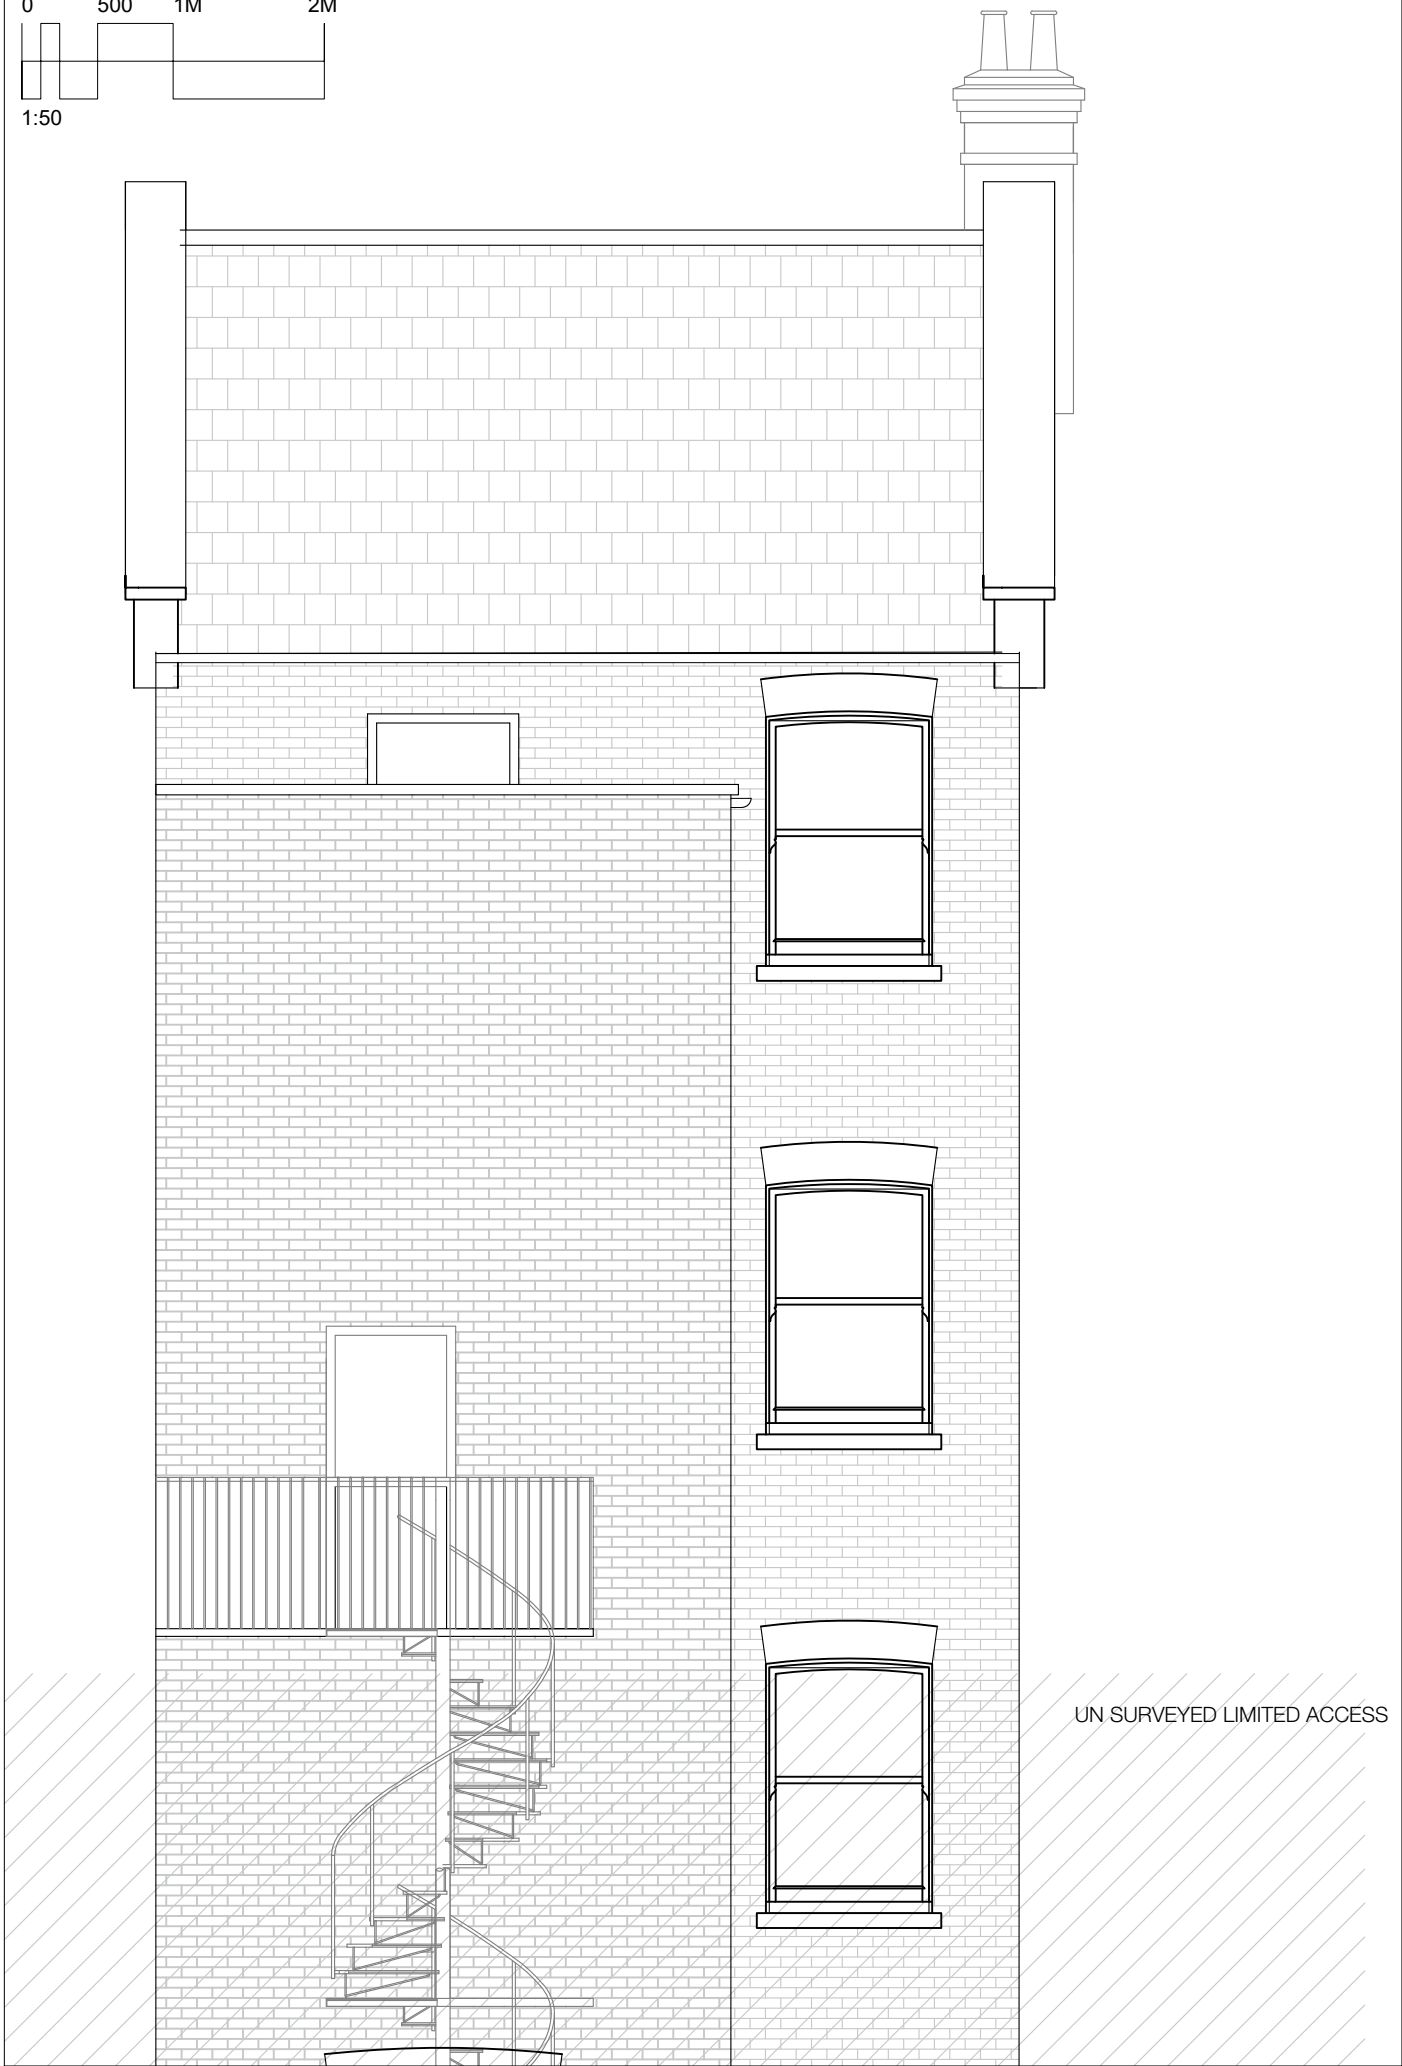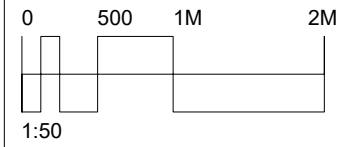

FELIXDB


12 Chichester Road
London NW6 5QN

t. 07966264656

felix@felixdb.co.uk

drawing no.	FDB-43HR-A302
title:	EXISTING REAR ELEVATION
project:	43 HEMSTAL ROAD NW6 2AD
date:	30/07/2020 18:28:58
revision no.	
drawn by:	F.P
scale:	1:100@A3

dimensions to be checked on site before construction

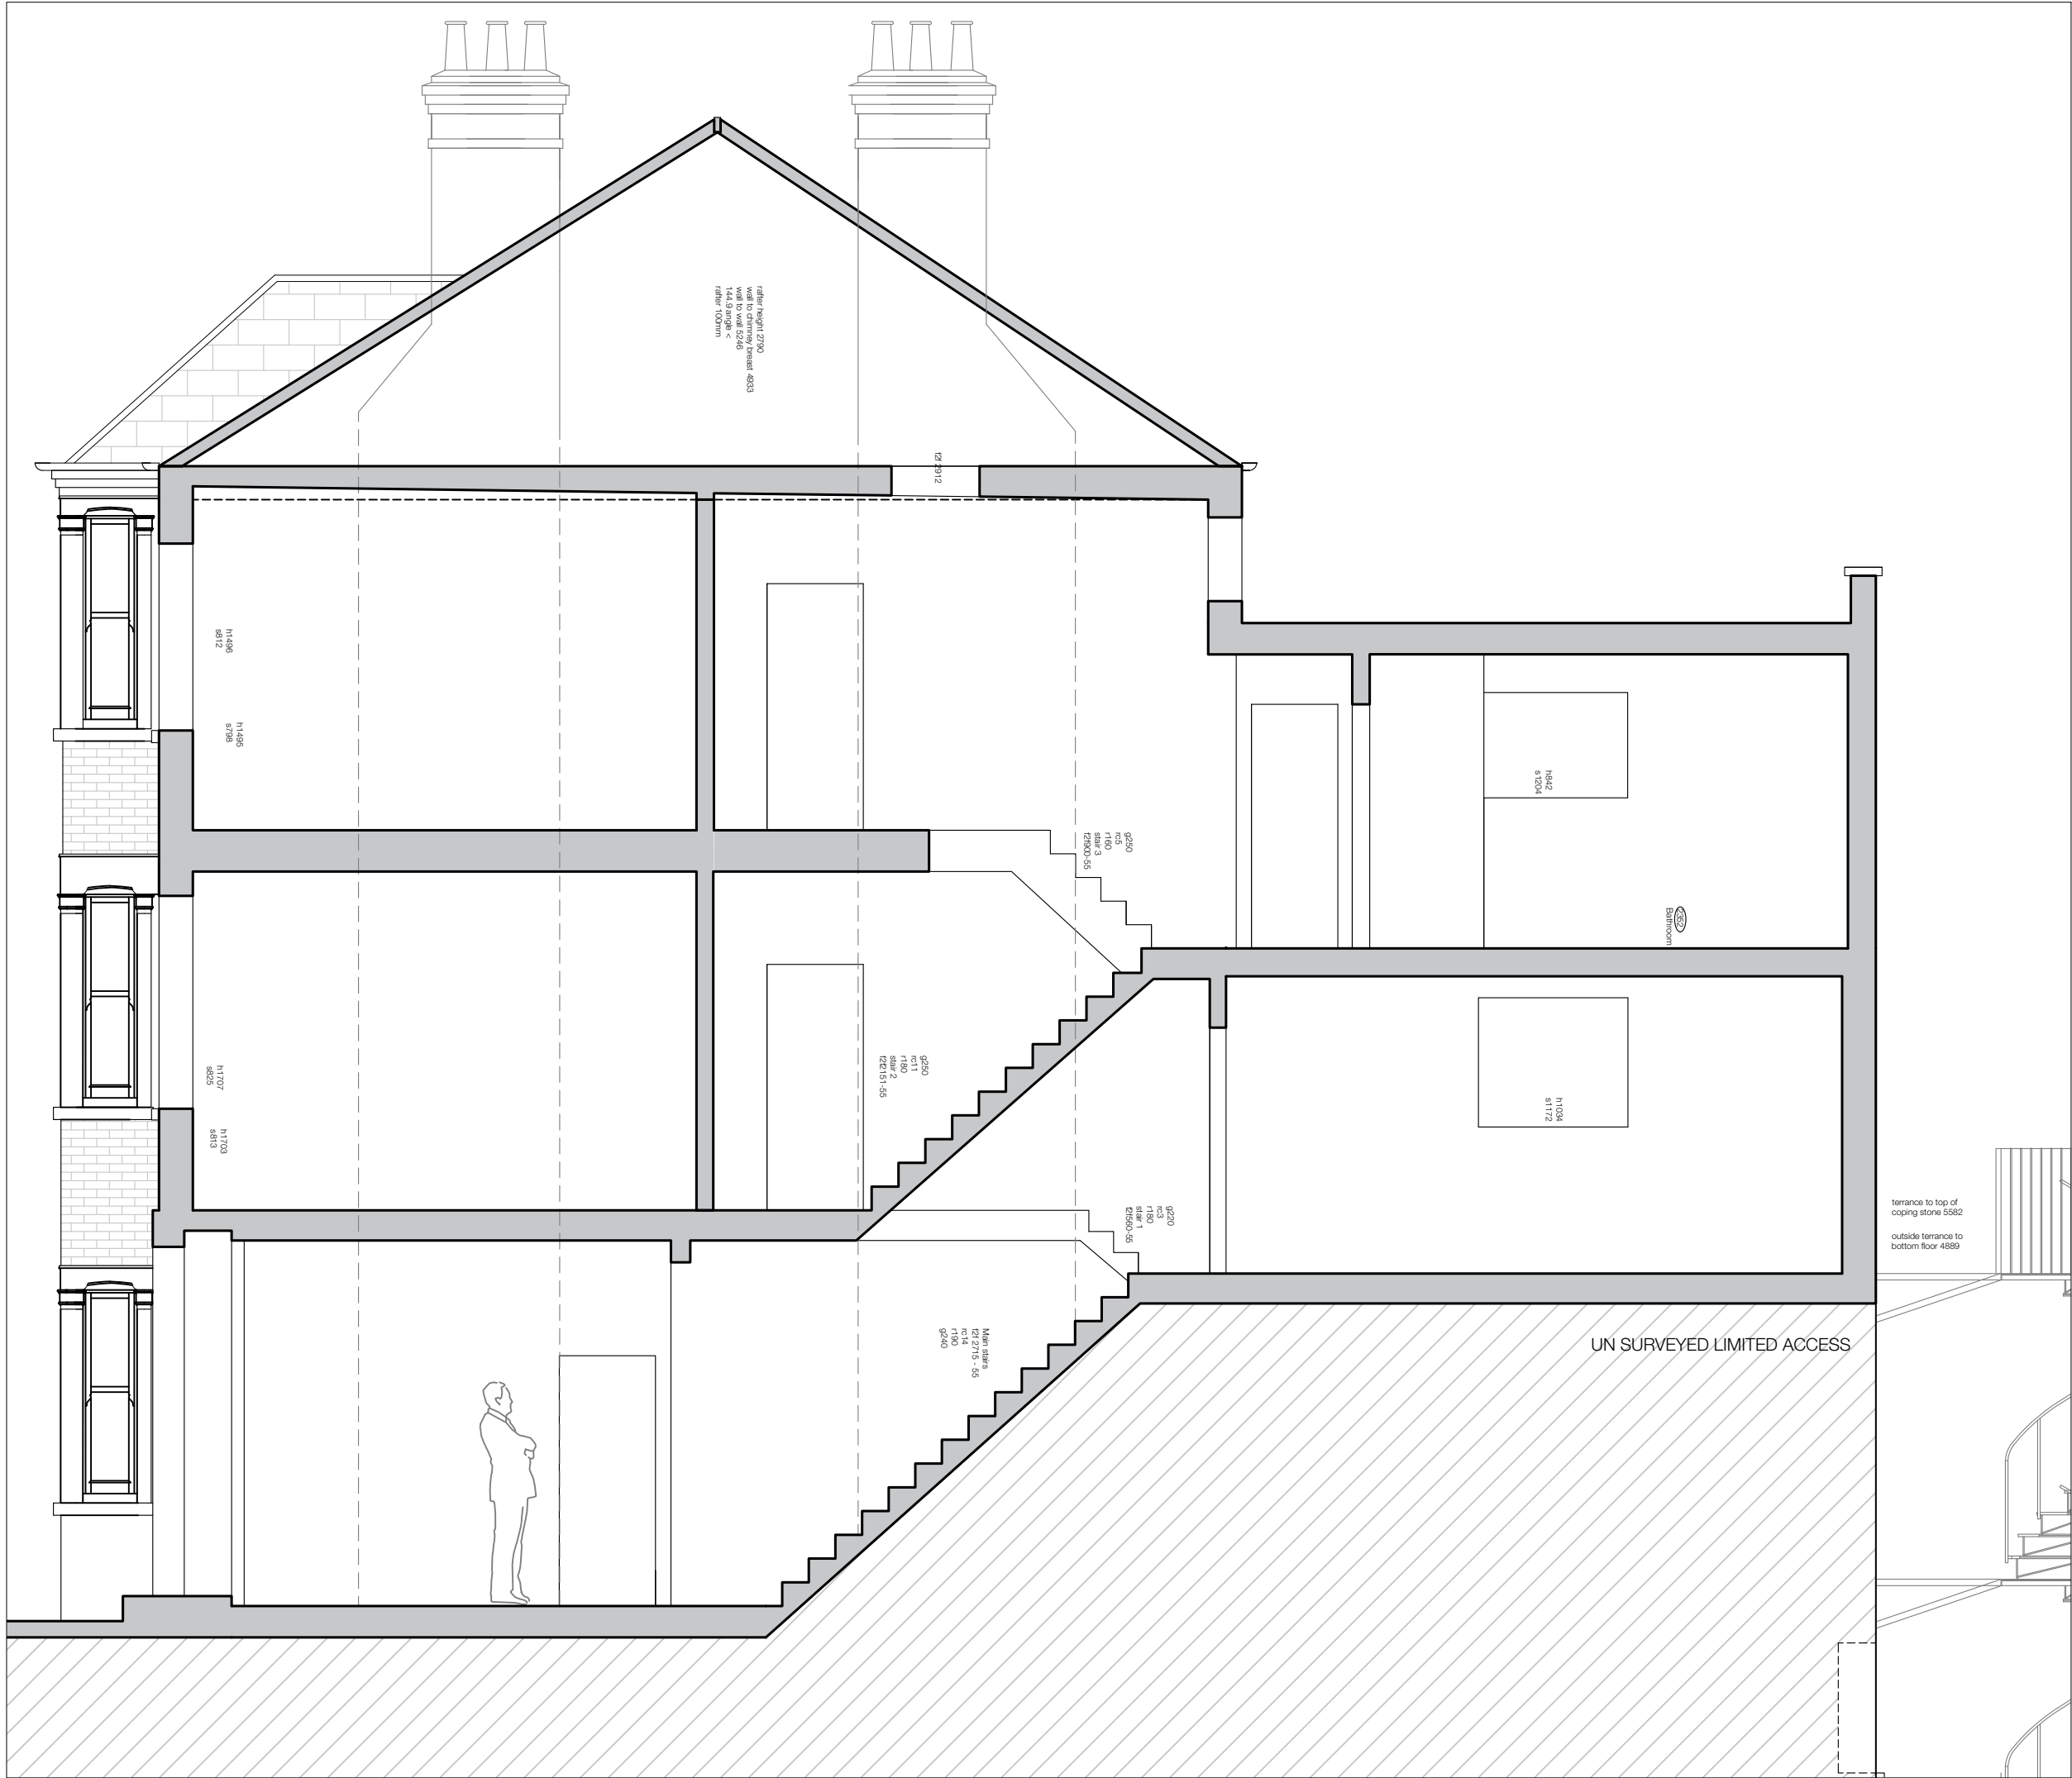


12 Chichester Road
London NW6 5QN

t. 07966264656

felix@felixdb.co.uk

drawing no.	FDB-43HR-A401
title:	EXISTING SECTION AA
project:	43 HEMSTAL ROAD NW6 2AD
date:	30/07/2020 18:28:59
revision no.	
drawn by:	F,P
scale:	1:50@A3

dimensions to be checked on site before construction

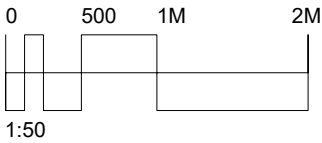

FELIXDB

12 Chichester Road
London NW6 5QN
t. 07966264656
felix@felixdb.co.uk

drawing no.	FDB-43HR-A601
title:	PHOTOGRAPHS
project:	43 HEMSTAL ROAD NW6 2AD
date:	30/07/2020 18:28:59
revision no.	
drawn by:	F.P
scale:	1:50@A3