

FELIXDB



12 Chichester Road
London NW6 5QN

t. 07966264656

felix@felixdb.co.uk

drawing no.	FDB-43HR-A203
title:	PROPOSED 1ST FLOOR
project:	43 HEMSTAL ROAD NW6 2AD
date:	30/07/2020 18:30:02
revision no.	
drawn by:	F.P
scale:	1:50@A3

dimensions to be checked on site before construction

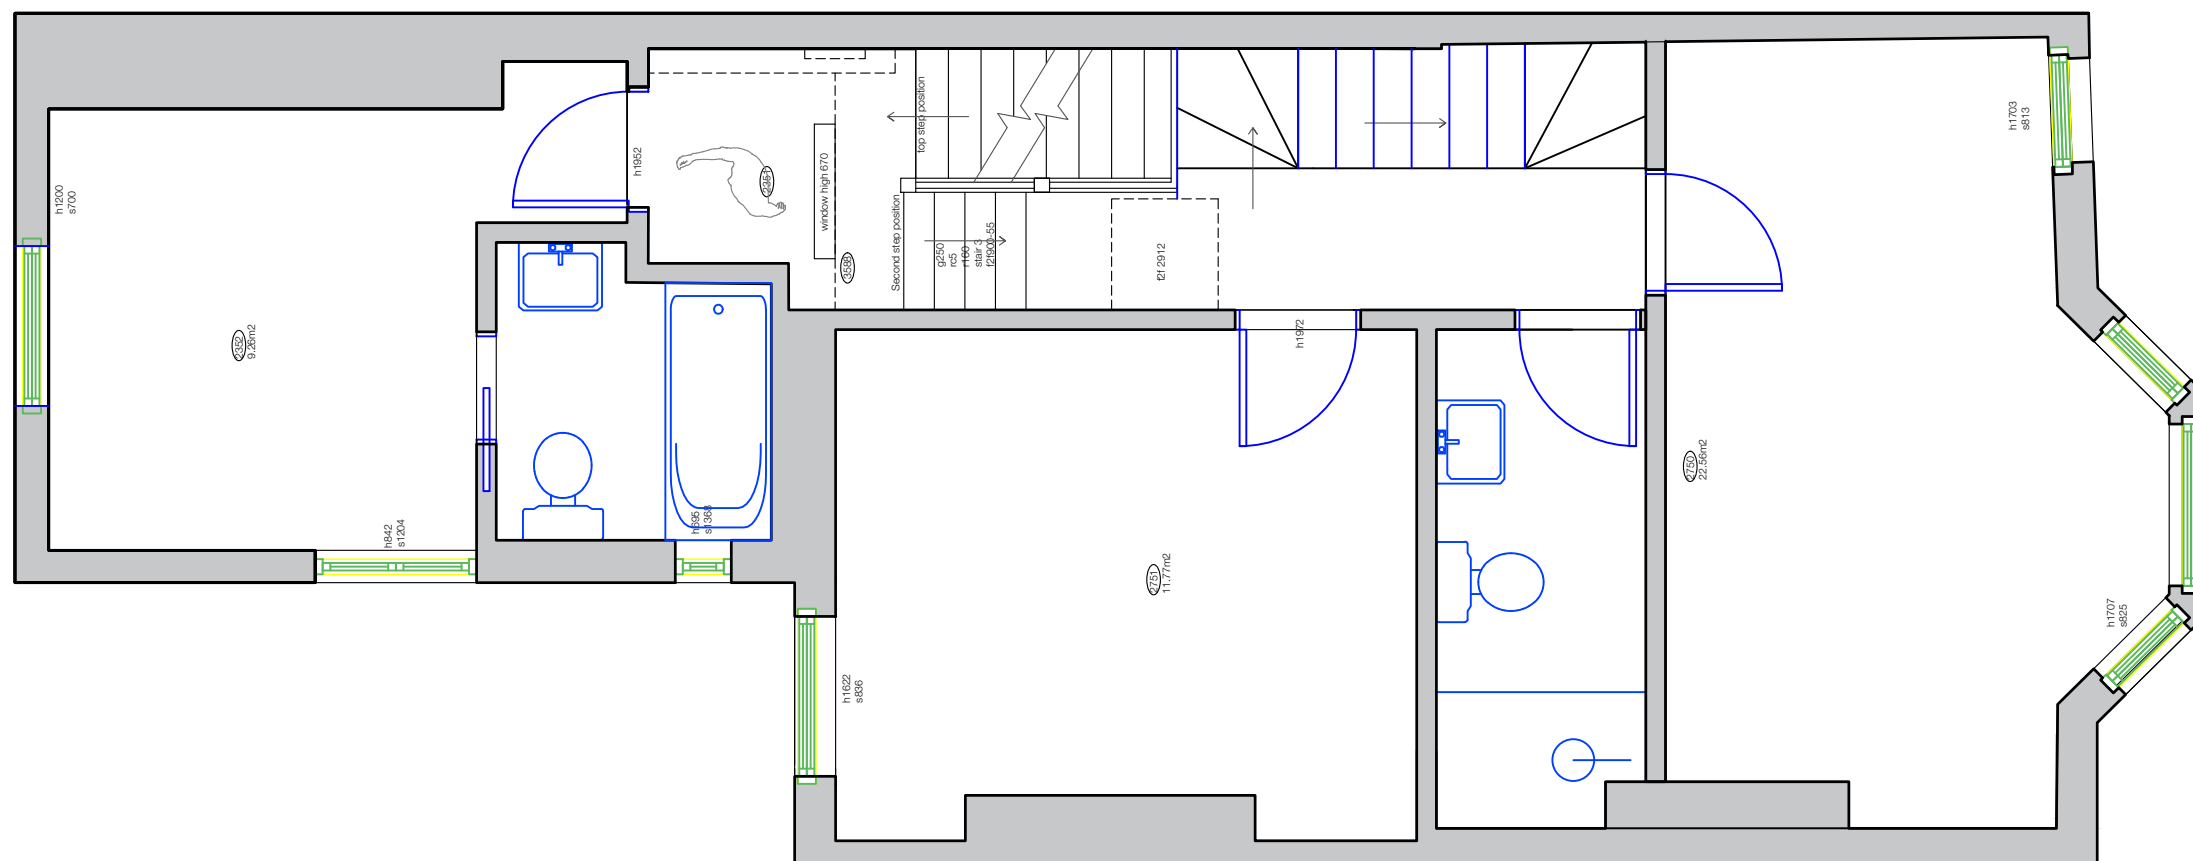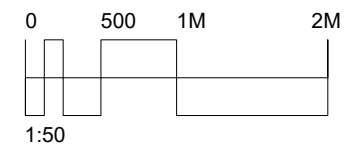

FELIXDB



12 Chichester Road
London NW6 5QN

t. 07966264656

felix@felixdb.co.uk

drawing no.	FDB-43HR-A204
title:	PROPOSED 2ND FLOOR
project:	43 HEMSTAL ROAD NW6 2AD
date:	30/07/2020 18:30:02
revision no.	
drawn by:	F.P
scale:	1:50@A3

dimensions to be checked on site before construction

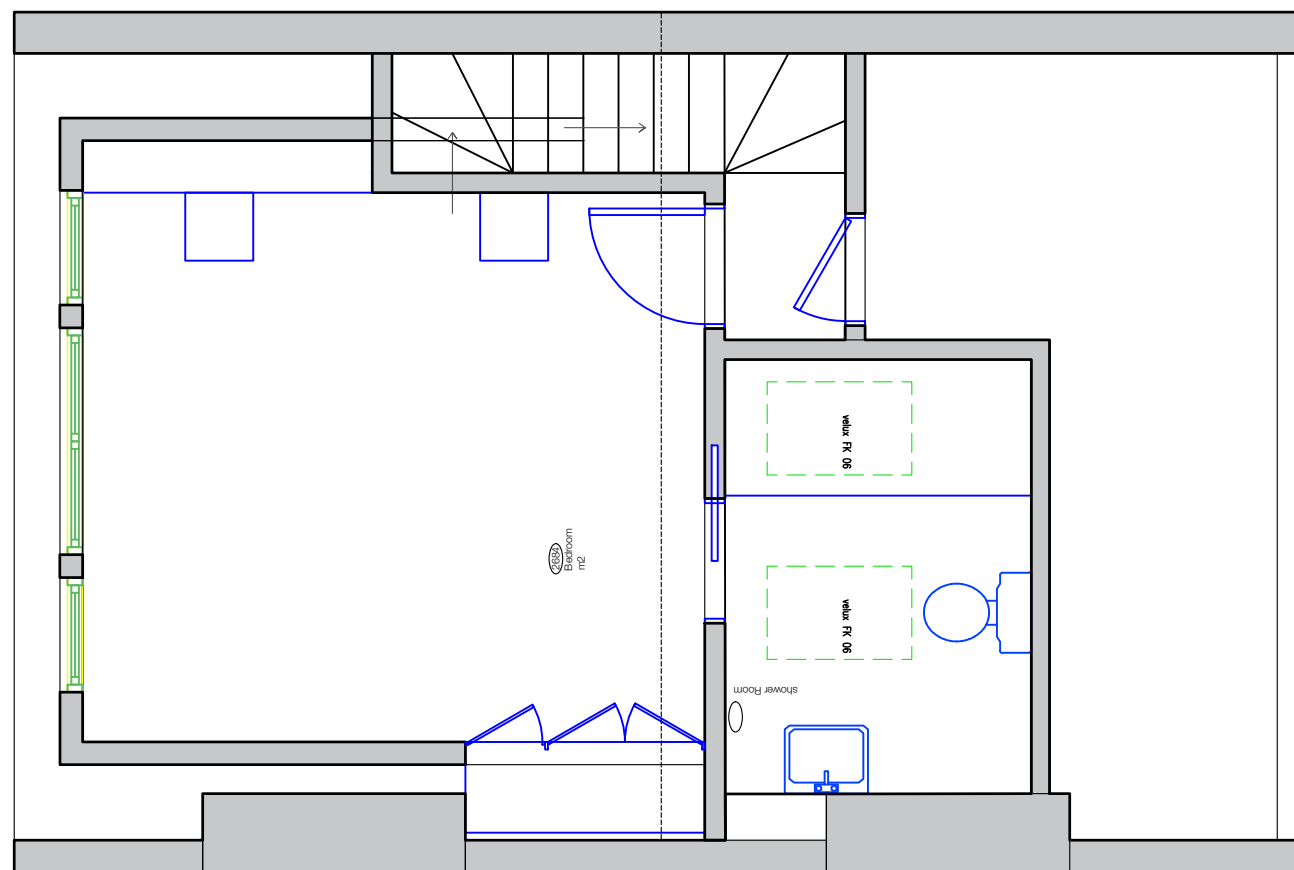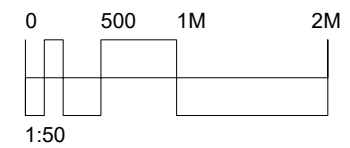

FELIXDB



12 Chichester Road
London NW6 5QN

t. 07966264656

felix@felixdb.co.uk

drawing no.	FDB-43HR-A204
title:	PROPOSED 2ND FLOOR
project:	43 HEMSTAL ROAD NW6 2AD
date:	30/07/2020 18:30:03
revision no.	
drawn by:	F.P
scale:	1:50@A3

dimensions to be checked on site before construction

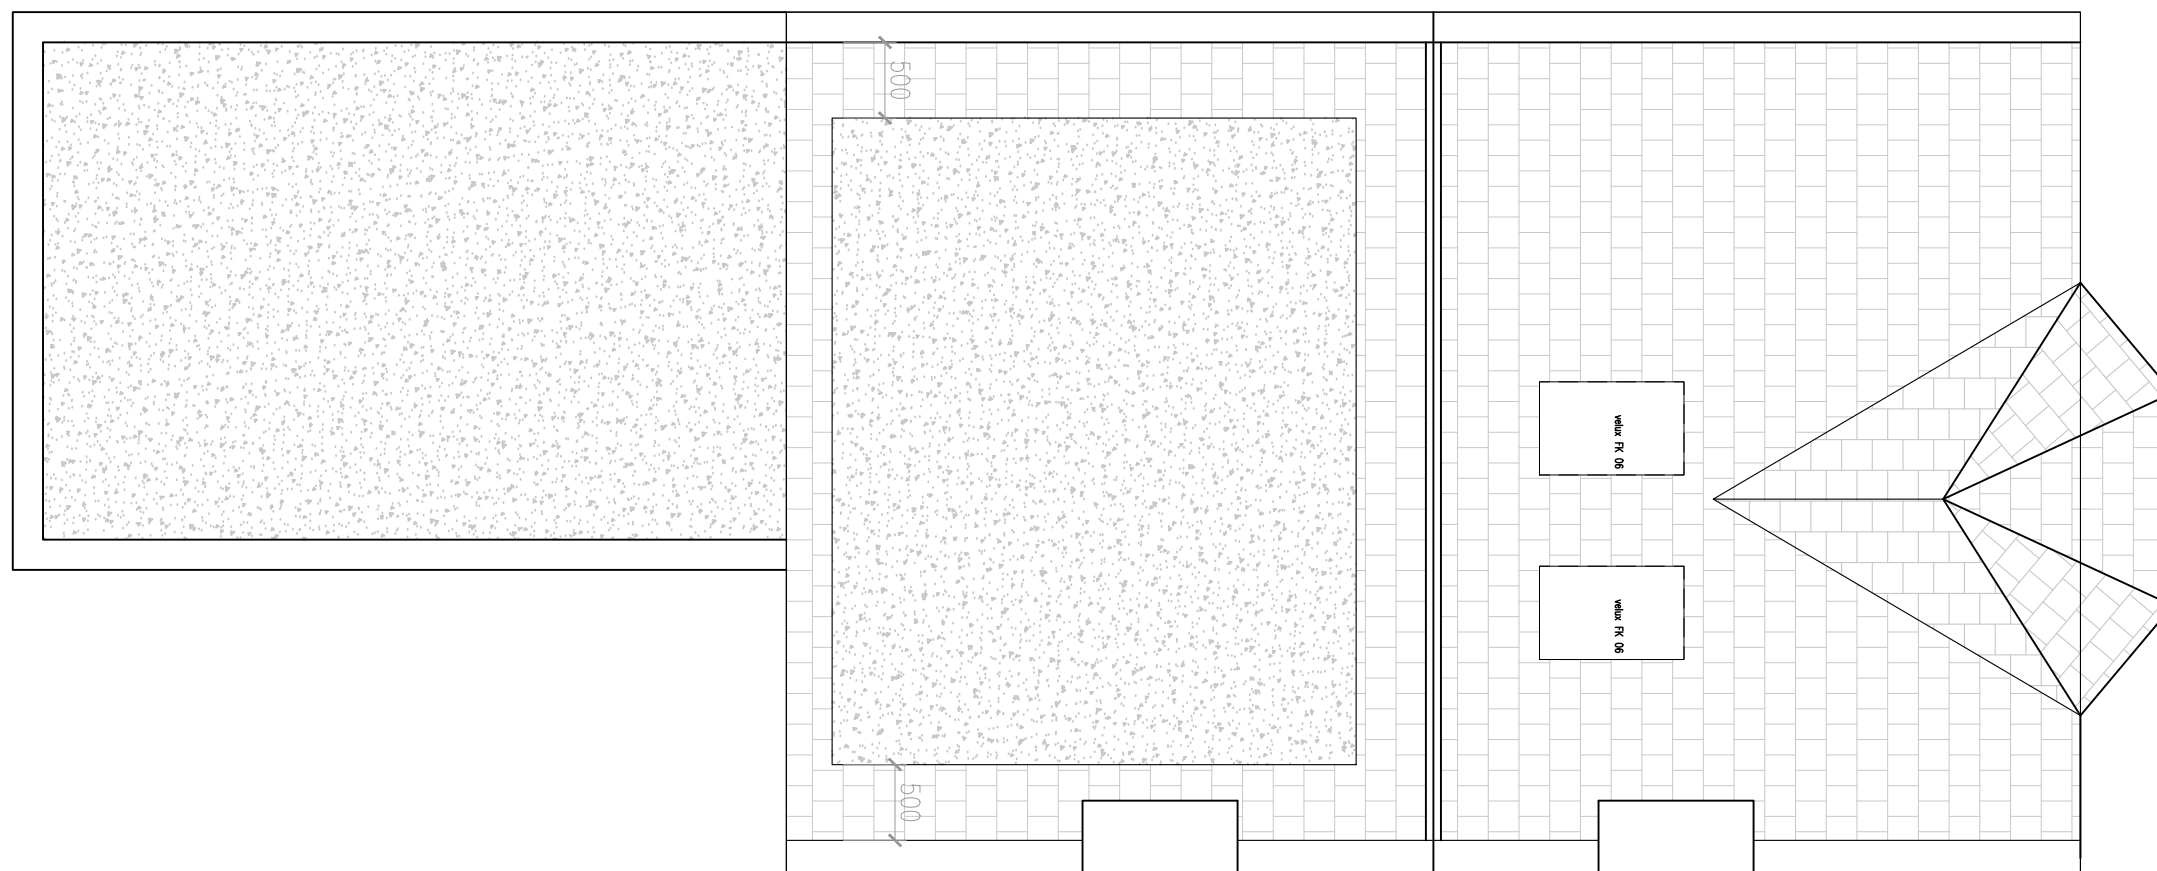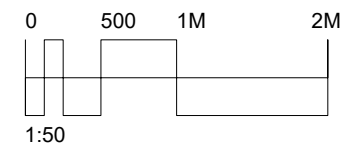

FELIXDB


12 Chichester Road
London NW6 5QN

t. 07966264656

felix@felixdb.co.uk

drawing no.	FDB-43HR-A206
title:	PROPOSED ROOF
project:	43 HEMSTAL ROAD NW6 2AD
date:	30/07/2020 18:30:03
revision no.	
drawn by:	F.P
scale:	1:50@A3

dimensions to be checked on site before construction

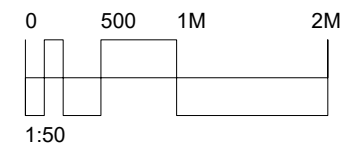

FELIXDB



12 Chichester Road
London NW6 5QN

t. 07966264656

felix@felixdb.co.uk

drawing no.	FDB-43HR-A304
title:	PROPOSED FRONT ELEVATION
project:	43 HEMSTAL ROAD NW6 2AD
date:	30/07/2020 18:30:04
revision no.	
drawn by:	F.P
scale:	1:50@A3

dimensions to be checked on site before construction

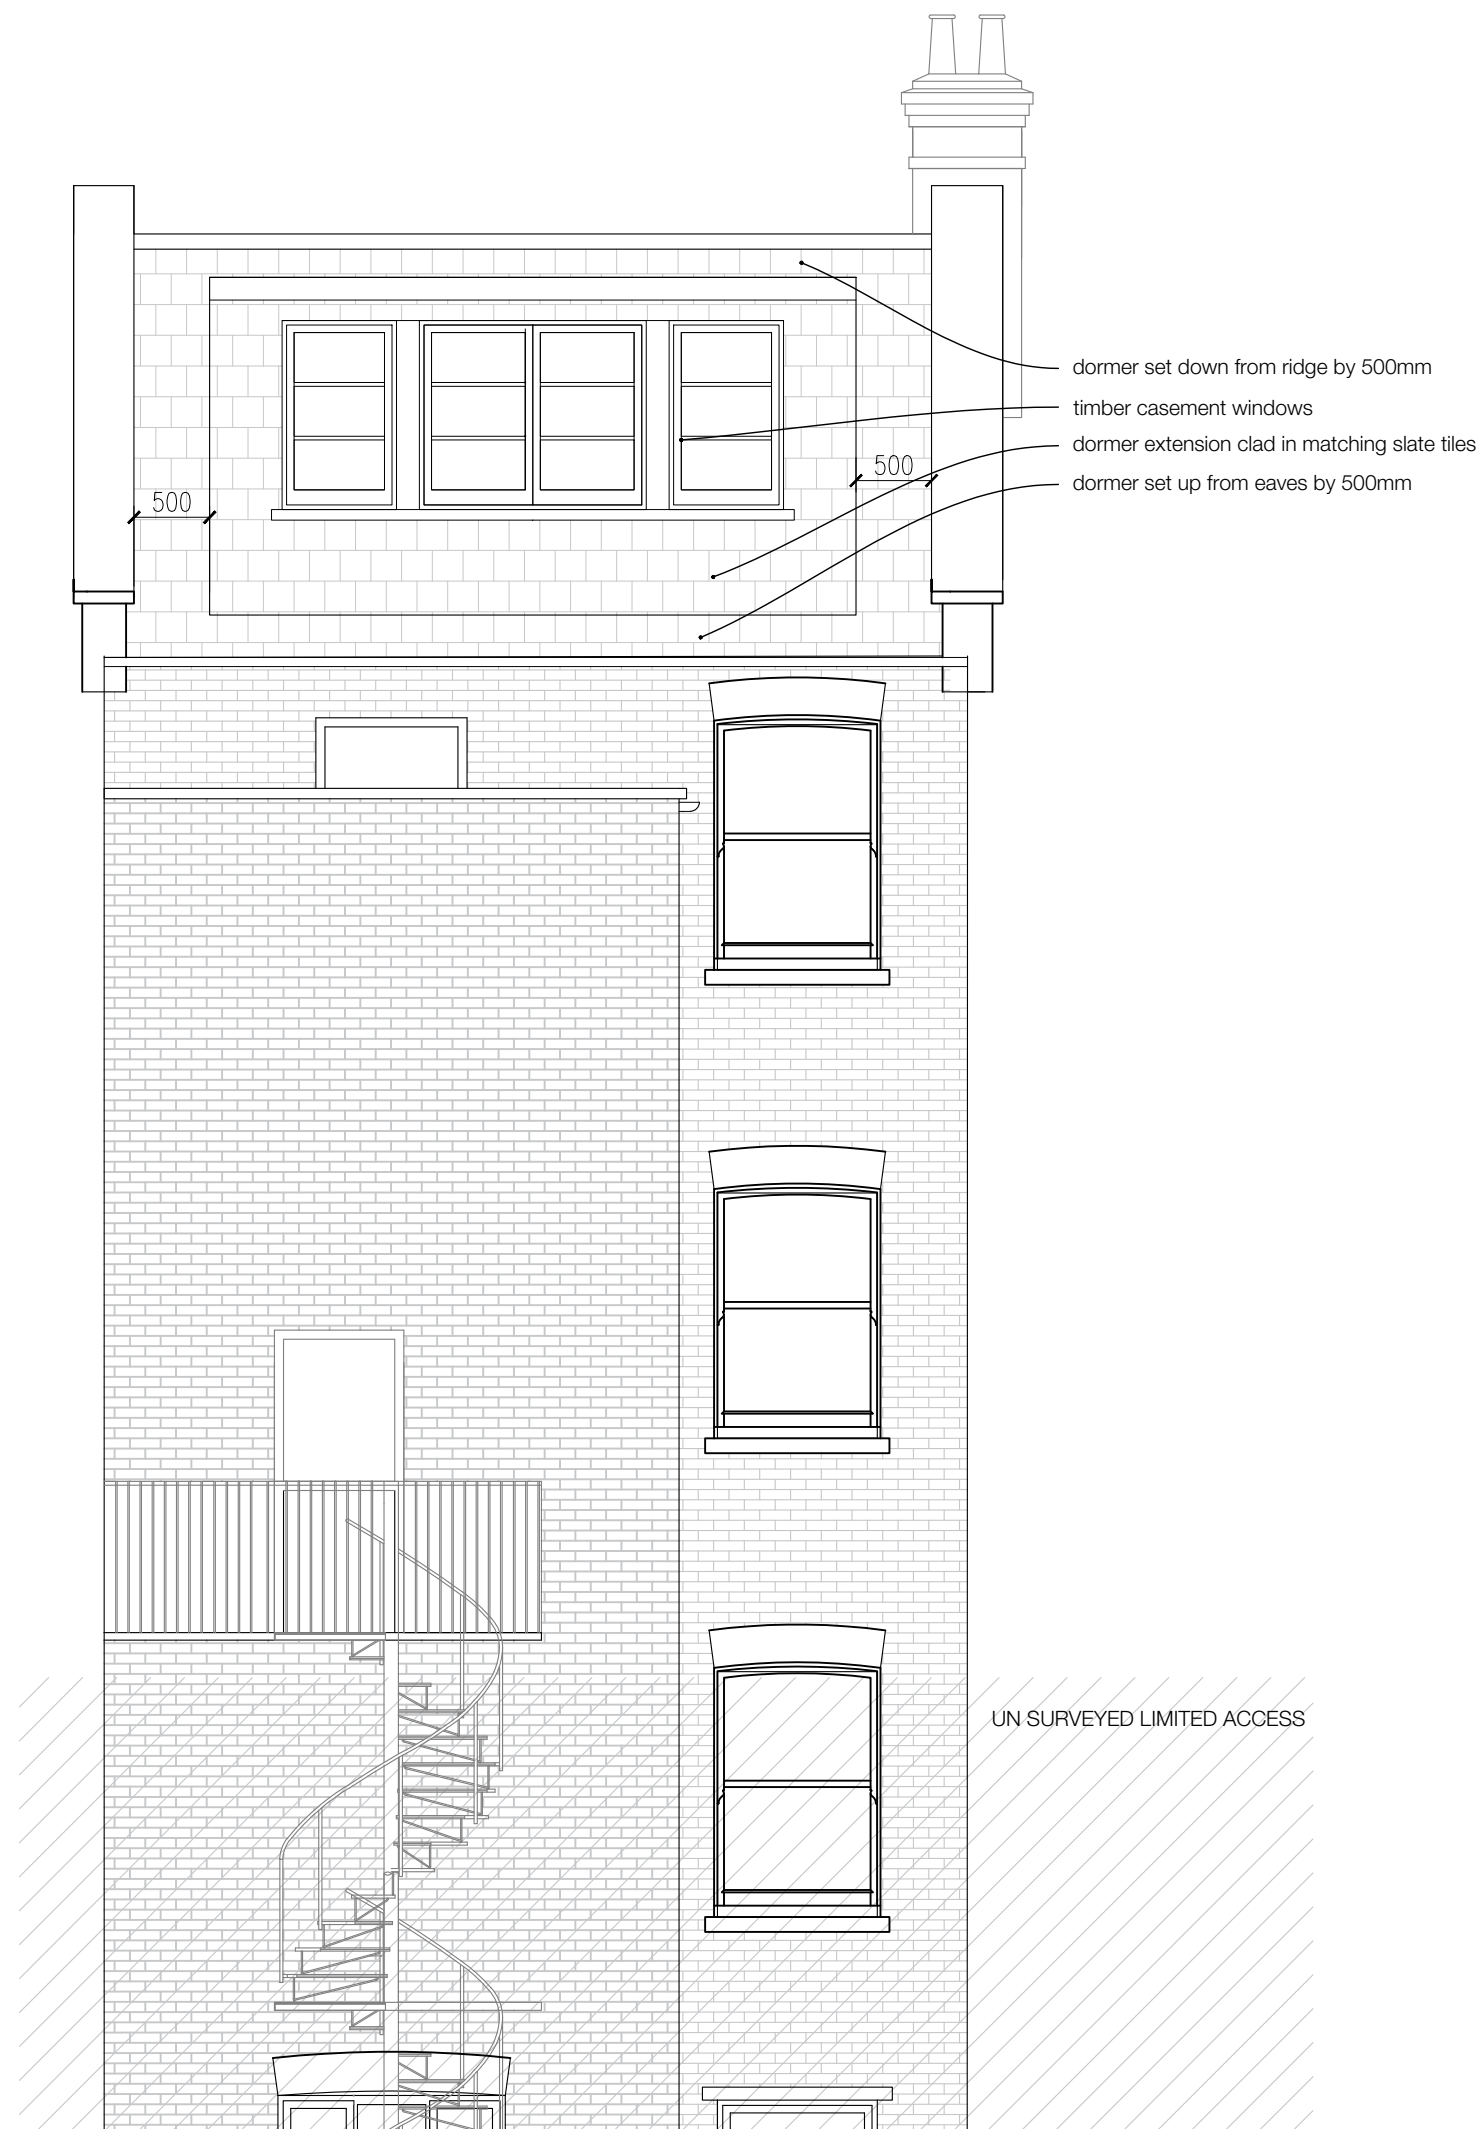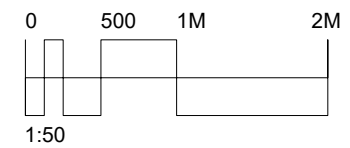

FELIXDB



12 Chichester Road
London NW6 5QN

t. 07966264656

felix@felixdb.co.uk

drawing no.	FDB-43HR-A305
title:	PROPOSED REAR ELEVATION
project:	43 HEMSTAL ROAD NW6 2AD
date:	30/07/2020 18:30:05
revision no.	
drawn by:	F.P
scale:	1:50@A3

dimensions to be checked on site before construction

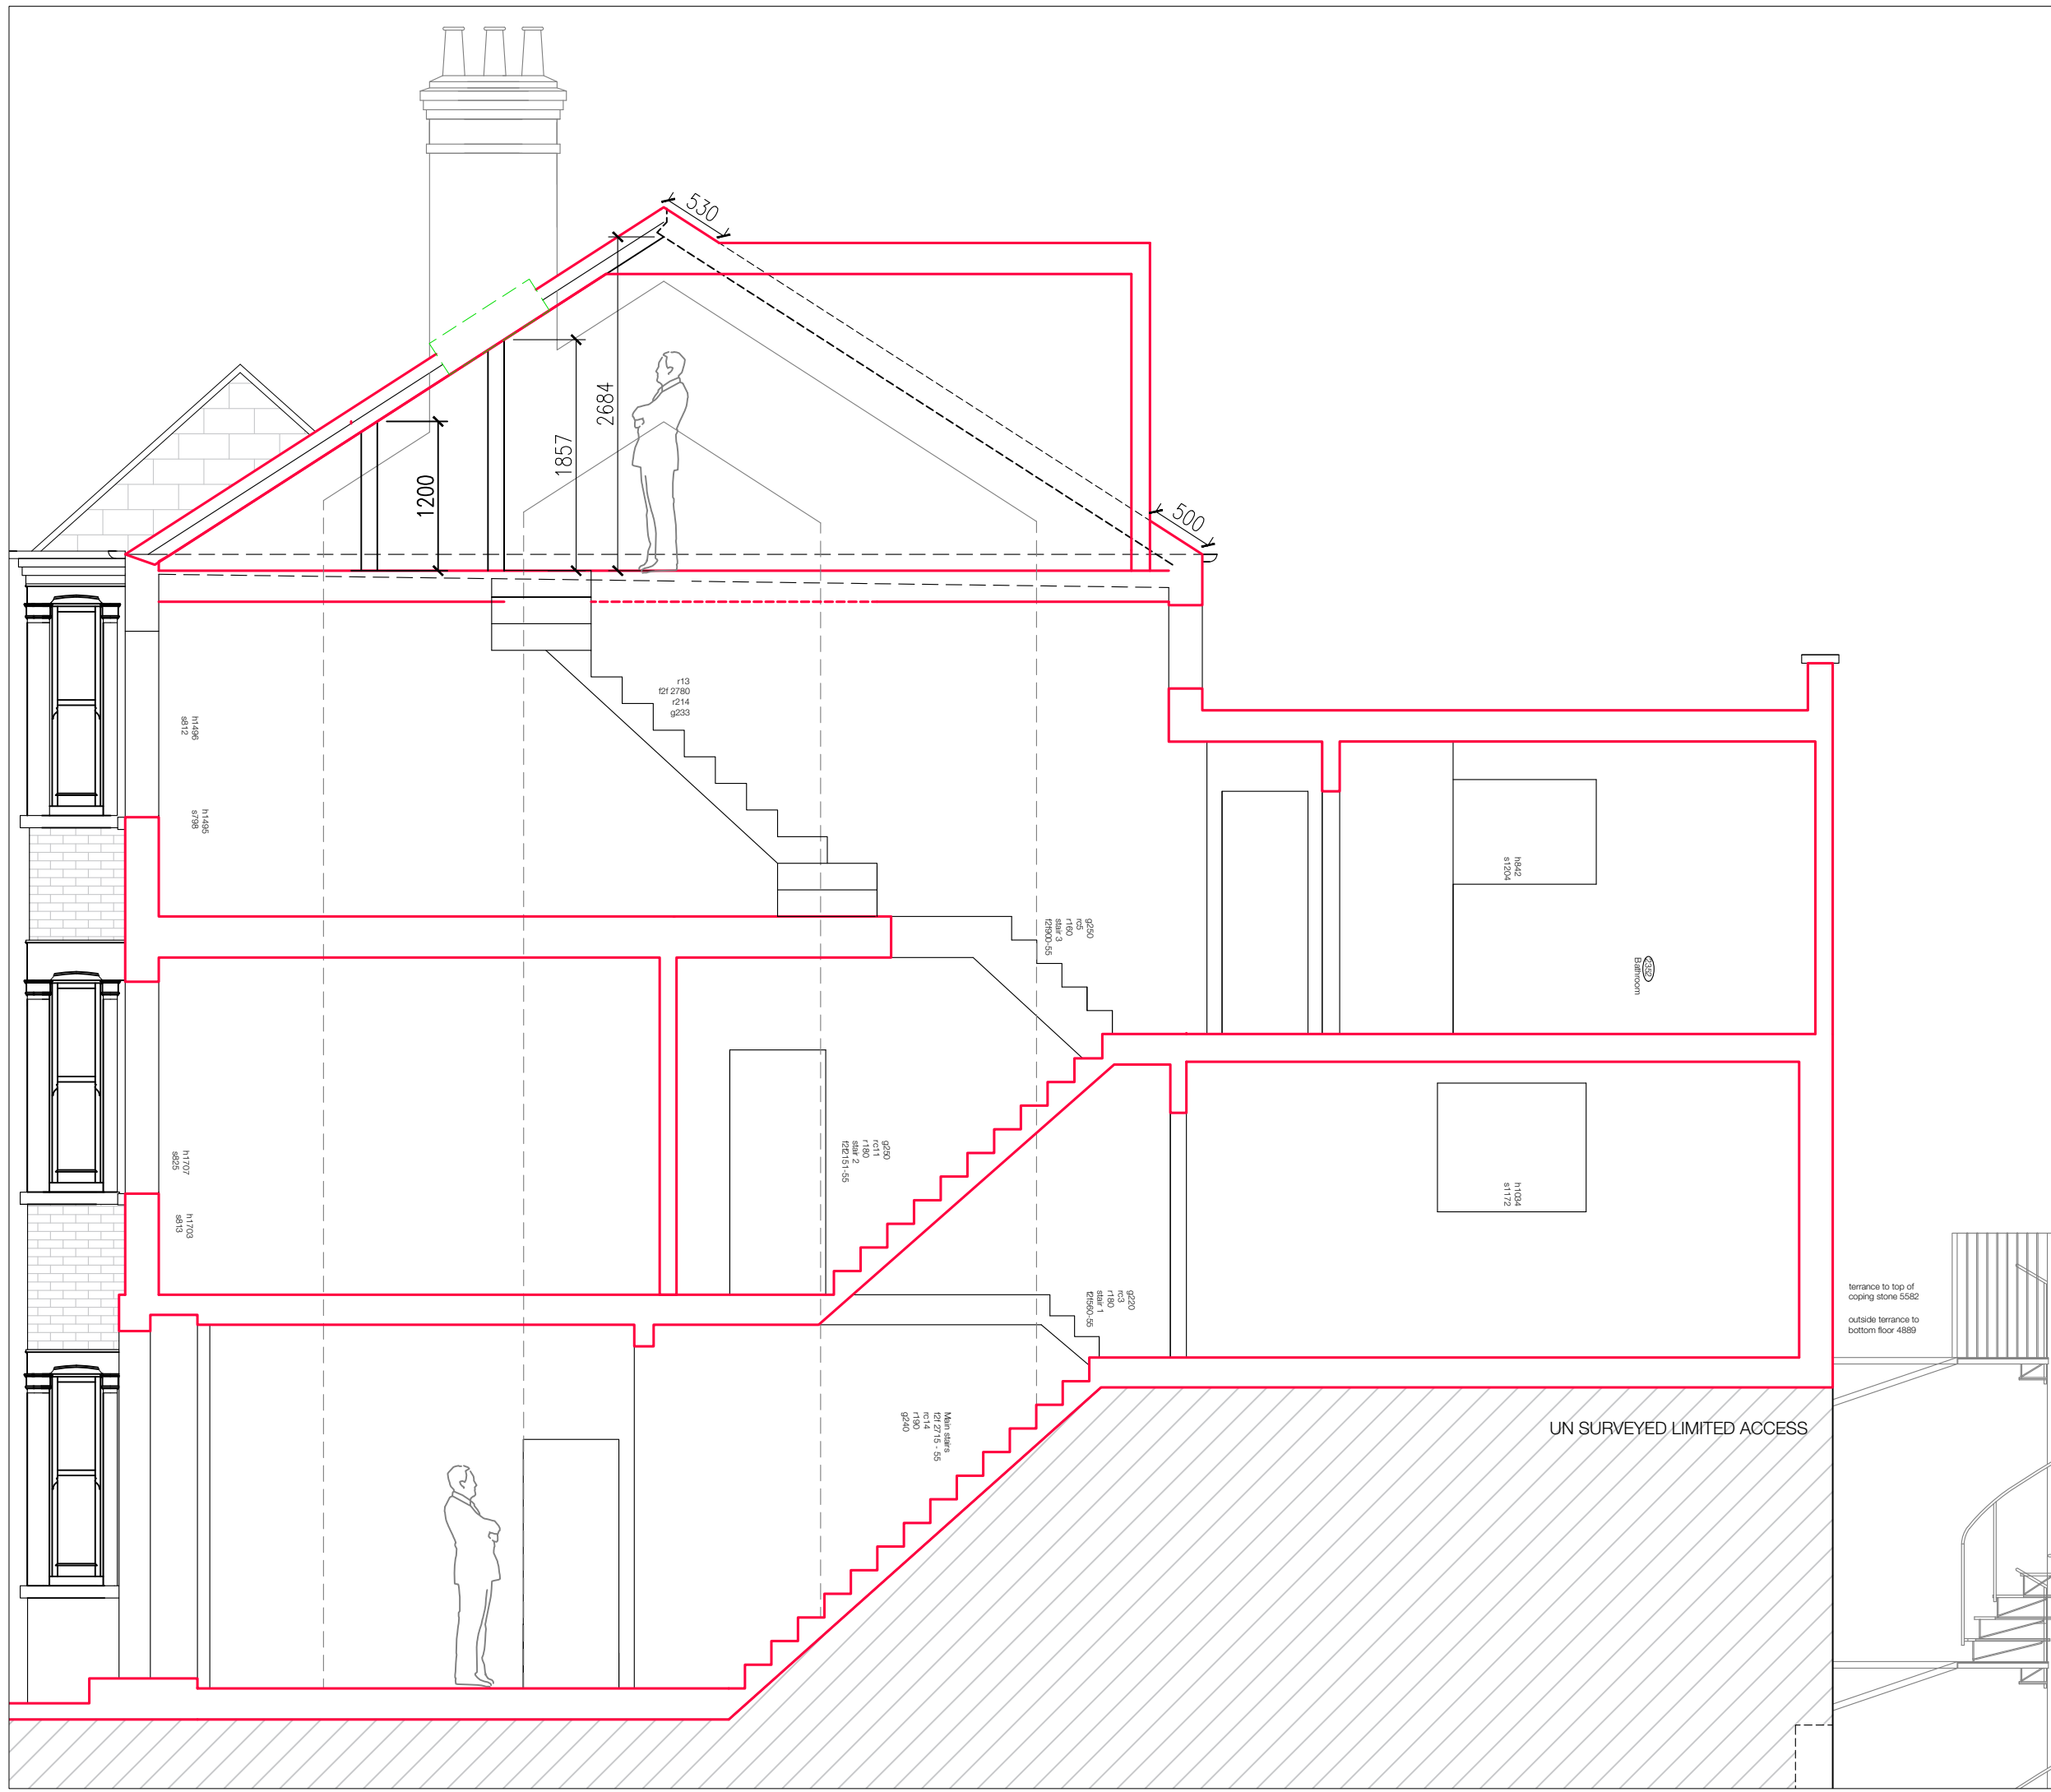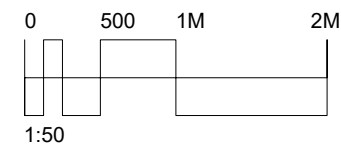

FELIXDB

12 Chichester Road
 London NW6 5QN
 t. 07966264656
 felix@felixdb.co.uk

drawing no.	FDB-43HR-A402
title:	PROPOSED SECTION AA
project:	43 HEMSTAL ROAD NW6 2AD
date:	30/07/2020 18:30:05
revision no.	
drawn by:	F.P
scale:	1:50@A3

dimensions to be checked on site before construction