




ROOF PLAN

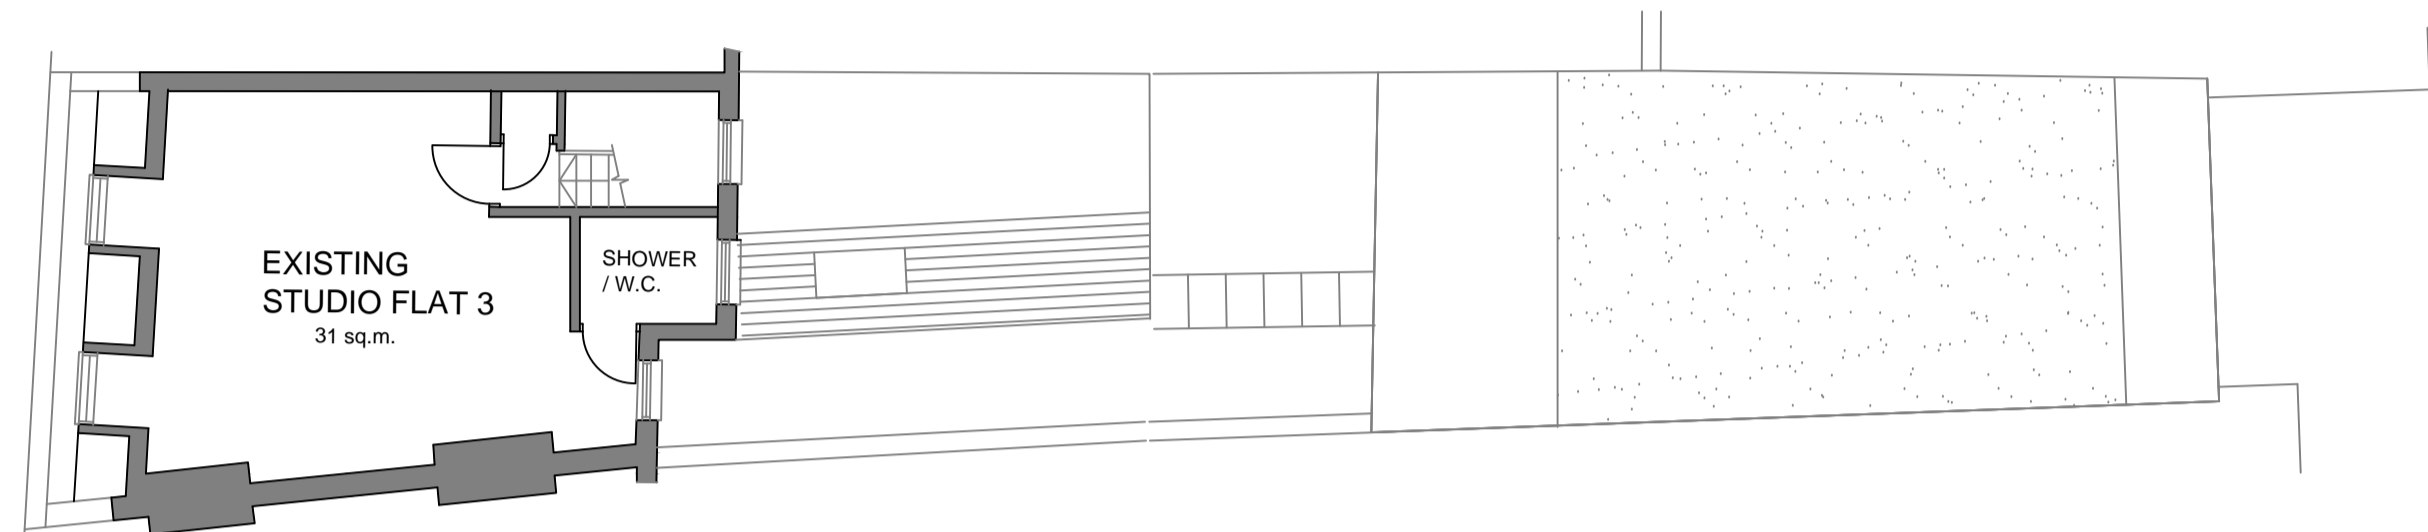


THIRD FLOOR PLAN

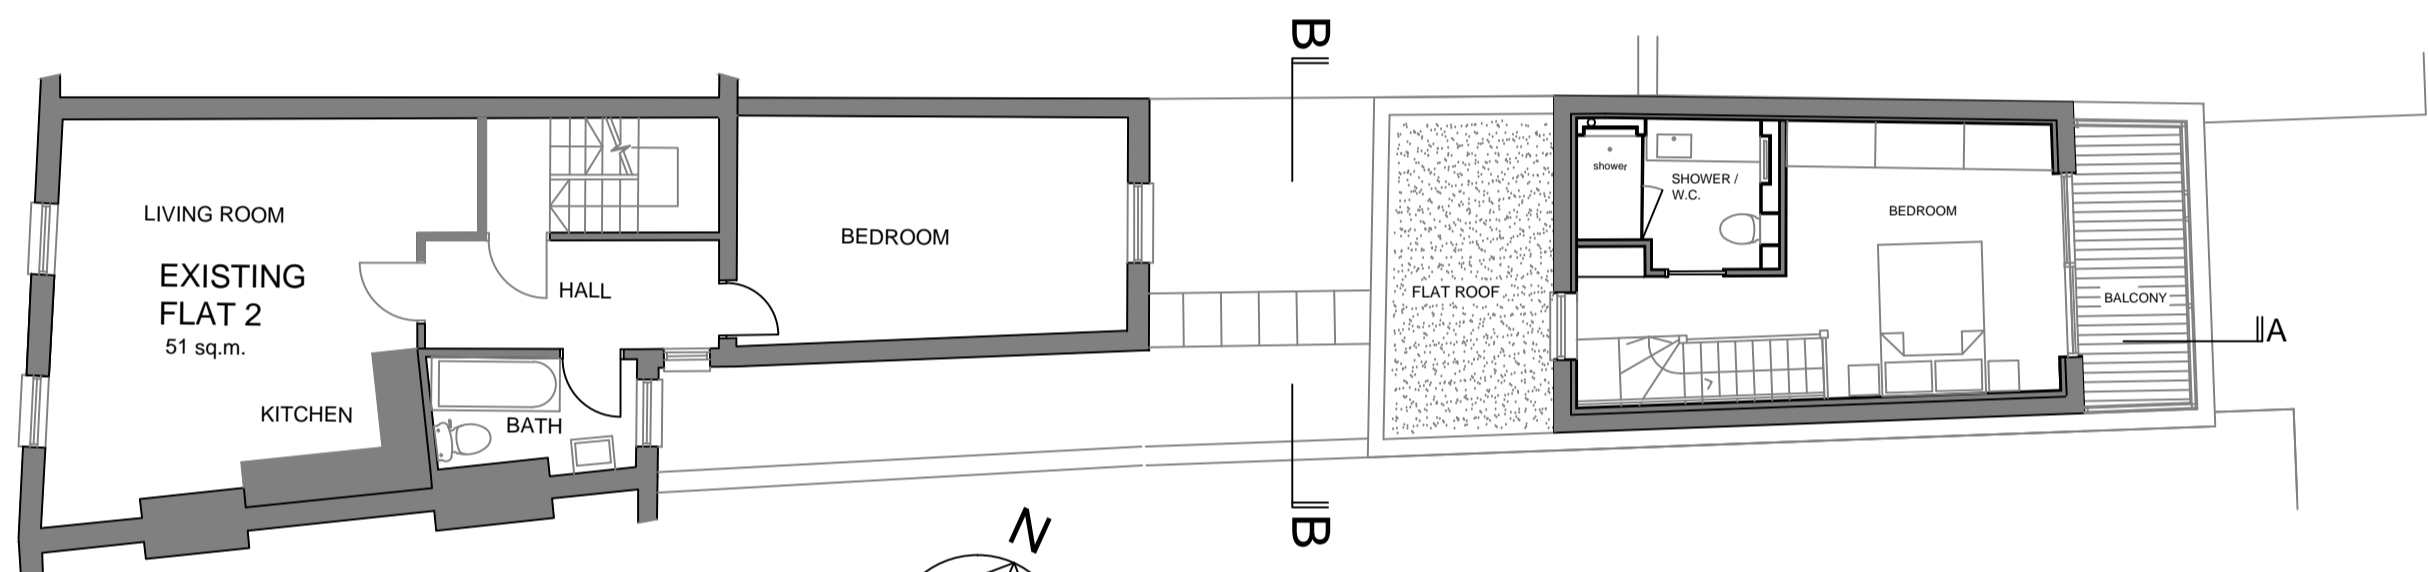

SECOND FLOOR PLAN

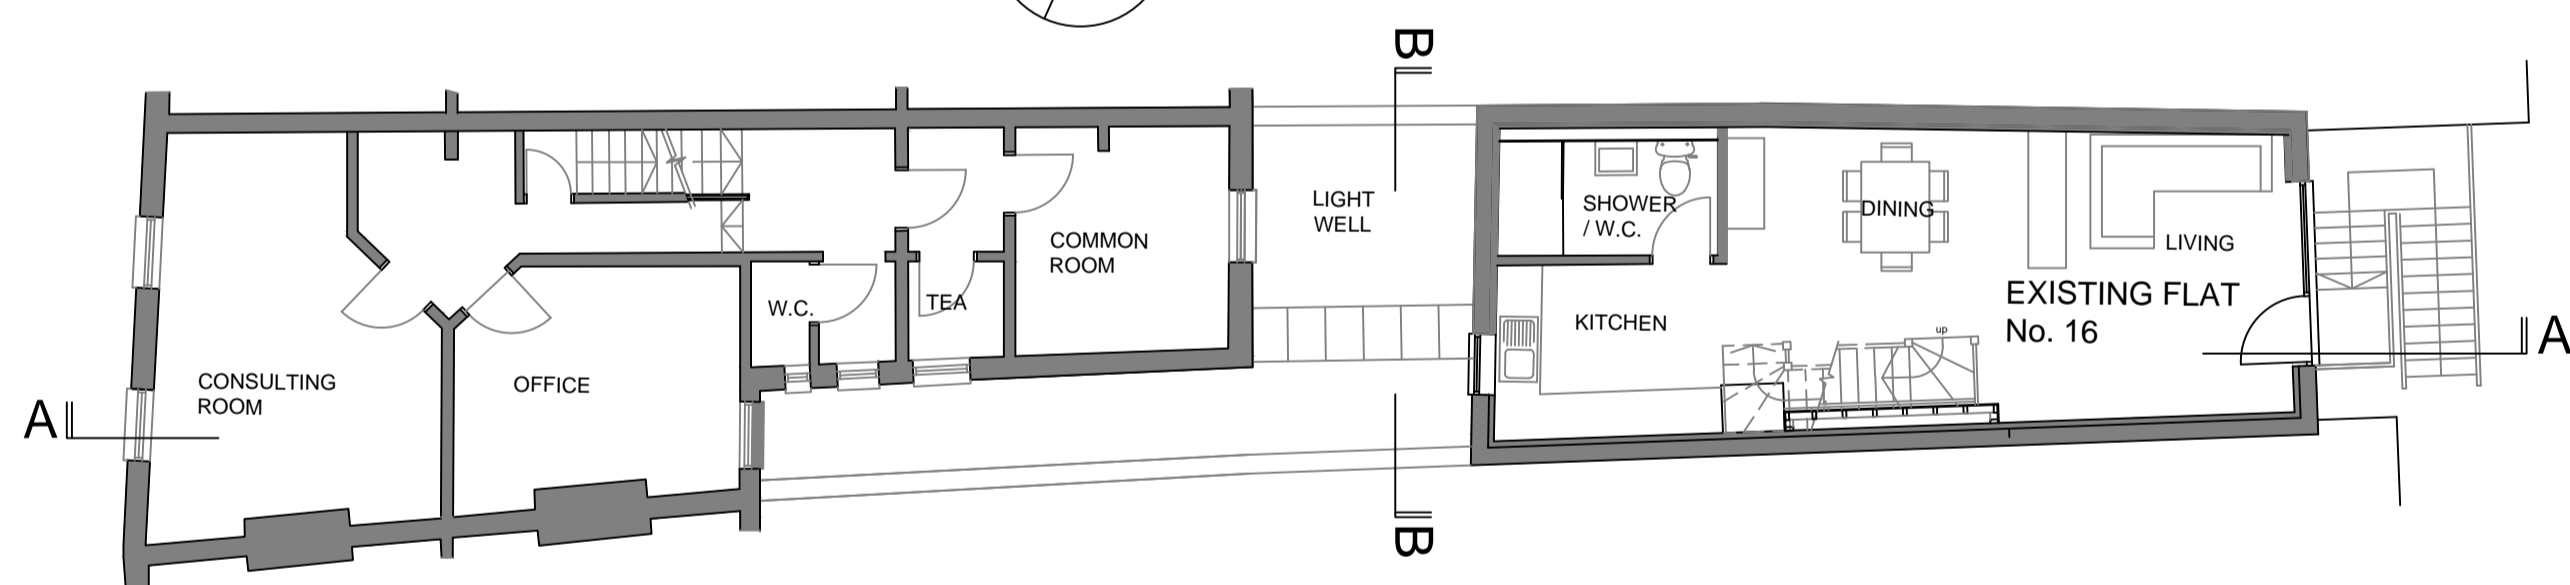

FIRST FLOOR PLAN

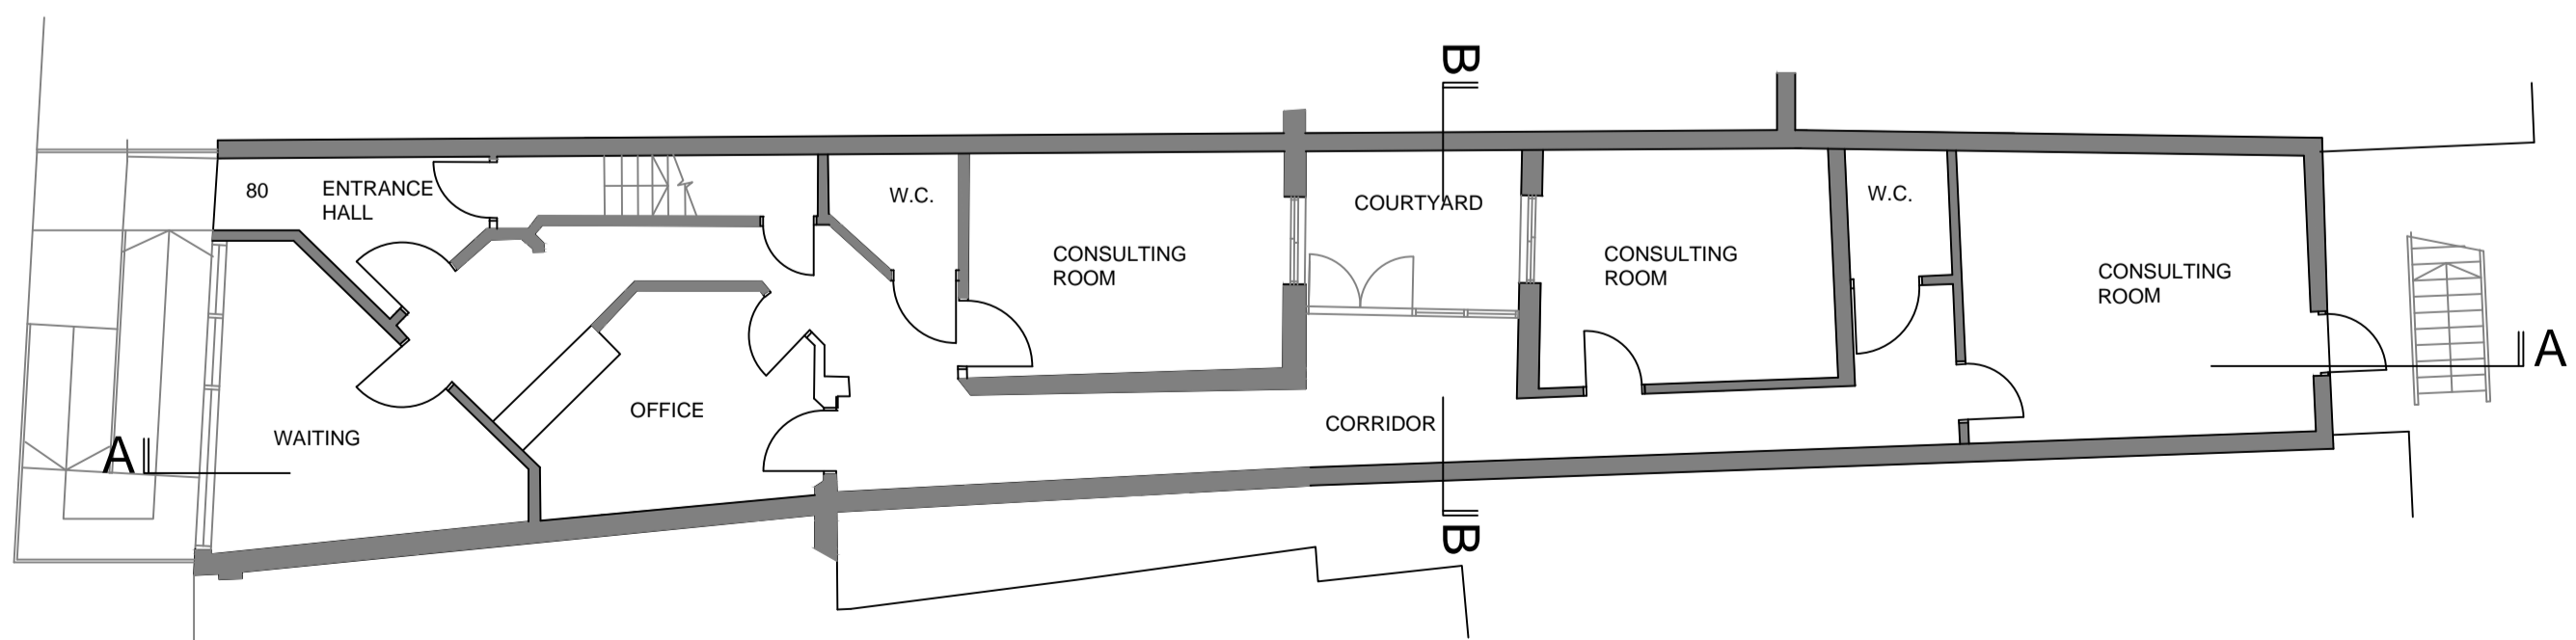


GROUND FLOOR PLAN




FORTUNE GREEN ROAD

ROSE JOAN MEWS

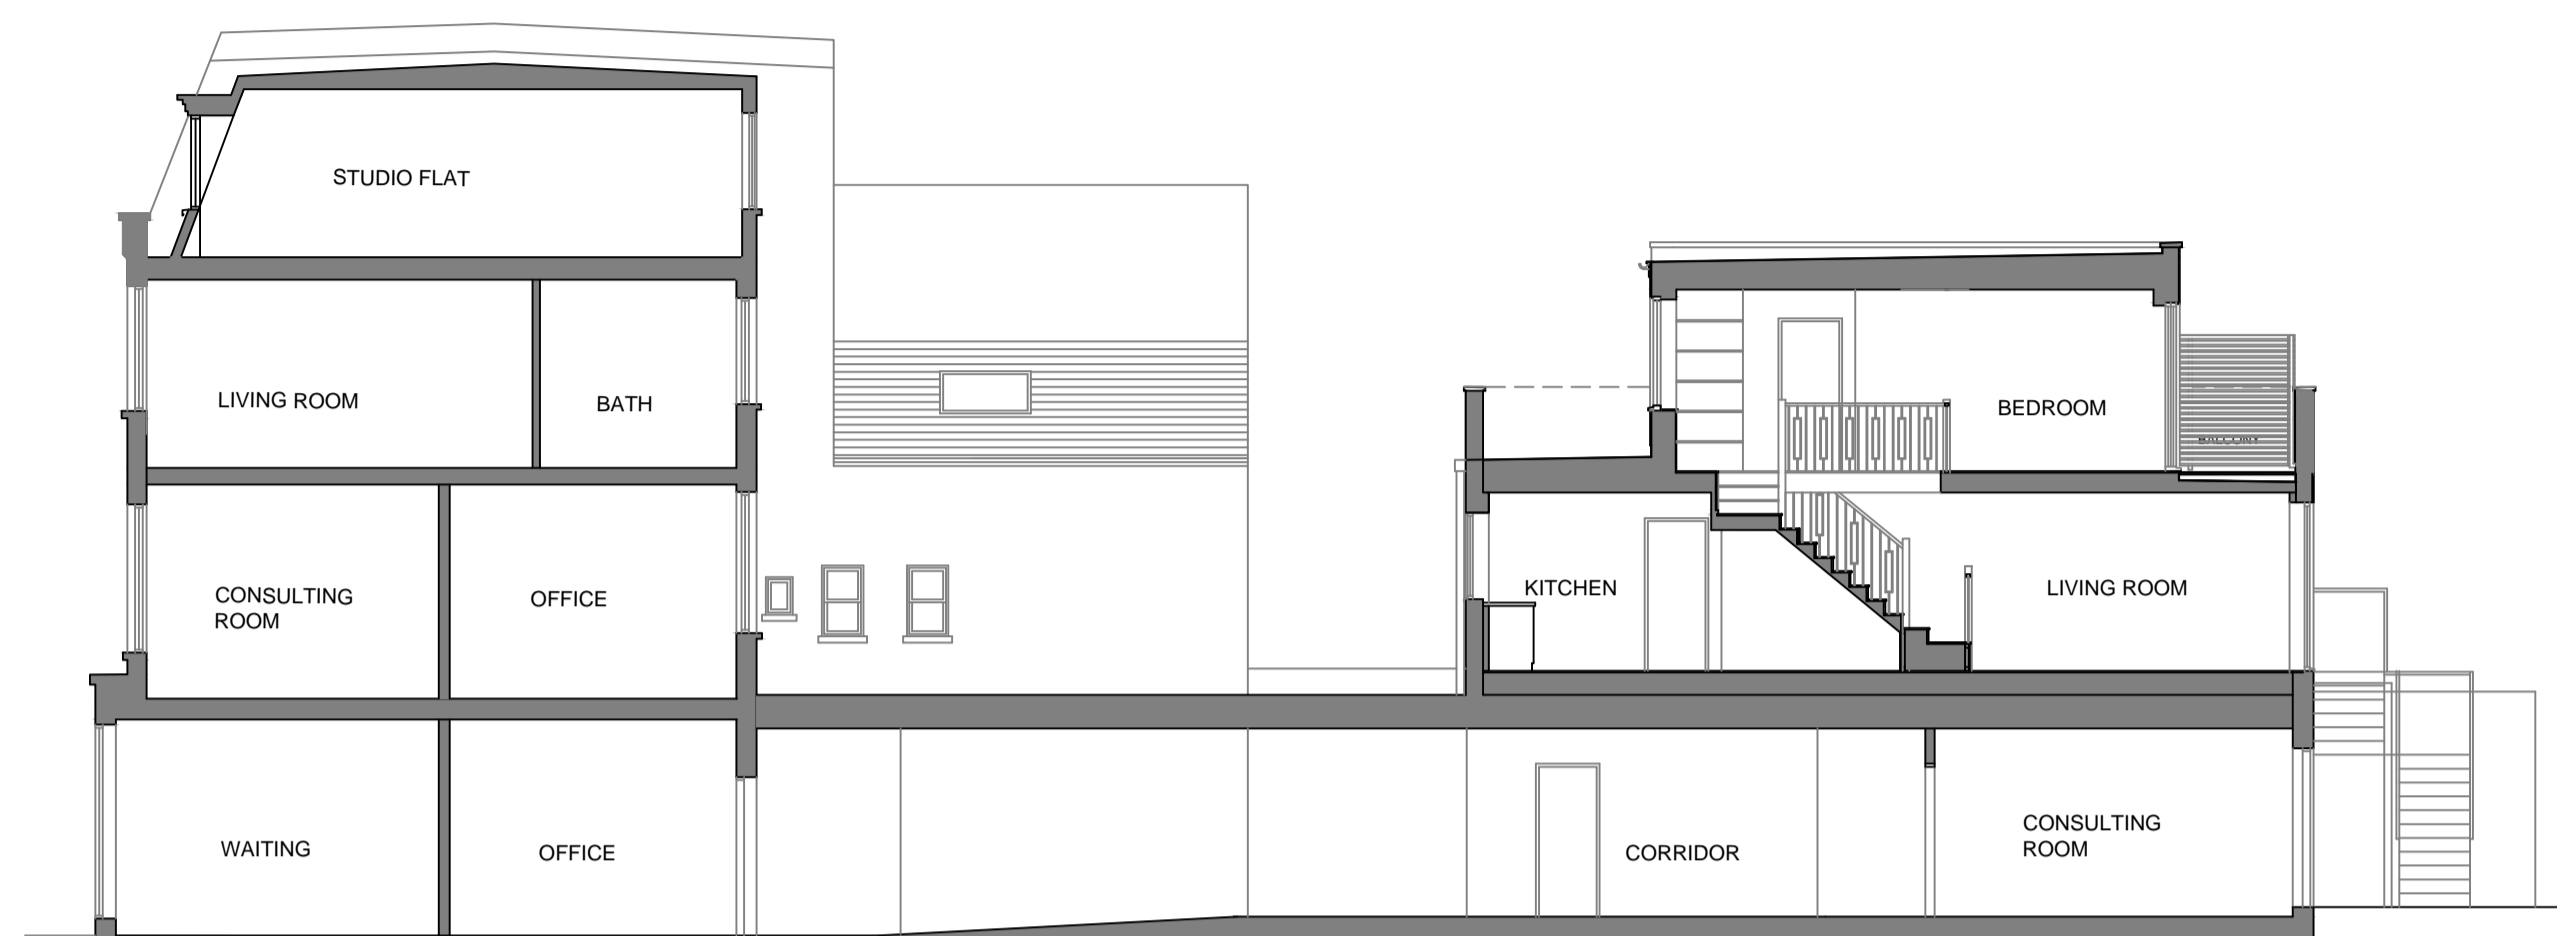


SECTION A-A

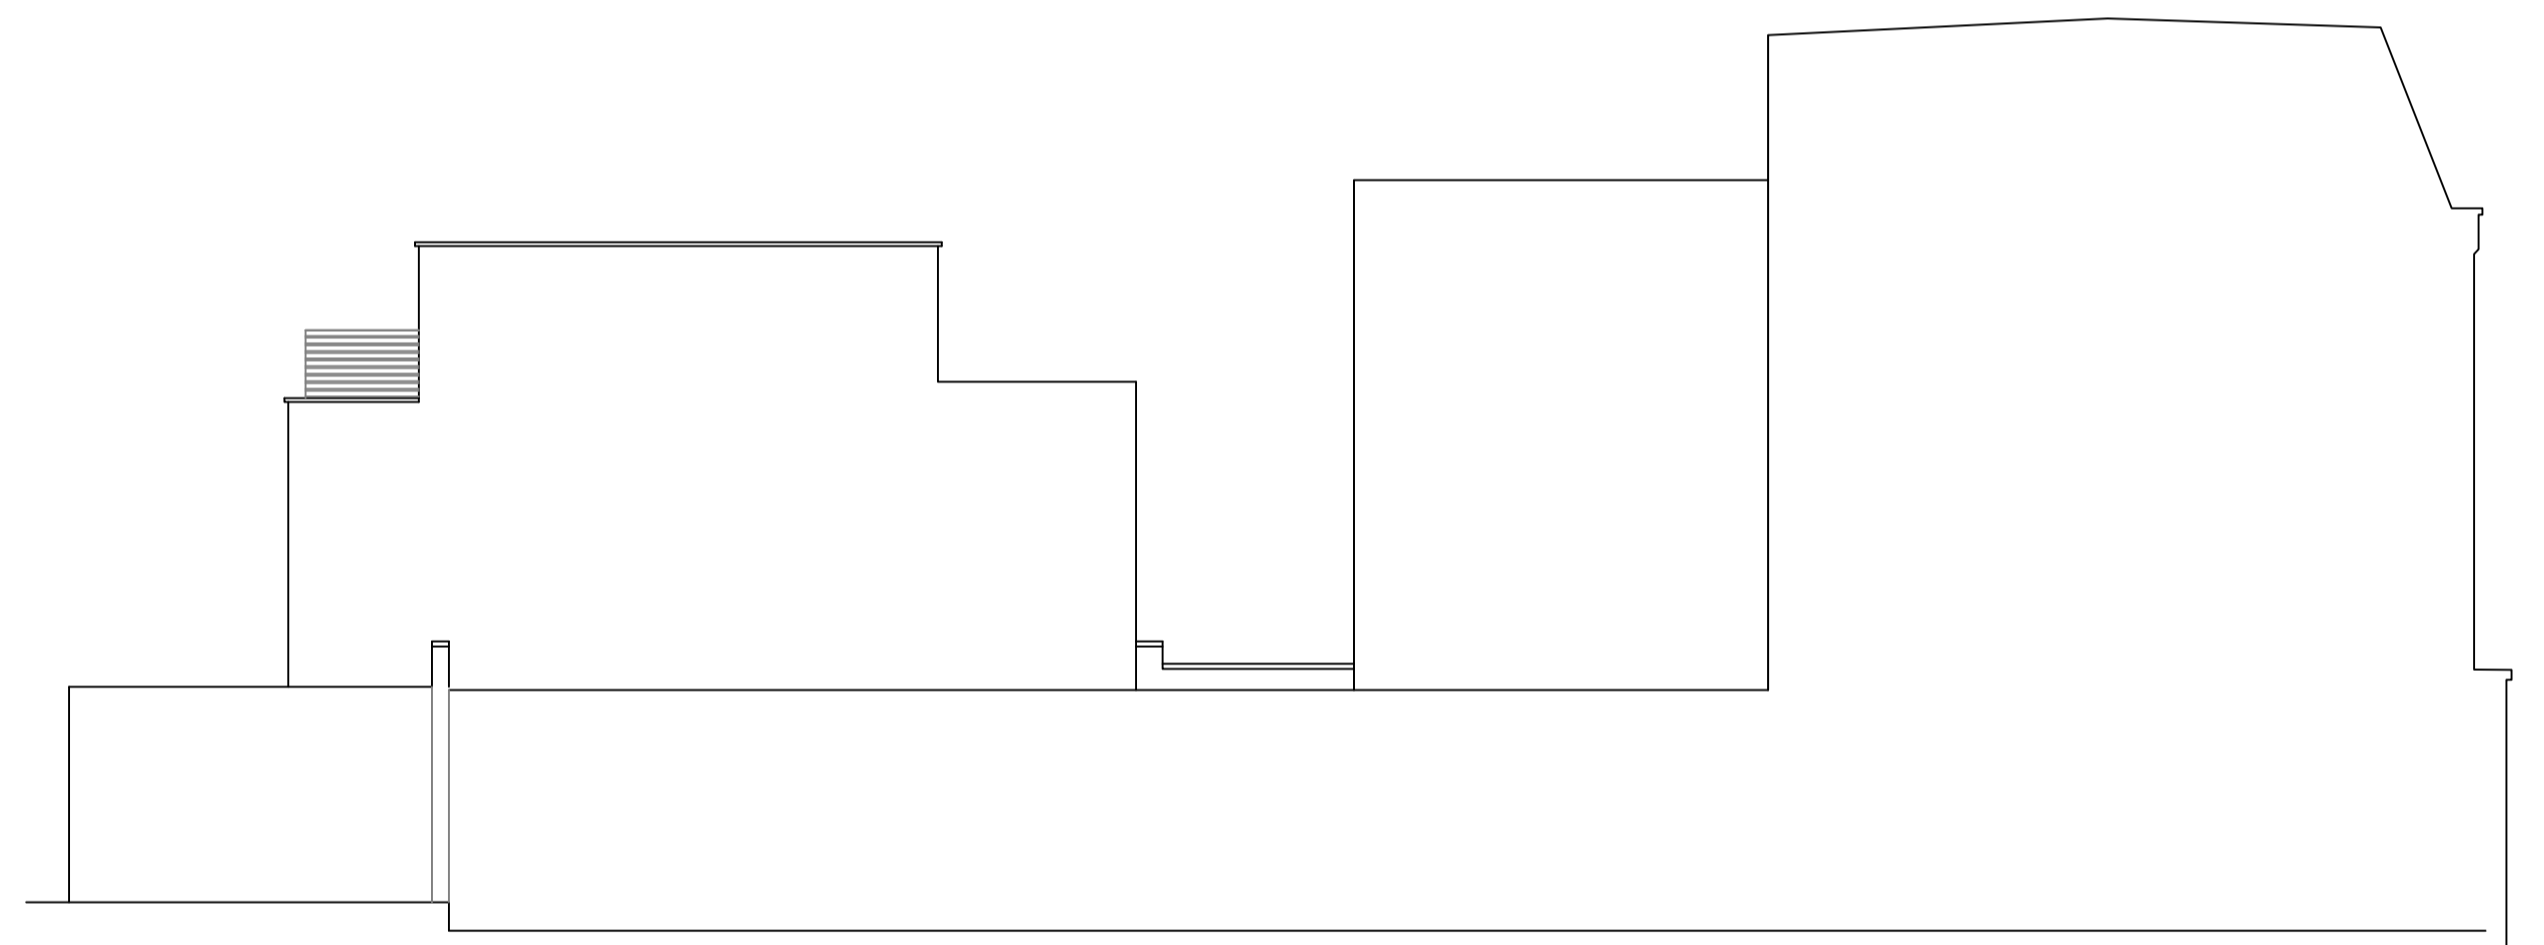


NORTH ELEVATION



FRONT WEST ELEVATION

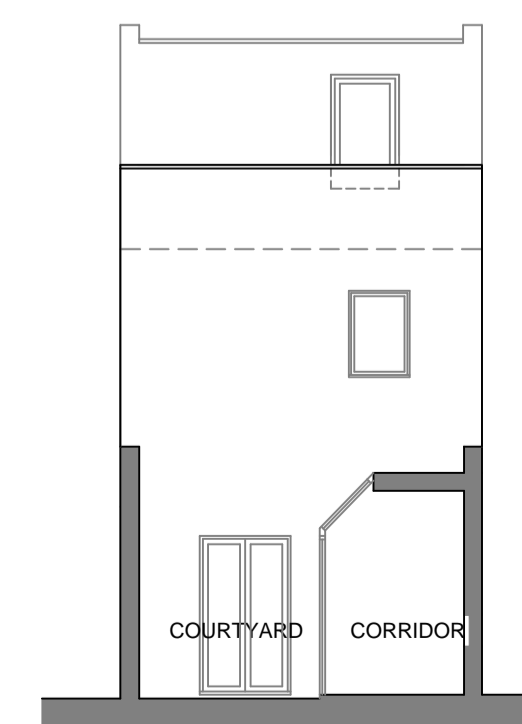

SECTION B-B

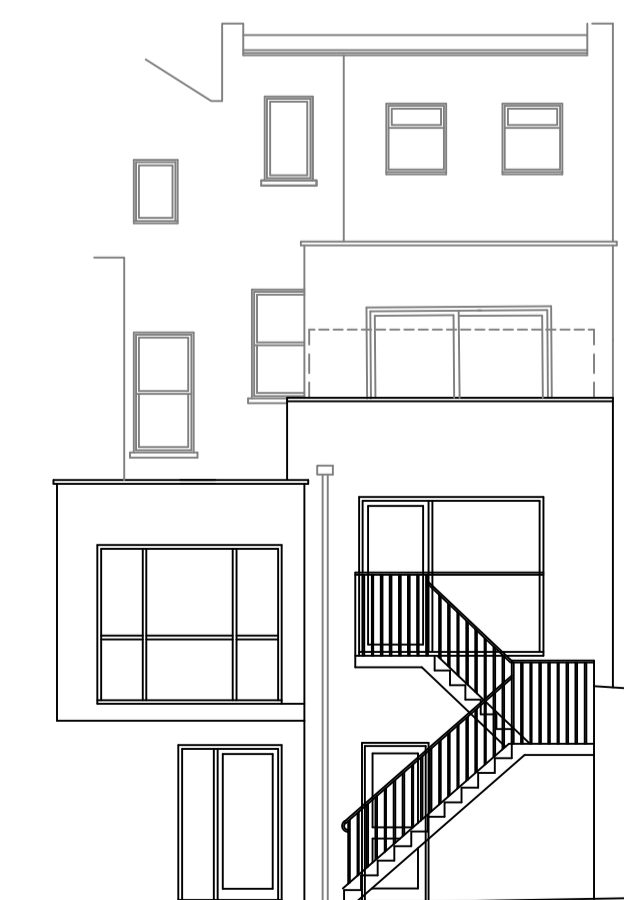

EAST ELEVATION TO ROSE JOAN MEWS

Amendments

- A
- B
- C
- D
- E

GERALD LONG RIBA  
9 DOGNELL GREEN  
WELWYN GARDEN CITY HERTS AL8 7BL  
Tel. 01707 326810

Contract  
**80 FORTUNE GREEN ROAD NW6 1DS  
and 16 ROSE JOAN MEWS NW6 1DQ**

Drawing  
**PLANS, ELEVATIONS AND SECTION  
AS EXISTING**

Scale 1:100 @ A1 Date JUNE 2020

Drawn GL Checked

Drawing No.

**FGR | P | 11**