



REAR ELEVATION (A)

PART ELEVATION OF 78 (C)

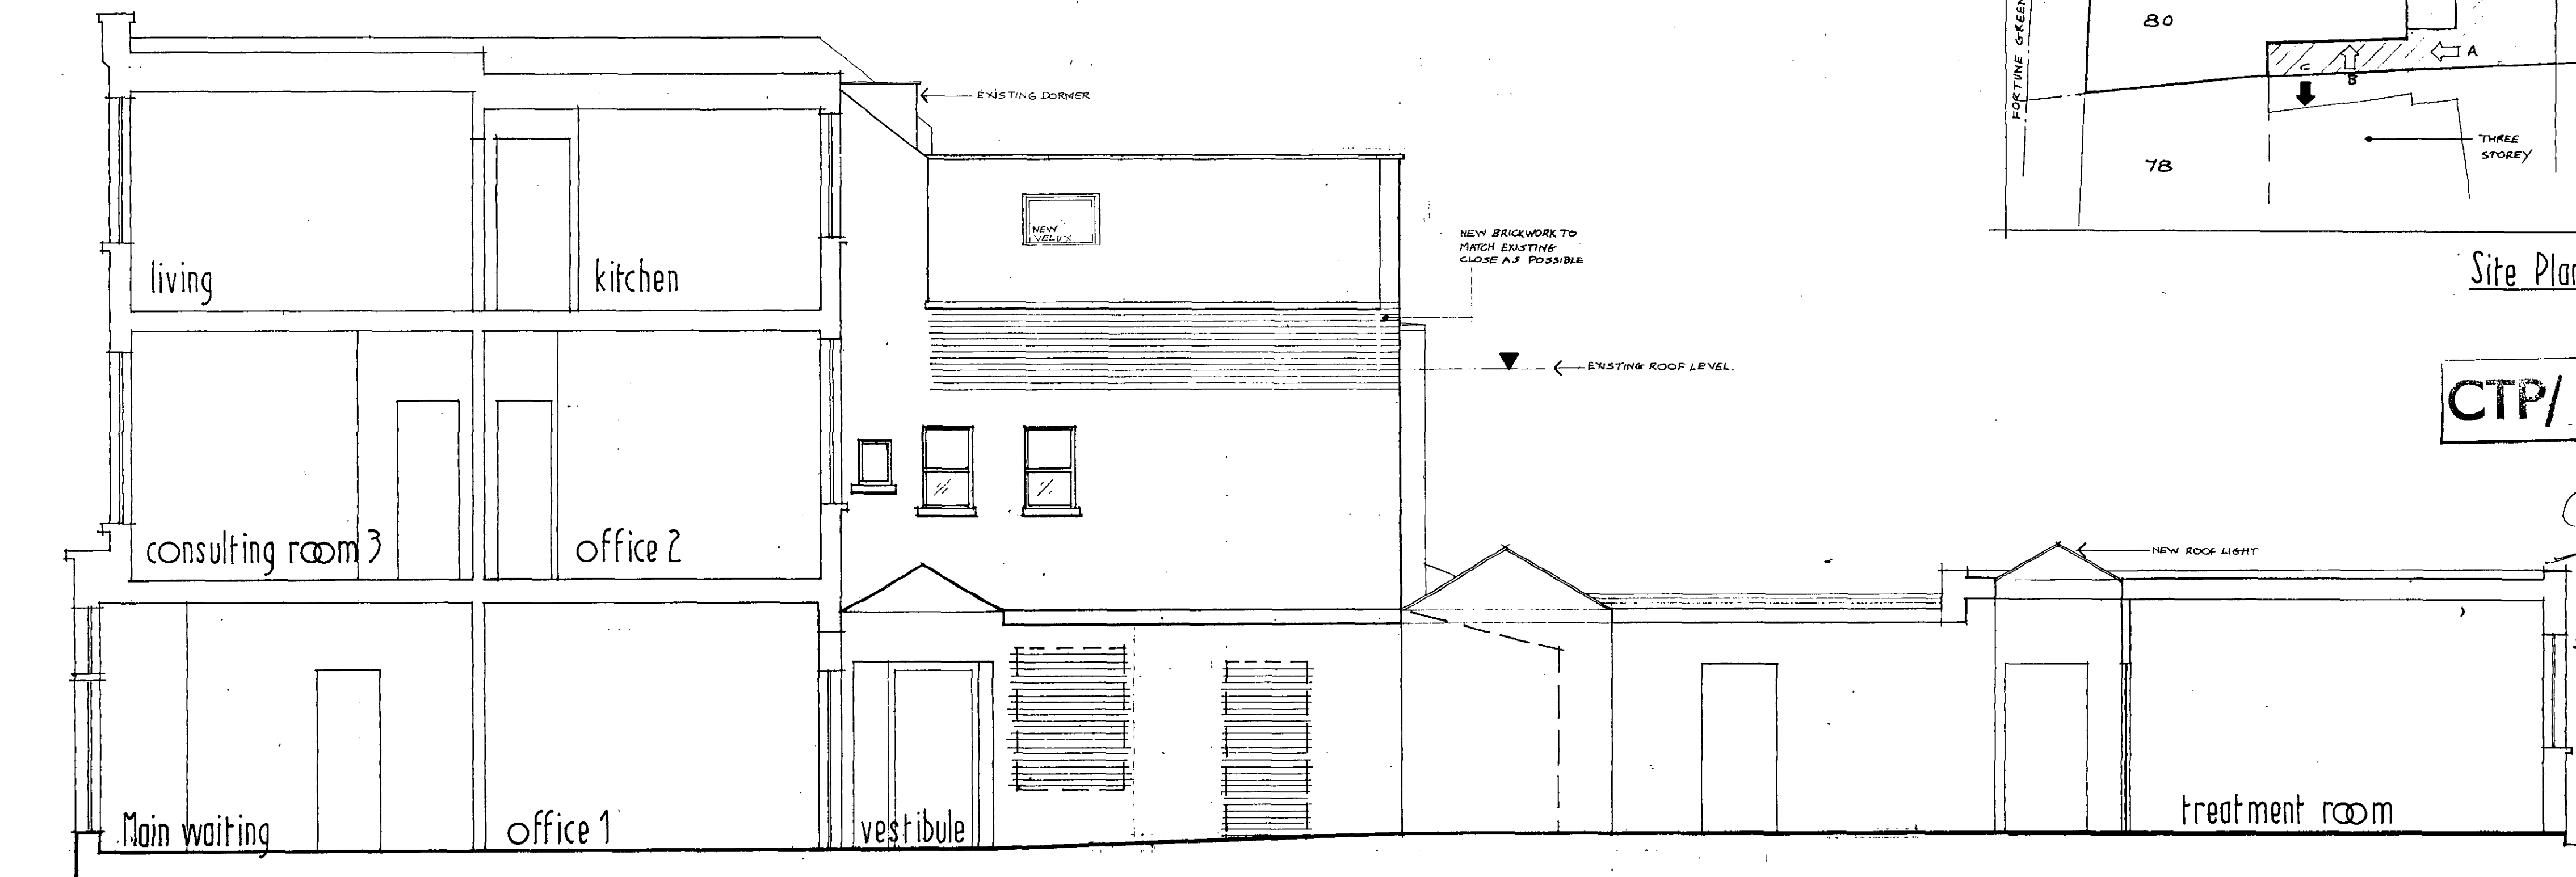

LONG SECTION (B)

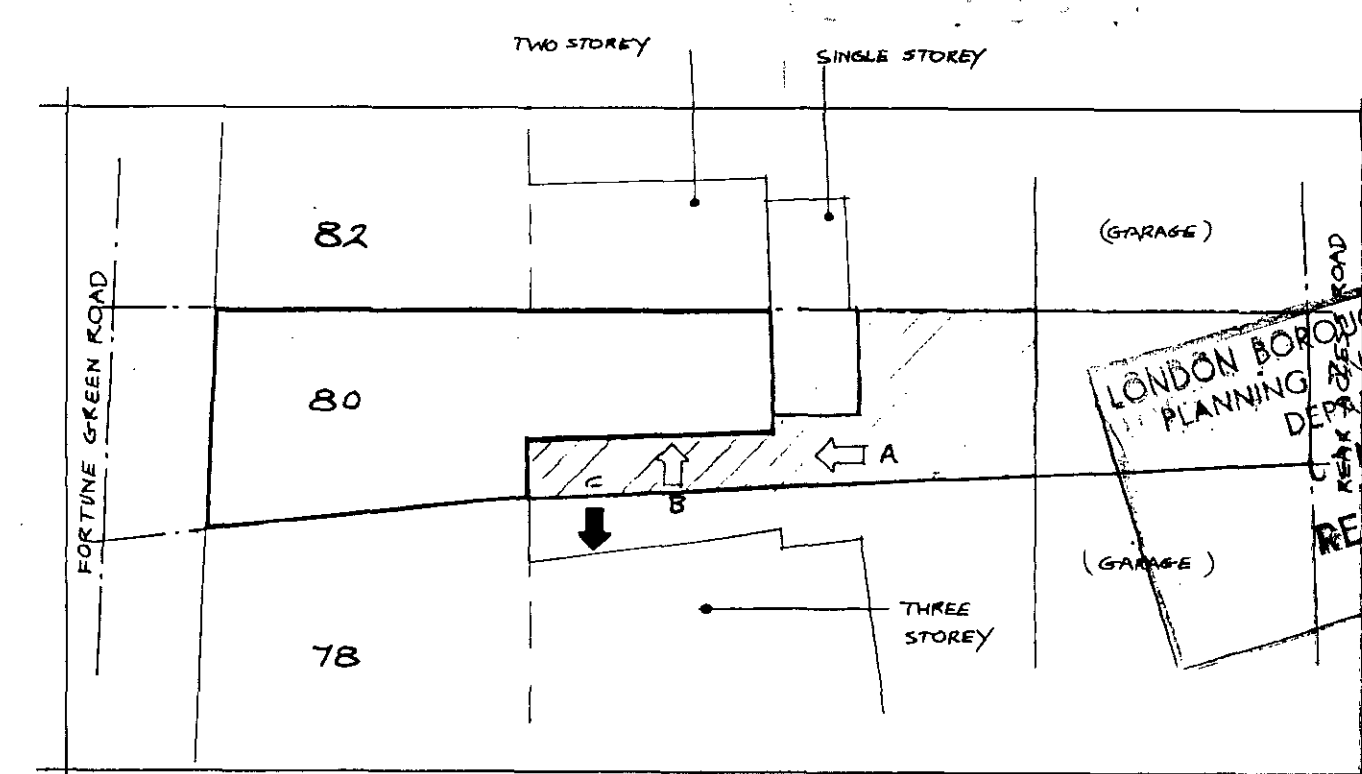

Site Plan SCALE 1:200

CTP/ 9005670

Casidy
Approved
19-2-91

Amendments

ALL DIMENSIONS AND LEVELS TO BE CHECKED ON SITE BY CONTRACTOR PRIOR TO PREPARATION OF SHOP DRAWINGS AND COMMENCEMENT OF WORK ON SITE. THIS DRAWING AND THE COPYRIGHTS AND PATENTS THEREIN ARE THE DESIGN DESIGN PROPERTY AND MAY NOT BE USED OR REPRODUCED WITHOUT CONSENT. THIS DRAWING IS TO BE READ IN CONJUNCTION WITH ALL RELEVANT CONSULTANTS AND/OR SPECIALIST'S DRAWINGS/ DOCUMENTS AND ANY DISCREPANCIES OR VARIATIONS ARE TO BE NOTIFIED TO THE JOB ARCHITECT BEFORE THE AFFECTED WORK COMMENCES. DIMENSIONS MUST NOT BE SCALED FROM THIS DRAWING.

DESIGN DESIGN
29 Barnsbury Square
LONDON N1 1JP
RECEIVED
NOV 1990
071-700 3787

TP9005670

Client
Dr. S Mahmud
Job title
80 Fortune Green Road
West Hampstead
London NW6 TP9005670

Drawing title
ELEVATIONS, SECTION
SITE PLAN

Scale 1:50/1:200 Date OCT 90 Drawn U.S.

400/P/13