




1 Ground Floor Plan  
1:100

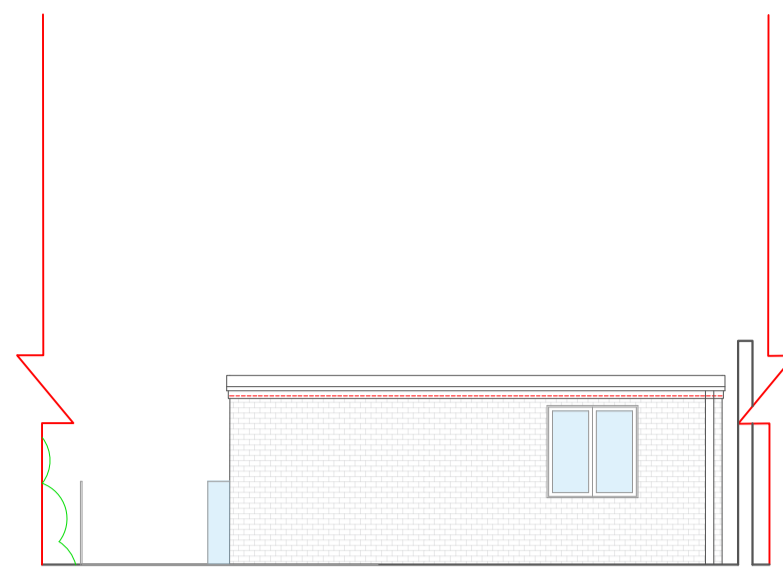


2 Front Elevation  
1:100

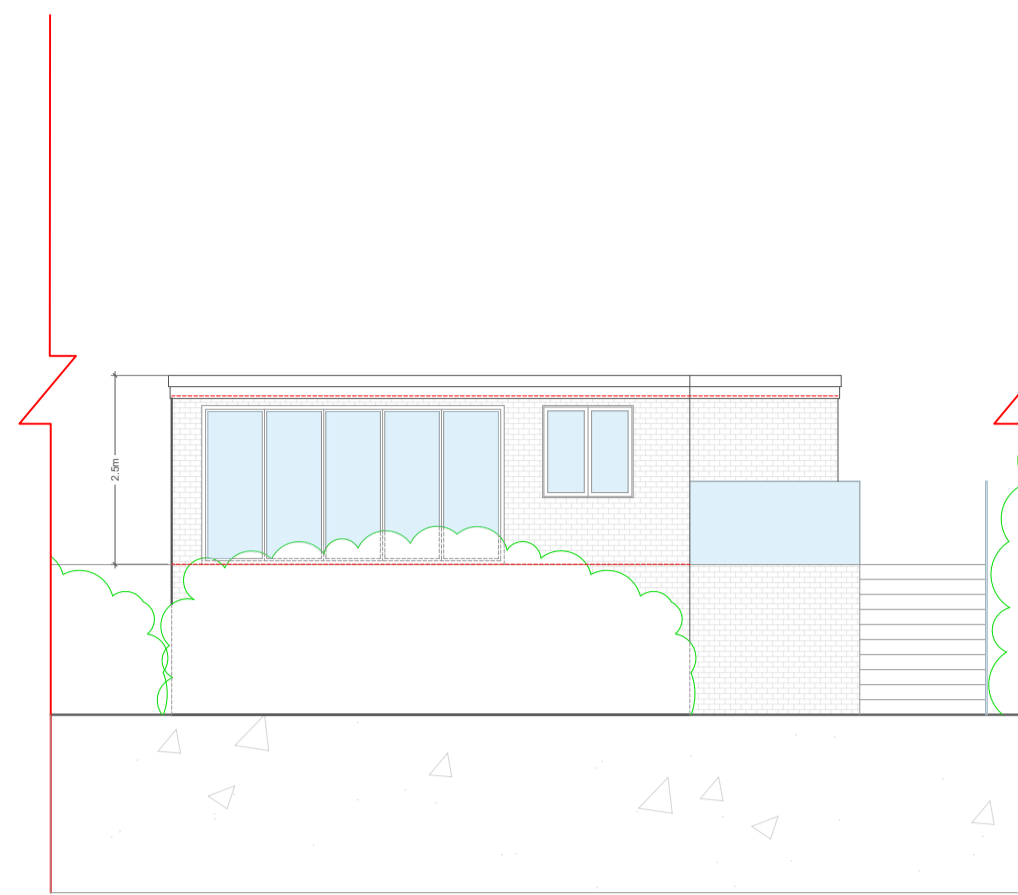


3 Rear Elevation  
1:100

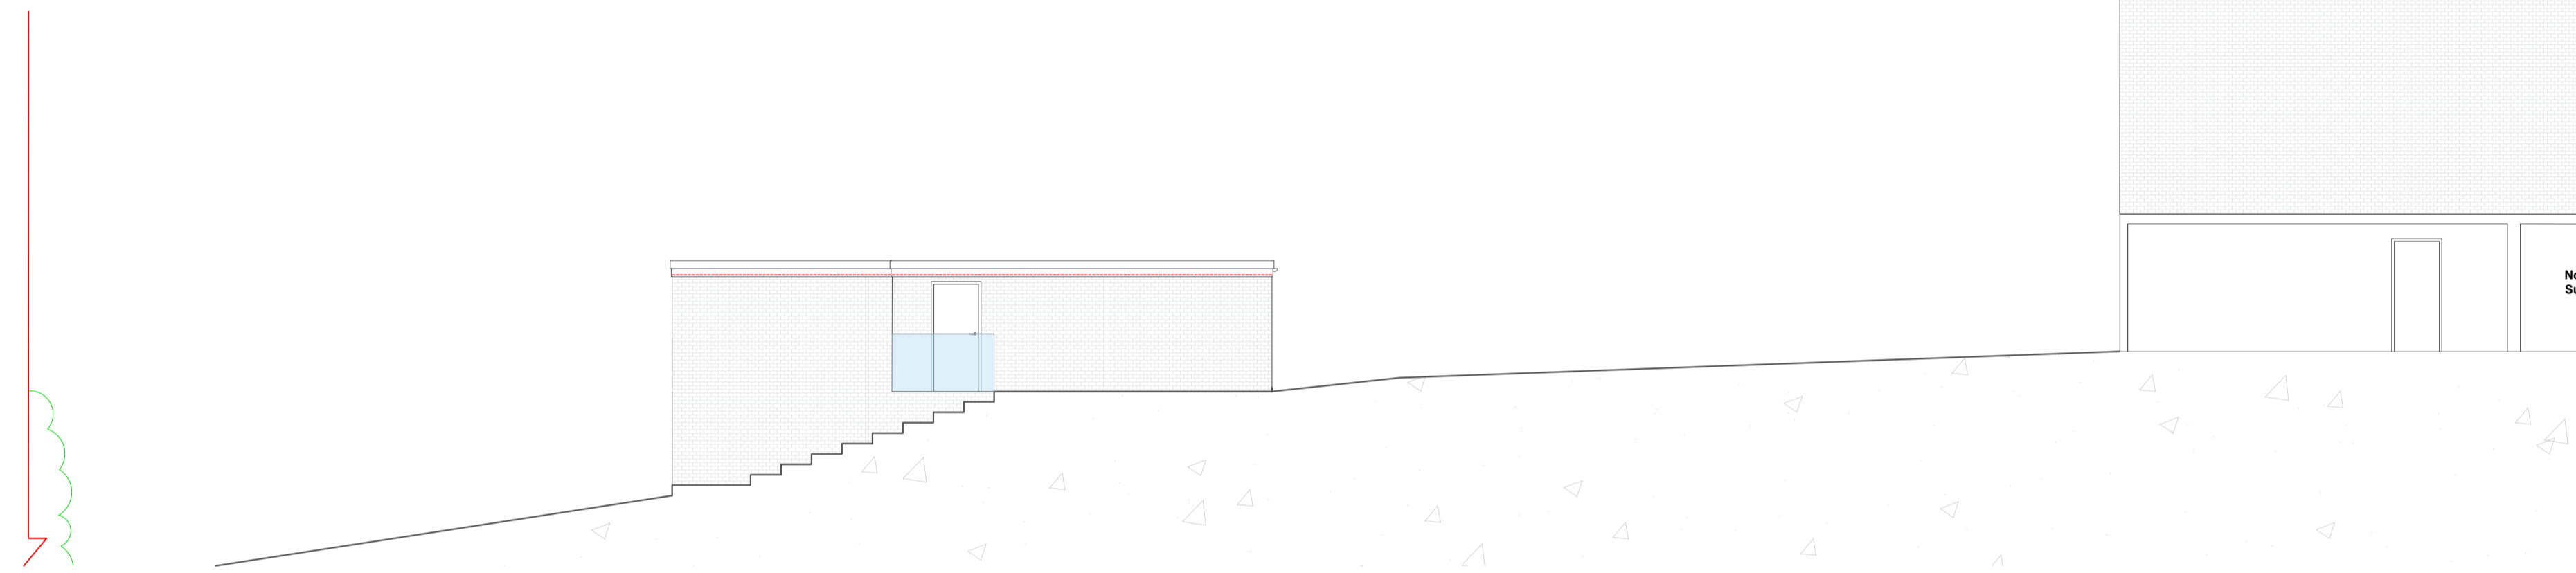

4 Side Elevation  
1:100

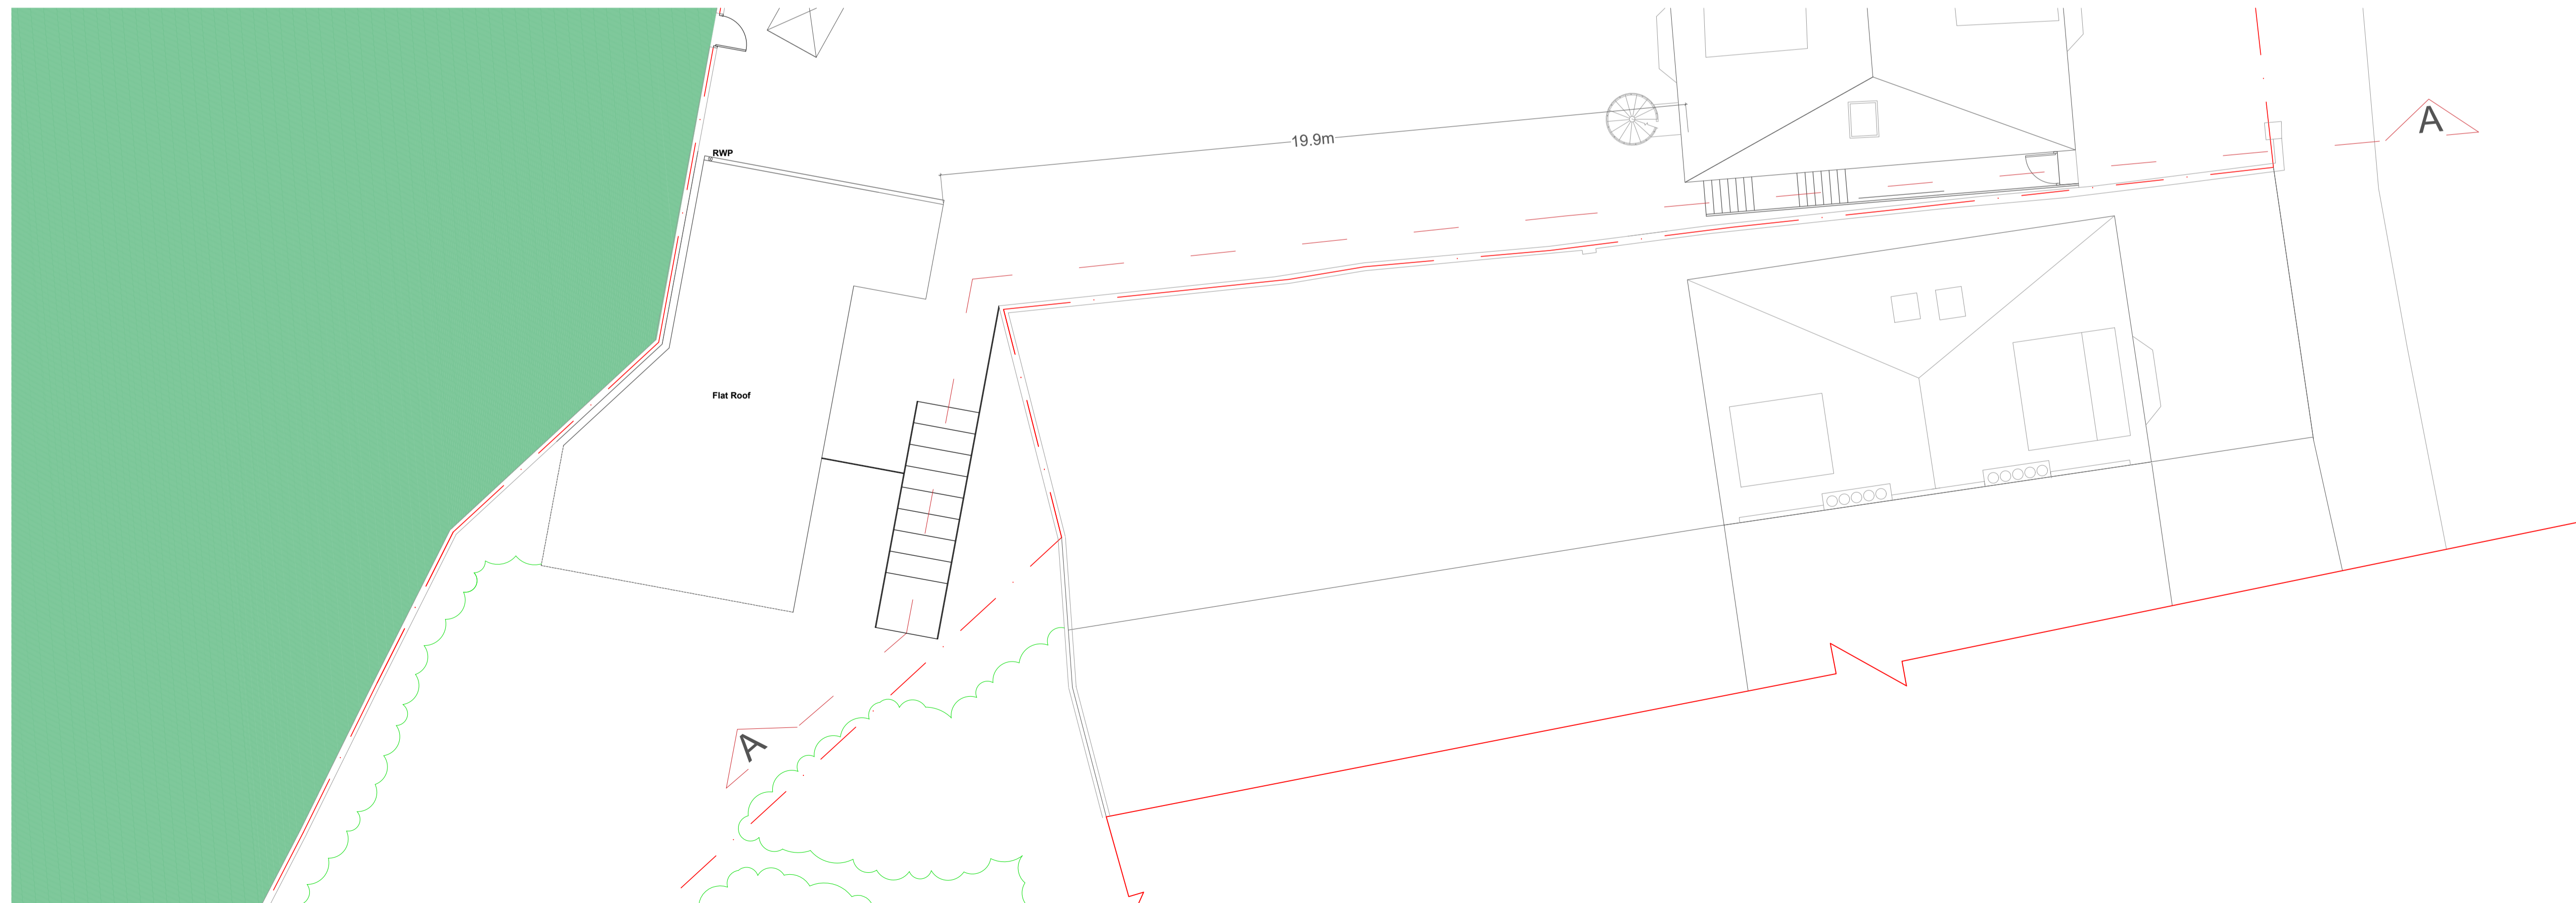

5 Roof Plan  
1:100

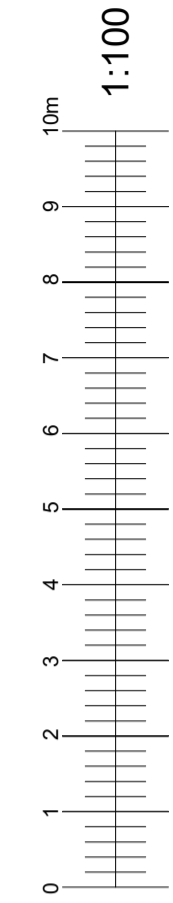

All dimensions to be cross-checked on site prior to completing a Building Regulations package, structural engineering, the party wall process, construction and by any contractors involved.

Client Mr Richard Arthur

Site address 108 South Hill Park  
Hampstead  
London  
NW3 2SN

Project Description Gym and Pool Outbuilding

Materials Walls: To match main building  
Roof: Flat roof  
Windows: White uPVC  
Doors: To match main building

Drawing Title Proposed Elevations and Plans

Drawn YK

Issued for Planning

Scale 1:100@A1

Drawing No. 1001\_005

Date July 2020

Revisions