



Scale




46 Howitt Road,  
London NW3 4LX


Scale 1:100 (A4 page)  
MAY 2020

DRAWING NO. 20-S-1  
EXISTING FLOOR PLANS 1:100


- ⊙SA - Smoke Alarm
- ⊙FA - Fire Alarm
- ⊙SD - Smoke Detector
- ⊠FB - Fire Blanket

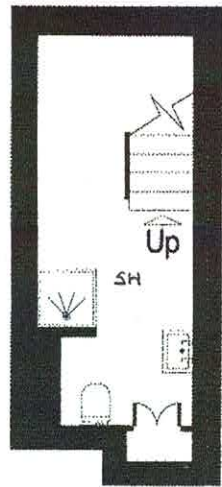


Basement

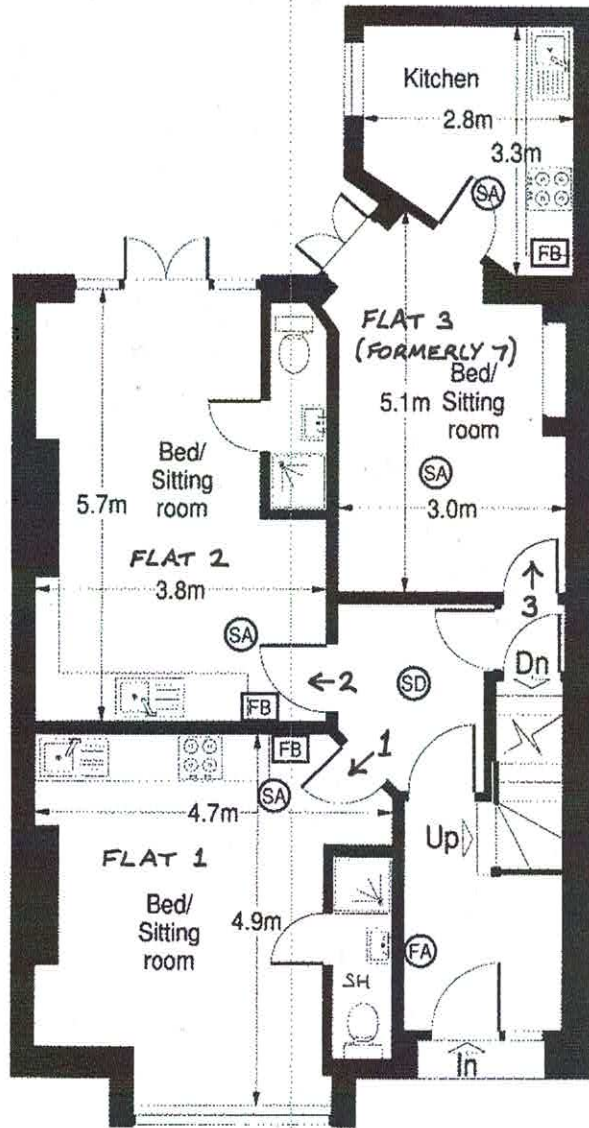

Ground Floor

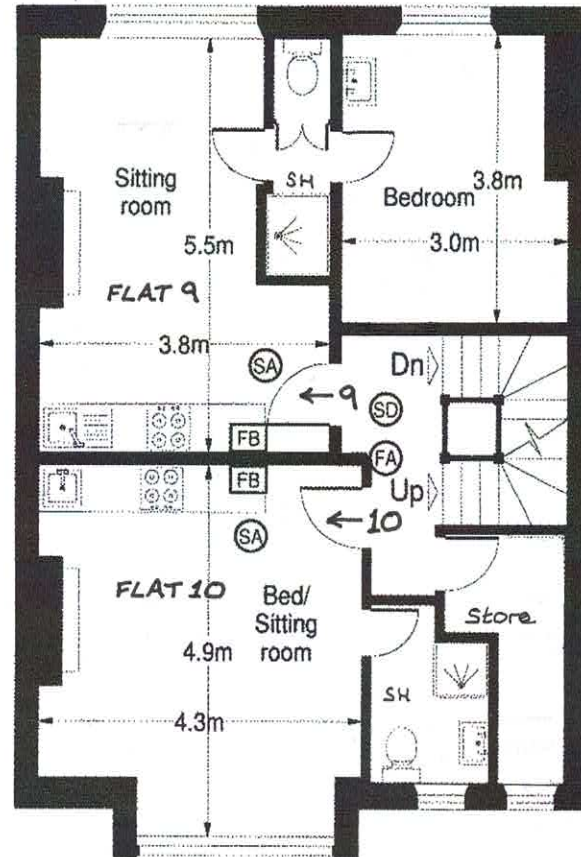

First Floor

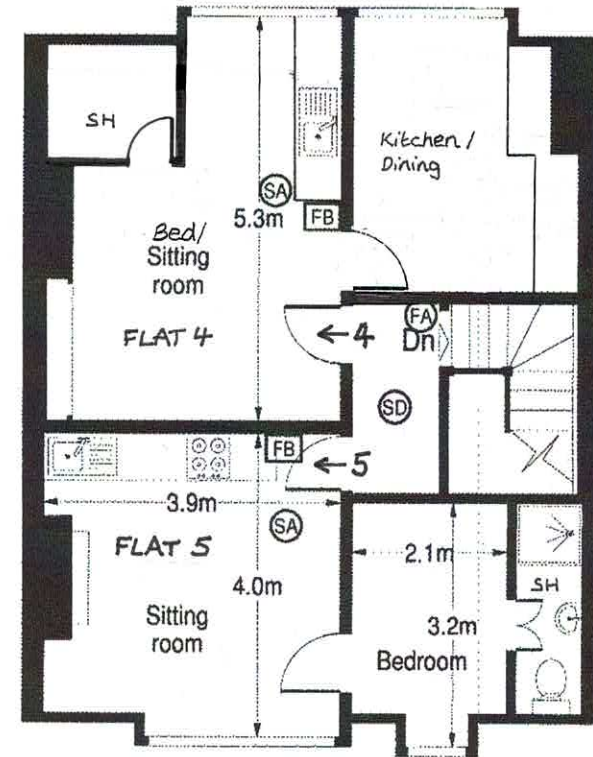

Second Floor