


REAR ELEVATION

L9904223

Nº 14 SOUTHAMPTON PLACE

Nº 15 SOUTHAMPTON PLACE

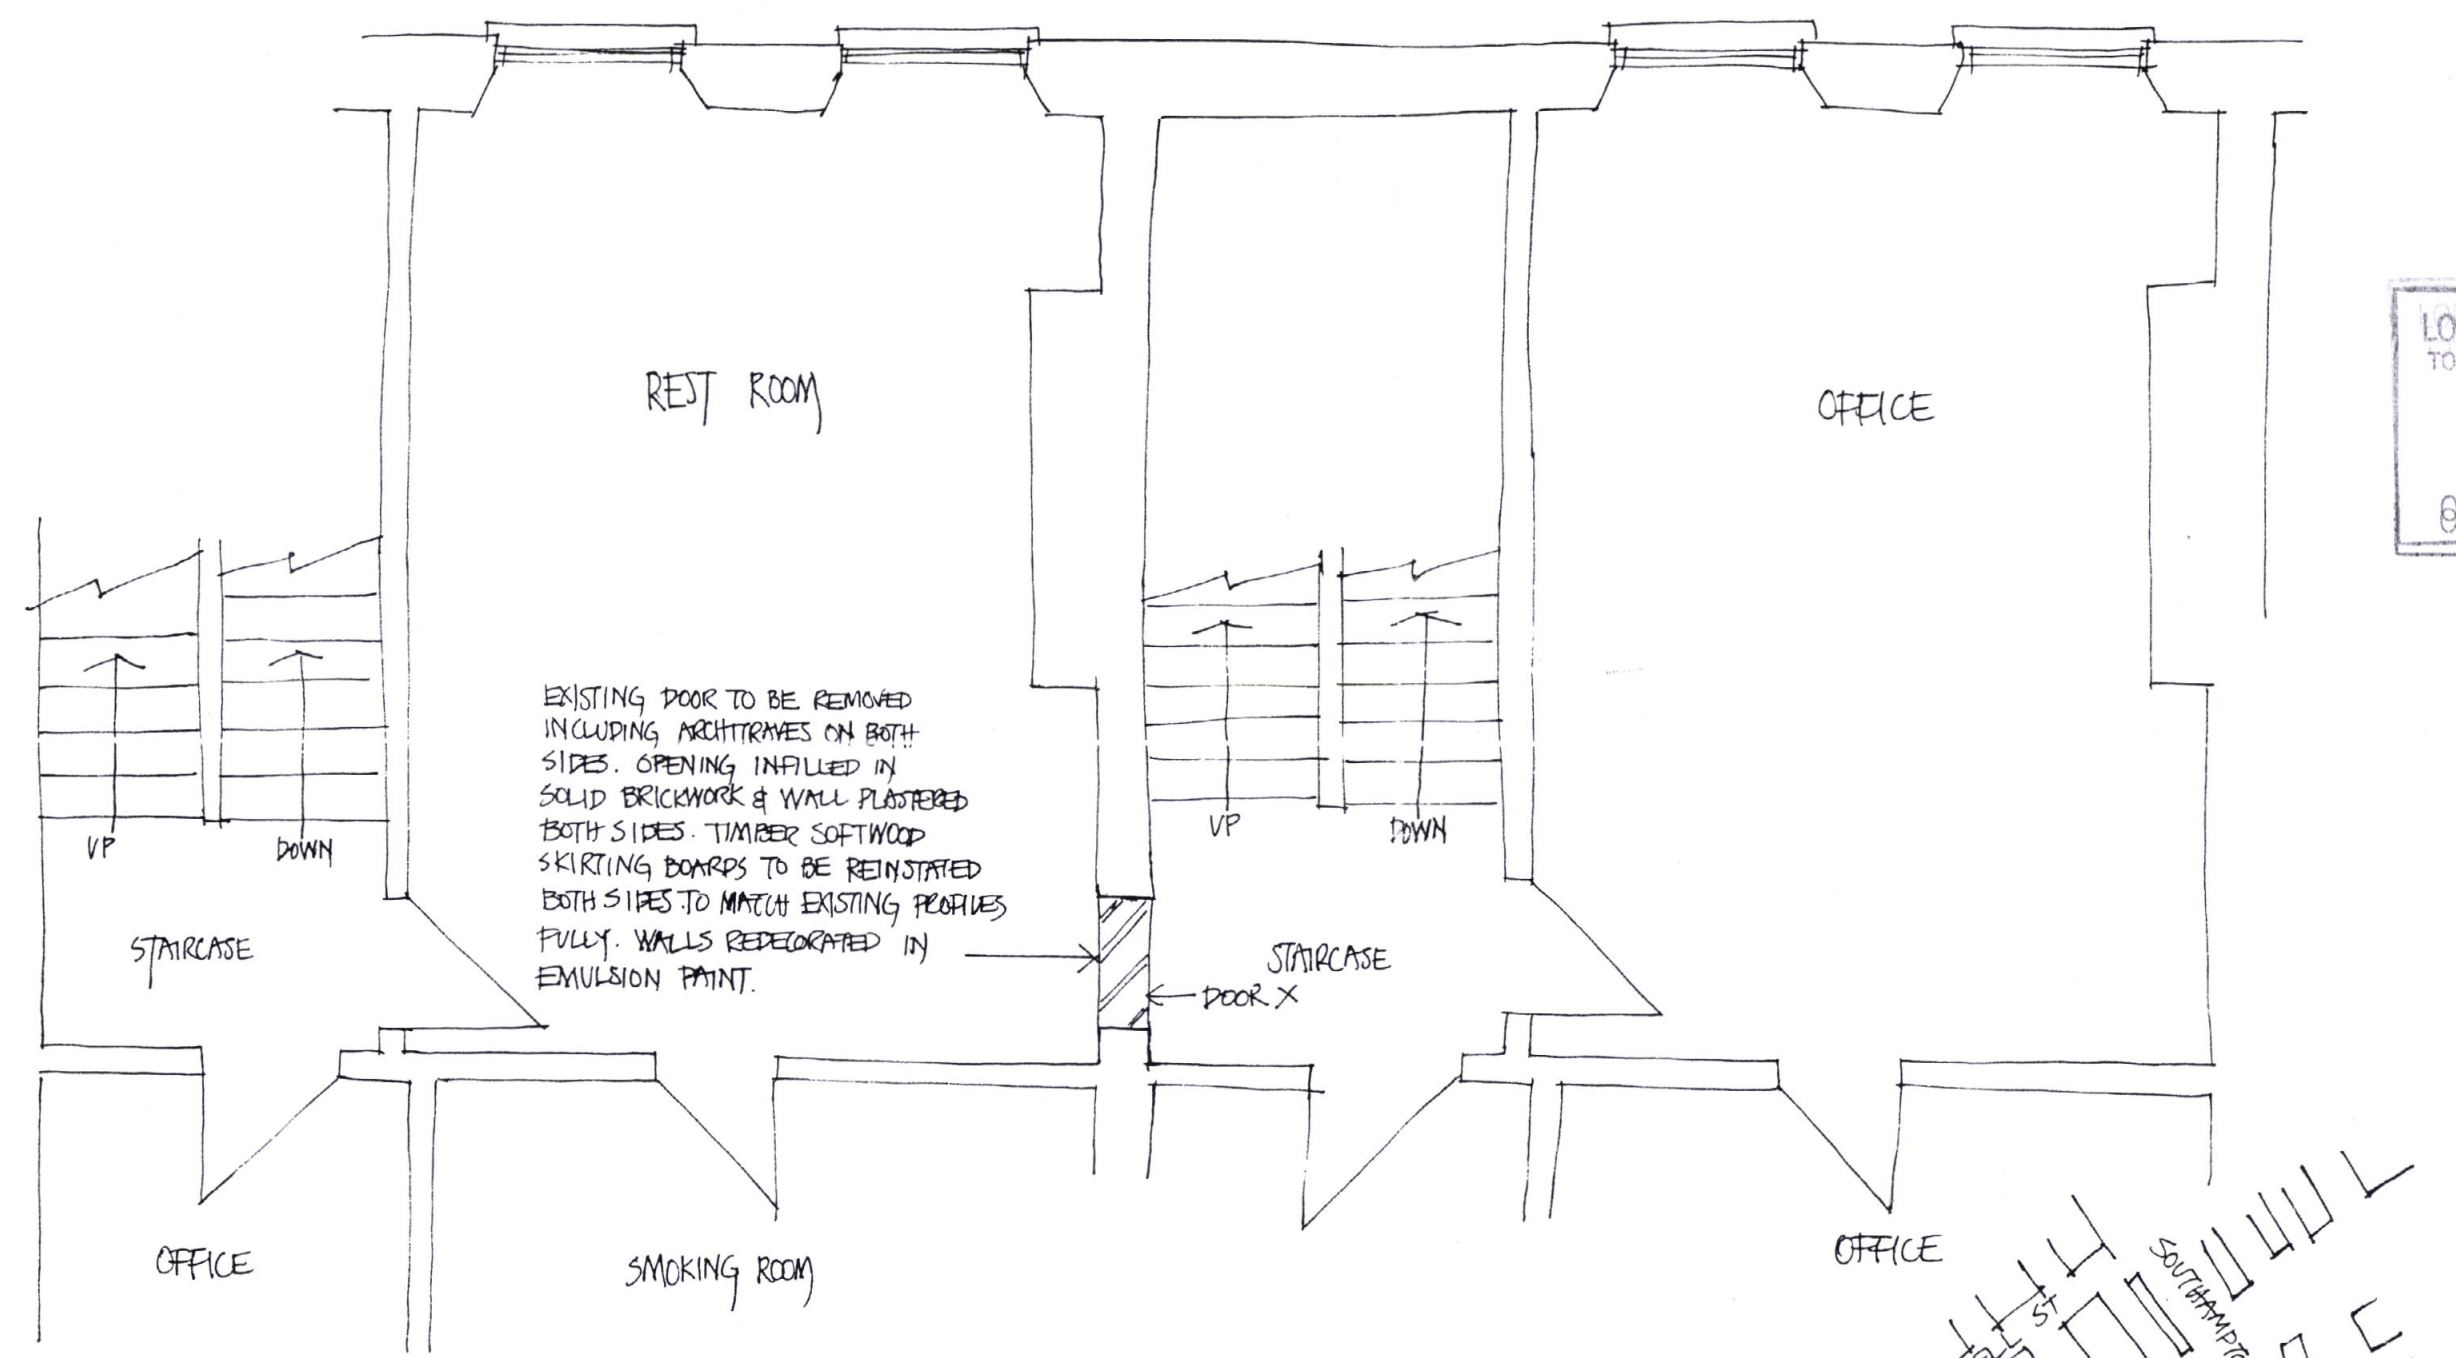

PART SECOND FLOOR PLAN
14-15 SOUTHAMPTON PLACE

Nº 14 & 15 SOUTHAMPTON PLACE



LOCATION PLAN

NOTES
All dimensions must be checked on site and not scaled from this drawing

LONDON BOROUGH OF CAMDEN
TOWN AND COUNTRY PLANNING ACTS
28 APR 1999
PLANS APPROVED
ON BEHALF OF THE COUNCIL

JSS Pinnacle
CHARTERED BUILDING SURVEYORS
146/148 Cromwell Road
London SW7 4EF
Tel: 0171 447 1445
Fax: 0171 447 1450

Client
THE LONDON COLLEGE OF
INTERNATIONAL BUSINESS STUDIES

Job Title
ALTERATIONS:
SECOND FLOOR LEVEL:
14/15 SOUTHAMPTON PLACE

Drawing Title
PLAN AS PROPOSED

Scale
1:50

Date FEB '99
Drawn by C. Lavelle

Dwg No
1943/1