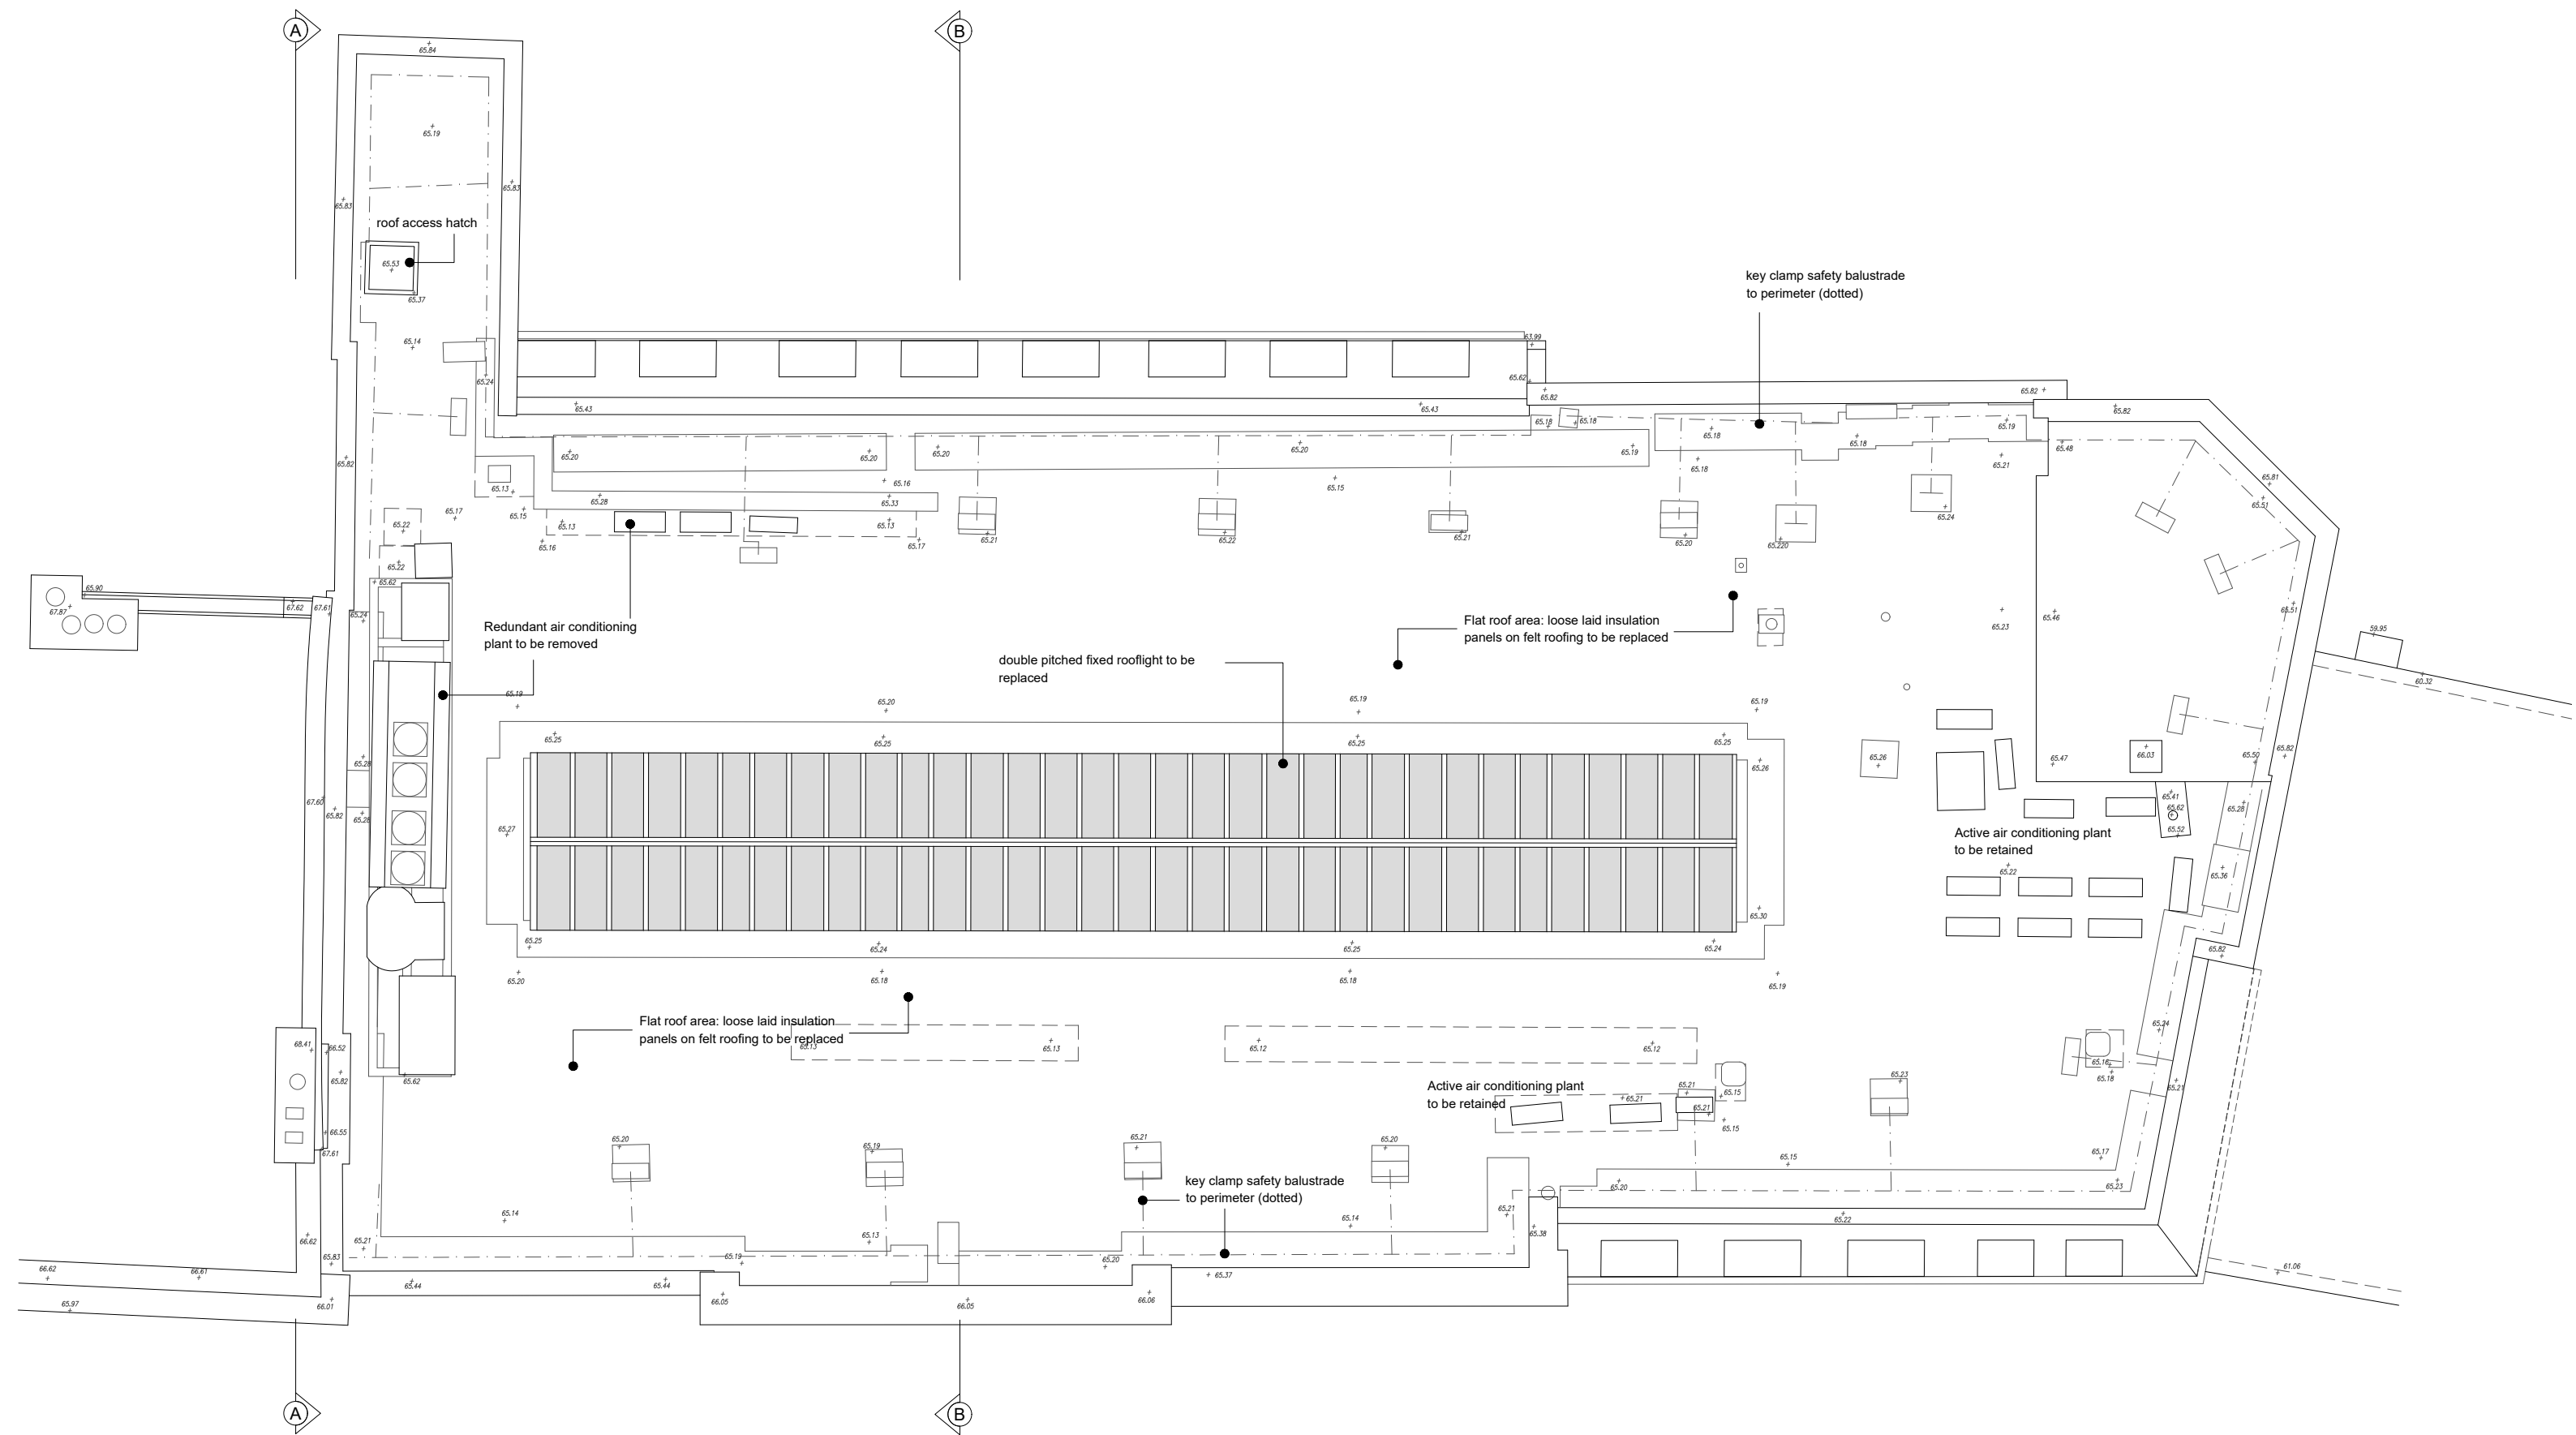


Revisions	Description	Date	1. Do not scale from drawing except for Planning Application purposes 2. To be read in conjunction with specifications and schedules 3. All dimensions and notations are indicative and must be checked on site before purchasing or manufacturing any item or component 4. The architect or CA must be notified of any discrepancies immediately 5. The status of this drawing indicates its purpose and it should not be used for any other reason	James Lambert Architects Ltd 50 Kingsway Place Sans Walk London EC1R 0LU T: +44(0)20 7608 0833 F: +44(0)87 0777 4620 www.jameslambertarchitects.com	Project	Status	Scale
	Initial issue	--/--/20			32 Hampstead High St	Information	1:100
					Title		Paper
					Existing Roof Plan		A3
					Drg No.		Revision
					32HH EX 0.2		-