




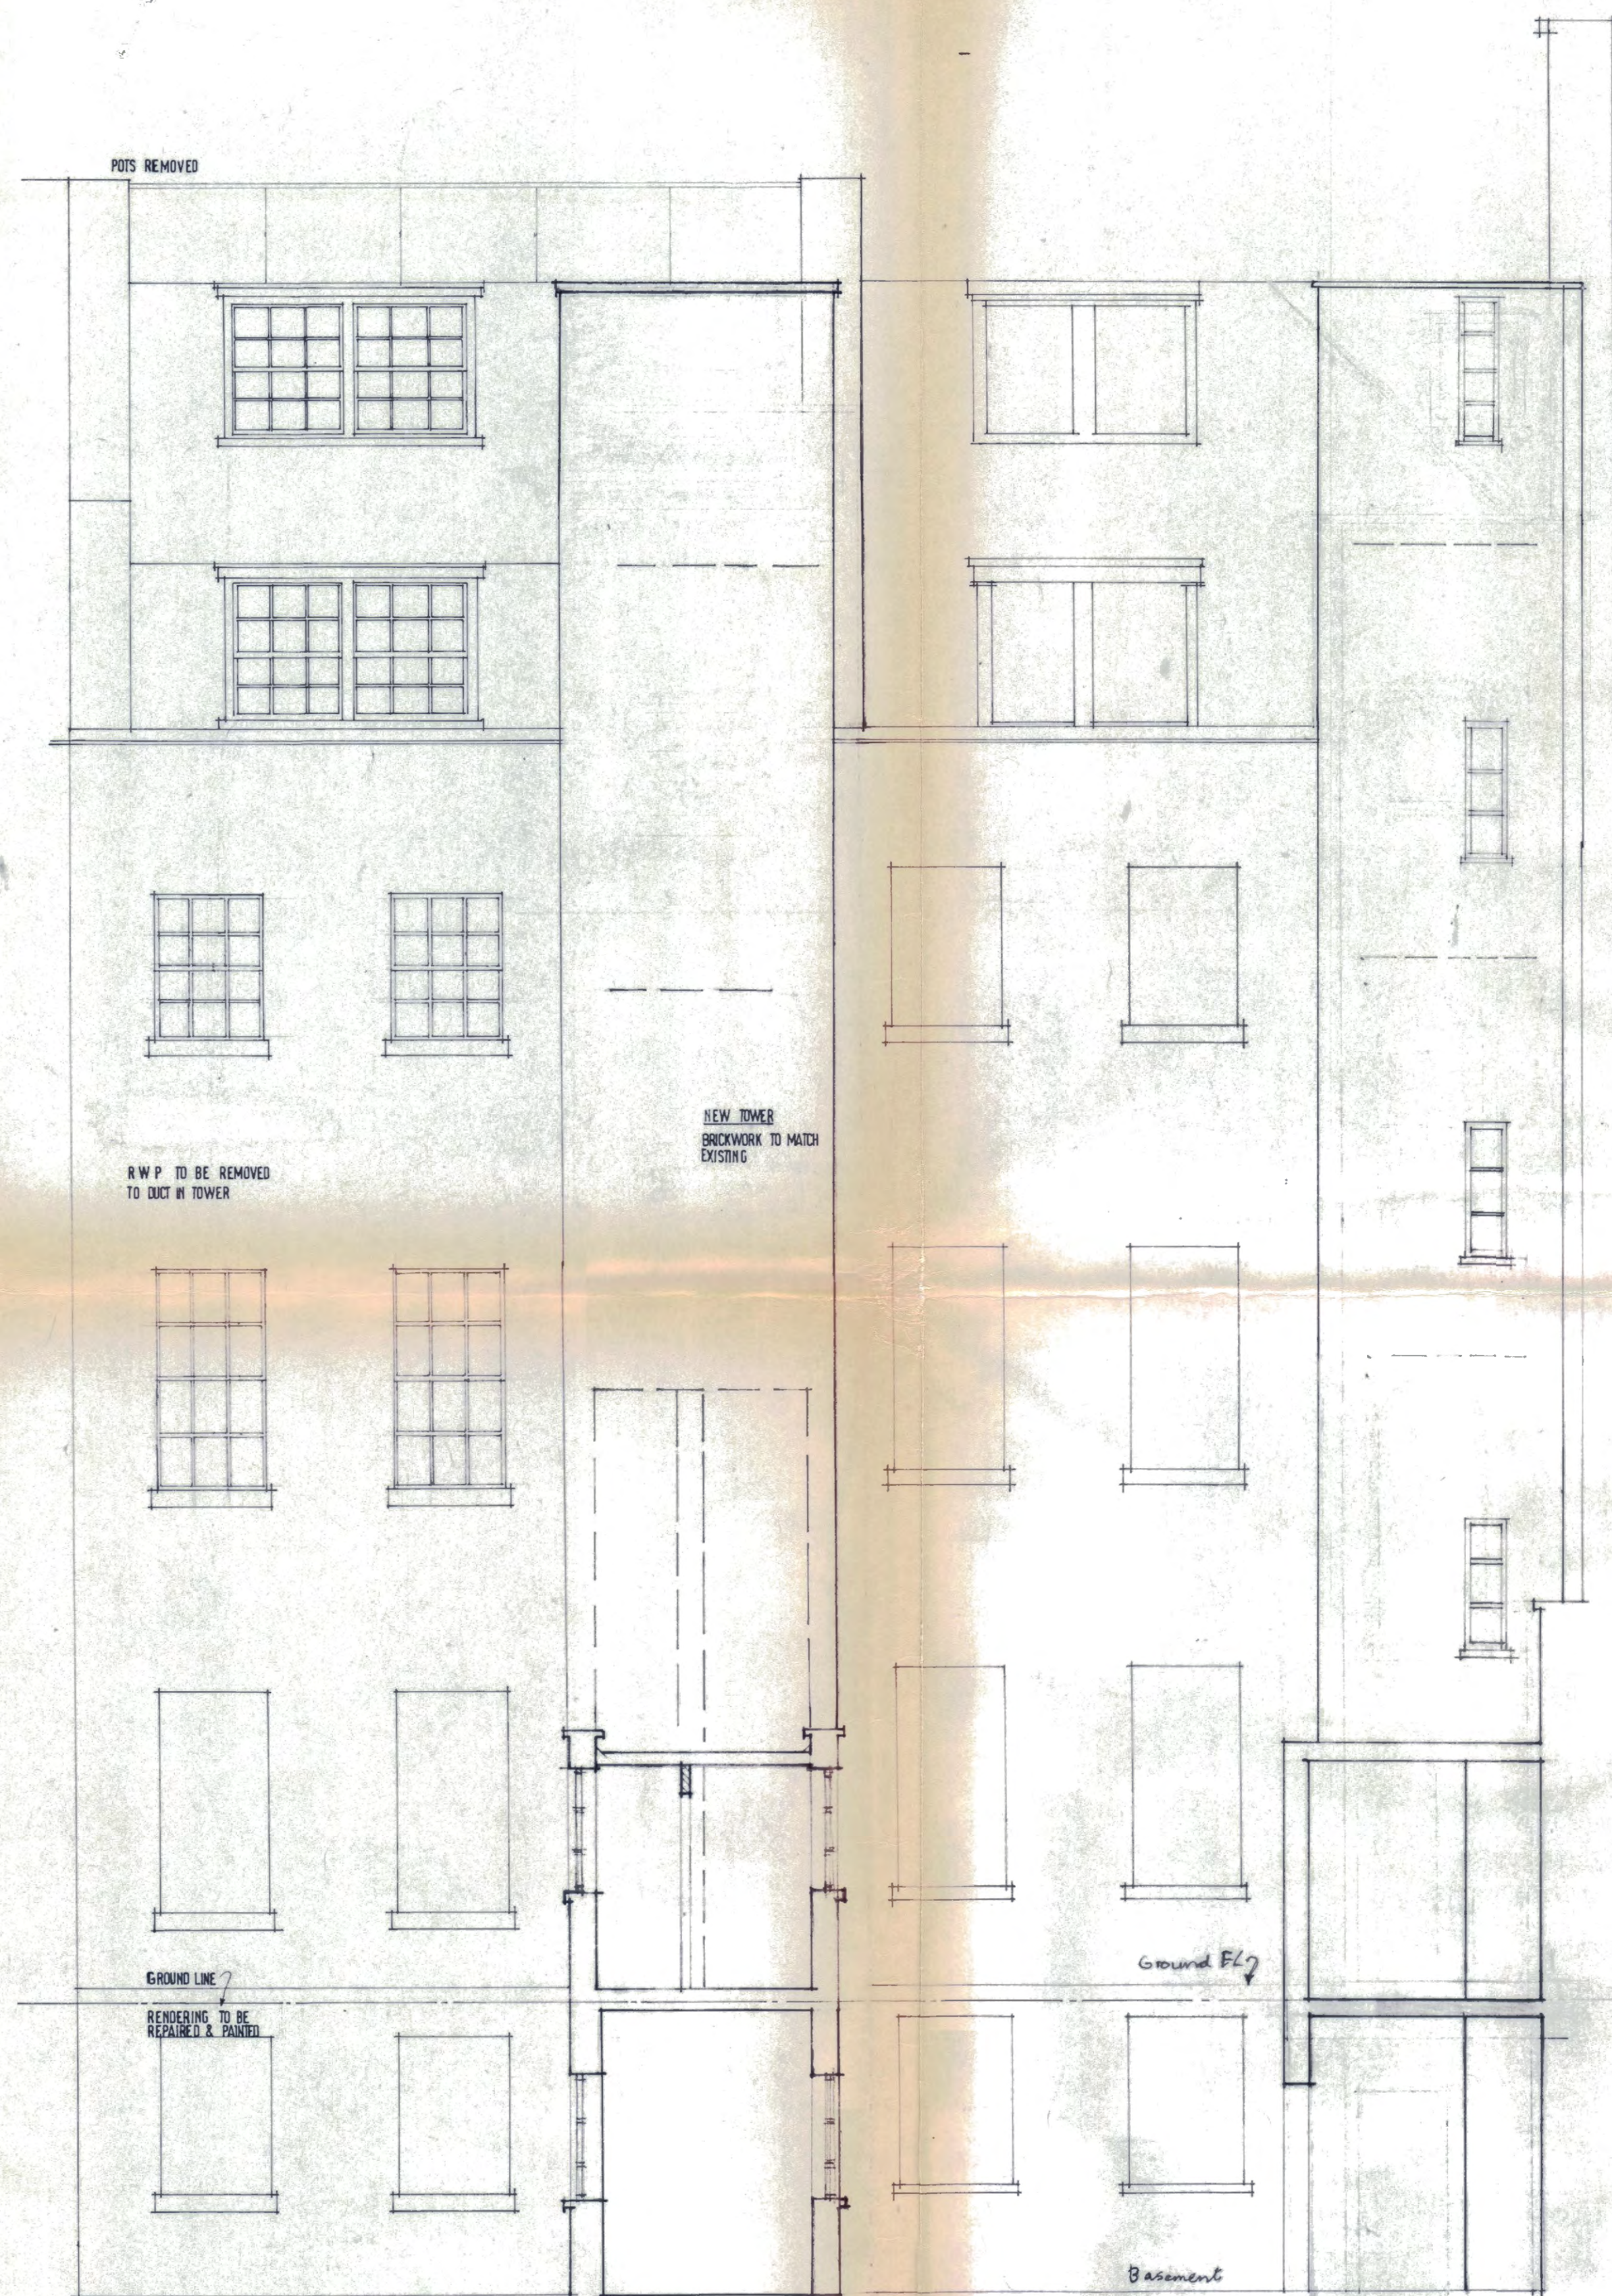

WEST ELEVATION

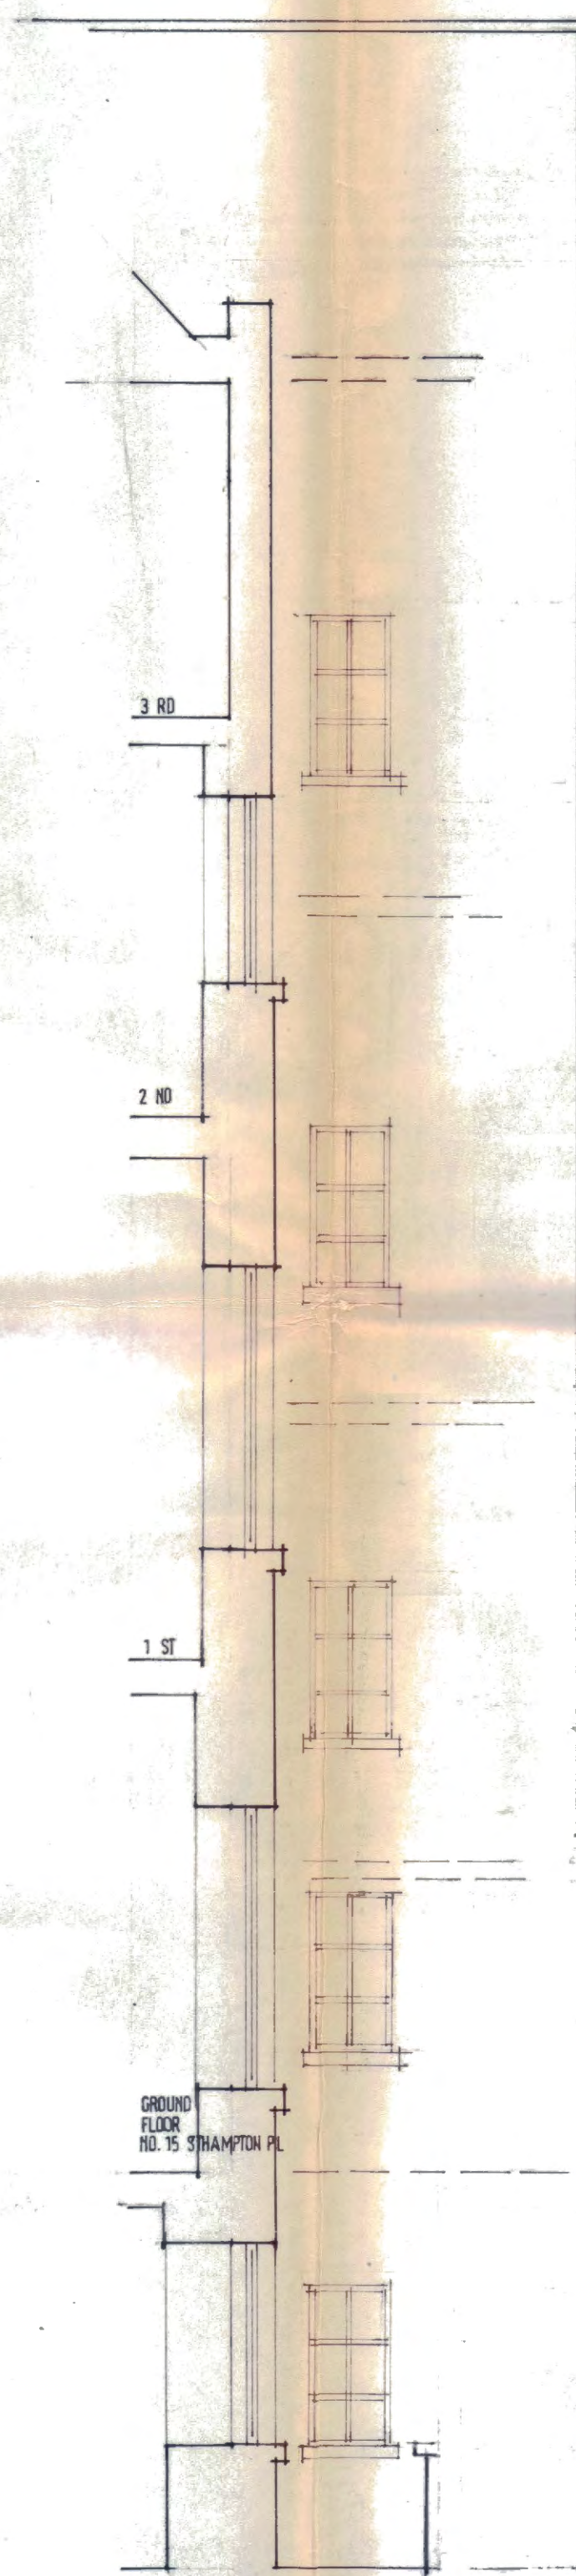

SECTION A-A

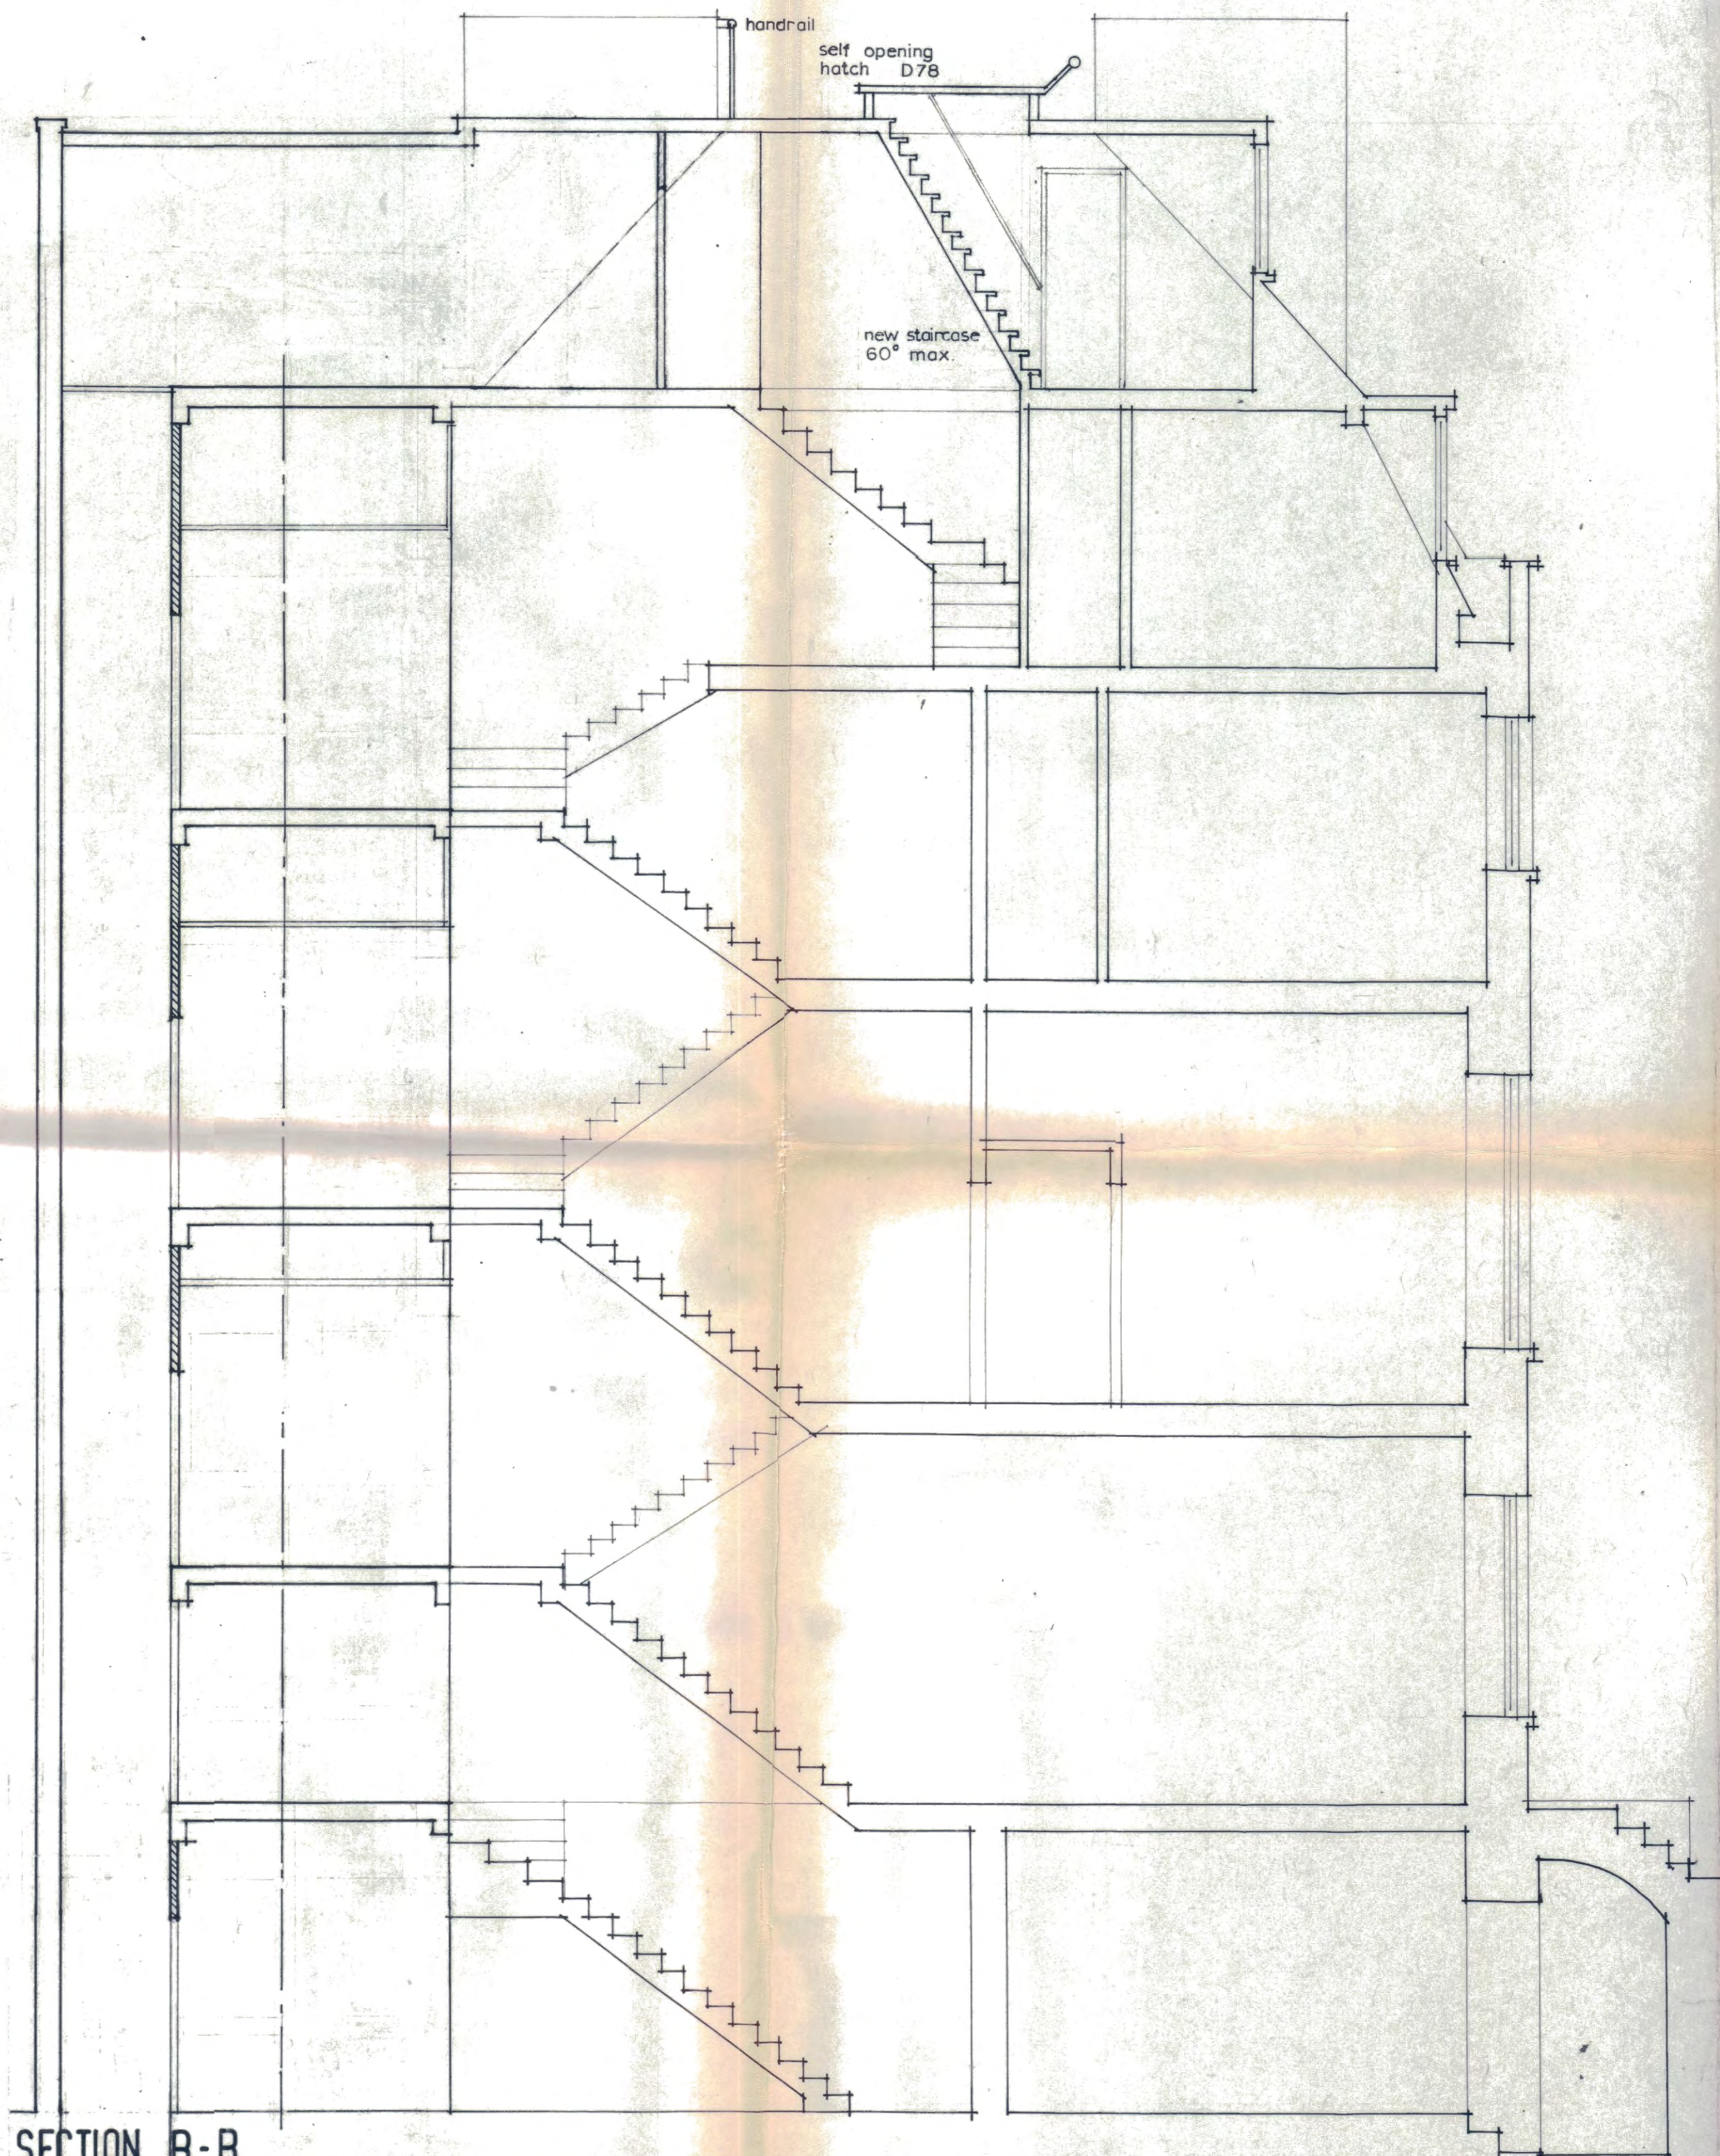

SECTION B-B

14/15 SOUTHAMPTON PLACE

CTP/Nil/23/F/113407/113965

T.P. BENNETT & SON
Chartered Architects
246 High Holborn WC1

Scale 1/4" = 1' 0"
Date 11/8/70
Drawn M D S

© 3412/13/3