
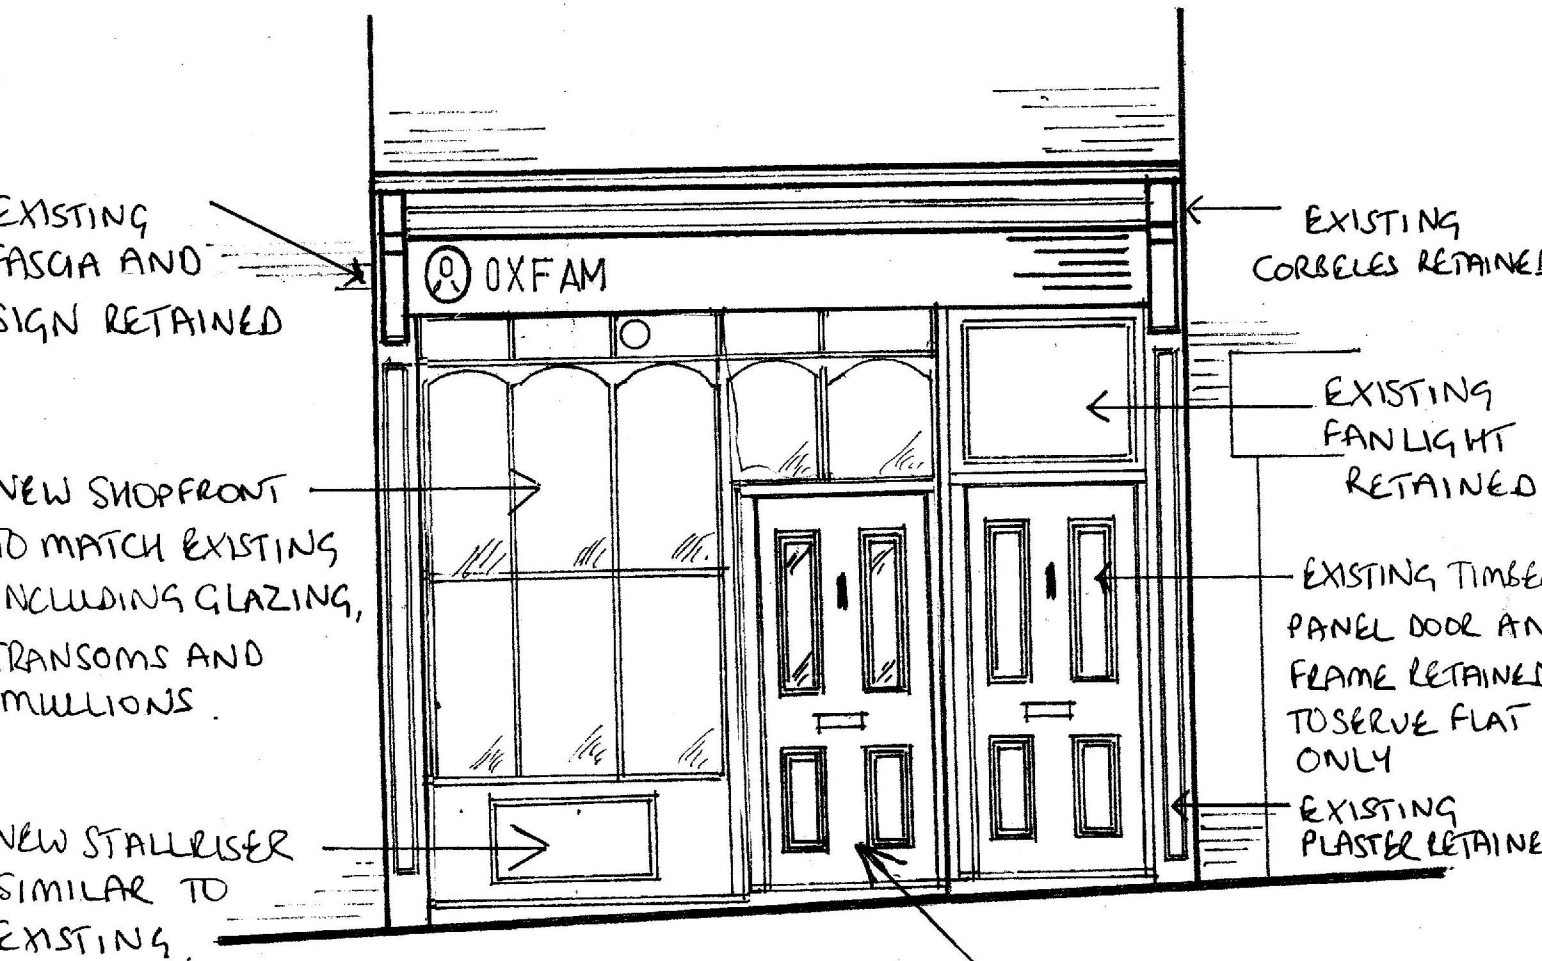


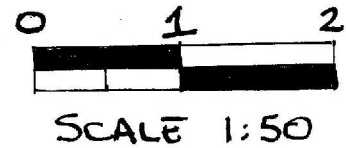

NEW PAINTED TIMBER SHOPFRONT WITH CLEAR GLASS TO REPLICATE EXISTING BUT INCORPORATING A SINGLE DOOR TO SERVE THE EXISTING SHOP ONLY. THIS DOOR STYLE INTENDED NOT TO MATCH THE EXISTING RETAINED FLAT ENTRANCE DOOR AND TO ENHANCE THE SHOPFRONT STYLE, DOOR PARTIALLY GLAZED TO MAINTAIN VISIBILITY LEVELS INTO THE SHOP.

Onyx (Building Consultancy) LLP

Oxfam Store, 61 Gayton Road, Hampstead, NW3
Shopfront Alterations – Proposed Front Elevation

Scale: 1:50 at A4

Date: Nov 2019

Drawing No. Ox/Hamp/04 A