


DO NOT SCALE OFF THIS DRAWING
 DIMENSIONS, AREA AND LEVELS ARE ONLY APPROXIMATE
 AND SUBJECT TO SITE SURVEY. ALL DIMENSIONS TO BE
 CHECKED ON SITE. ANY DISCREPANCIES OR VARIATIONS TO
 BE REPORTED TO THE ARCHITECT BEFORE WORK
 COMMENCES.

THIS DRAWING TO BE READ IN CONJUNCTION WITH THE
 SPECIFICATION WHERE PROVIDED, AND ALL RELEVANT
 CONSULTANTS DRAWINGS AND FOR SPECIALISTS DRAWINGS
 (DOCUMENTS AND ANY DISCREPANCIES OR VARIATIONS ARE
 TO BE REPORTED TO THE ARCHITECT BEFORE THE AFFECTED
 WORK COMMENCES.

THIS DRAWING IS PROTECTED BY COPYRIGHT AND MUST
 NOT BE COPIED OR REPRODUCED WITHOUT THE WRITERS
 CONSENT OF CHRIS DYSON ARCHITECTS LLP. NORTH POINTS
 SHOWN ARE INDICATIVE. ©

- SITE LOCATION
- LAND IN THE APPLICANT'S CONTROL
- LAND JOINTLY CONTROLLED BY THE APPLICANT
- PROPOSED FABRIC
- MAIN HOUSE APPROVED SCHEME 2019/4270/L 2019/4092/P

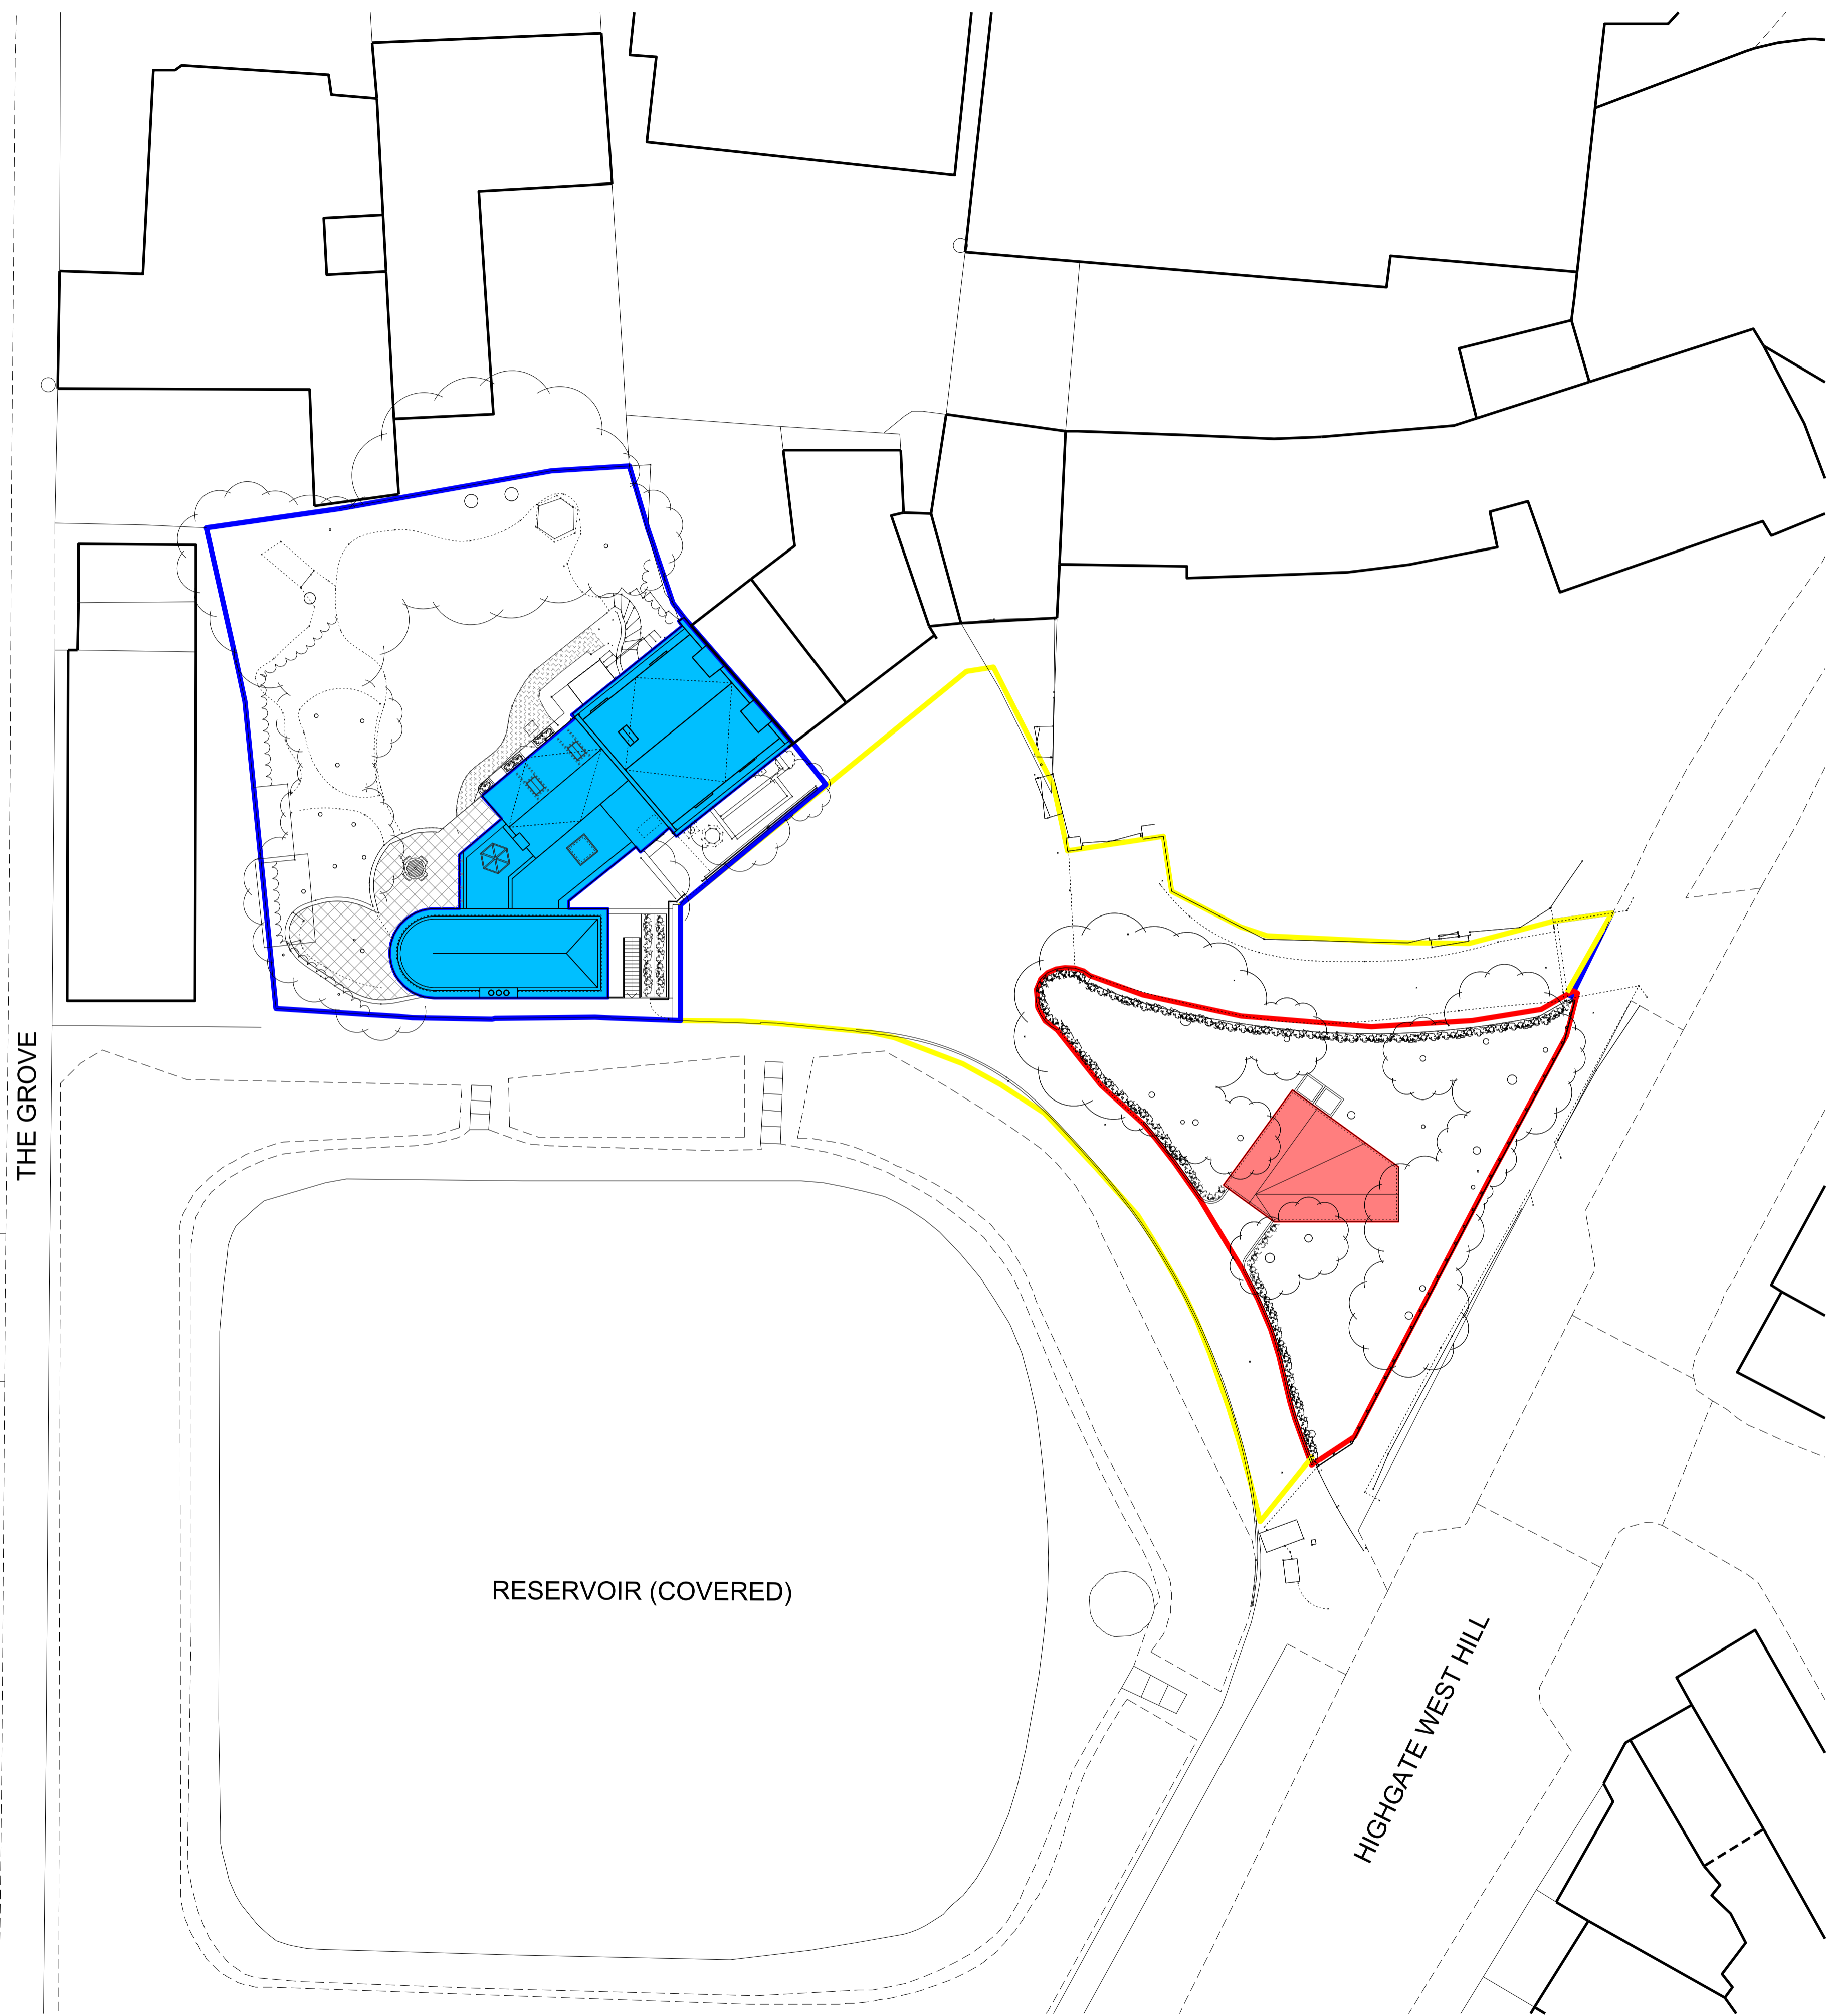

THE GROVE

RESERVOIR (COVERED)

HIGHGATE WEST HILL

REV	DATE	NOTES	INIT.
00	01.07.20	PLANNING ISSUE	ED

PROJECT
45 HIGHGATE WEST HILL


DRAWING TITLE
PROPOSED SITE PLAN

STATUS
PLANNING

DATE	DRAWN	CHECK	SCALE @ A3
DEC 2018	JR	MW	1:100

PROJECT NUMBER	DRAWING NUMBER	REVISION LETTER
0417	A	00

DRAWING AND CAD FILE NUMBER:
 0417 A 1010 00

 

CHRIS DYSON ARCHITECTS
 1 FASHION STREET
 SPITALFIELDS
 LONDON E1 6LY
 T: 020 7247 1816
 F: 020 7377 6082
 W: www.chrisdyson.co.uk