

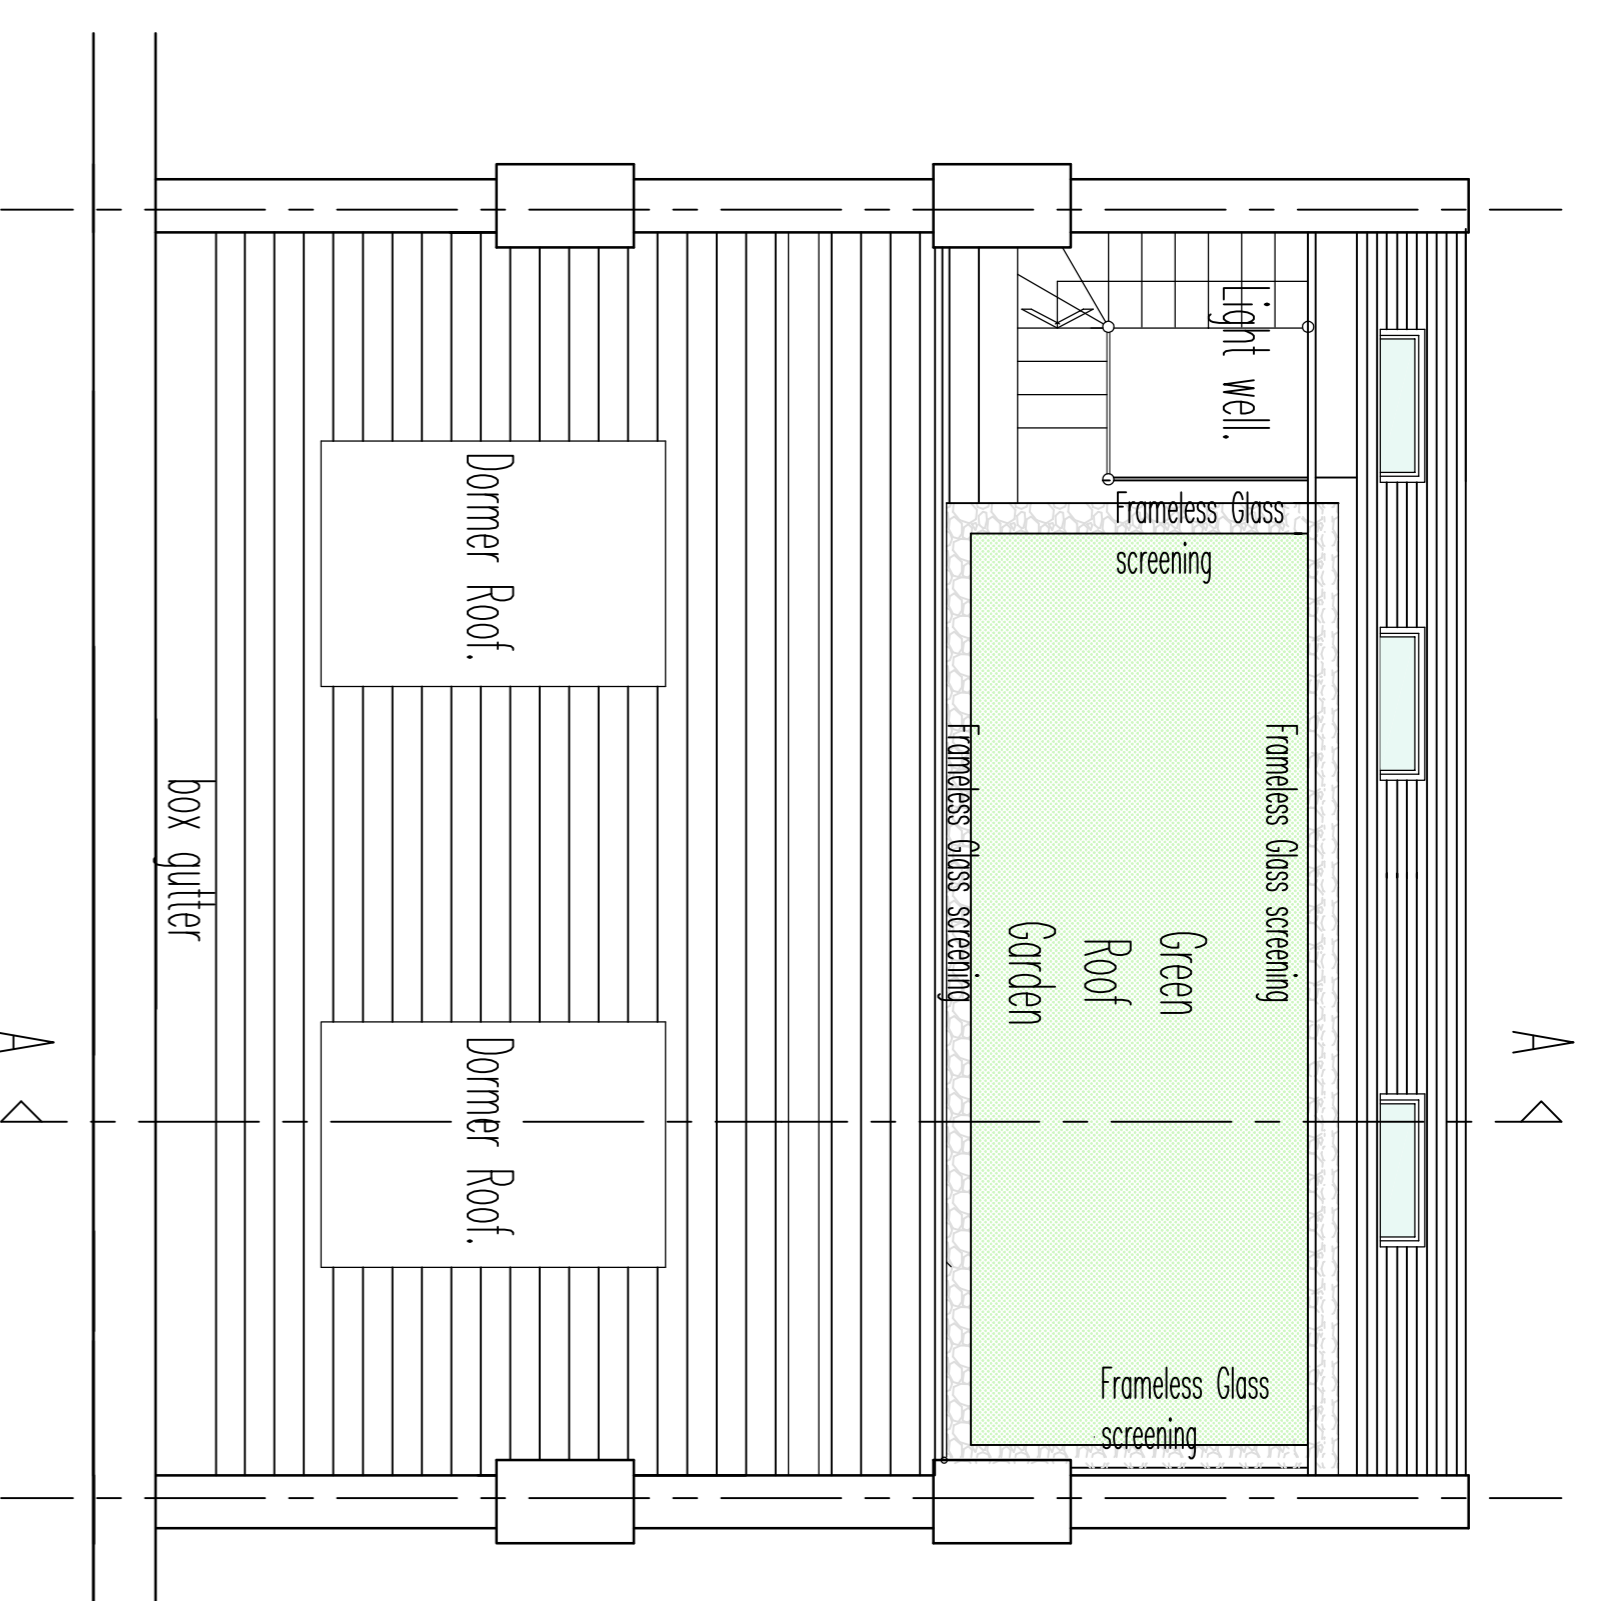


Second Floor Plan.

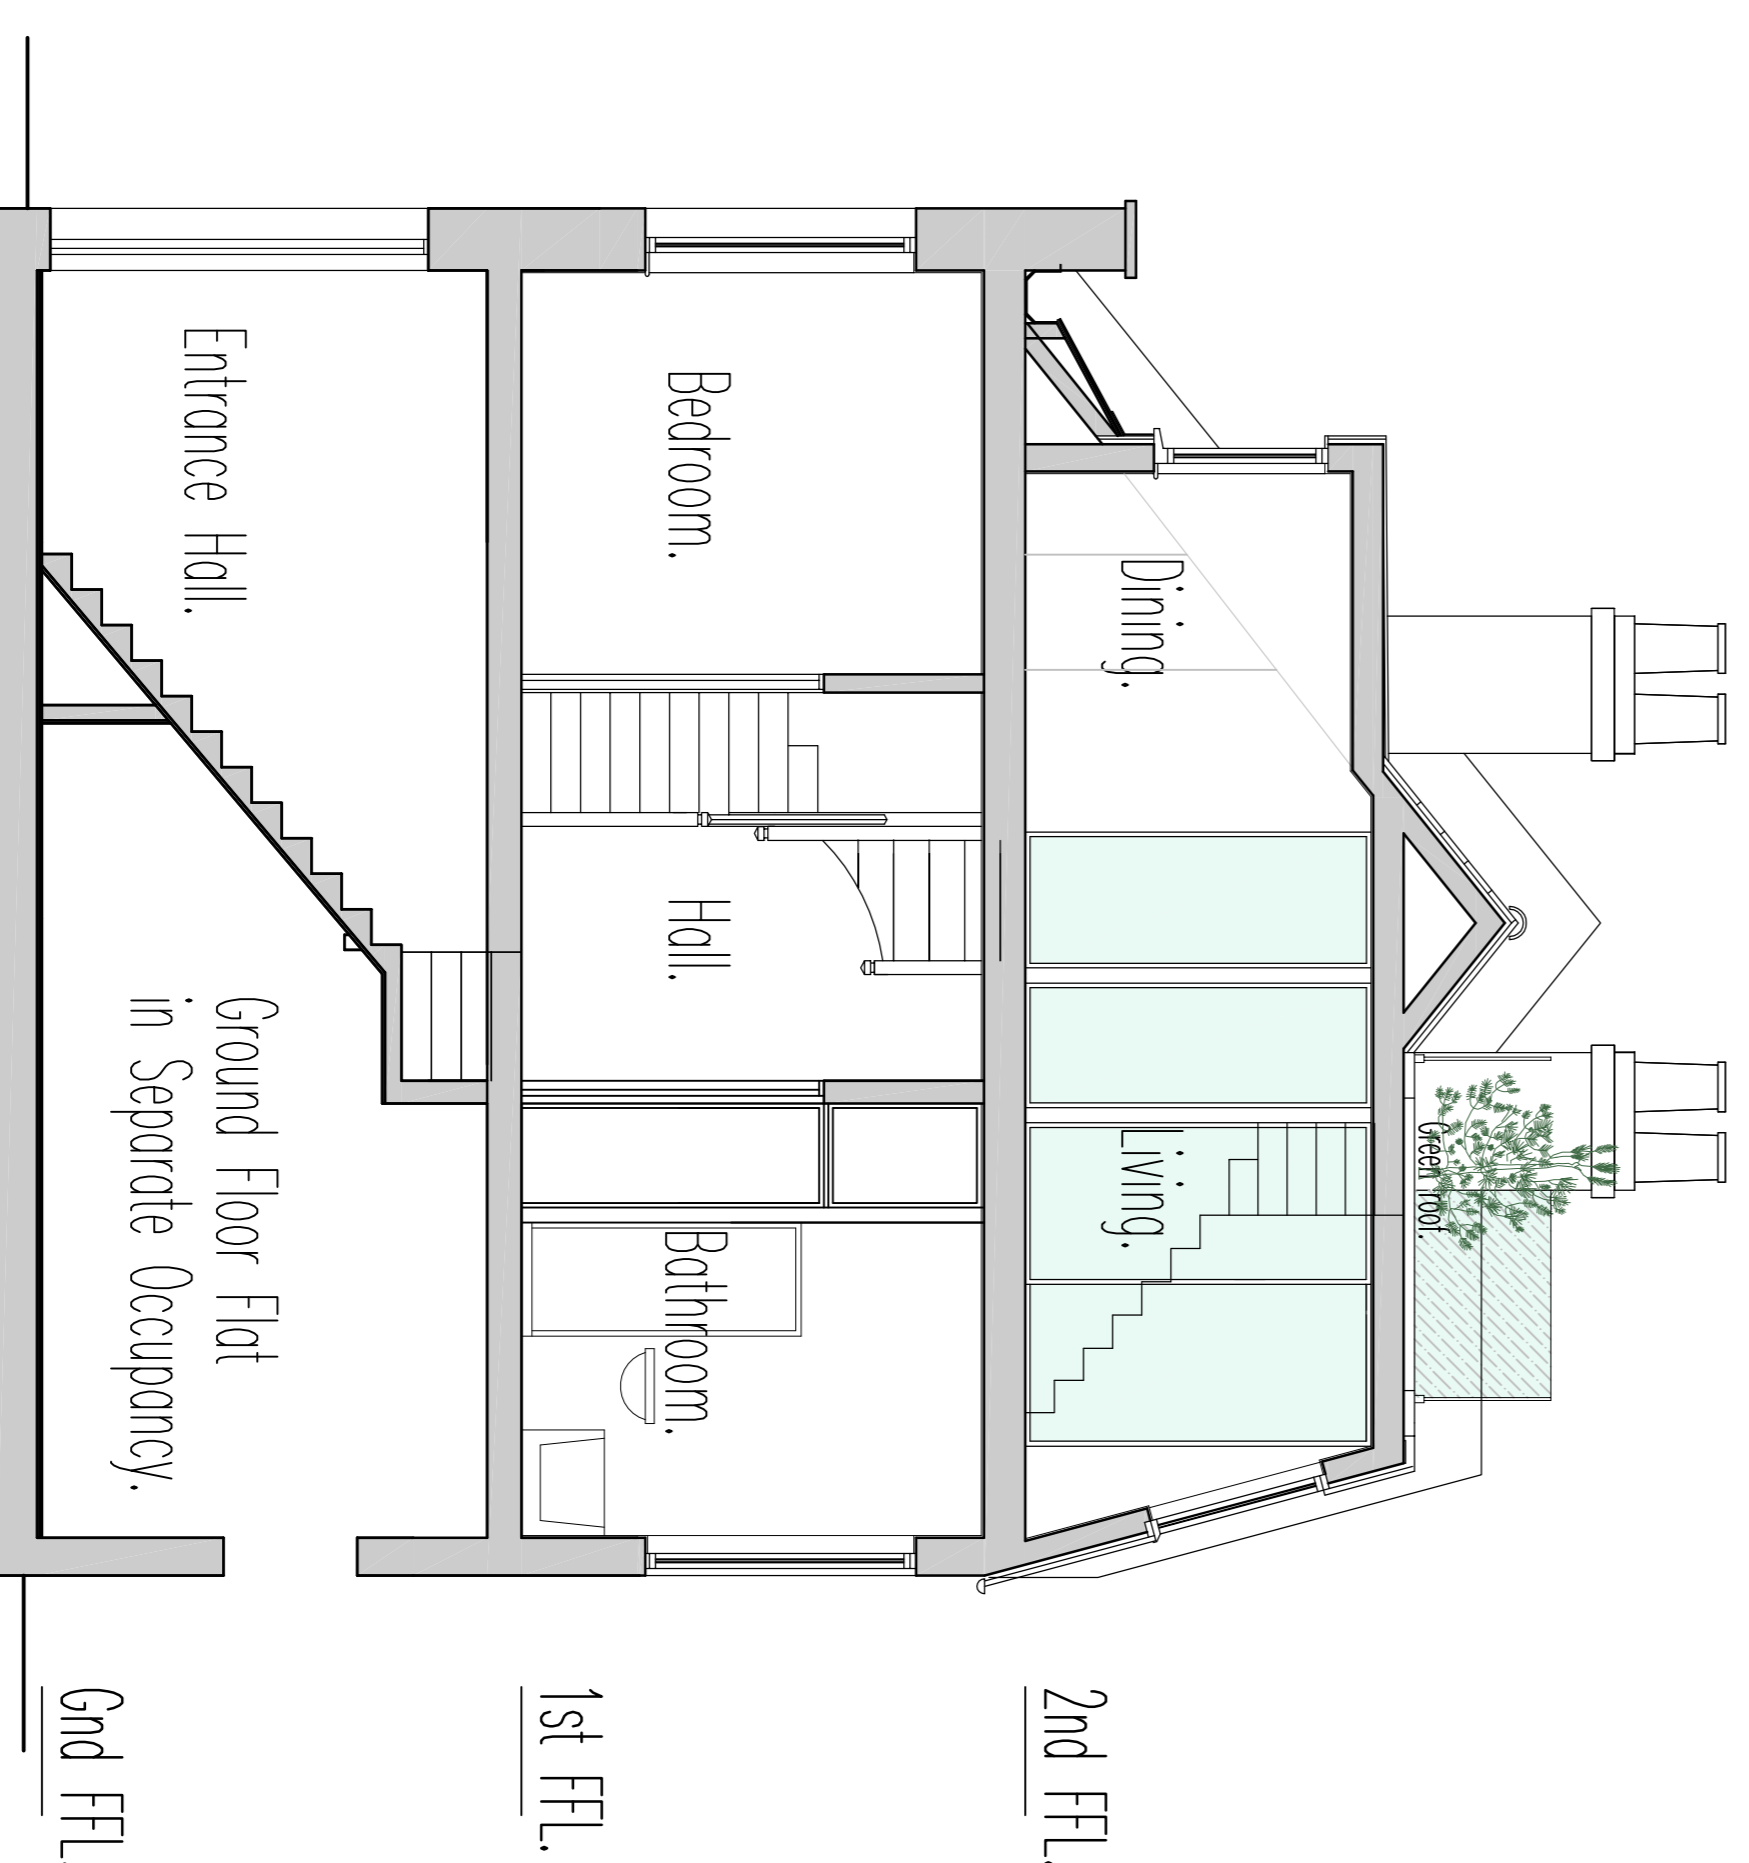

Roof Plan.

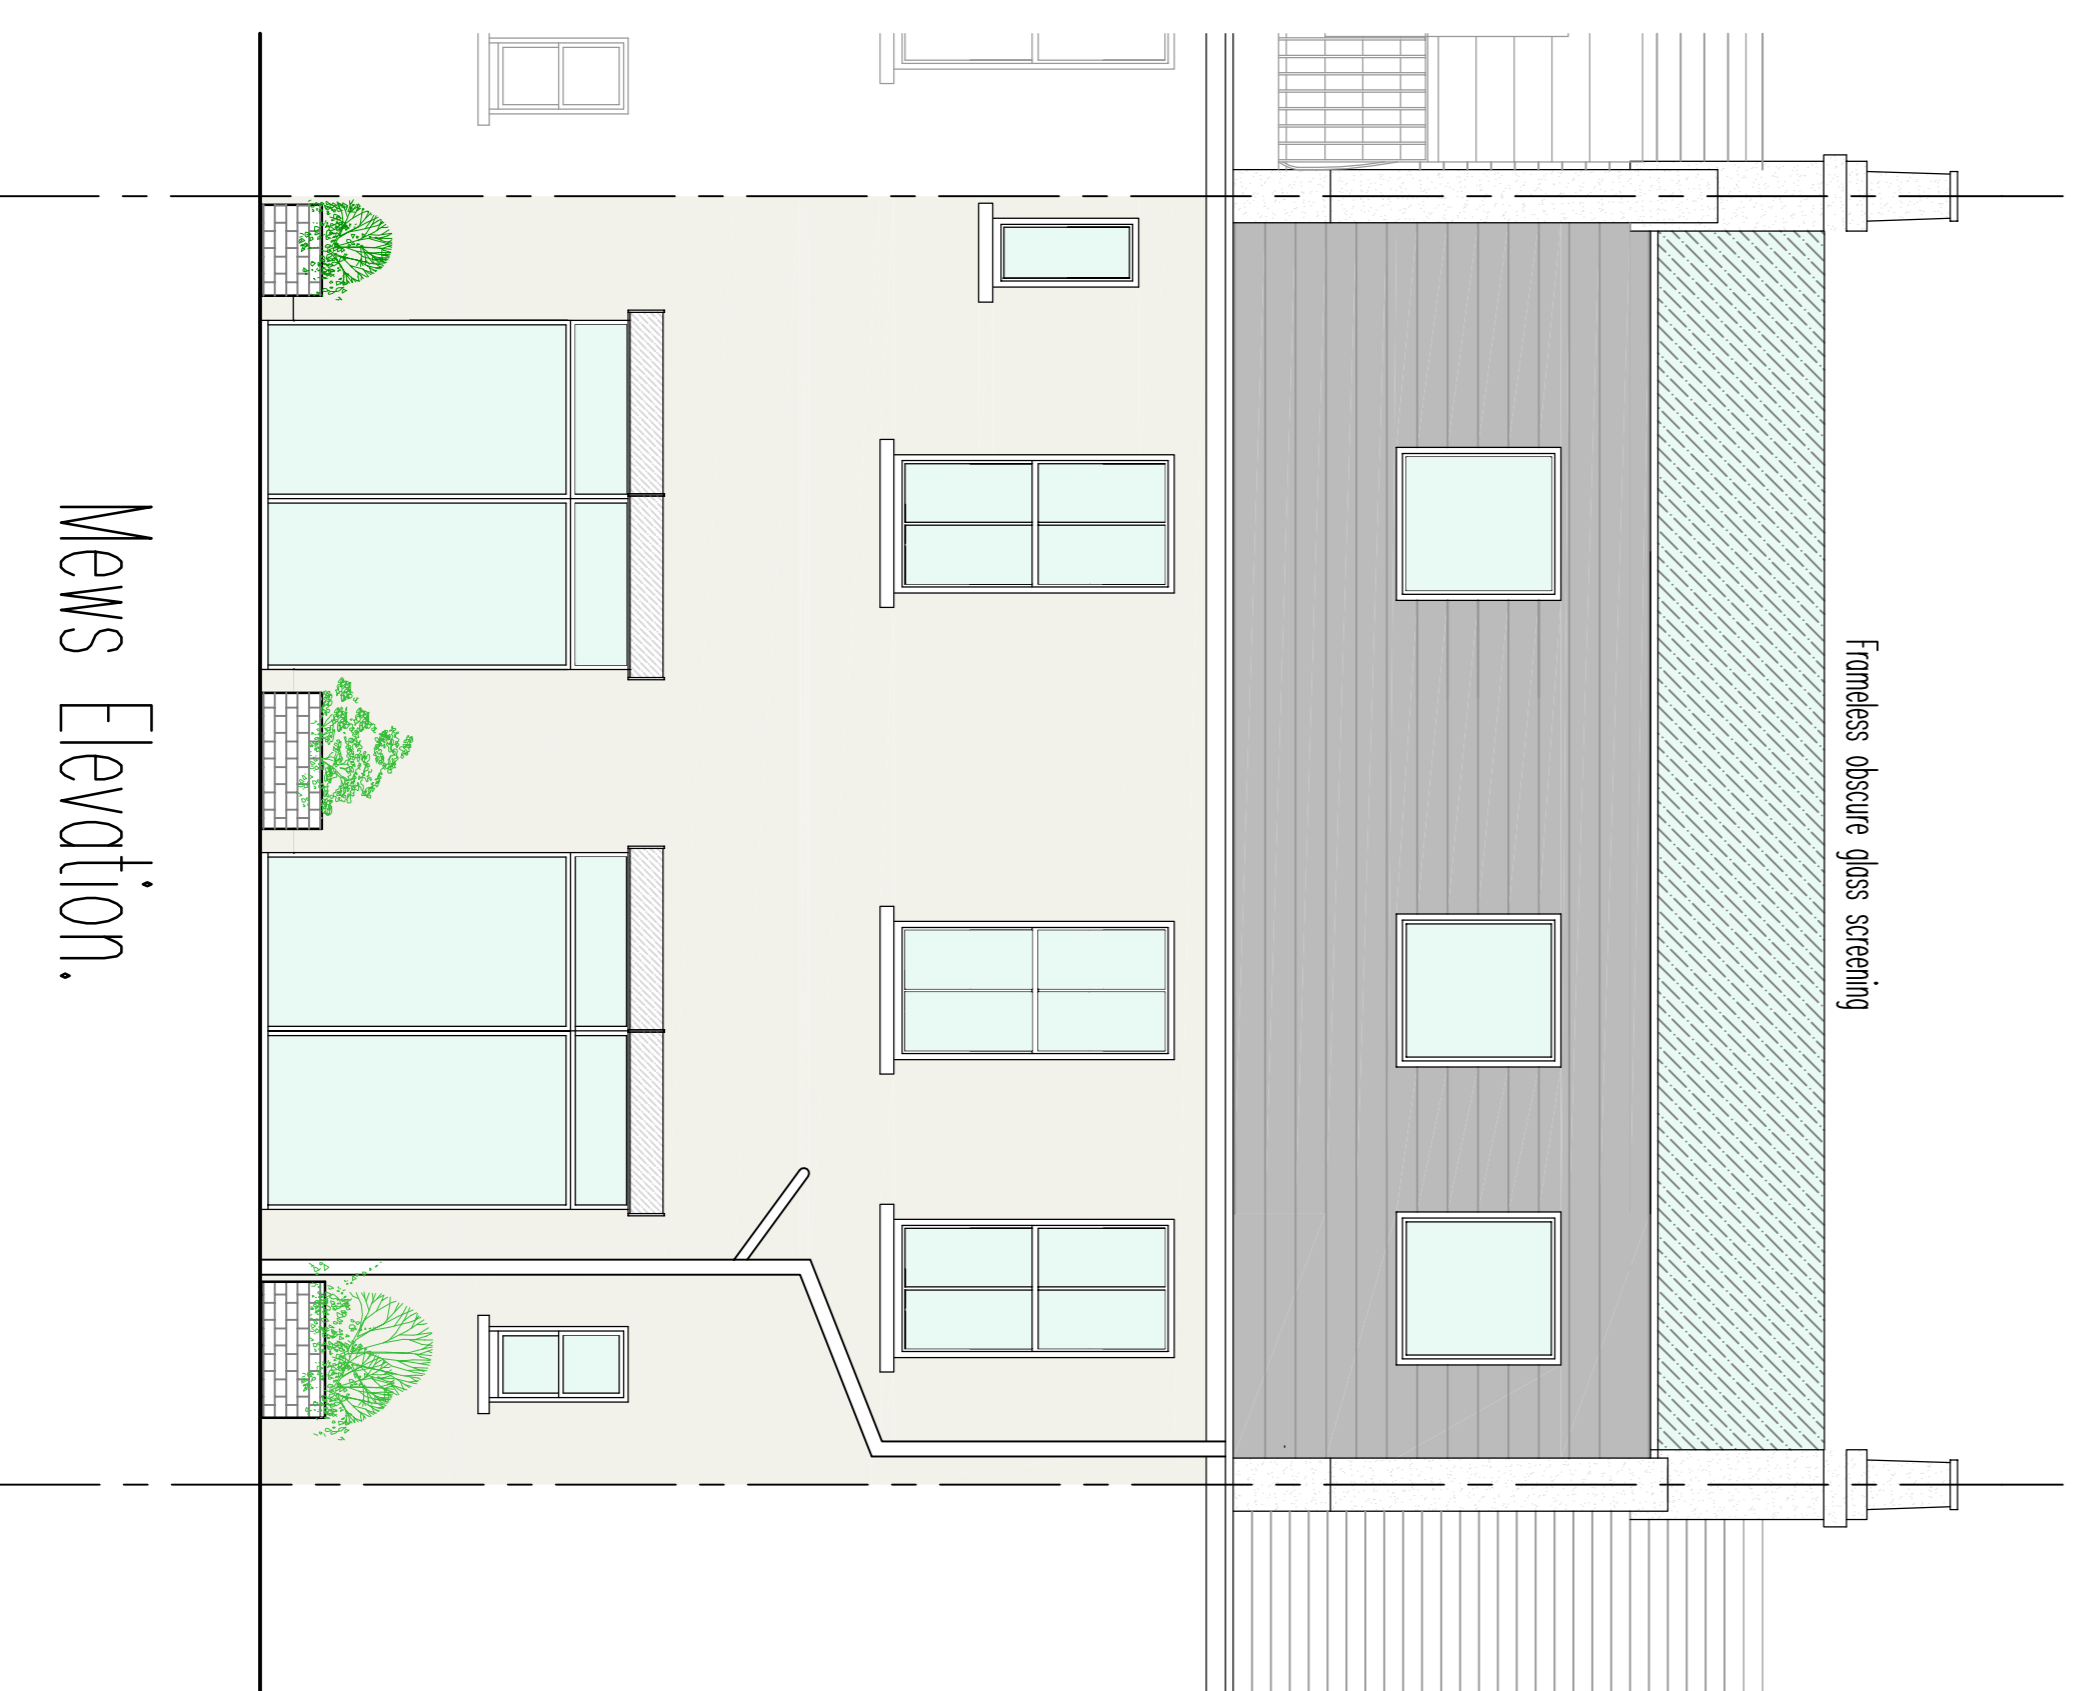

Section A-A.



notes

Any discrepancies in dimensions or detail to be reported to the architect immediately. This drawing is to be read in conjunction with all relevant architectural, structural and services drawings.

This drawing remains the copyright of Robert Savage Associates and may not be copied or used without their prior consent

FOR PLANNING PURPOSES ONLY

Revisions:  
 A: Generally revised further to discussion with LPA.  
 24/07/20

MARY O'LEARY  
 project  
 21 LAMBOLLE PLACE  
 LONDON NW3 4PG  
 title  
 PROPOSED PLANS, REAR ELEVATION & SECTION A-A

scale date drg. no.  
 1:50 & 1:1250 JAN 2020 10613/PP2/02A

Robert Savage & Associates  
 architects designers structural engineers  
 11 Eton Gorges, Lancaster Grove, Telephone: 020 7433 3561  
 Belsize Park, London NW3 4PE Email: office@rsavne.uk