




First Floor Plan.

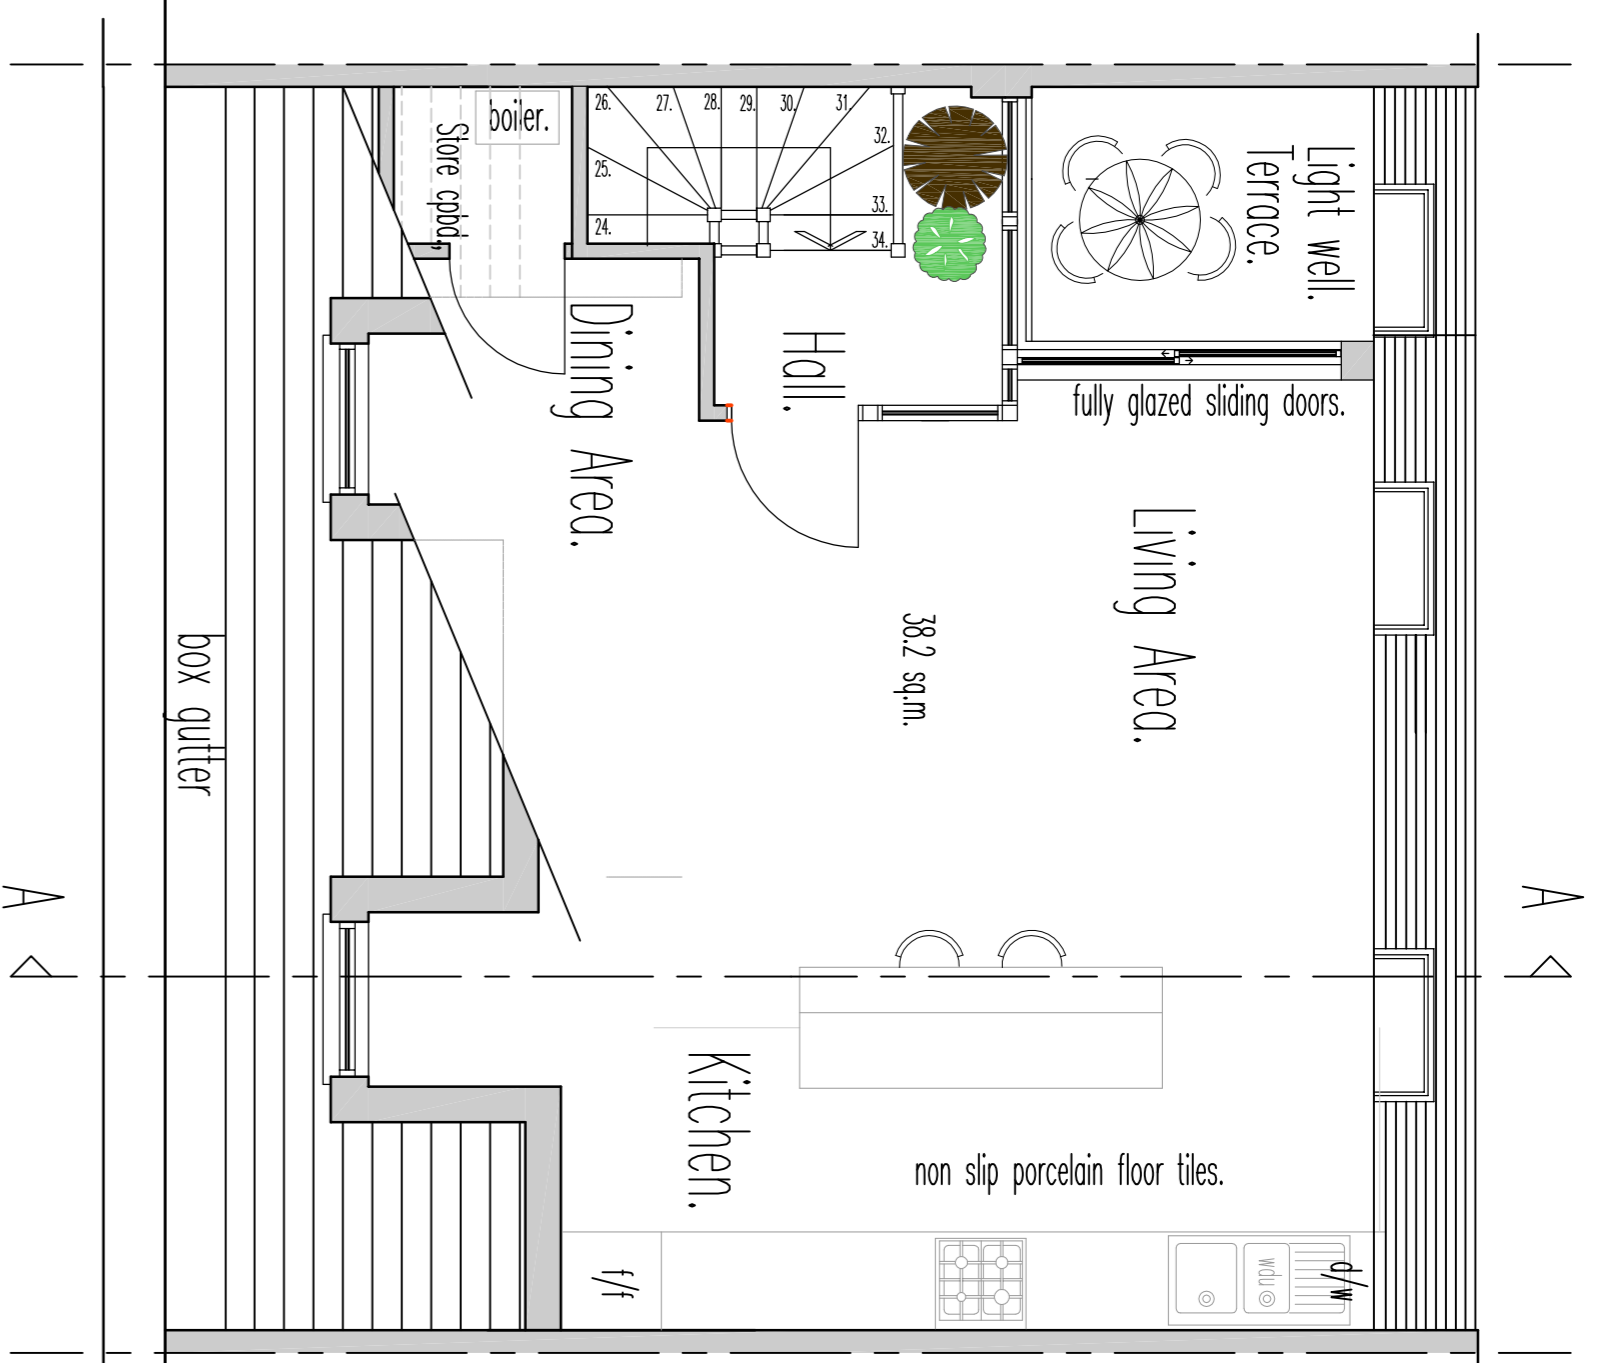

Second Floor Plan.

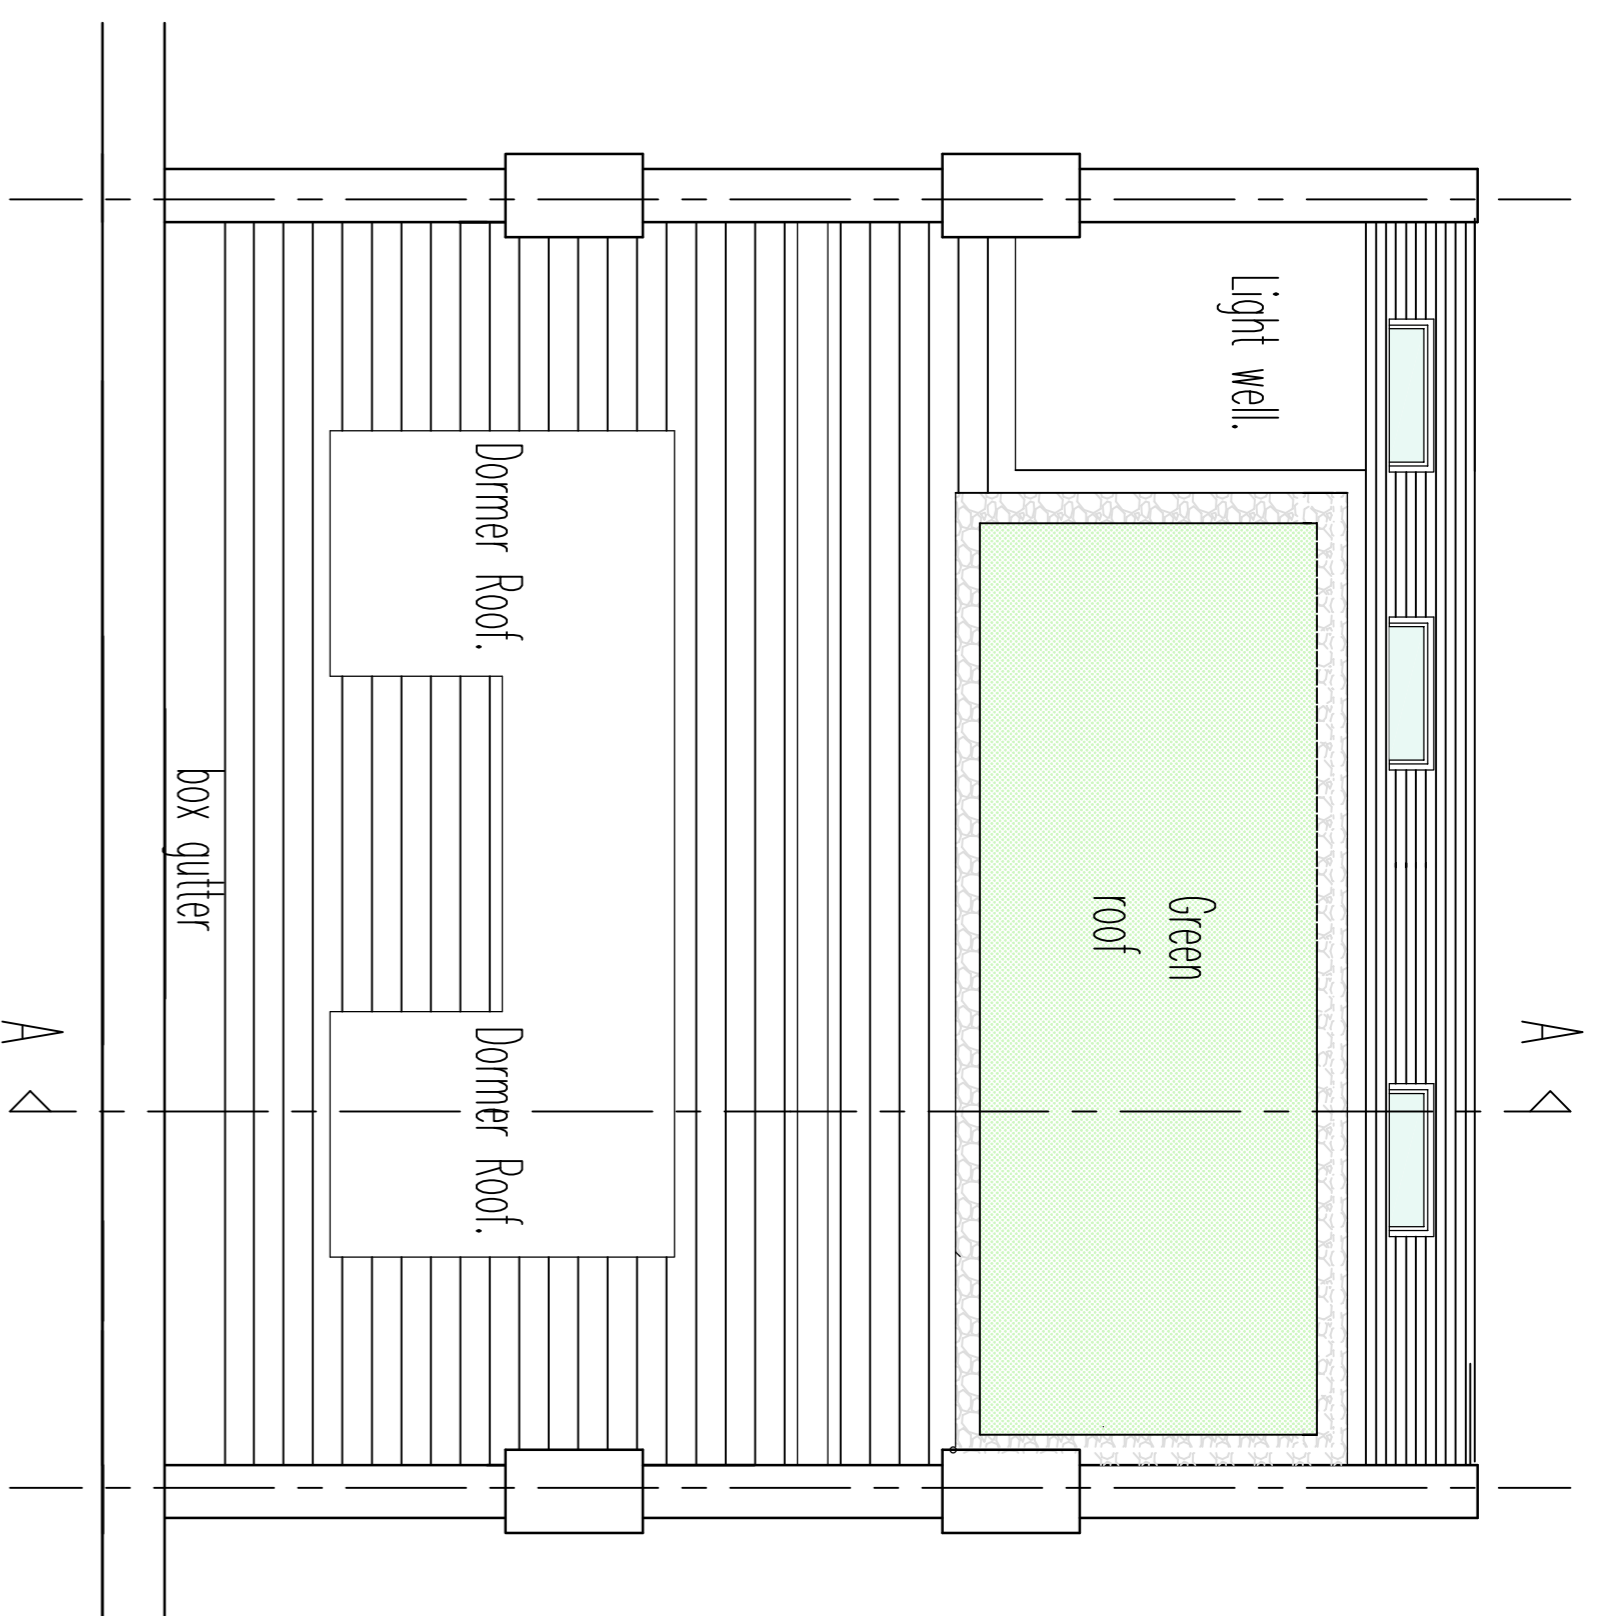


Roof Plan.

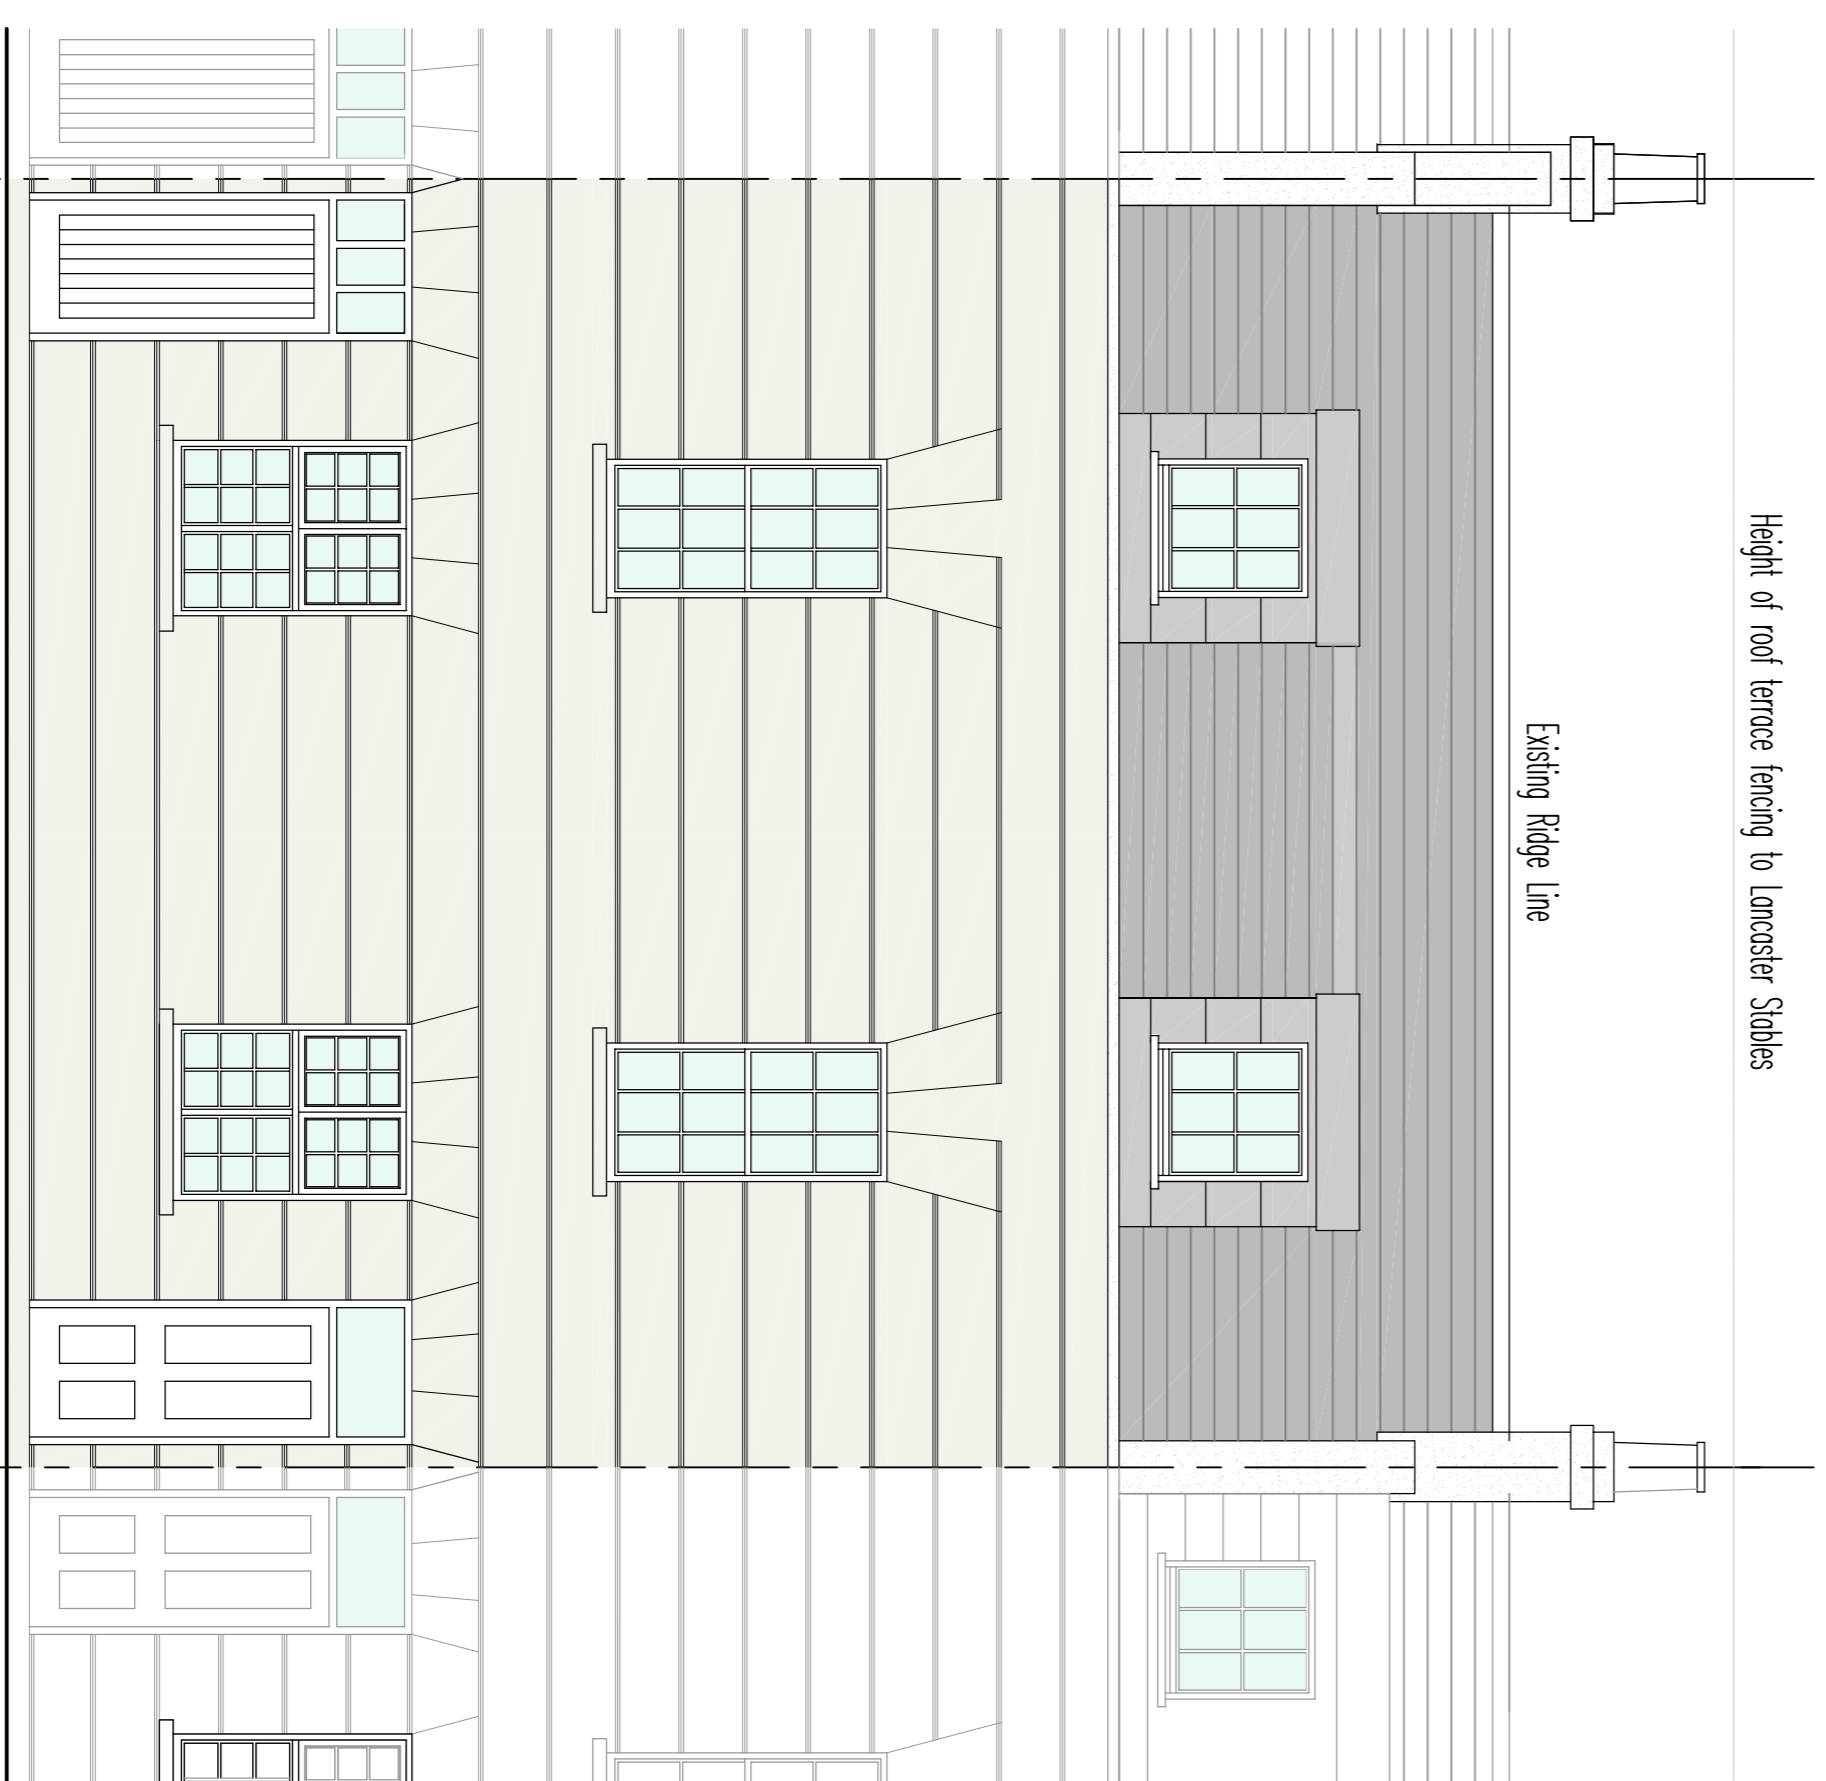

Front Elevation.





Rear Elevation.

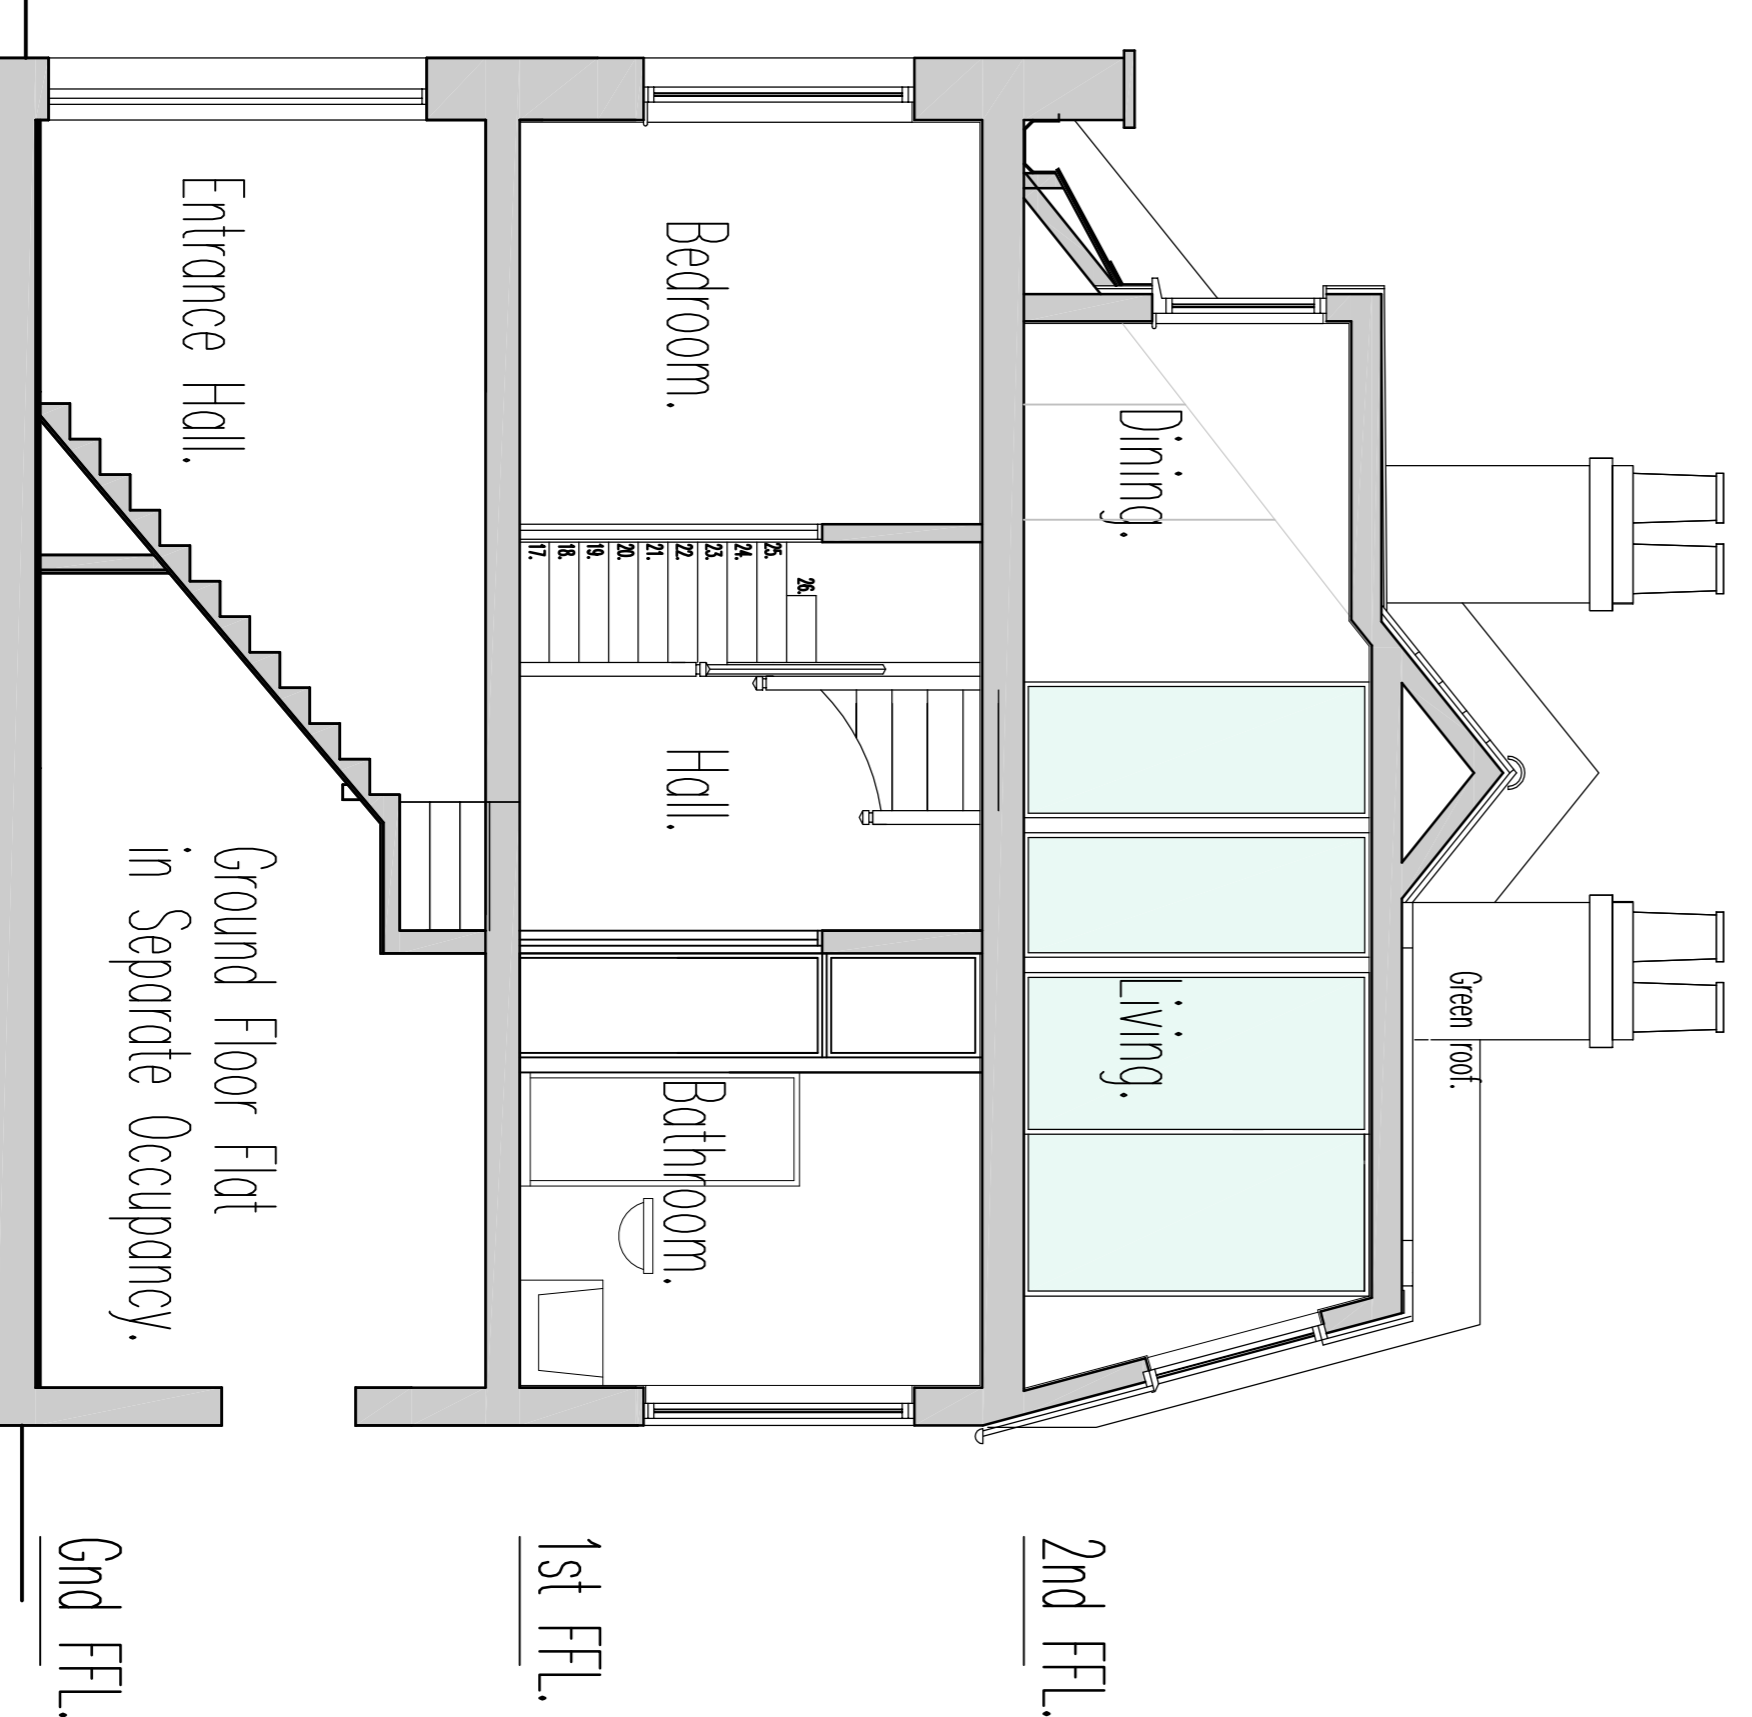

Section A-A.

0 500 1000 1500 2000 2500 3000
 MILLIMETRES
 BAR SCALE IN MILLIMETRES
 1:50

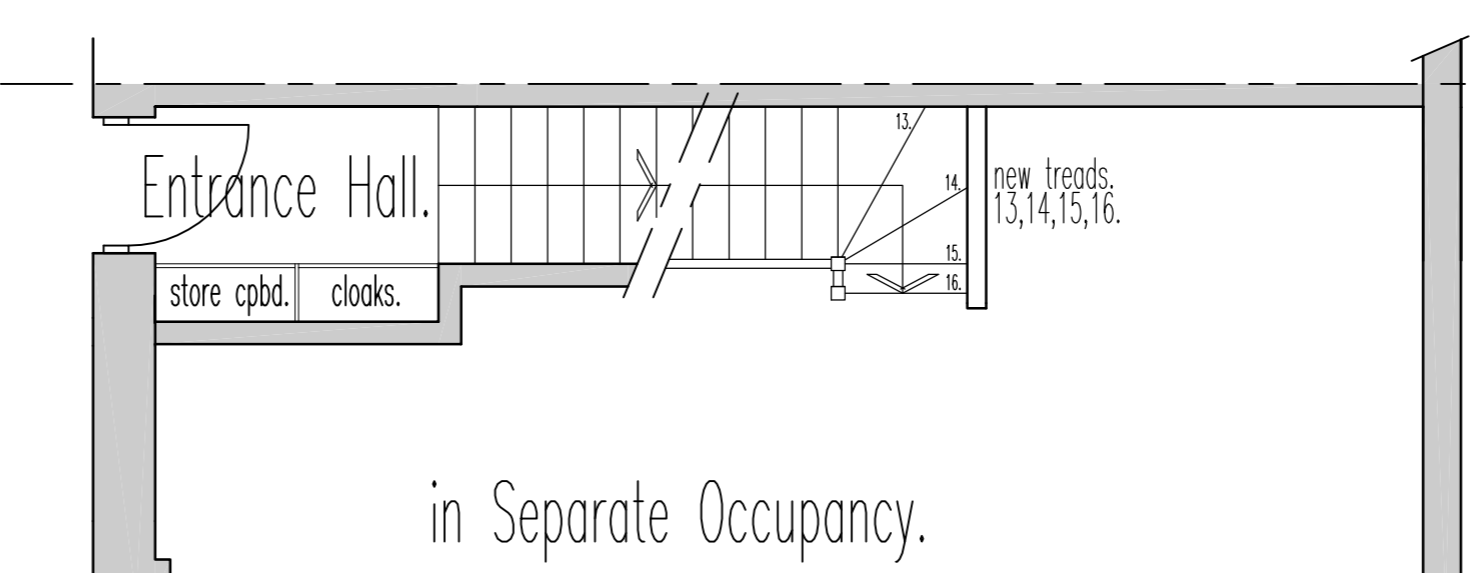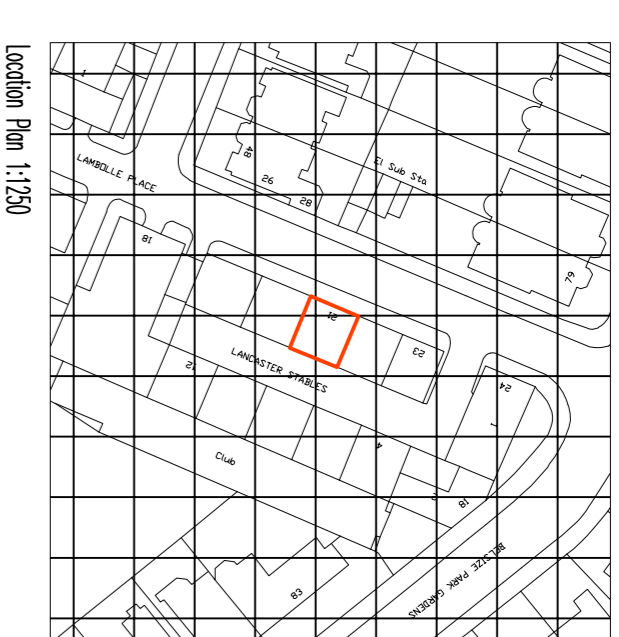

Ground Floor Plan.

Revisions:

MARY O'LEARY
 project
 21 LAMBOLLE PLACE
 LONDON NW3 4PG
 title
 EXISTING PLANS, ELEVATIONS & SECTION A-A
 LOCATION PLAN @ 1:1250

FOR PLANNING PURPOSES ONLY

scale 1:50 & 1:1250 date AUGUST 2019 drg. no. 10613/PP2/01

Robert Savage & Associates
 architects designers structural engineers
 11 Eton Gorges, Lancaster Grove,
 Belsize Park, London NW3 4PE
 Telephone: 020 7433 3561
 Email: office@rsawe.co.uk

notes

Any discrepancies in dimensions or detail to be reported to the architect immediately. This drawing is to be read in conjunction with all relevant architectural, structural and services drawings.

This drawing remains the copyright of Robert Savage Associates and may not be copied or used without their prior consent