




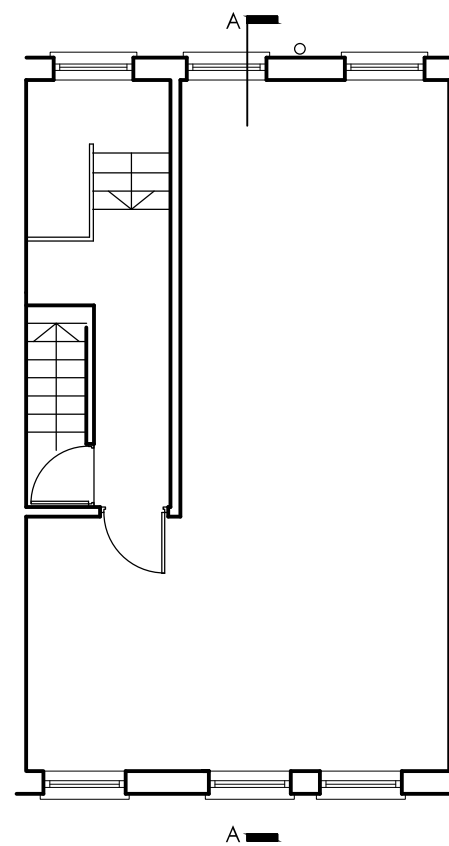


PROPOSED FIRST FLOOR PLAN
SCALE 1:100

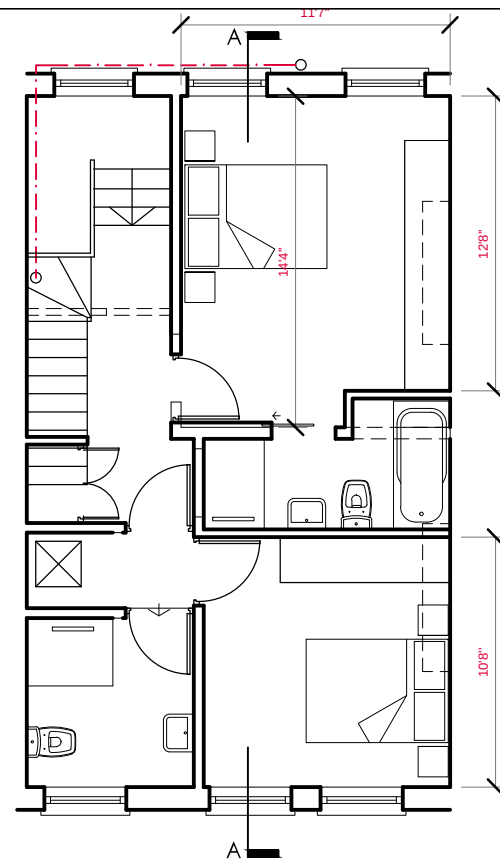


PROPOSED SECOND FLOOR PLAN
SCALE 1:100

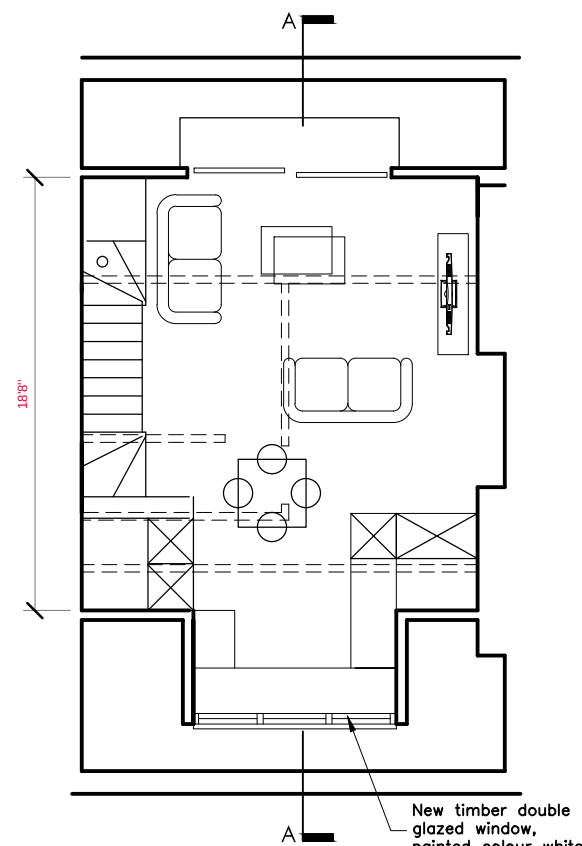


PROPOSED LOFT PLAN
SCALE 1:100

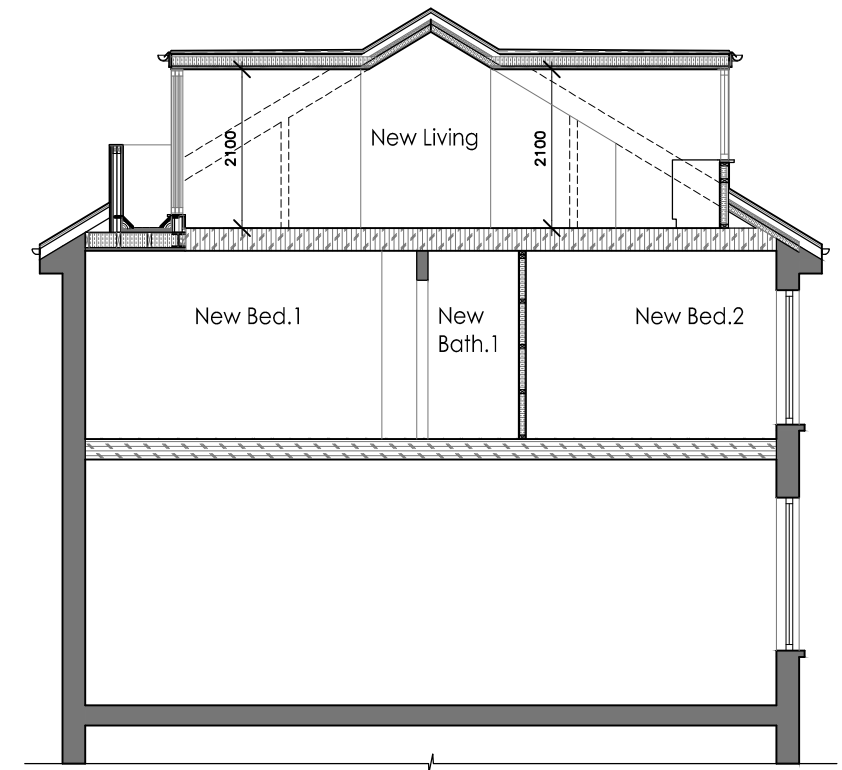


PROPOSED SECTION A-A
SCALE 1:100

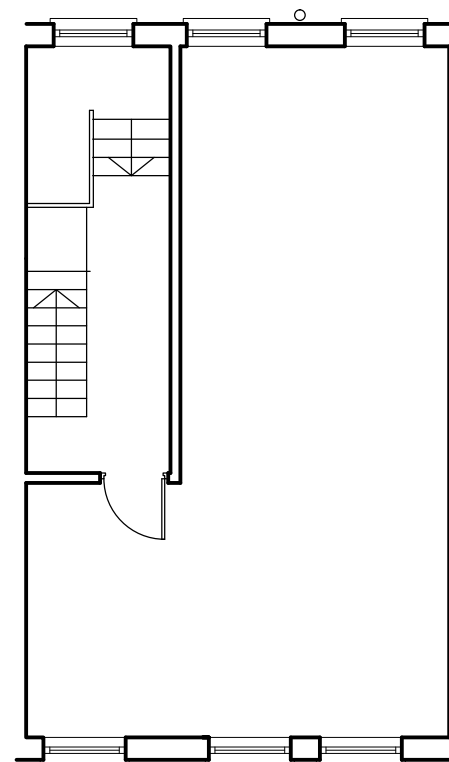


EXISTING FIRST FLOOR PLAN
SCALE 1:100

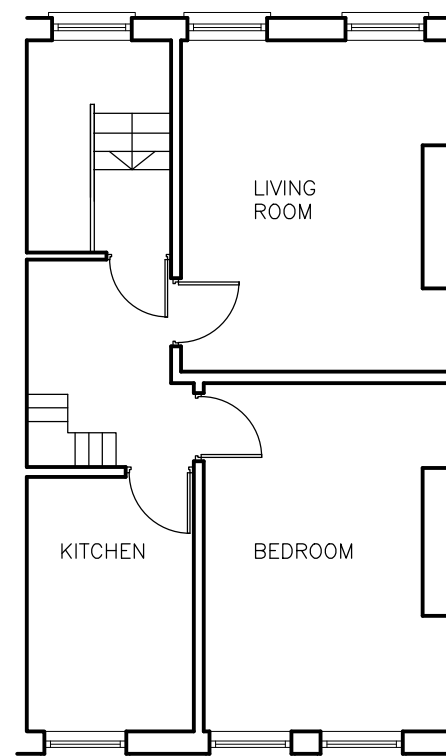

EXISTING SECOND FLOOR PLAN
SCALE 1:100

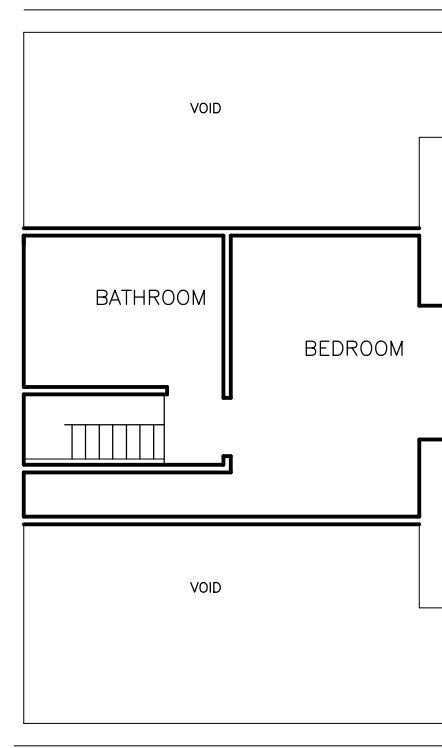

EXISTING LOFT PLAN
SCALE 1:100

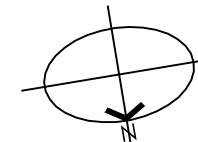

Rev: B / 30.07.2020 / General Revisions



6 Wrotham Business Park
Barnet, Herts
EN5 4SZ

t: 0208 275 1080
e: enquiries@planningconsent.com
w: www.planningconsent.com

Drawing Title:
**Existing and Proposed
Floor Plans**
Project:
Survey

Scale: 1:100@A3
Drwn: srt
Date: March 2020

Location:
19 Carlingford Road,
London, NW3 1RY

Drawing No:

5157 02 B

Copyright and design right held by Stuart Henley & Partners Ltd. No unauthorised reproduction permitted.