

**Notes**

Do not scale from this drawing. To be read in conjunction with all relevant Architects', Services and Structural Engineers' information. Architect to be immediately notified of discrepancies. Copyright belongs to Urbanist Architecture Ltd.



**Urbanist Architecture**

2 Little Thames Walk  
Tel: 0203 793 7878  
info@urbanistarchitecture.co.uk  
www.urbanistarchitecture.co.uk

**Our Ref:**

102-NW

**Drawing Name**

Elevations Proposed  
Proposed Front Elevation

**Project Description**

Erection of side, rear and mansard roof extensions and conversion of the property into 3 self-contained flats

**Site Address**

175 Kentish Town Road London NW1 8PD

**Drawing Scale**

1/200 @A3

**Drawing Status**

Planning


**Date**

27 July 2020


**Drawing no**

project | originator | zone | level | type | role | no. | rev

102-NW - URB - ZZ - E2 - DR -N/A-101202-

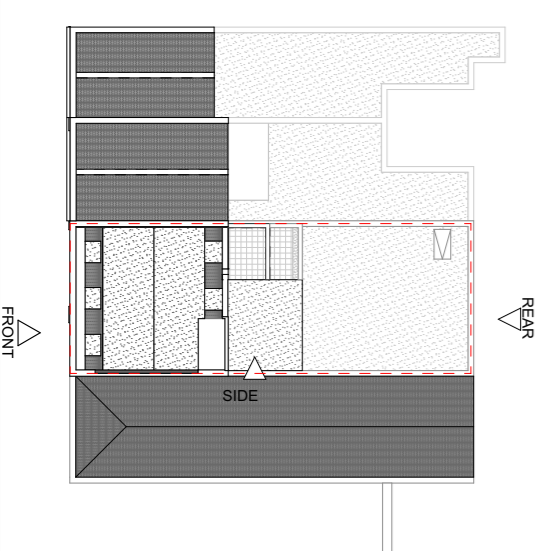

PROPOSED FRONT ELEVATION  
Scale: 1:100

 

**Notes**

Do not scale from this drawing. To be read in conjunction with all relevant Architects', Services and Structural Engineers' information. Architect to be immediately notified of discrepancies. Copyright belongs to Urbanist Architecture Ltd.



**Urbanist Architecture**

2 Little Thames Walk  
Tel: 0203 793 7878

info@urbanistarchitecture.co.uk  
www.urbanistarchitecture.co.uk

**Our Ref:**

102-NW

**Drawing Name**

Elevations Proposed  
Proposed Rear Elevation

**Project Description**

Erection of side, rear and mansard roof extensions and conversion of the property into 3 self-contained flats

**Site Address**

175 Kentish Town Road London NW1 8PD

**Drawing Scale**

1/200 @A3

**Drawing Status**

Planning


**Date**

27 July 2020

**Drawing no**

project | originator | zone | level | type | role | no. | rev

102-NW - URB - ZZ - E3 - DR - N/A-101203-

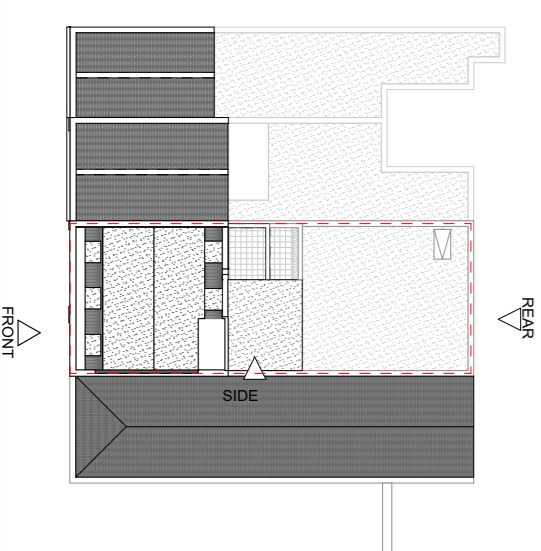


177

175

173

Brick

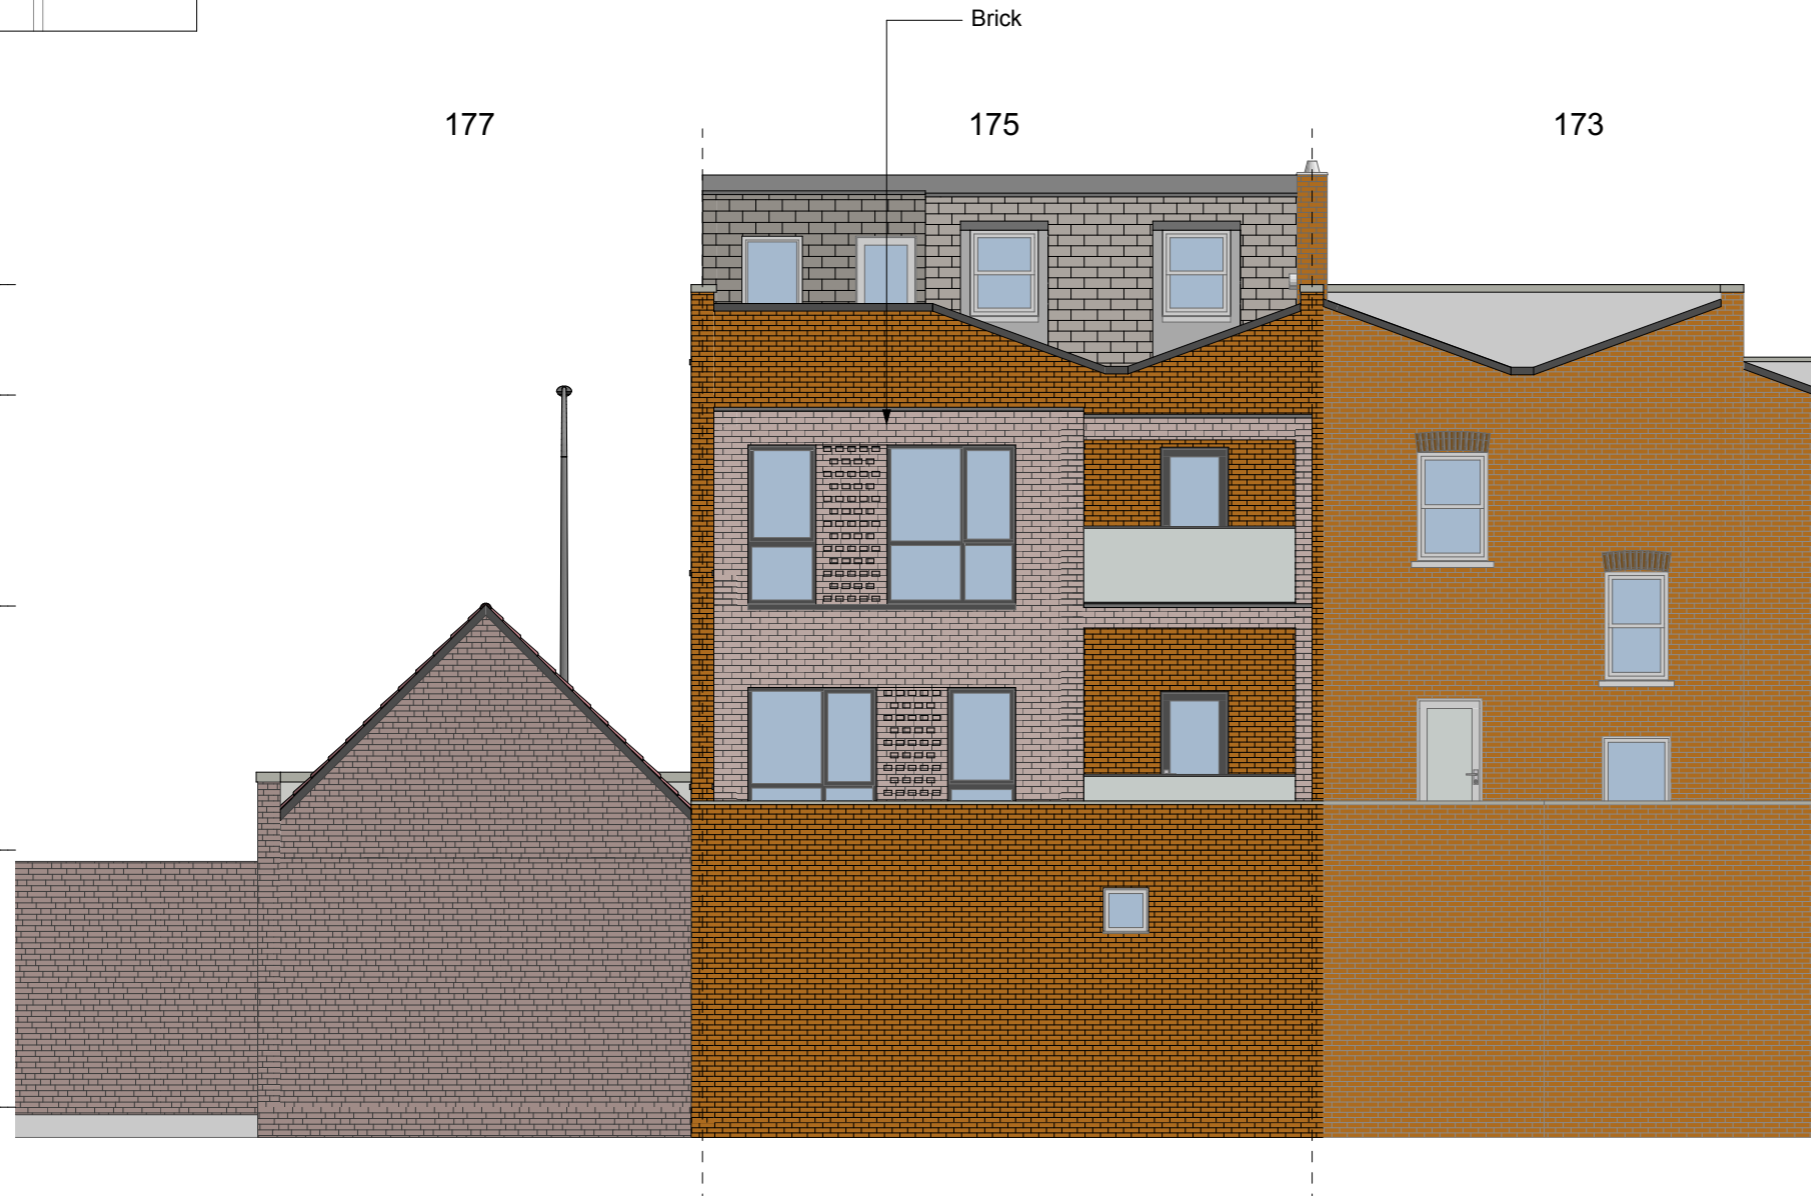

+10.877  
4 RF-Roof Top


+9.417  
3 03-Third Floor

+6.627  
2 02-Second Floor

+3.400  
1 01-First Floor

+0.000  
0 GF-Ground Floor

PROPOSED REAR ELEVATION  
Scale: 1:100

 

**Notes**

Do not scale from this drawing. To be read in conjunction with all relevant Architects', Services and Structural Engineers' information. Architect to be immediately notified of discrepancies. Copyright belongs to Urbanist Architecture Ltd.



**Urbanist Architecture**

2 Little Thames Walk  
Tel: 0203 793 7878

info@urbanistarchitecture.co.uk  
www.urbanistarchitecture.co.uk

**Our Ref:**

102-NW

**Drawing Name**

Elevations Proposed  
Proposed Side Elevation

**Project Description**

Erection of side, rear and mansard roof extensions and conversion of the property into 3 self-contained flats

**Site Address**

175 Kentish Town Road London NW1 8PD

**Drawing Scale**

1/200 @A3

**Drawing Status**

Planning




**Date**

27 July 2020

**Drawing no**


project | originator | zone | level | type | role | no. | rev

102-NW - URB - ZZ - E4 - DR - N/A-101204-

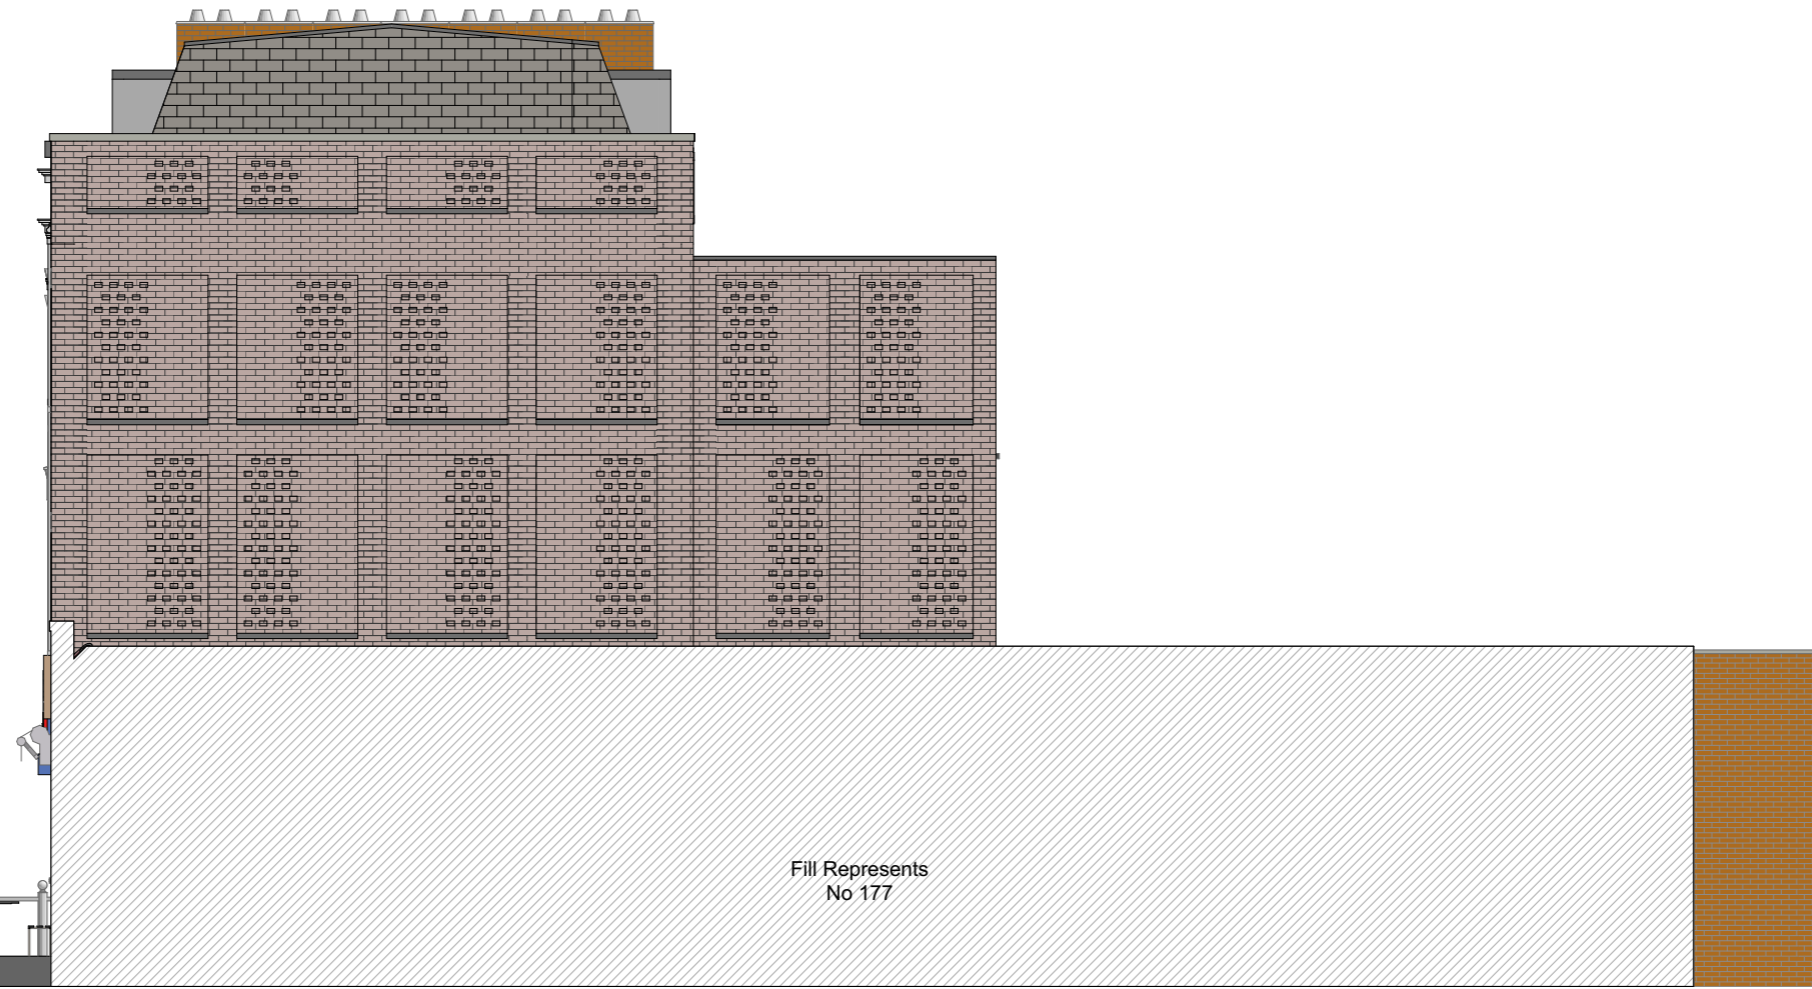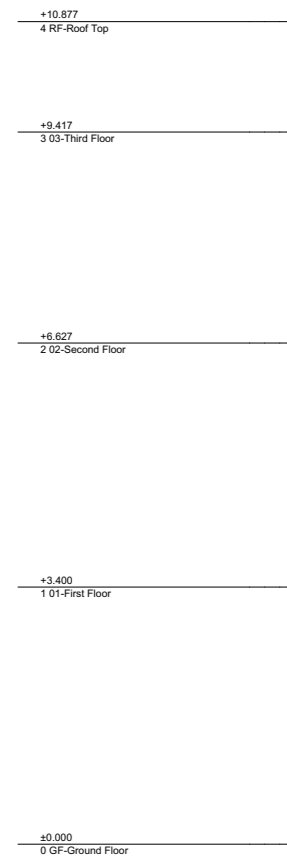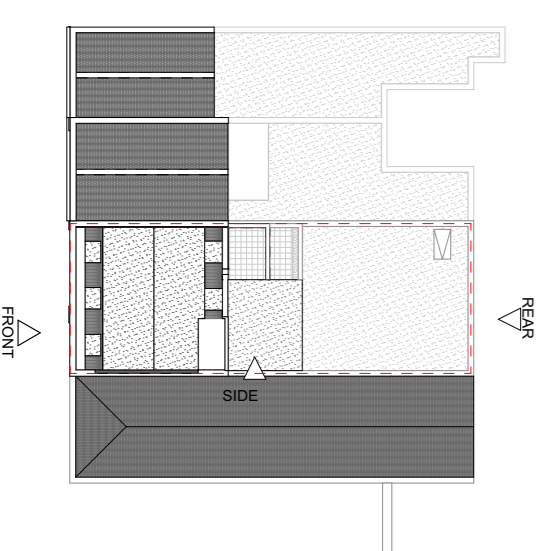

Fill Represents  
No 177

PROPOSED SIDE ELEVATION  
Scale: 1:100

 

**Notes**

Do not scale from this drawing. To be read in conjunction with all relevant Architects', Services and Structural Engineers' information. Architect to be immediately notified of discrepancies. Copyright belongs to Urbanist Architecture Ltd.



**Urbanist Architecture**

2 Little Thames Walk  
Tel: 0203 793 7878  
info@urbanistarchitecture.co.uk  
www.urbanistarchitecture.co.uk

**Our Ref:**

102-NW

**Drawing Name**

Sections Proposed  
Proposed AA Section

**Project Description**

Erection of side, rear and mansard roof extensions and conversion of the property into 3 self-contained flats

**Site Address**

175 Kentish Town Road London NW1 8PD

**Drawing Scale**

1/200 @A3

**Drawing Status**

Planning



**Date**

27 July 2020


**Drawing no**

project | originator | zone | level | type | role | no. | rev

102-NW - URB - ZZ - SA - DR -N/A-101301-

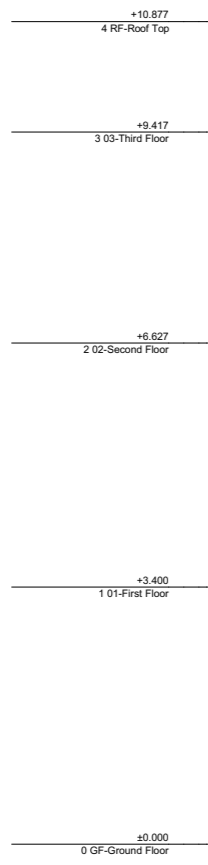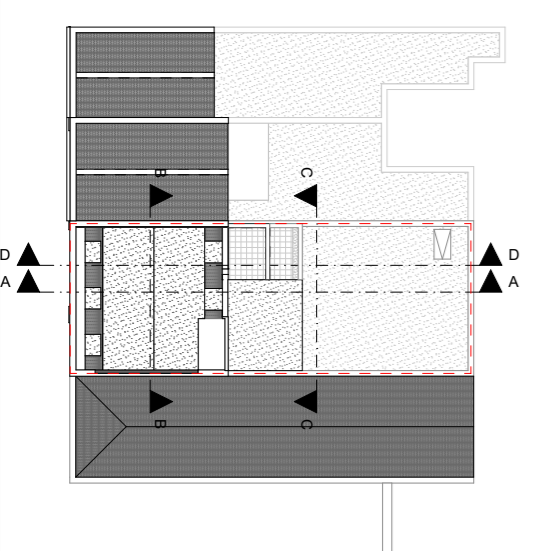

A PROPOSED Building Section  
Scale: 1:100

 

**Notes**

Do not scale from this drawing. To be read in conjunction with all relevant Architects', Services and Structural Engineers' information. Architect to be immediately notified of discrepancies. Copyright belongs to Urbanist Architecture Ltd.



**Urbanist Architecture**

2 Little Thames Walk  
Tel: 0203 793 7878

info@urbanistarchitecture.co.uk  
www.urbanistarchitecture.co.uk

**Our Ref:**

102-NW

**Drawing Name**

Sections Proposed  
Proposed BB AND CC Sections

**Project Description**

Erection of side, rear and mansard roof extensions and conversion of the property into 3 self-contained flats

**Site Address**

175 Kentish Town Road London NW1 8PD

**Drawing Scale**

1/200 @A3

**Drawing Status**

Planning



**Date**

27 July 2020


**Drawing no**

project | originator | zone | level | type | role | no. | rev


102-NW - URB - ZZ - SBC- DR -N/A-101302-

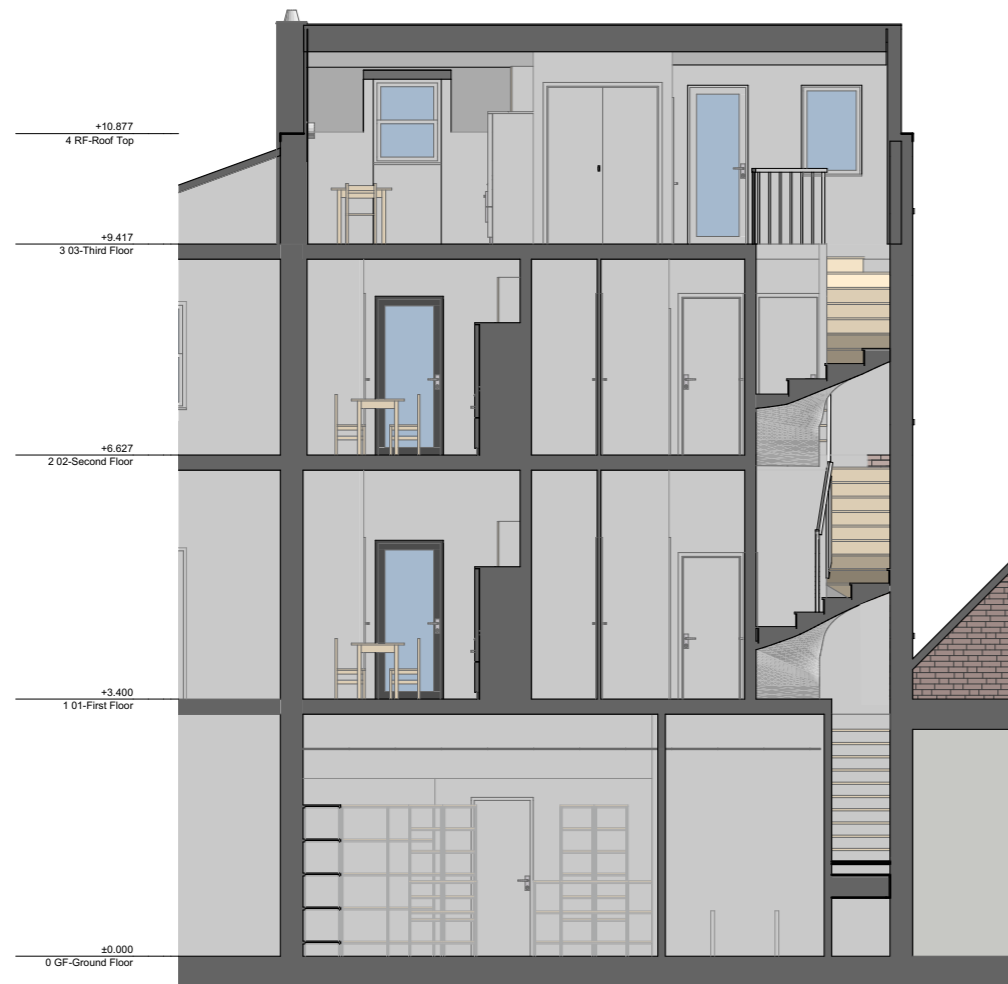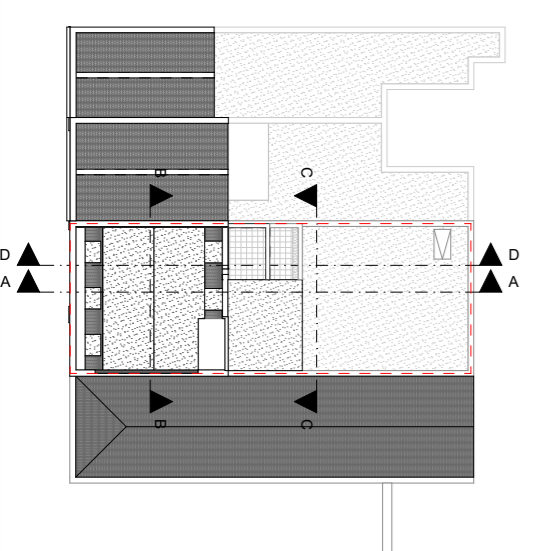

**B PROPOSED Building Section**  
Scale: 1:100

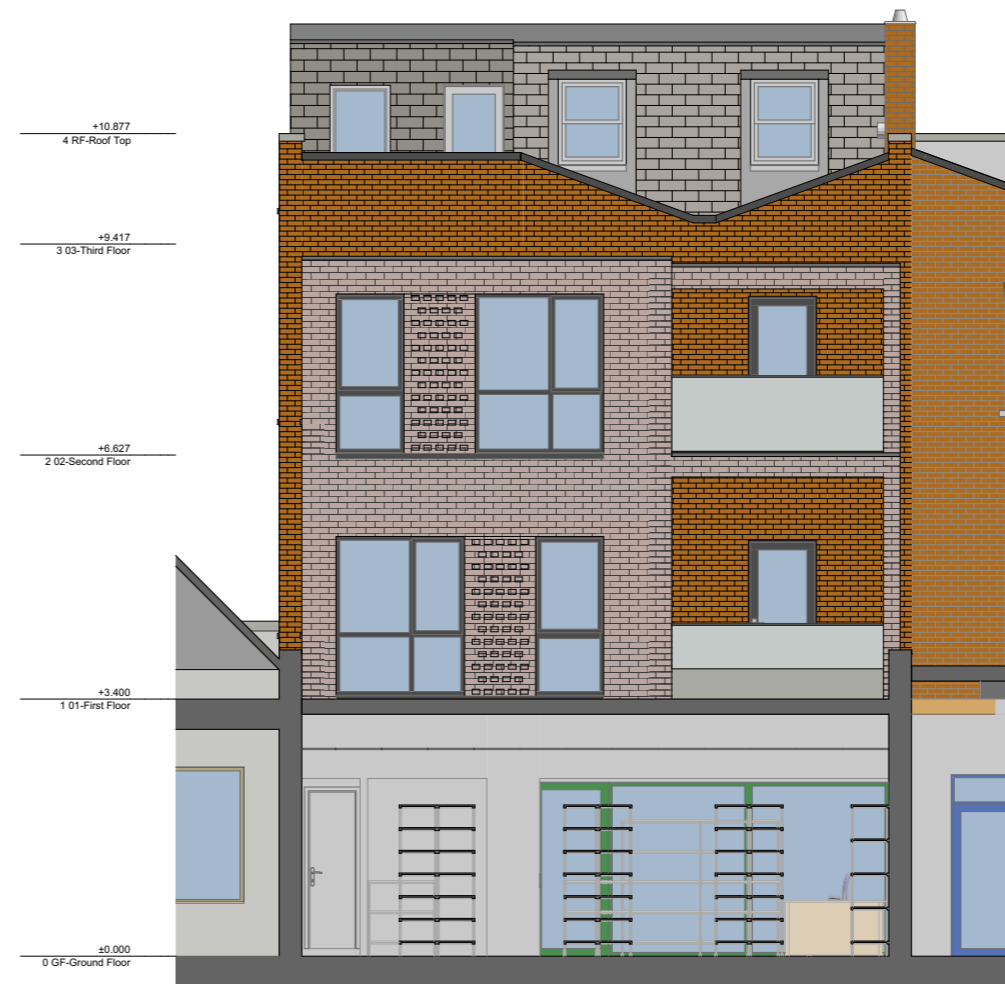

**C PROPOSED Building Section**  
Scale: 1:100

 

**Notes**

Do not scale from this drawing. To be read in conjunction with all relevant Architects', Services and Structural Engineers' information. Architect to be immediately notified of discrepancies. Copyright belongs to Urbanist Architecture Ltd.



**Urbanist Architecture**

2 Little Thames Walk  
Tel: 0203 793 7878  
info@urbanistarchitecture.co.uk  
www.urbanistarchitecture.co.uk

**Our Ref:**

102-NW

**Drawing Name**

Sections Proposed  
Proposed DD Section

**Project Description**

Erection of side, rear and mansard roof extensions and conversion of the property into 3 self-contained flats

**Site Address**

175 Kentish Town Road London NW1 8PD

**Drawing Scale**

1/200 @A3

**Drawing Status**

Planning




**Date**

27 July 2020

**Drawing no**

project | originator | zone | level | type | role | no. | rev

102-NW - URB - ZZ - SD - DR -N/A-101303-

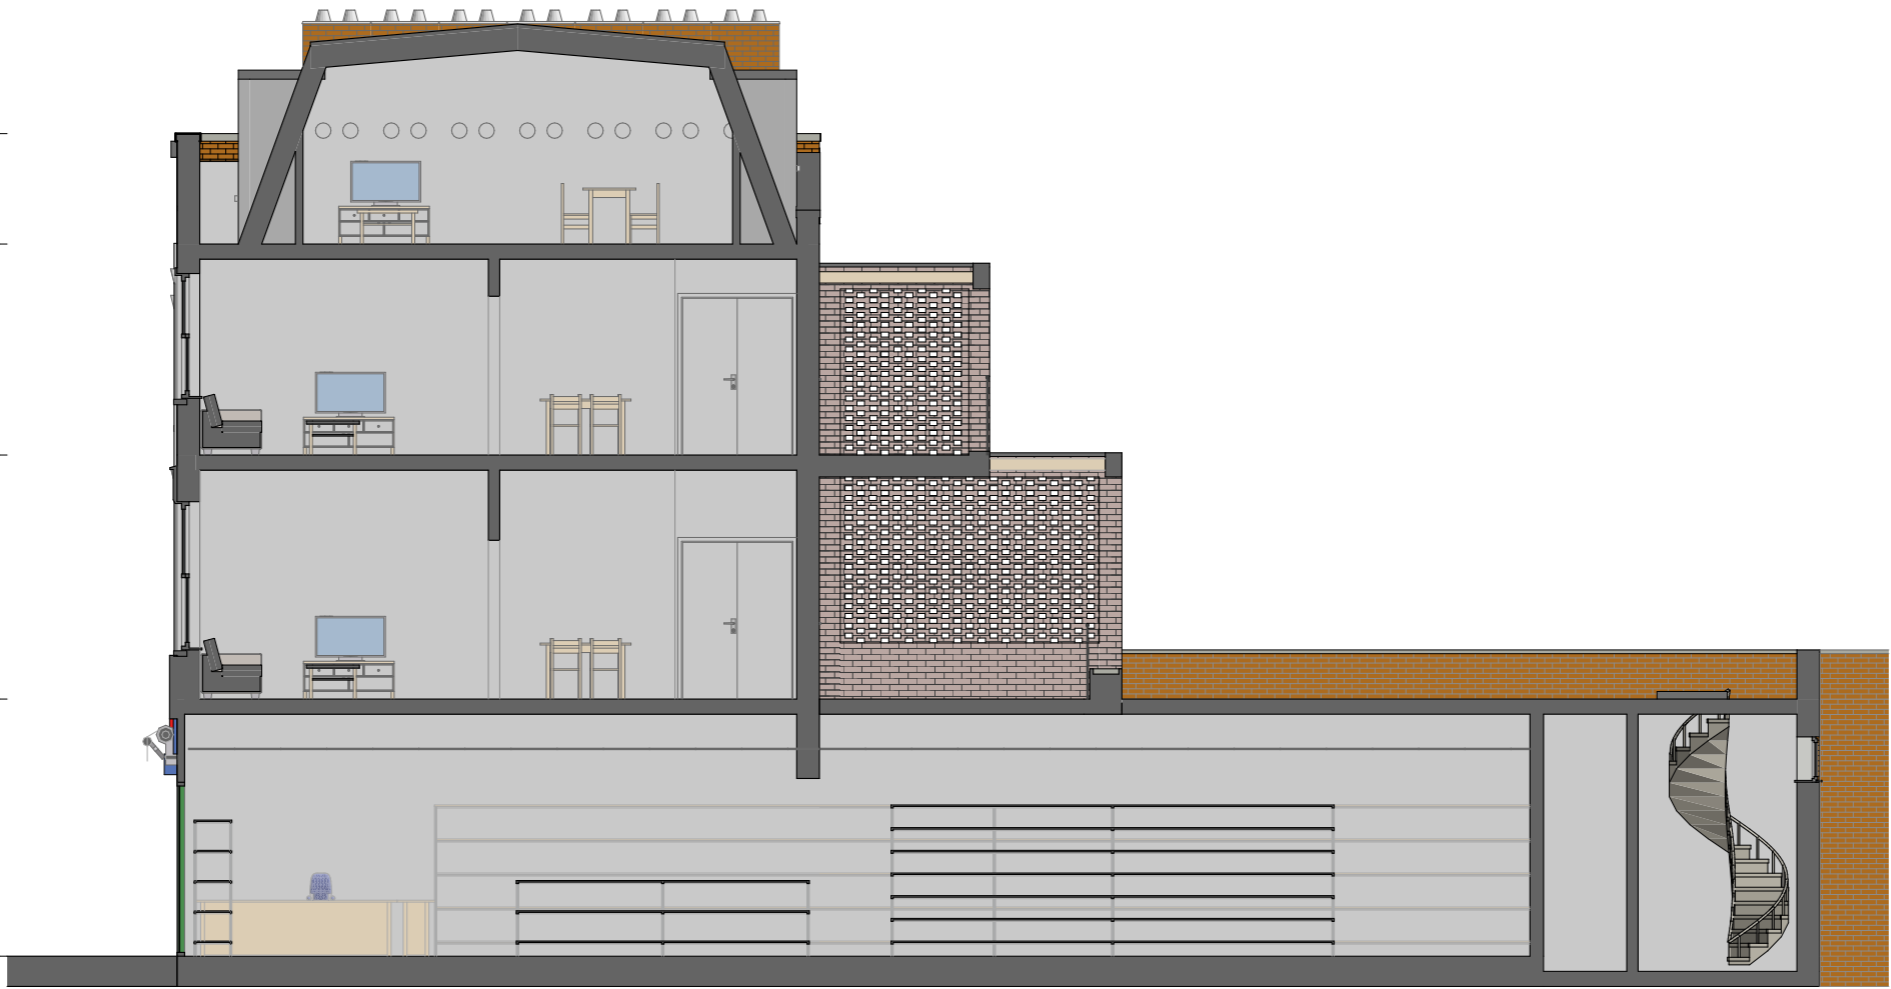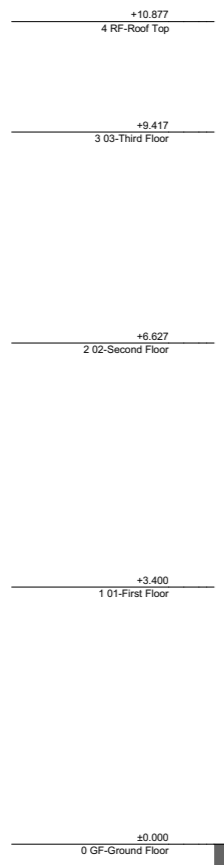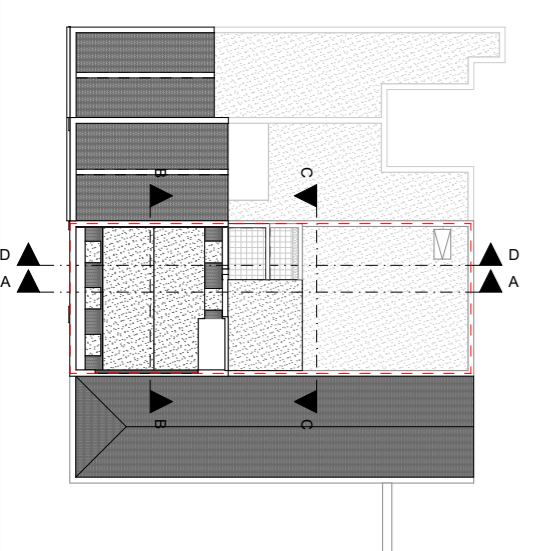

D PROPOSED Building Section  
Scale: 1:100

