


1 Street Section

Scale: 1:50




3 Existing Street View

Obtained from Google Maps

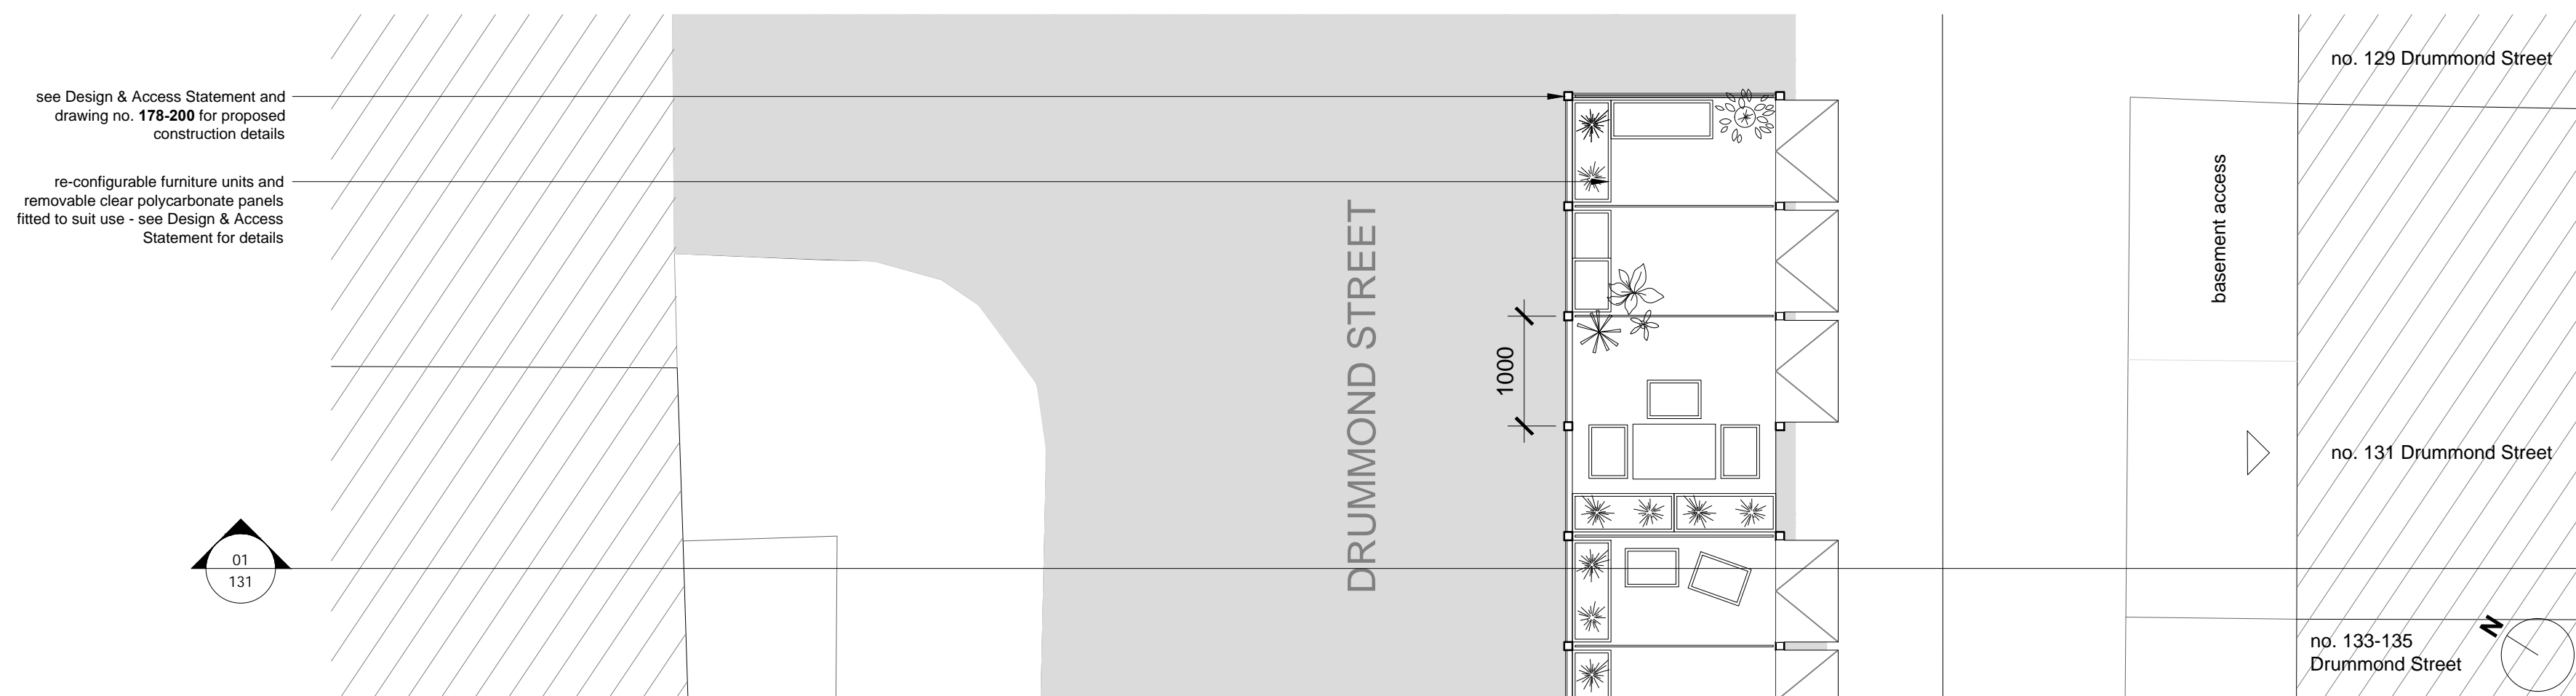


2 Street Plan

Scale: 1:50

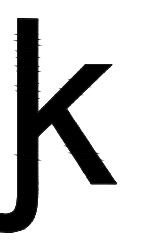

Client		
<b>Euston Town BID</b>		
Project name	Project number	
<b>Drummond Street</b>	<b>178</b>	
Drawing name		
<b>Site Plan and Section - no. 131</b>		
Drawing number	Scale	Revision
<b>131</b>	<b>1:50</b>	-
Drawing status	Page size	Date
<b>Planning</b>	<b>A1</b>	<b>22 07 2020</b>
Drawn by	Checked by	
<b>CT</b>	<b>JK</b>	

Do not scale from this drawing. Report any discrepancies. Copyright owned by Jan Kattein Architects.

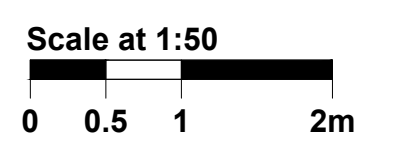

**JAN KATTEIN ARCHITECTS**  
 277 New North Road  
 London N1 7AA / UK  
 +44 (0)20 7704 0604  
 www.jankattein.com / mail@jankattein.com