


1 Street Section

Scale: 1:50




3 Existing Street View

Obtained from Google Maps

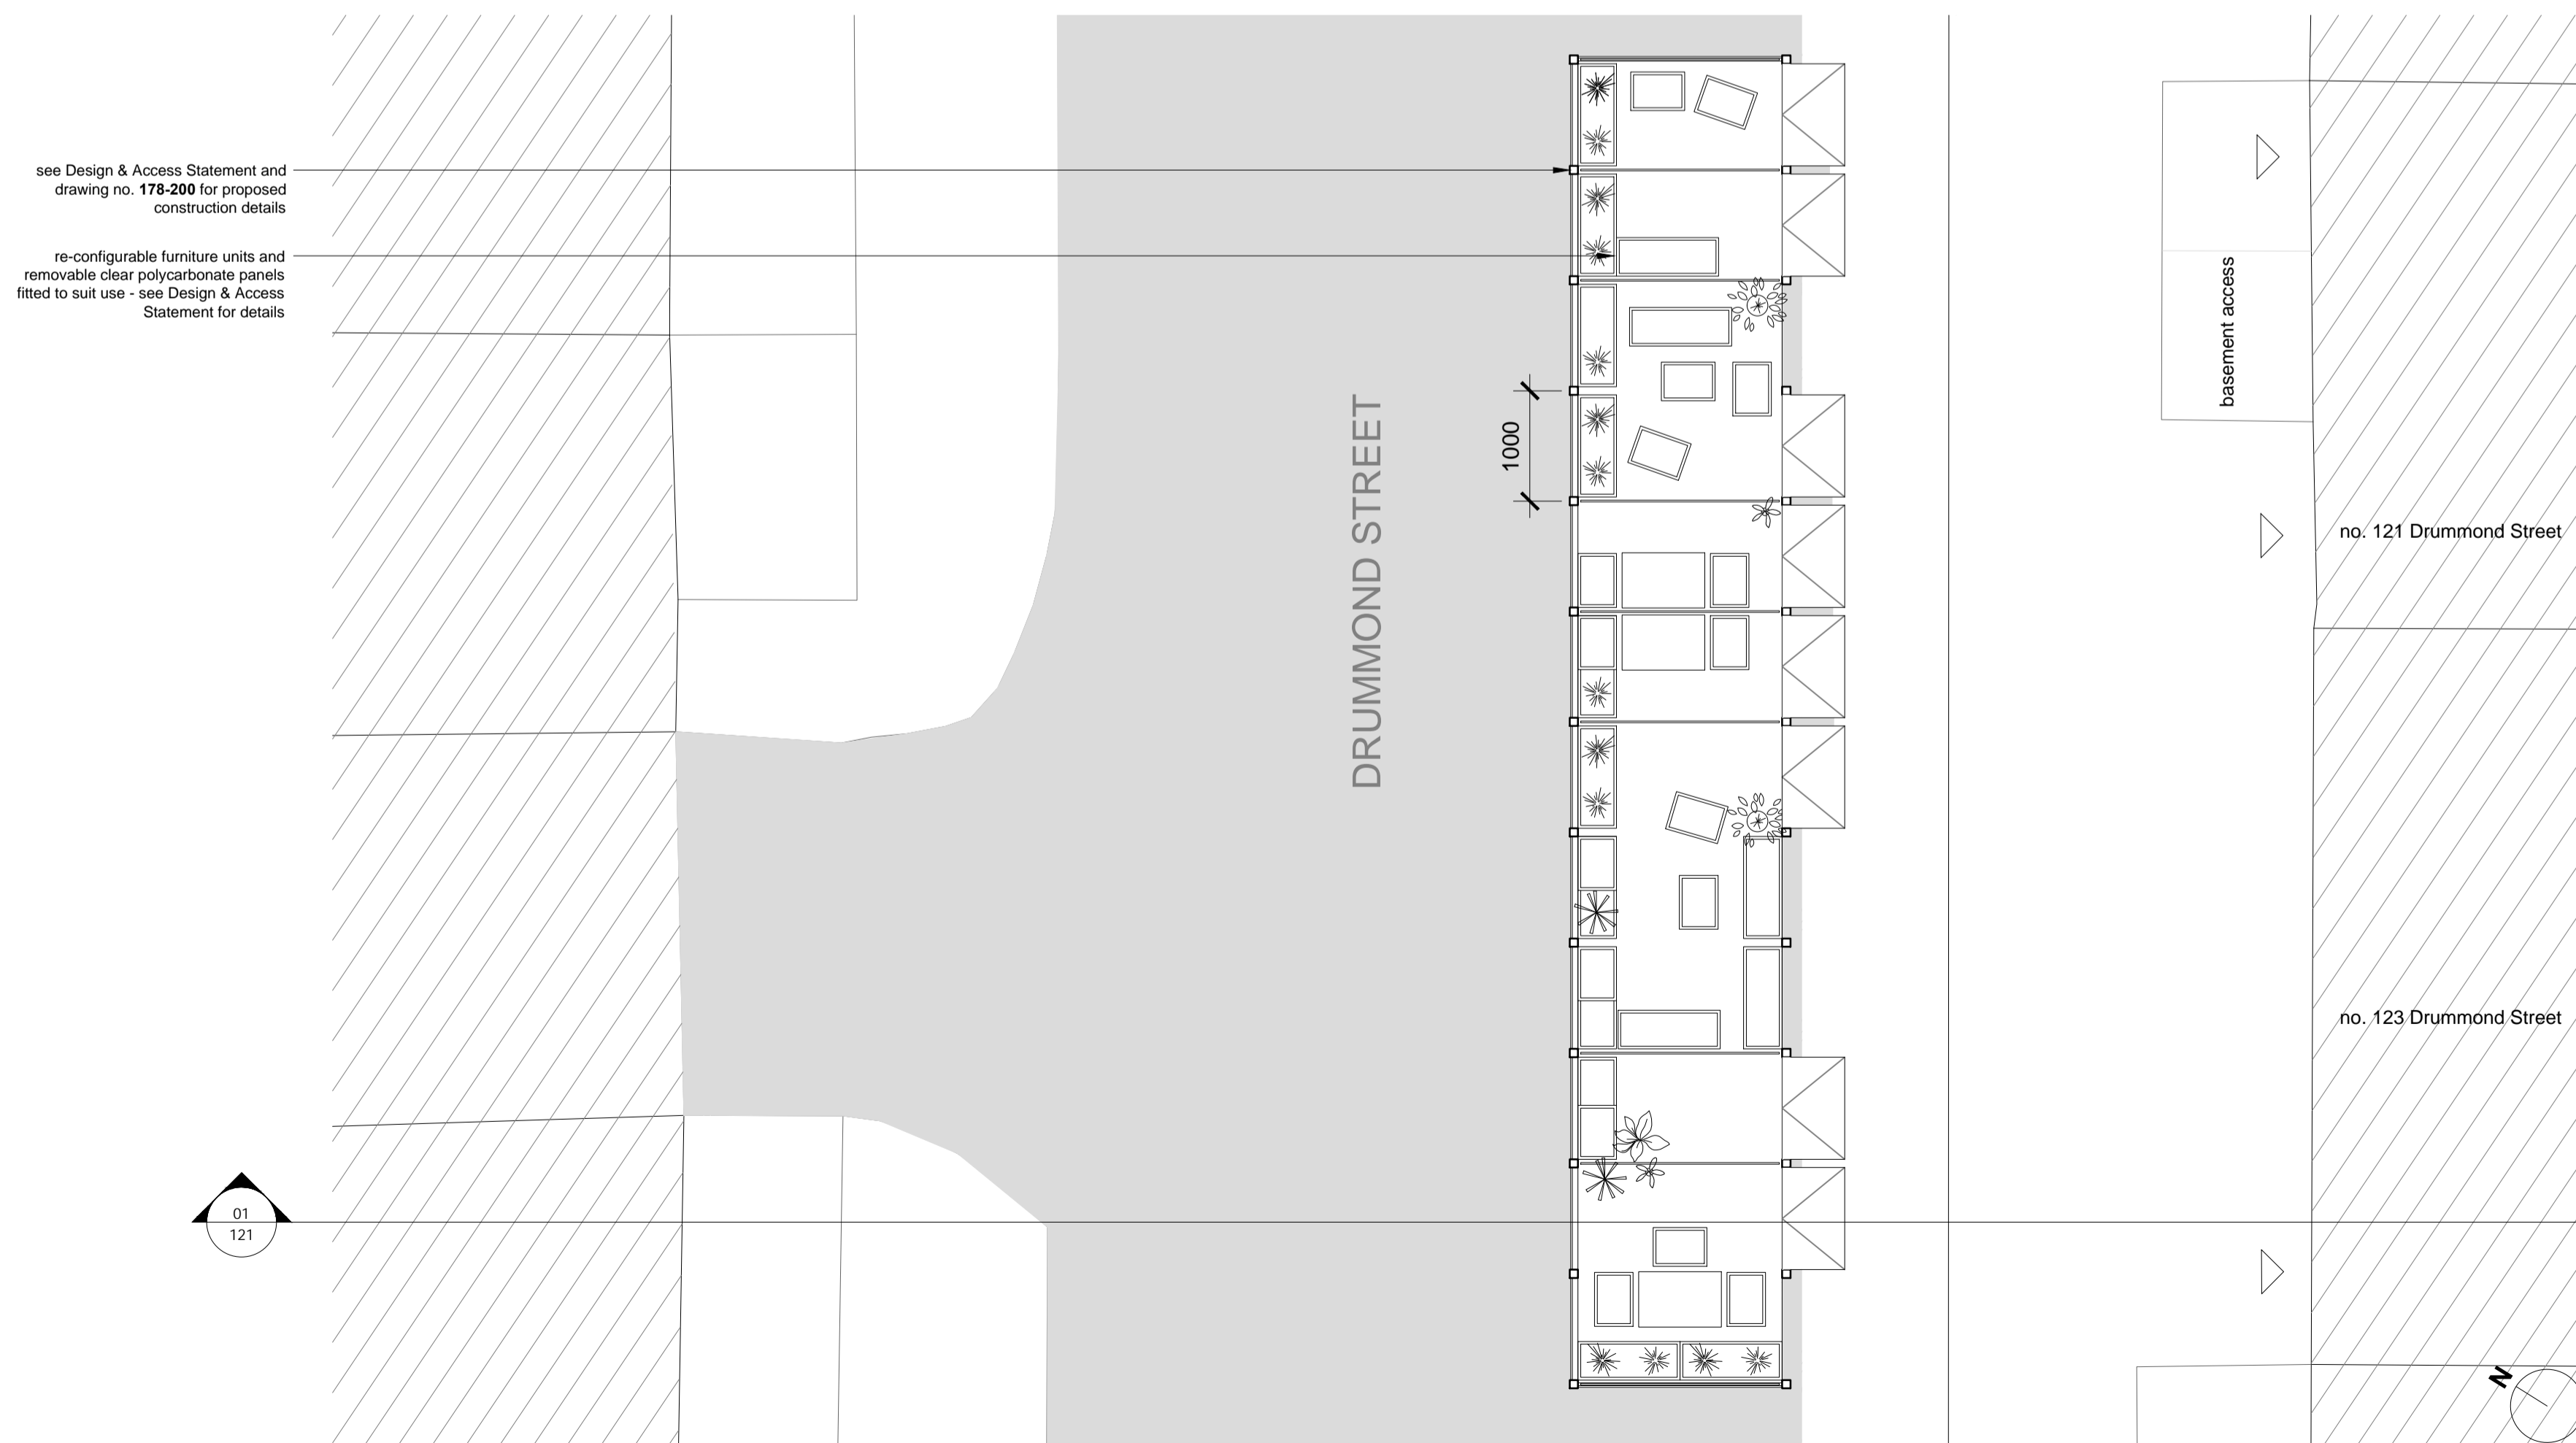


2 Street Plan

Scale: 1:50

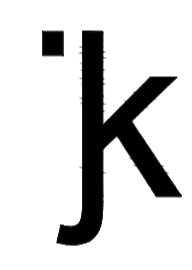

Client		
Euston Town BID		
Project name	Project number	
Drummond Street	178	
Drawing name		
Site Plan and Section - no. 121-123		
Drawing number	Scale	Revision
121	1:50	-
Drawing status	Page size	Date
Planning	A1	22 07 2020
Drawn by	Checked by	
CT	JK	

Do not scale from this drawing. Report any discrepancies. Copyright owned by Jan Kattein Architects.

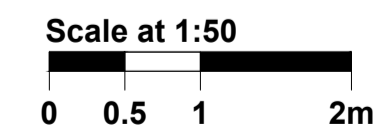

JAN KATTEIN ARCHITECTS
 277 New North Road
 London N1 7AA / UK
 +44 (0)20 7704 0604
 www.jankattein.com / mail@jankattein.com