



No. 22
 No. 20 Mackeson Road
 No. 18

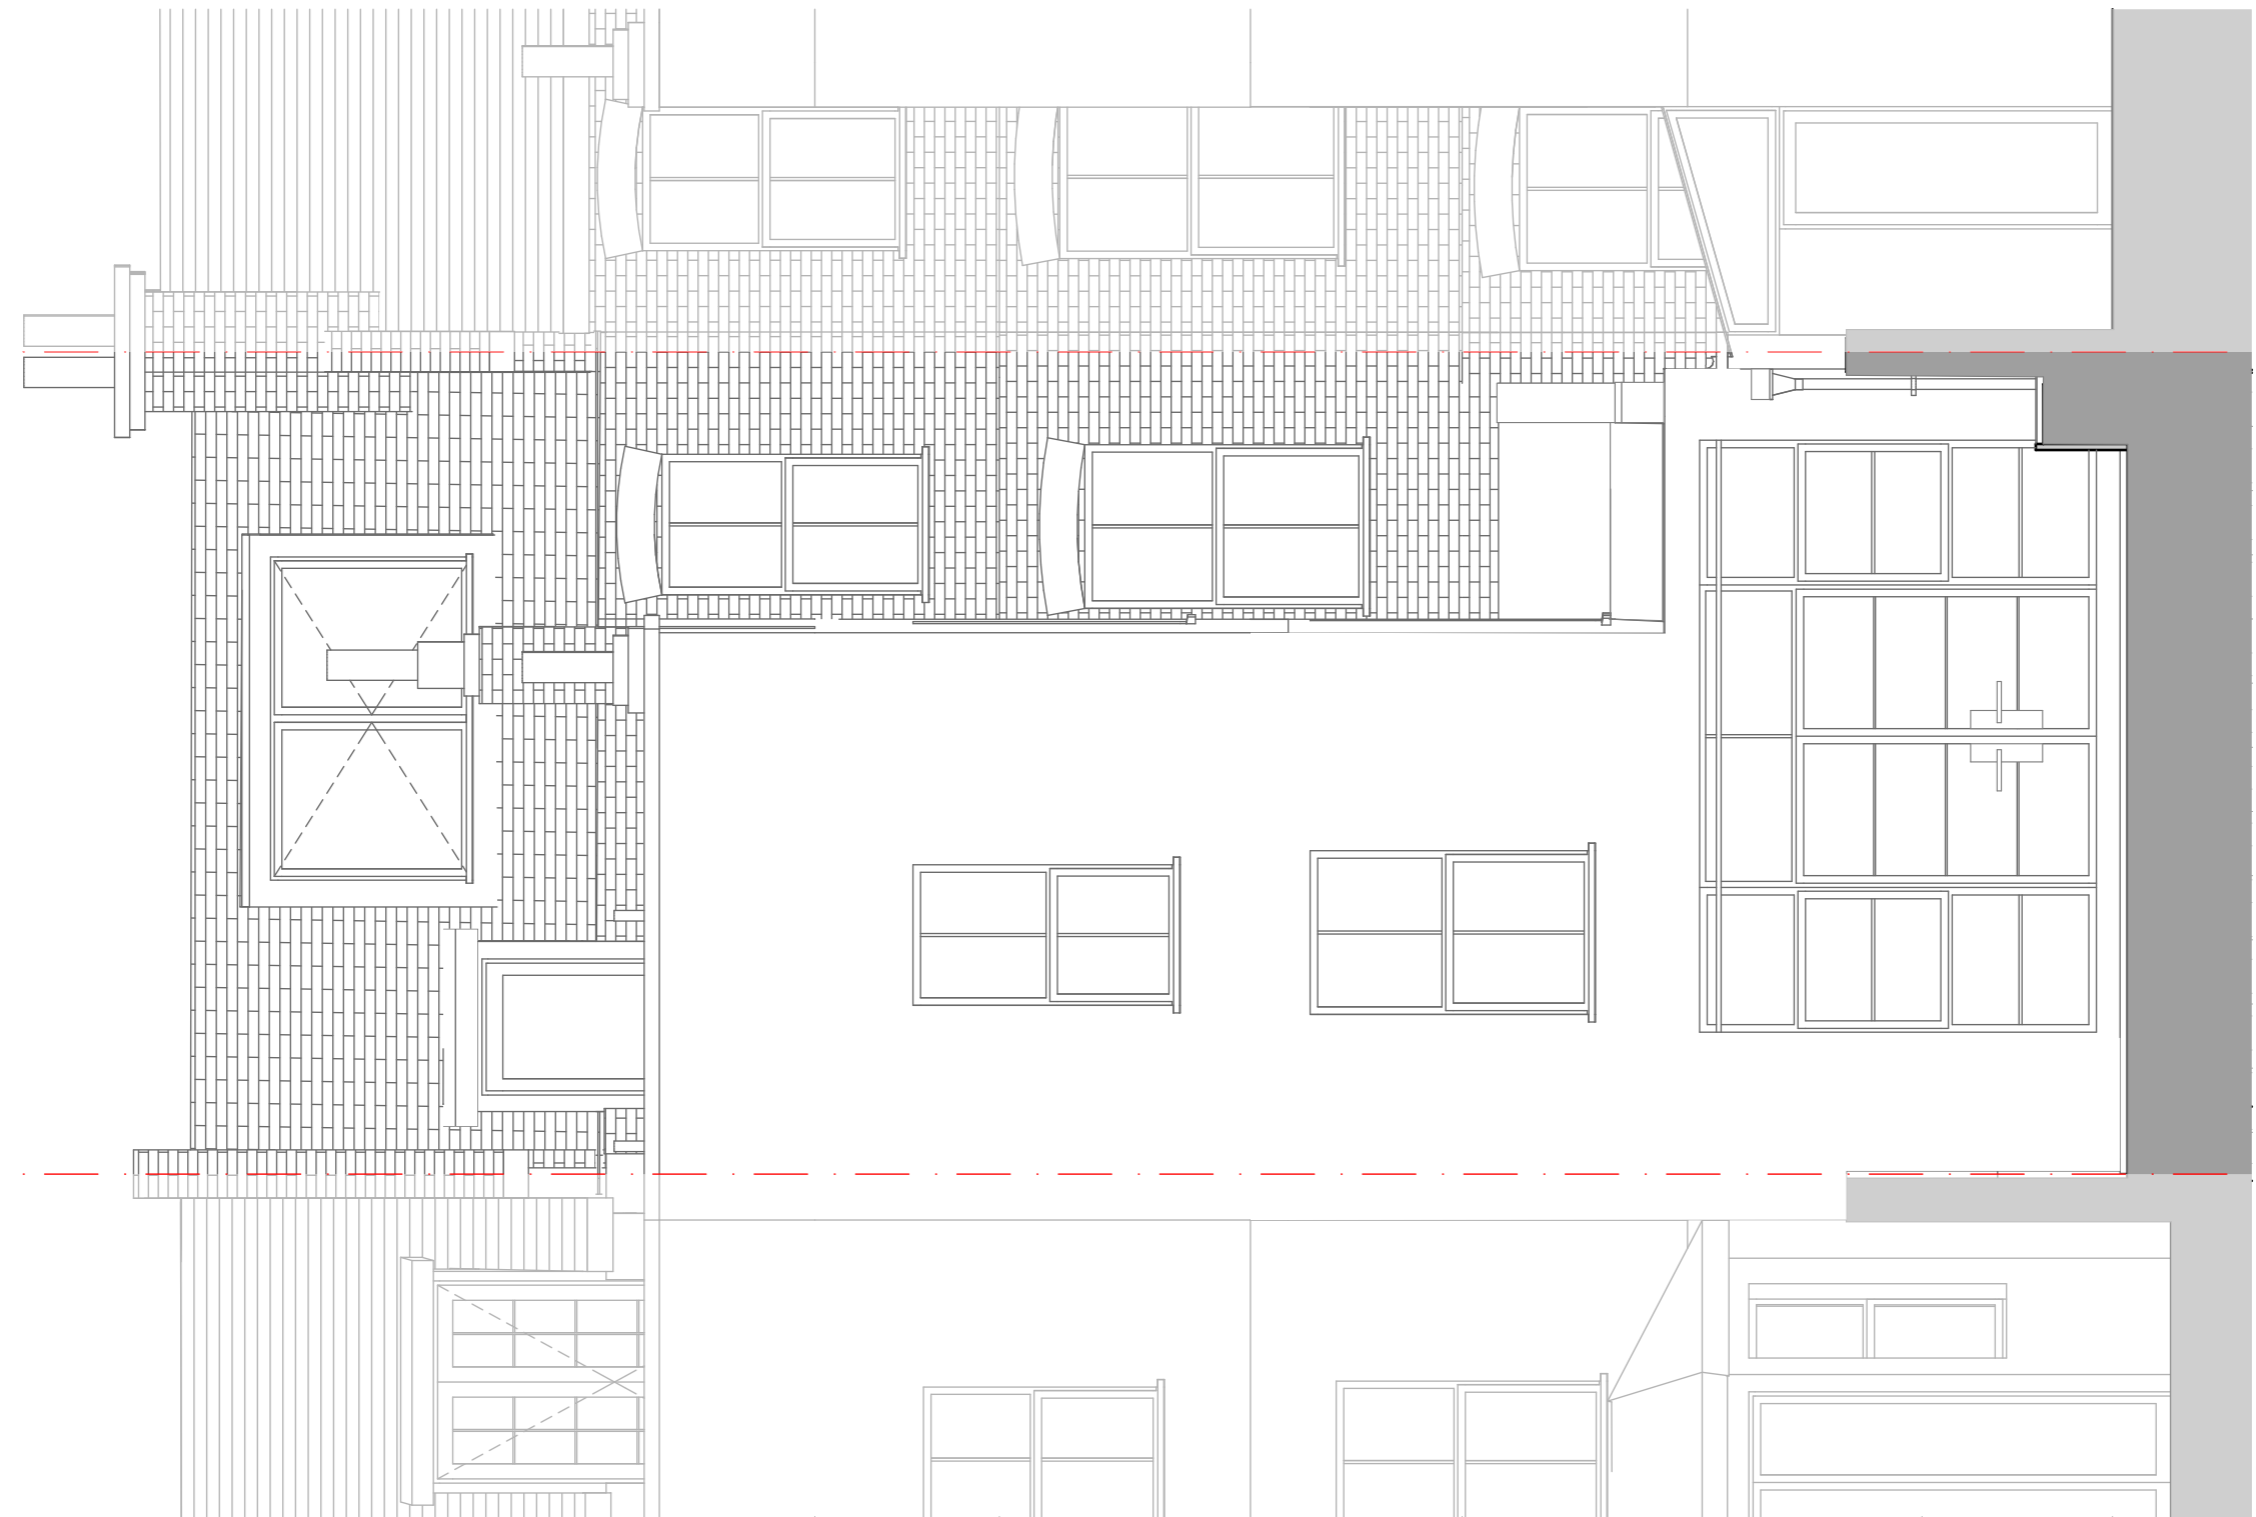

Rear Elevation
 1:50

 

MW ARCHITECTS
 Fourth & Fifth Floor - Magdalen House
 136 - 148 Tooley Street
 London
 SE1 2TU
 © Copyright 2016 - All rights reserved
 Matthew Wood Architects Ltd.

Job Title
20 Mackeson Road
 Job Number
1405
 Drawn by - Barry Chippendale

Drawing Status
For Discussion
 Drawing Scale
1:50 at A3
 Do not scale from this drawing. If in doubt, ask.

Created
06/09/17
 Issue Date
30/07/20

Drawing Name
Proposed Rear Elevation
 Layout ID
P2.1
 Revision

Revision Notes