




**GROUND LEVEL VIEW**  
NTS

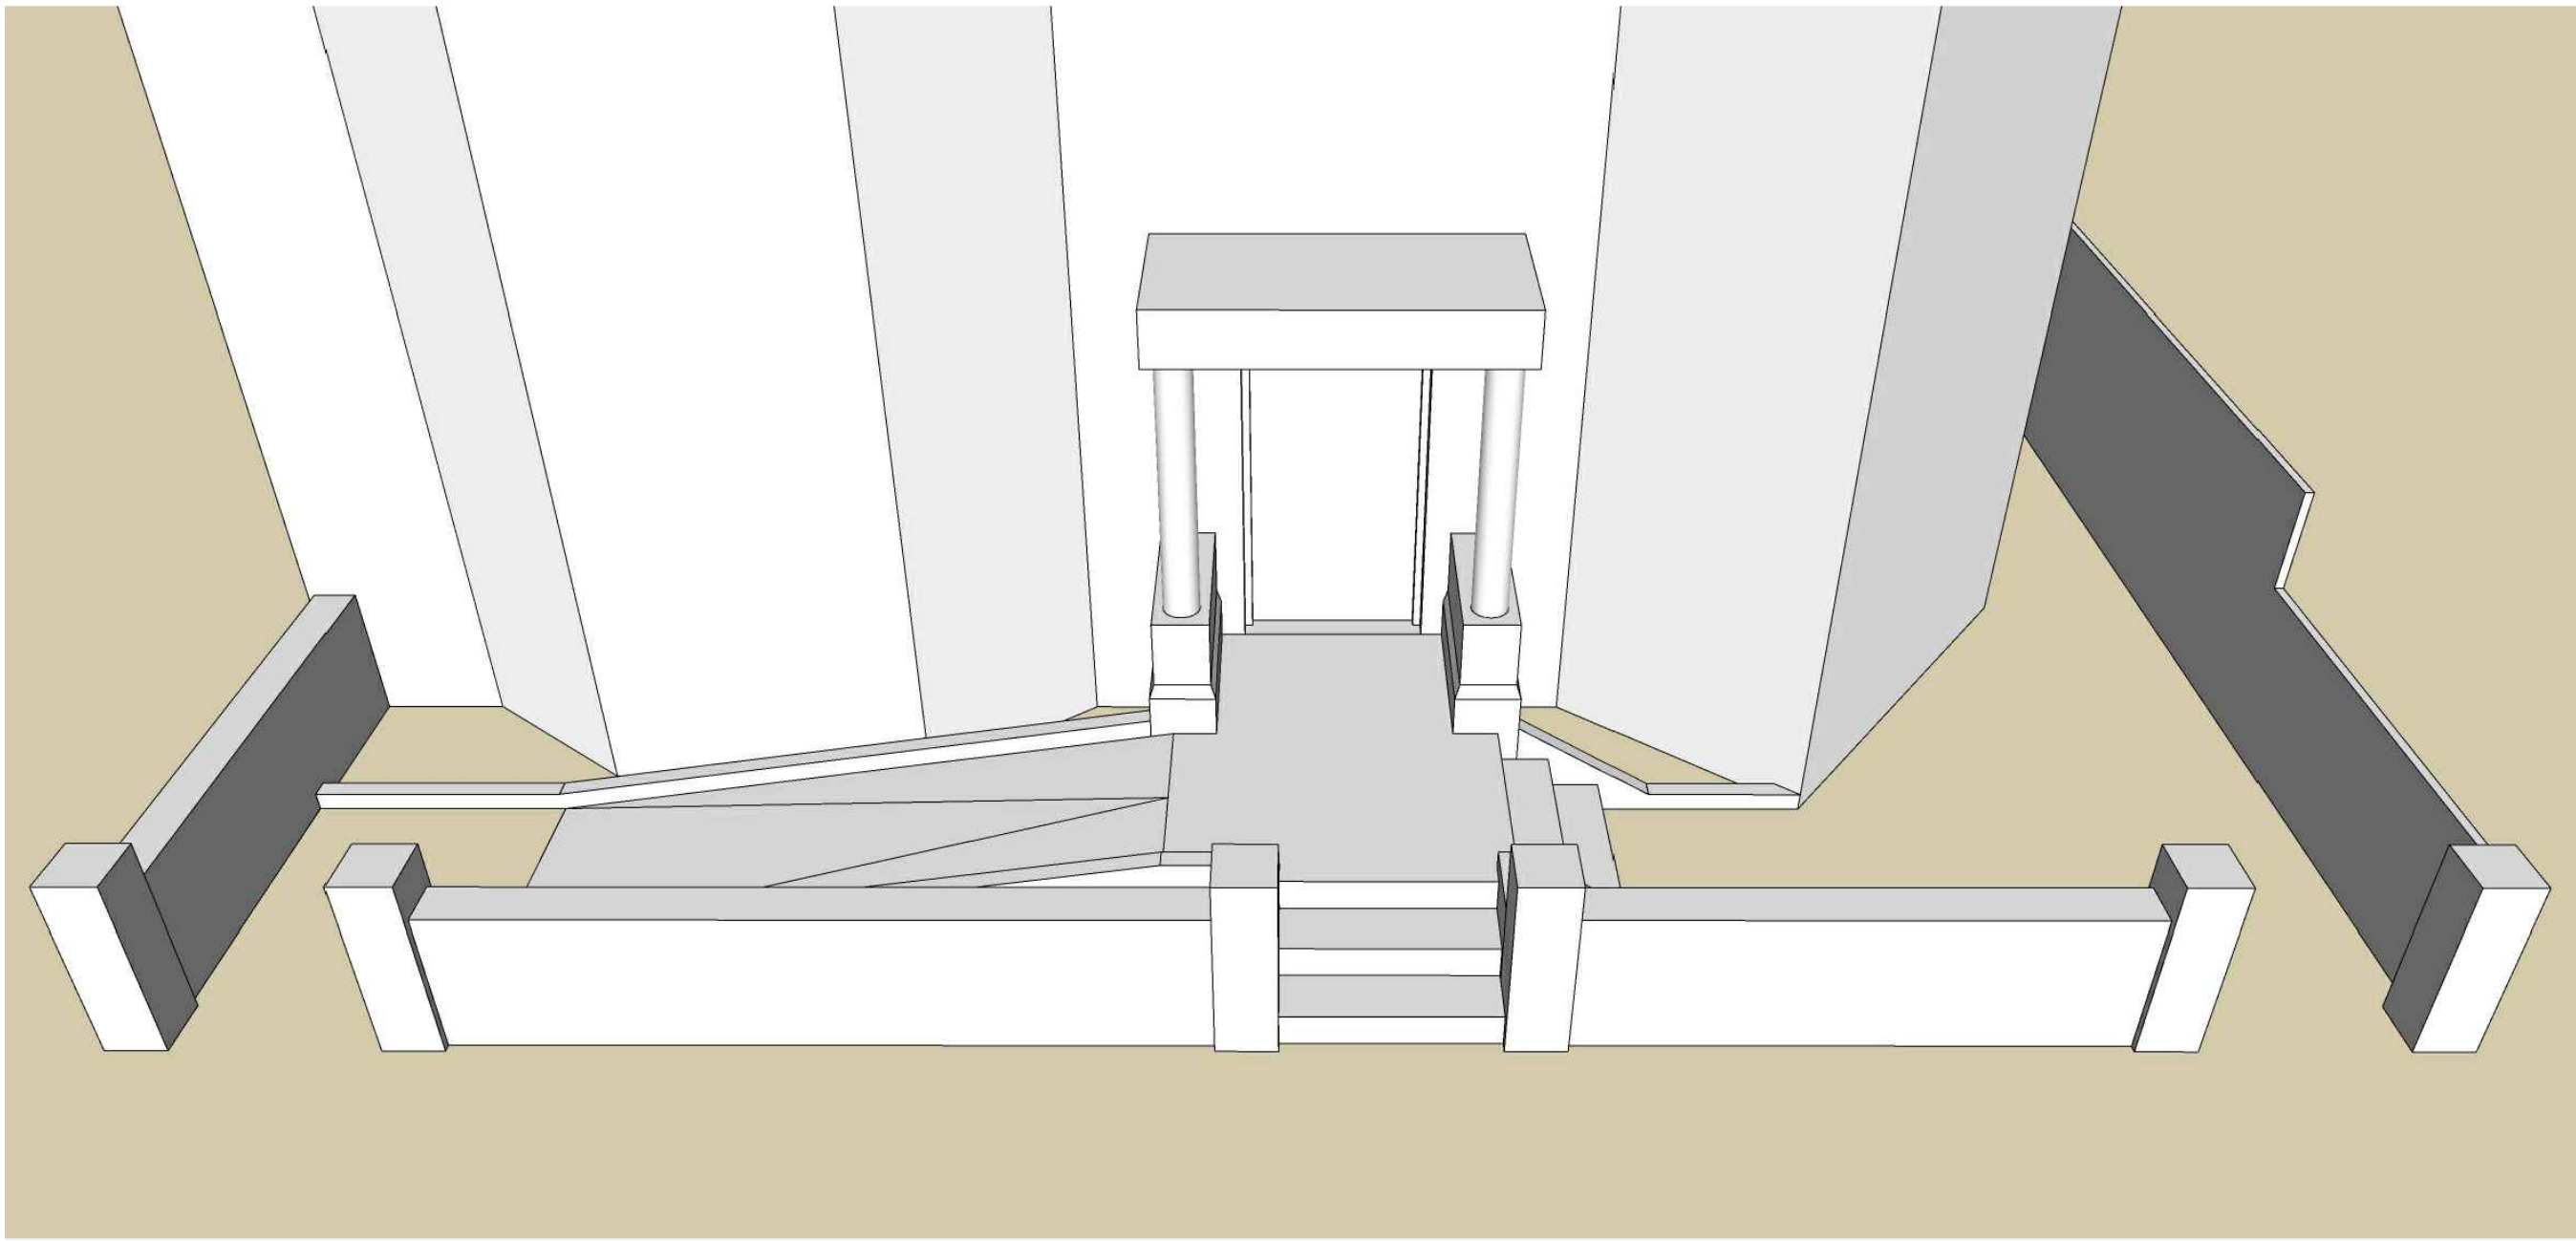

**AERIAL VIEW**  
NTS

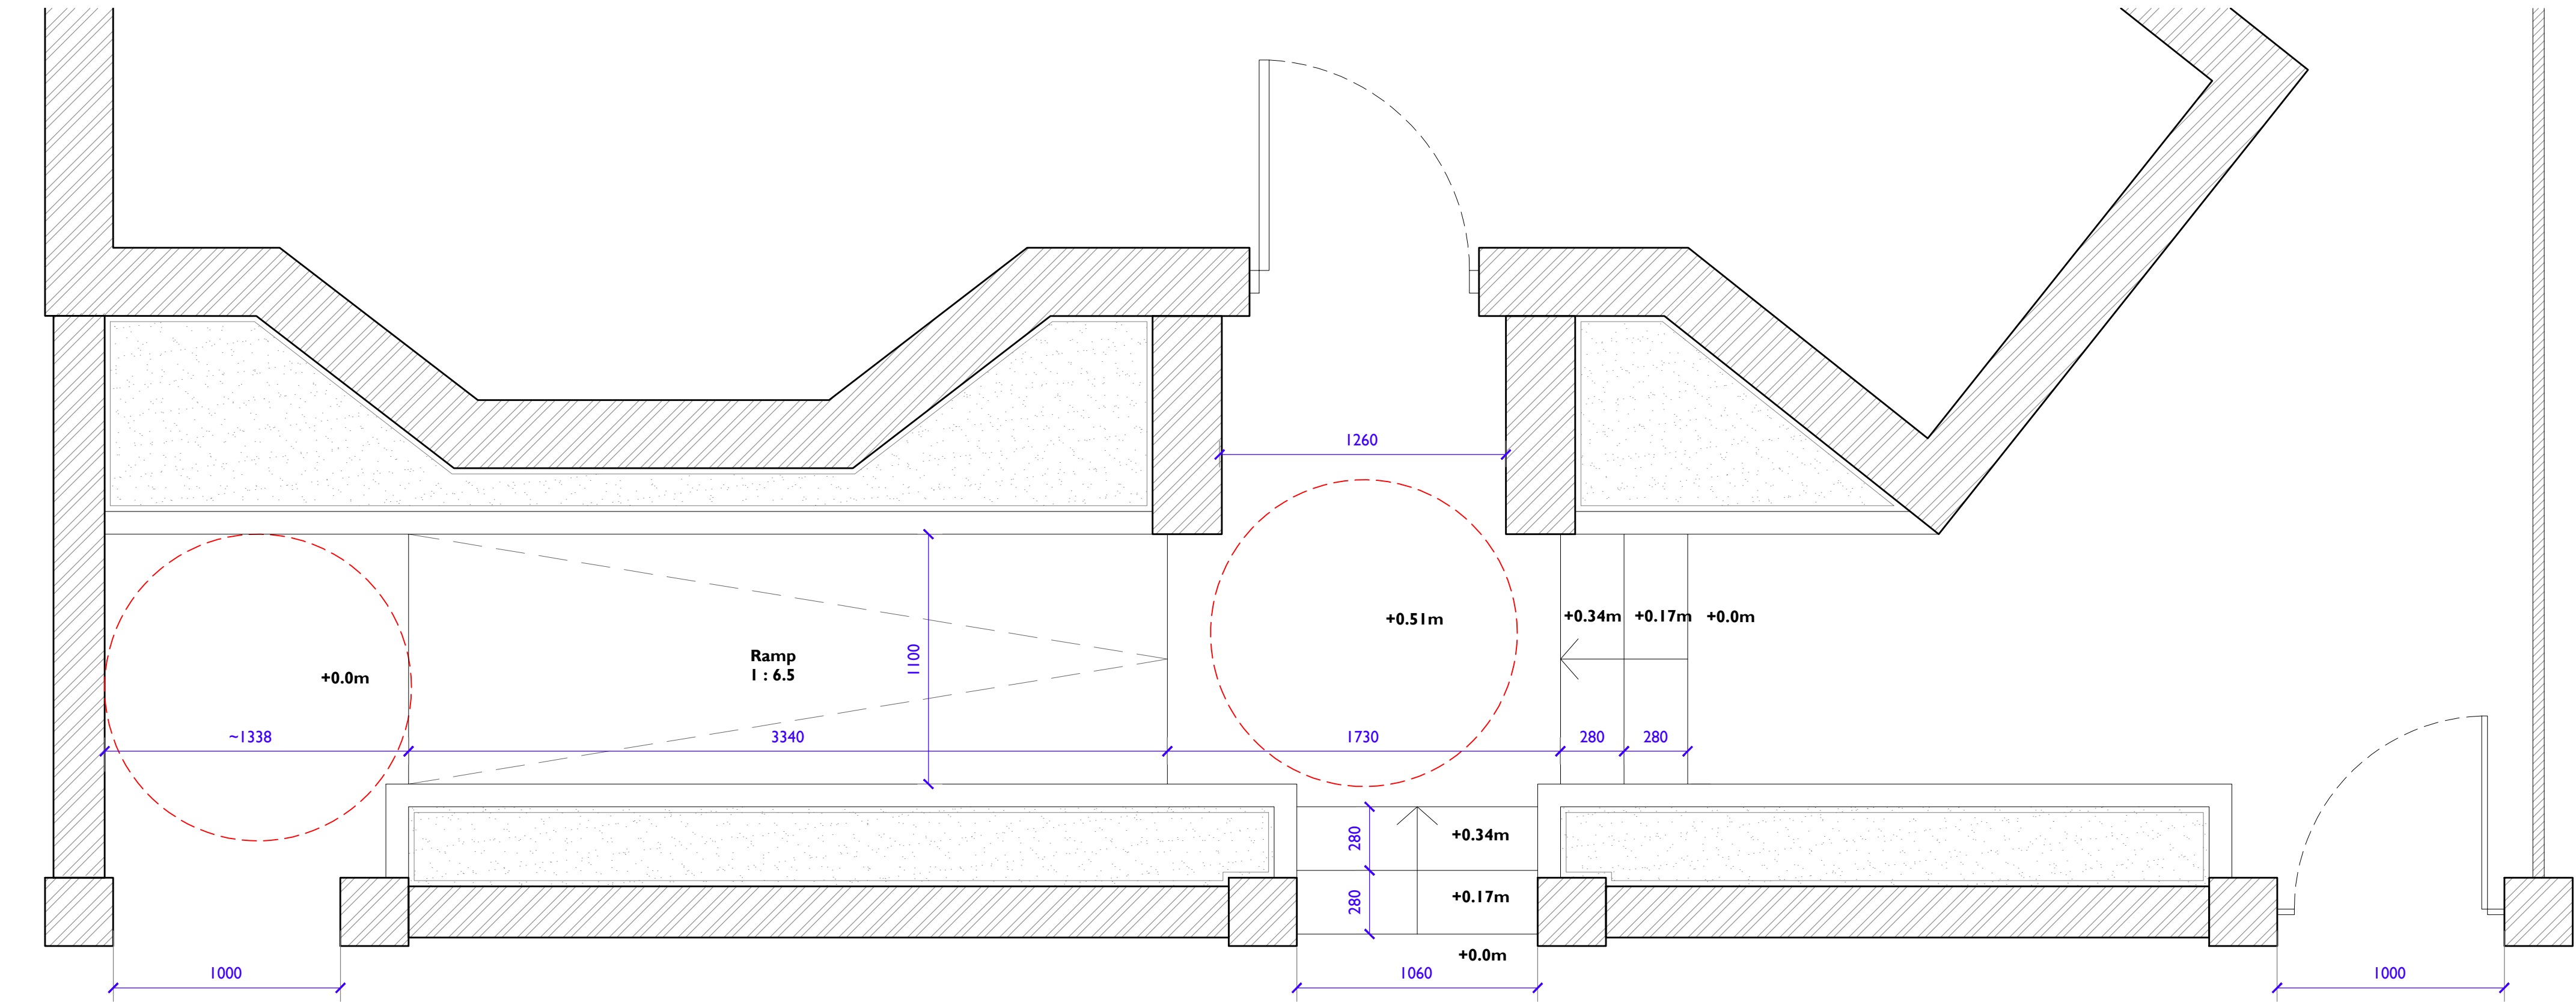

**GROUND FLOOR PLAN**  
1:20 @ A1

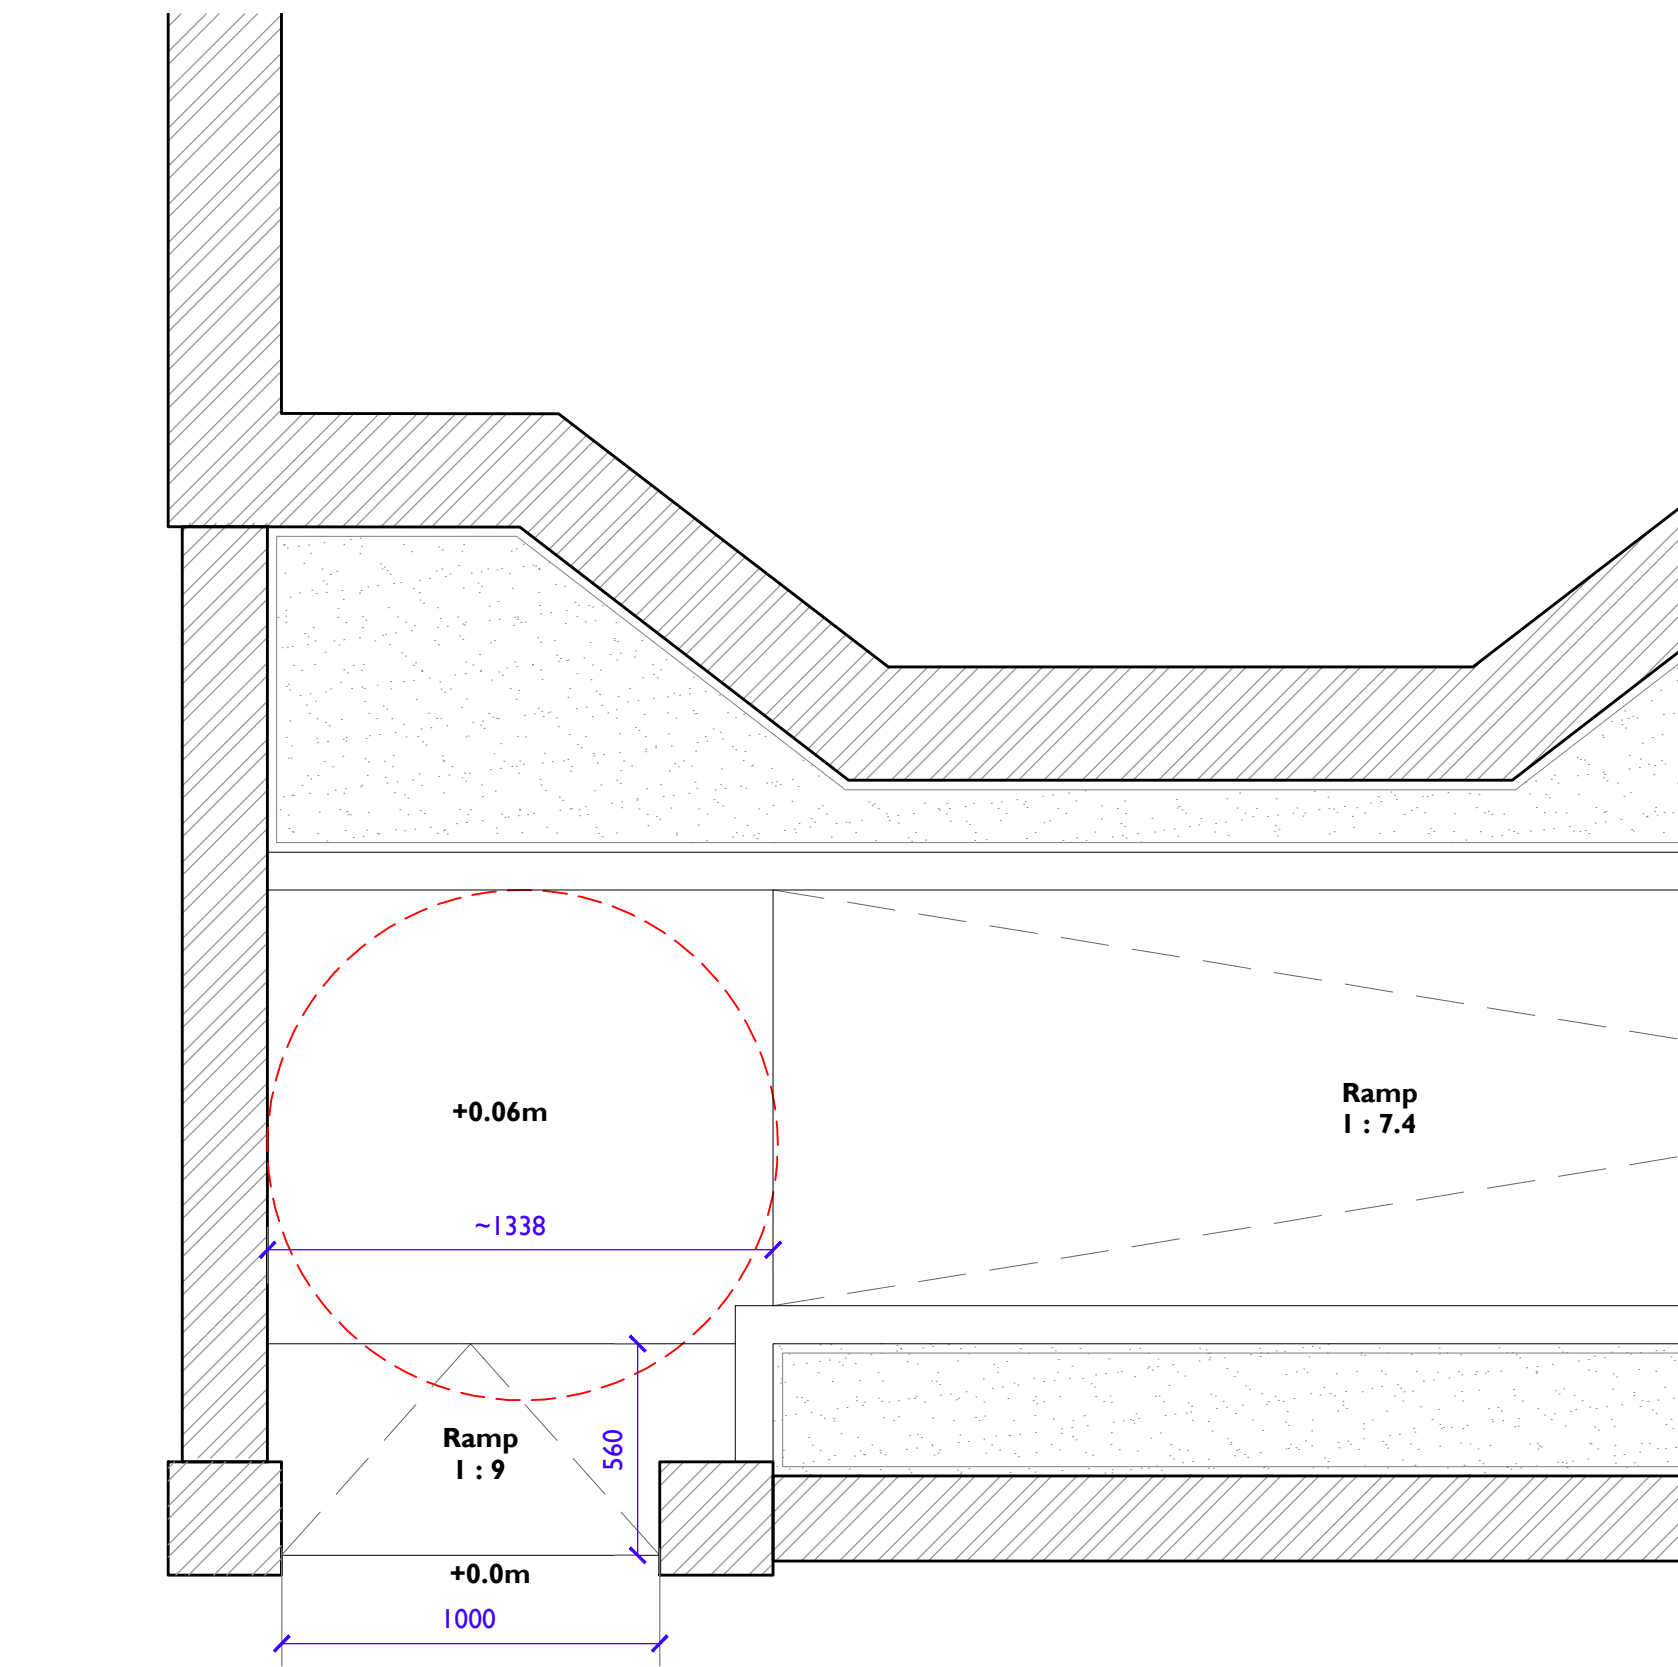

**POTENTIAL OPTION**  
ADDITIONAL RAMP TO REDUCE GRADIENTS  
1:20 @ A1

**NOTE:**  
 Drawn from preliminary site dimensions - subject to a full survey.  
 Do not scale from this drawing.

**ENTRANCE RAMP**  
 360 FINCHLEY ROAD

Drawing: 001  
 Scale: 1:20 @ A1  
 Date Issued: 12/06/2020  
 Revision: B