
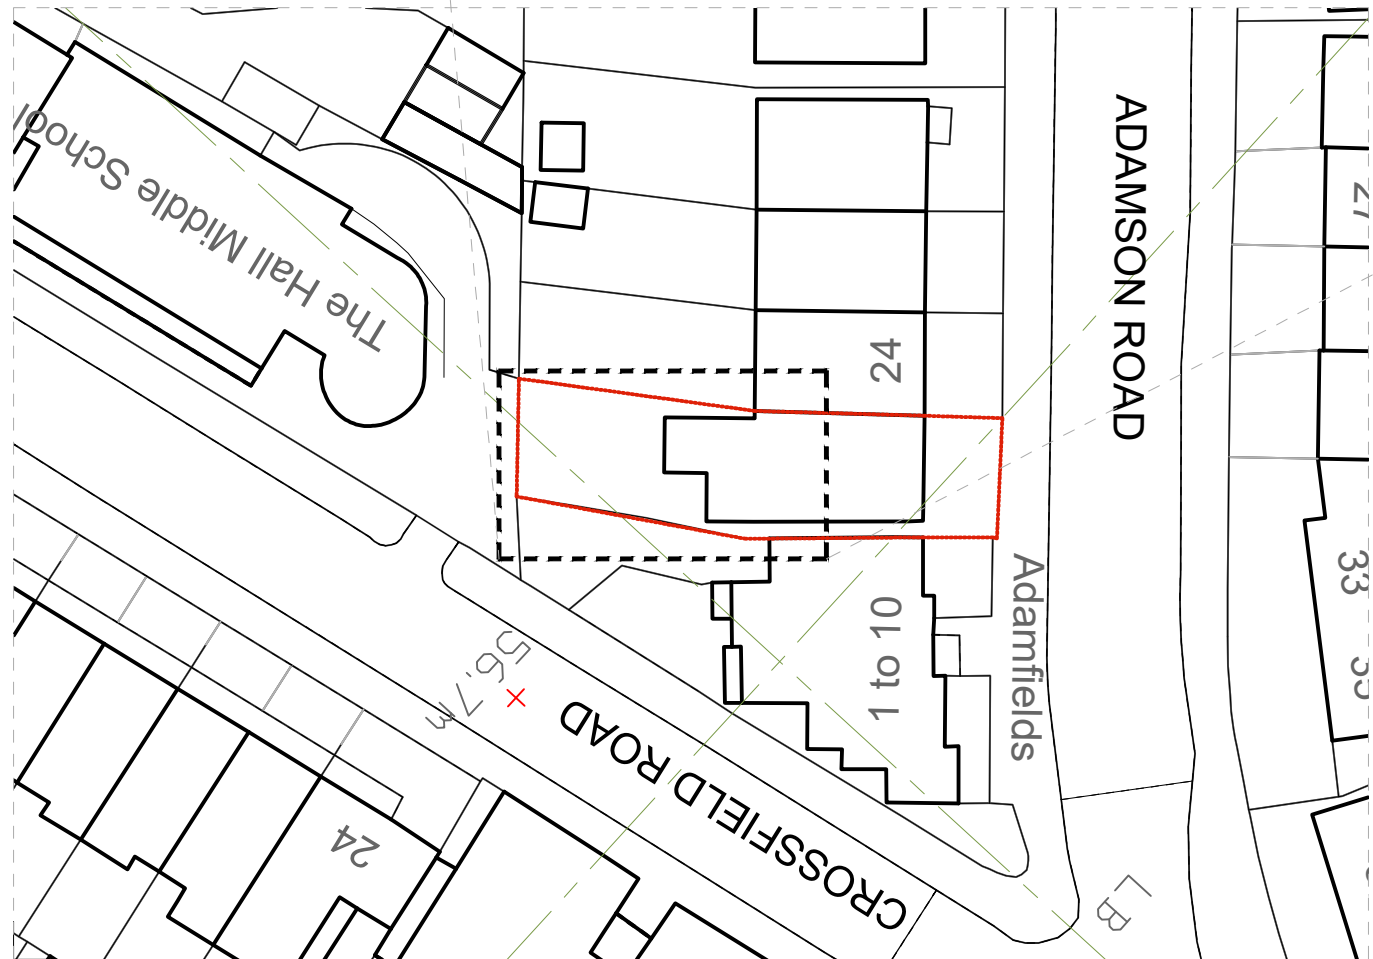


----- Structure - see engineers scheme

- - - - - Extent of the application

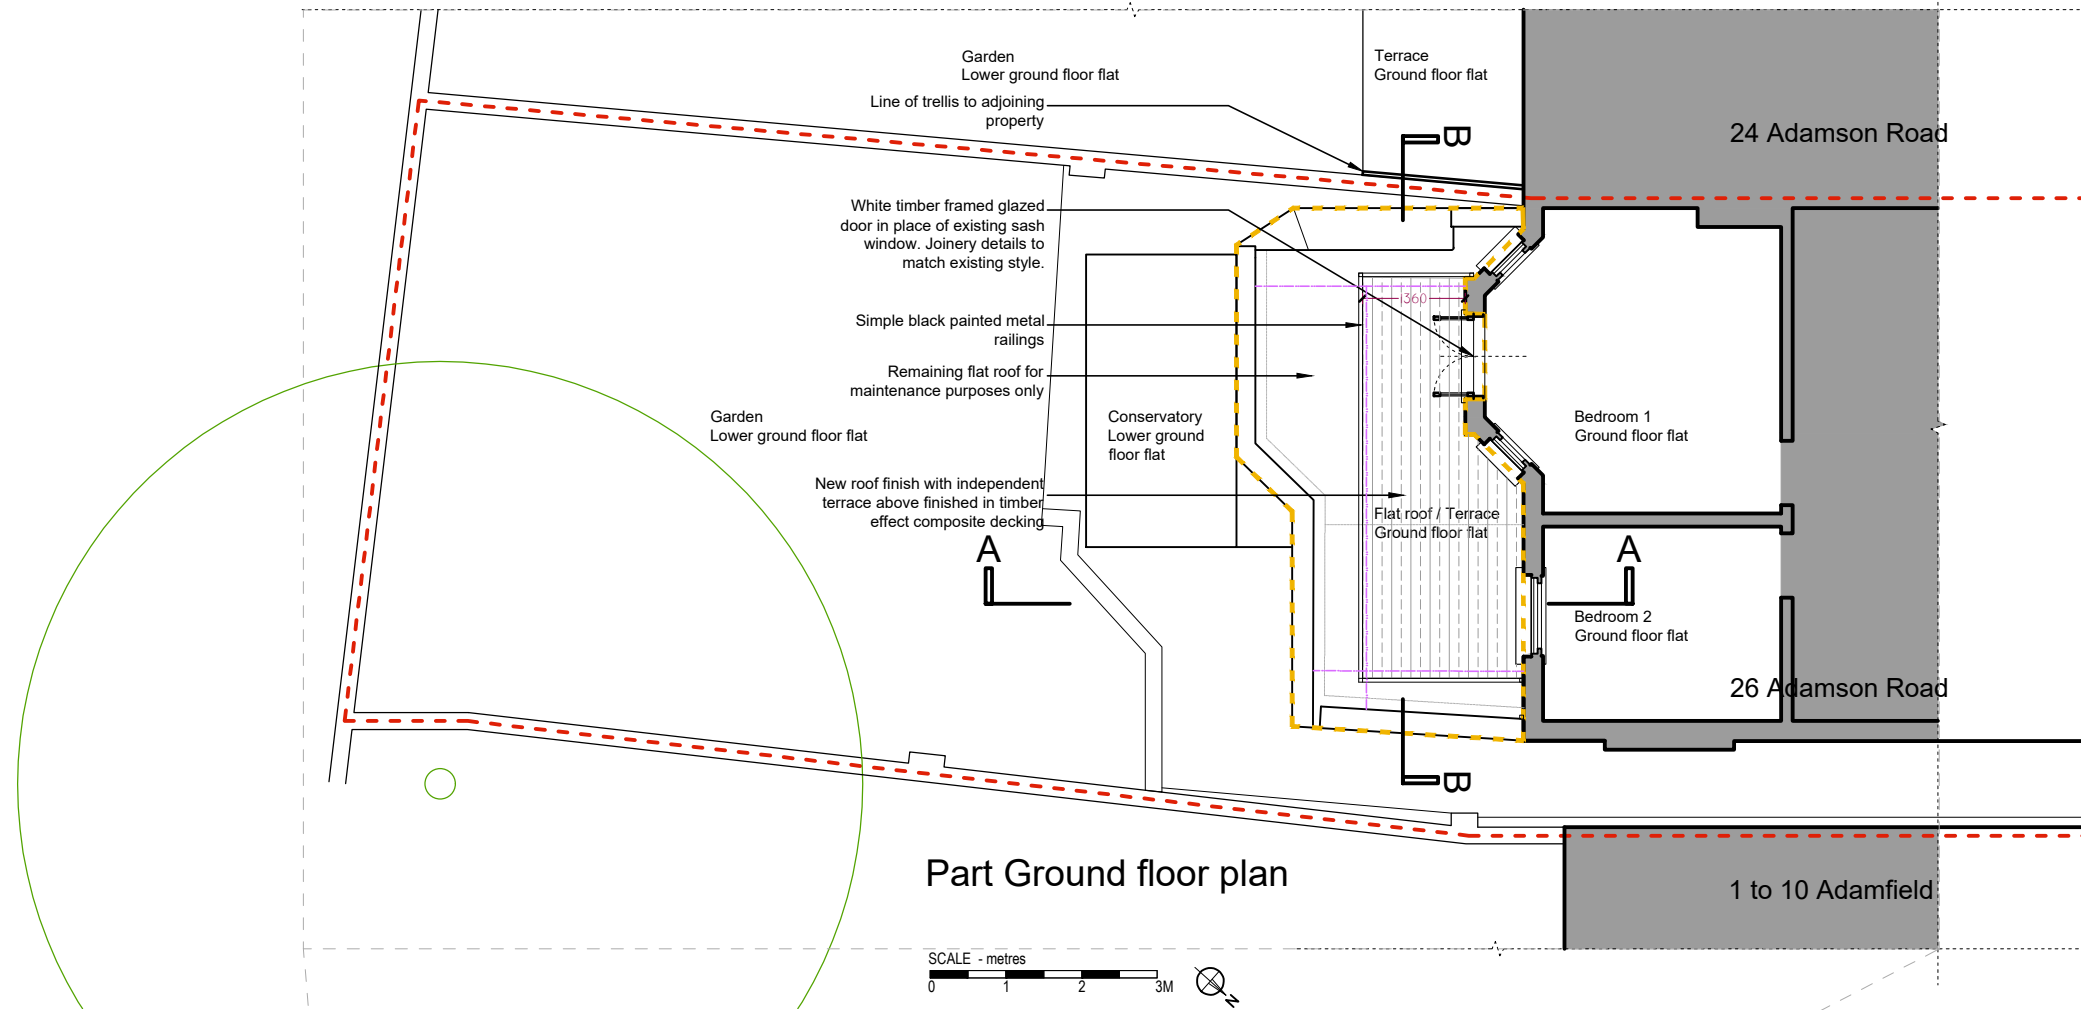

NOTE

THIS DRAWING IS TO BE READ IN CONJUNCTION WITH ALL OTHER RELEVANT DRAWINGS AND SPECIFICATIONS

THIS DRAWING HAS BEEN PREPARED FOR IDENTIFICATION PURPOSES ONLY. VERIFICATION OF DRAWN INFORMATION TO BE CARRIED OUT BY CONTRACTOR PRIOR TO OTHER USE. ALL DIMENSIONS TO BE CHECKED ON SITE, AND SUCH DIMENSIONS TO BE THE CONTRACTORS RESPONSIBILITY. DRAWING ERRORS AND OMISSIONS TO BE REPORTED TO THE CONTRACT ADMINISTRATOR.

B - Terrace structure independent of roof added	30/07/20
A - Terrace reduced in size	16/07/19

REVISION	DATE
----------	------

**Eveleigh Designs**

38 Northwood Road  
London, N6 5TP

rupert@eveleighdesigns.co.uk  
jocelyn@eveleighdesigns.co.uk  
tel 07722 830254

project	no		
26 ADAMSON ROAD	19/12		
London NW3			
drawing	no		
PROPOSED PART GROUND FLOOR PLAN	GA 01 /B		
scale	date	drawn	checked
1:100@A3	20.05.19	RE	JLE

**PLANNING**