


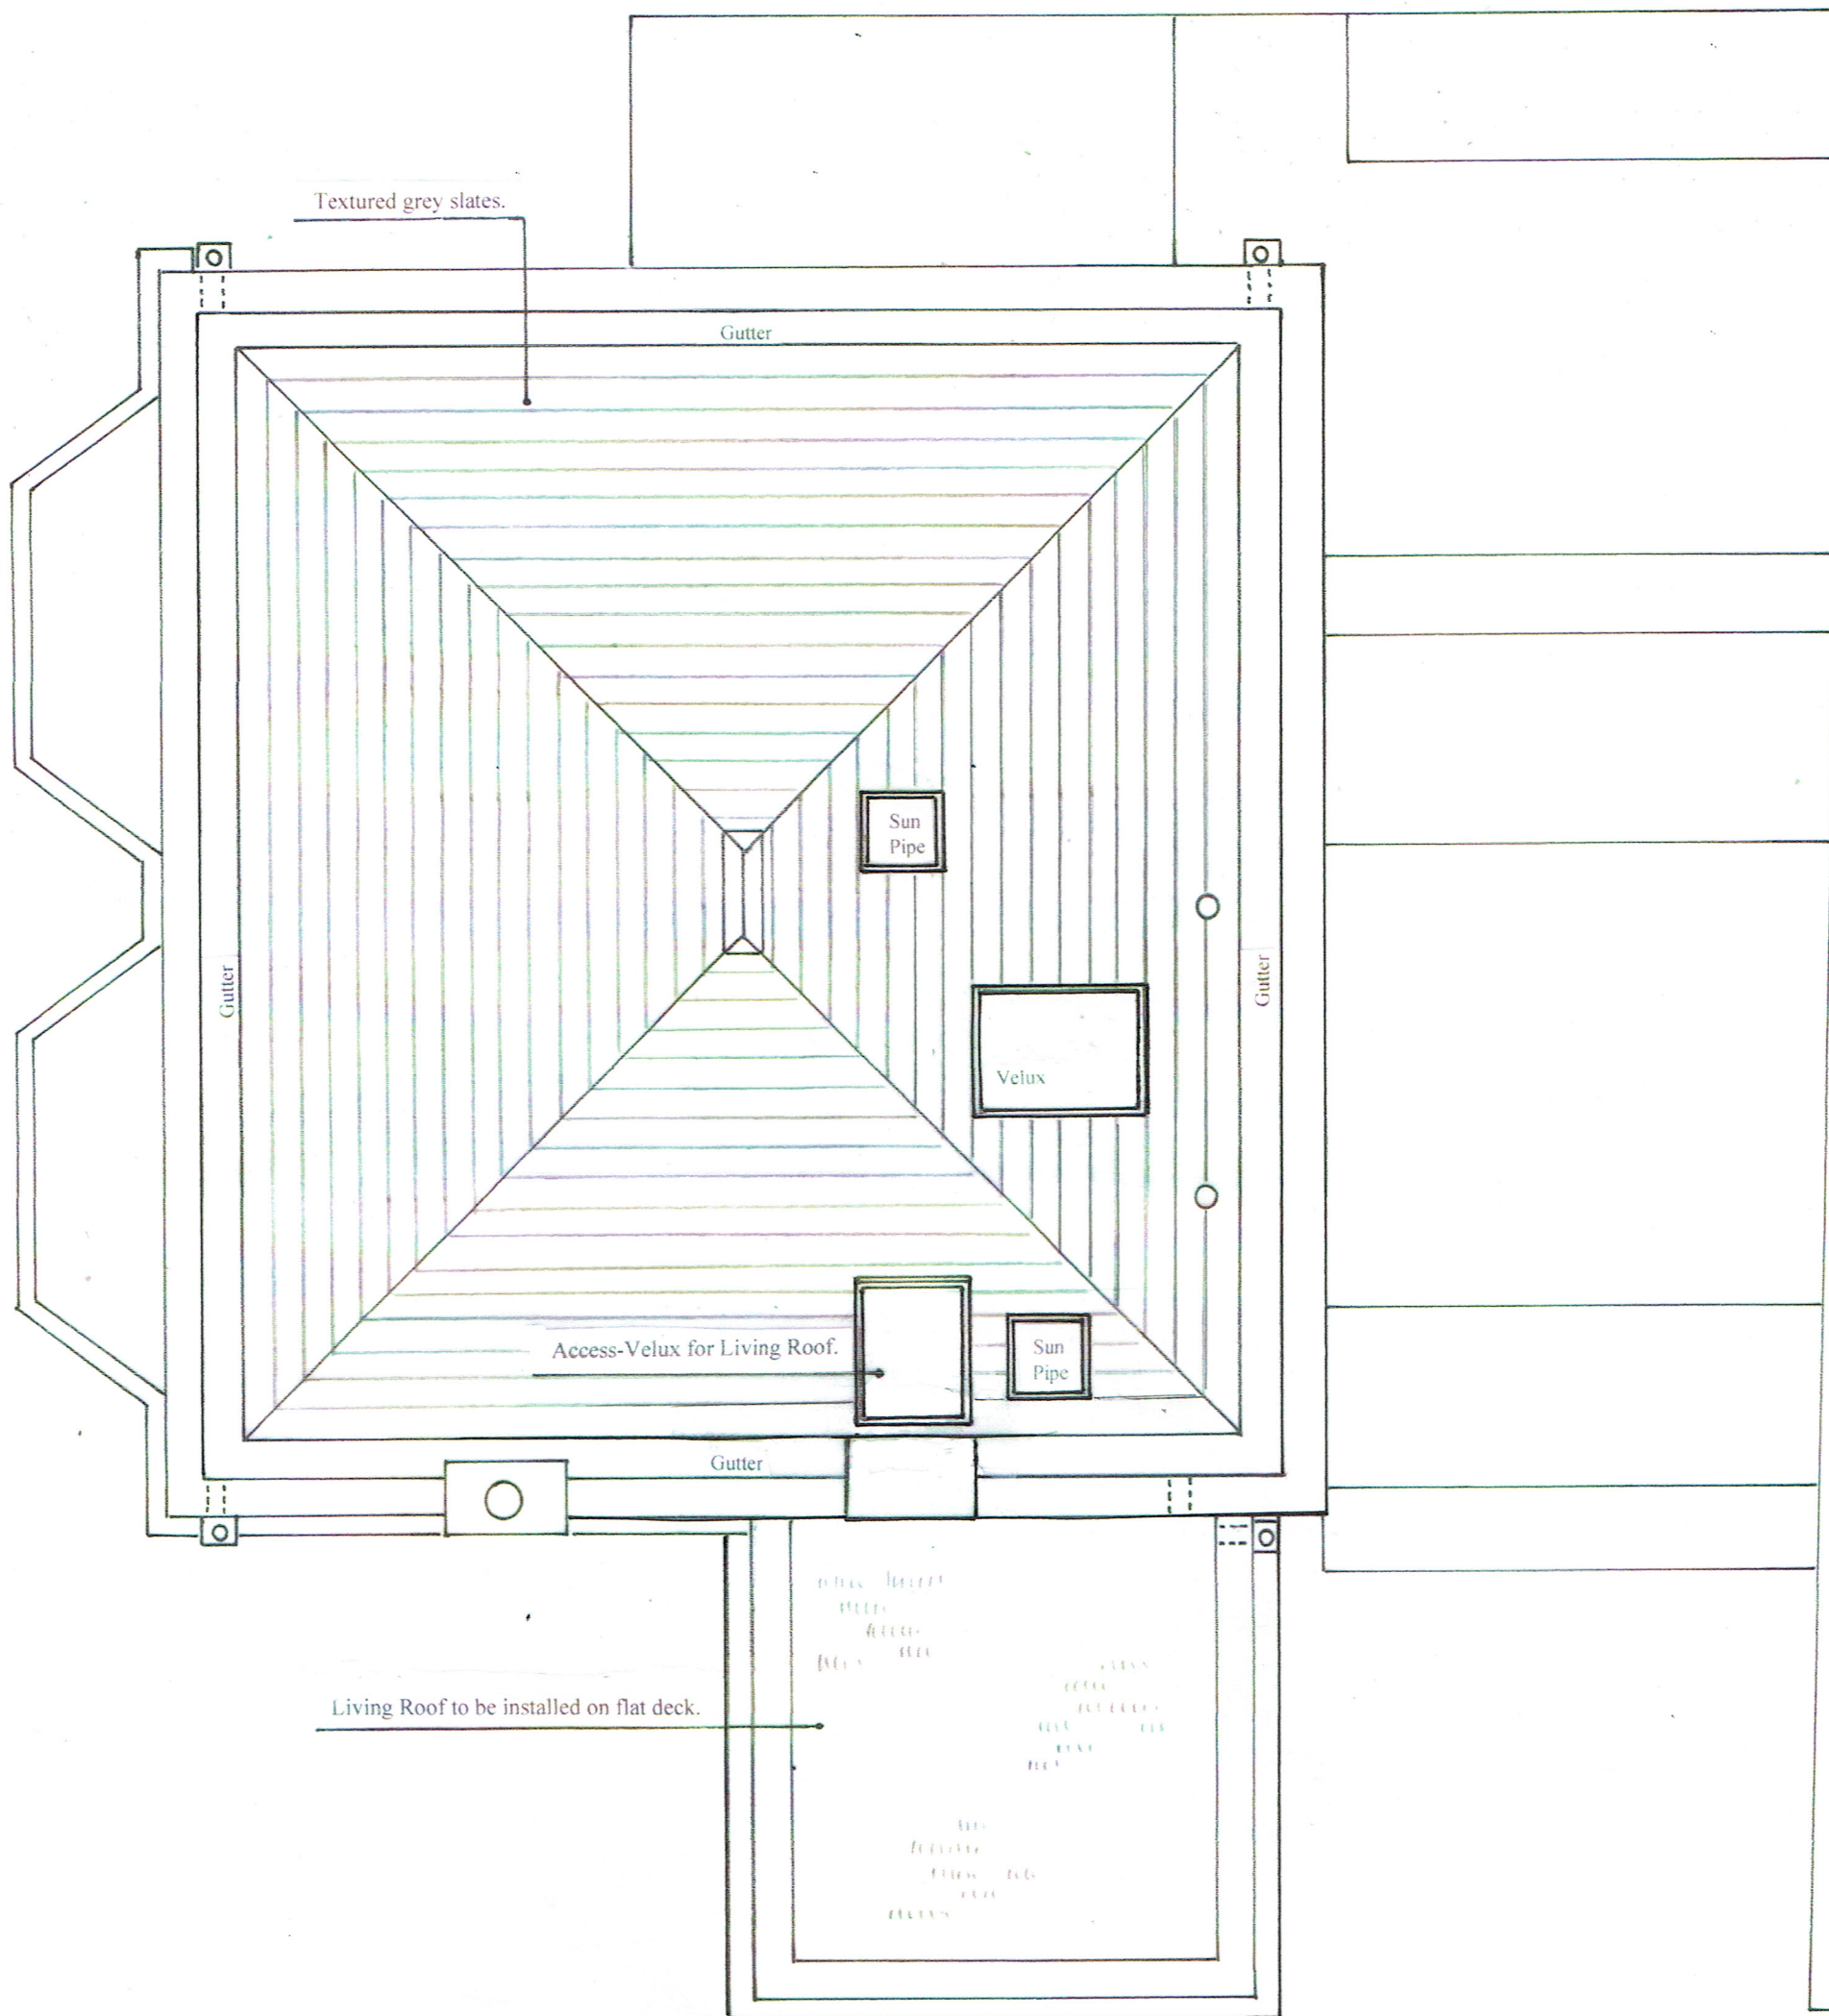

All dimensions to be checked on site.
All works to comply with current Planning and Building Control regulations.

0 1 2 3 4 5 Metres on A3



Modification

'A' 23.07.2020

Living roof added to flat deck
over side extension.

C.E.D.C
14 Rowan Rd
London
W6 7DU

020 7603 7770

Site
65 Camden Square,
London
NW1 9XD

Title
PROPOSED
ROOF PLAN

Scale 1:50 on A3
Date 18. 10. 2019

Drg. No.
BC9 19 3 003 A