
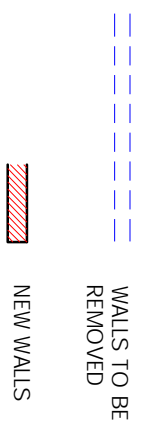
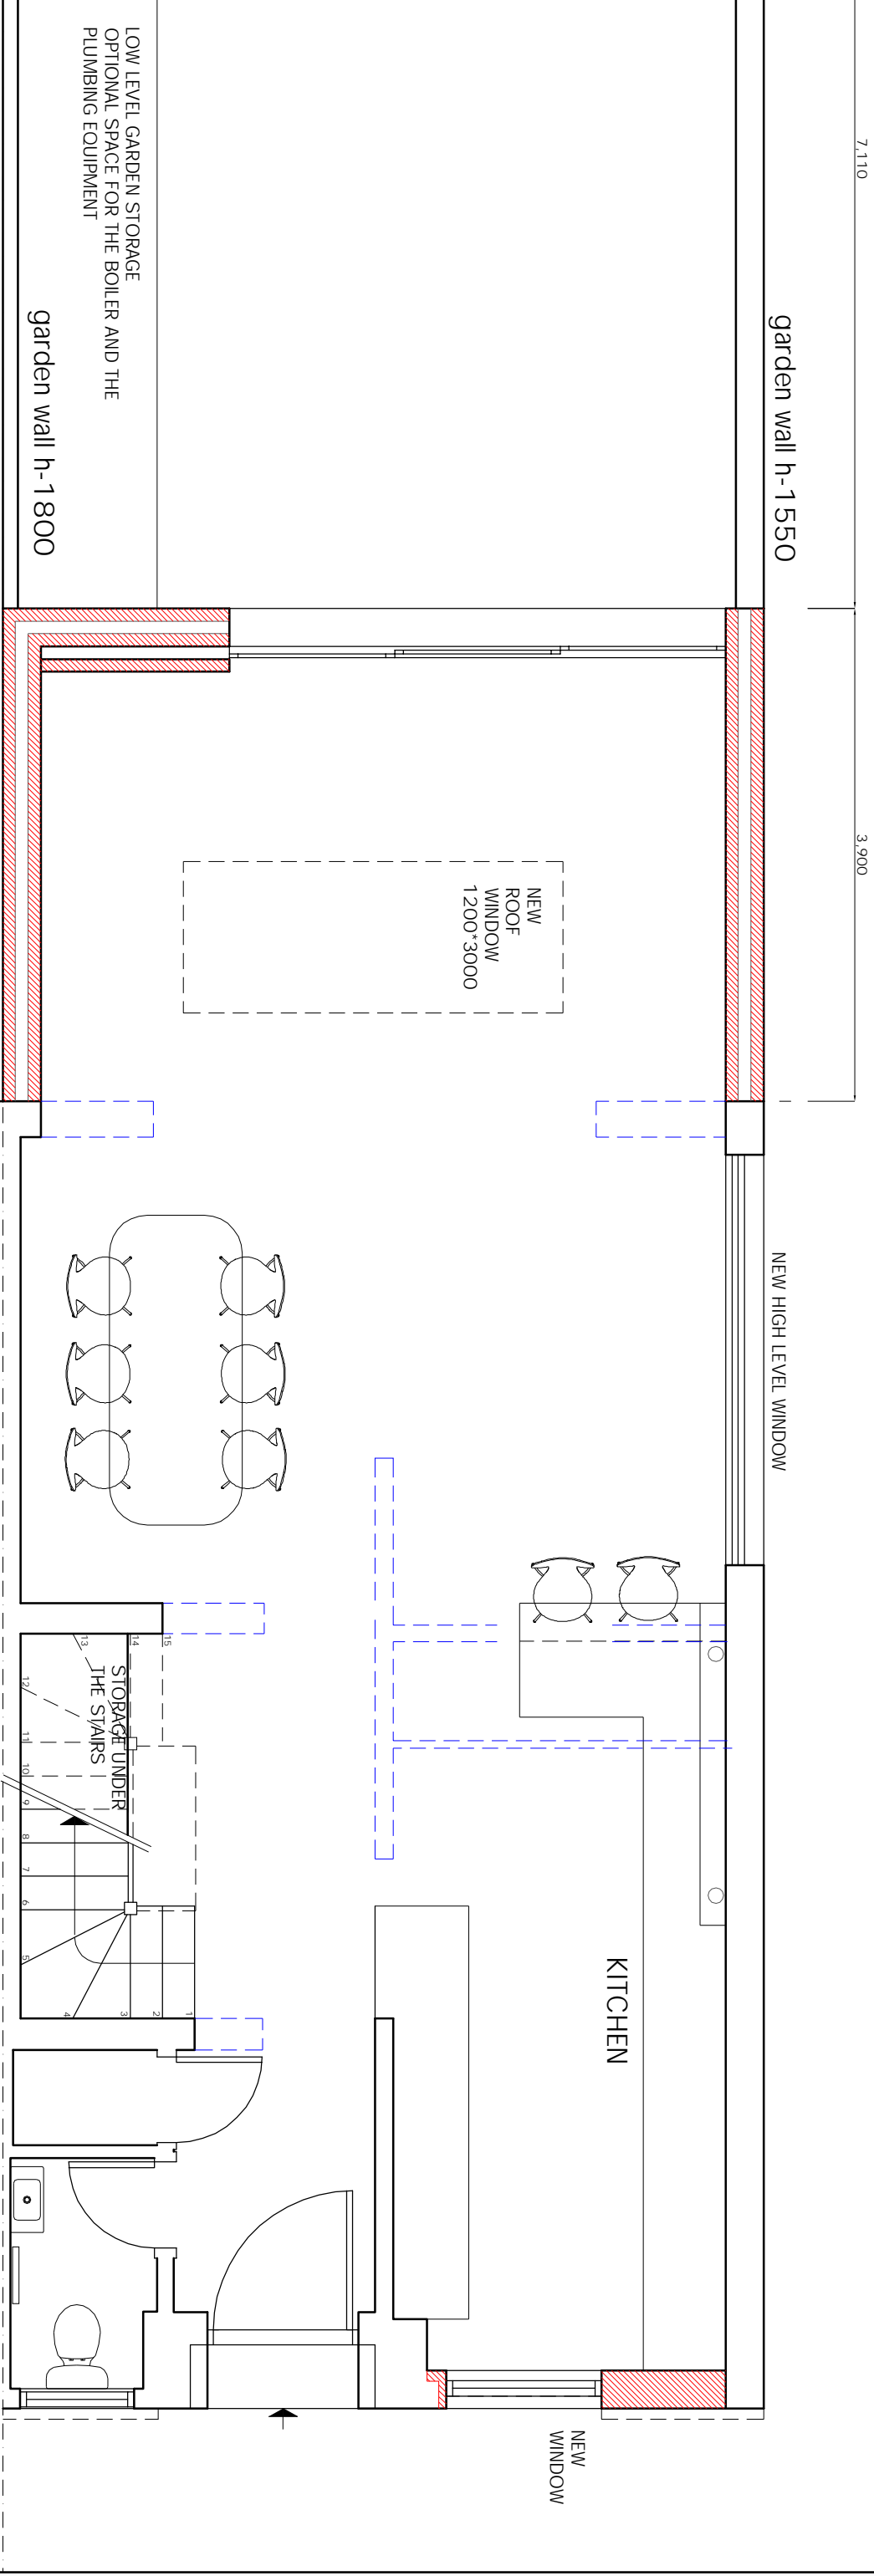


REVISIONS	
REV	DATE
A	2020.06.22
B	2020.08.03

REVISION NOTES:
 A INTERNAL ALTERATIONS
 B INTERNAL ALTERATIONS

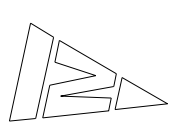

- NOTES
1. Do not scale from the drawing for site by the architect and architect's responsibility.
 2. Report all drawing errors, omissions and discrepancies to the architect.
 3. Report all drawing errors, omissions and discrepancies to the architect.

KASIA WHITEFIELD DESIGN

KASIAWHITEFIELD@GMAIL.COM


TEL: 07785053533

18 EL SMORTRY RISE

LONDON NW3 3SH

PROPOSED GROUND FLOOR PLAN



DATE	SCALE	STATUS
2019.12.20	1:50 @ A3	PLANNING
PROJECT NO.	DRAWING NO.	REVISION
ER18	PP1	B

 

REVISIONS
 REV DATE REVISION NOTES:
 A 2020.06.22 INTERNAL ALTERATIONS



KEY

 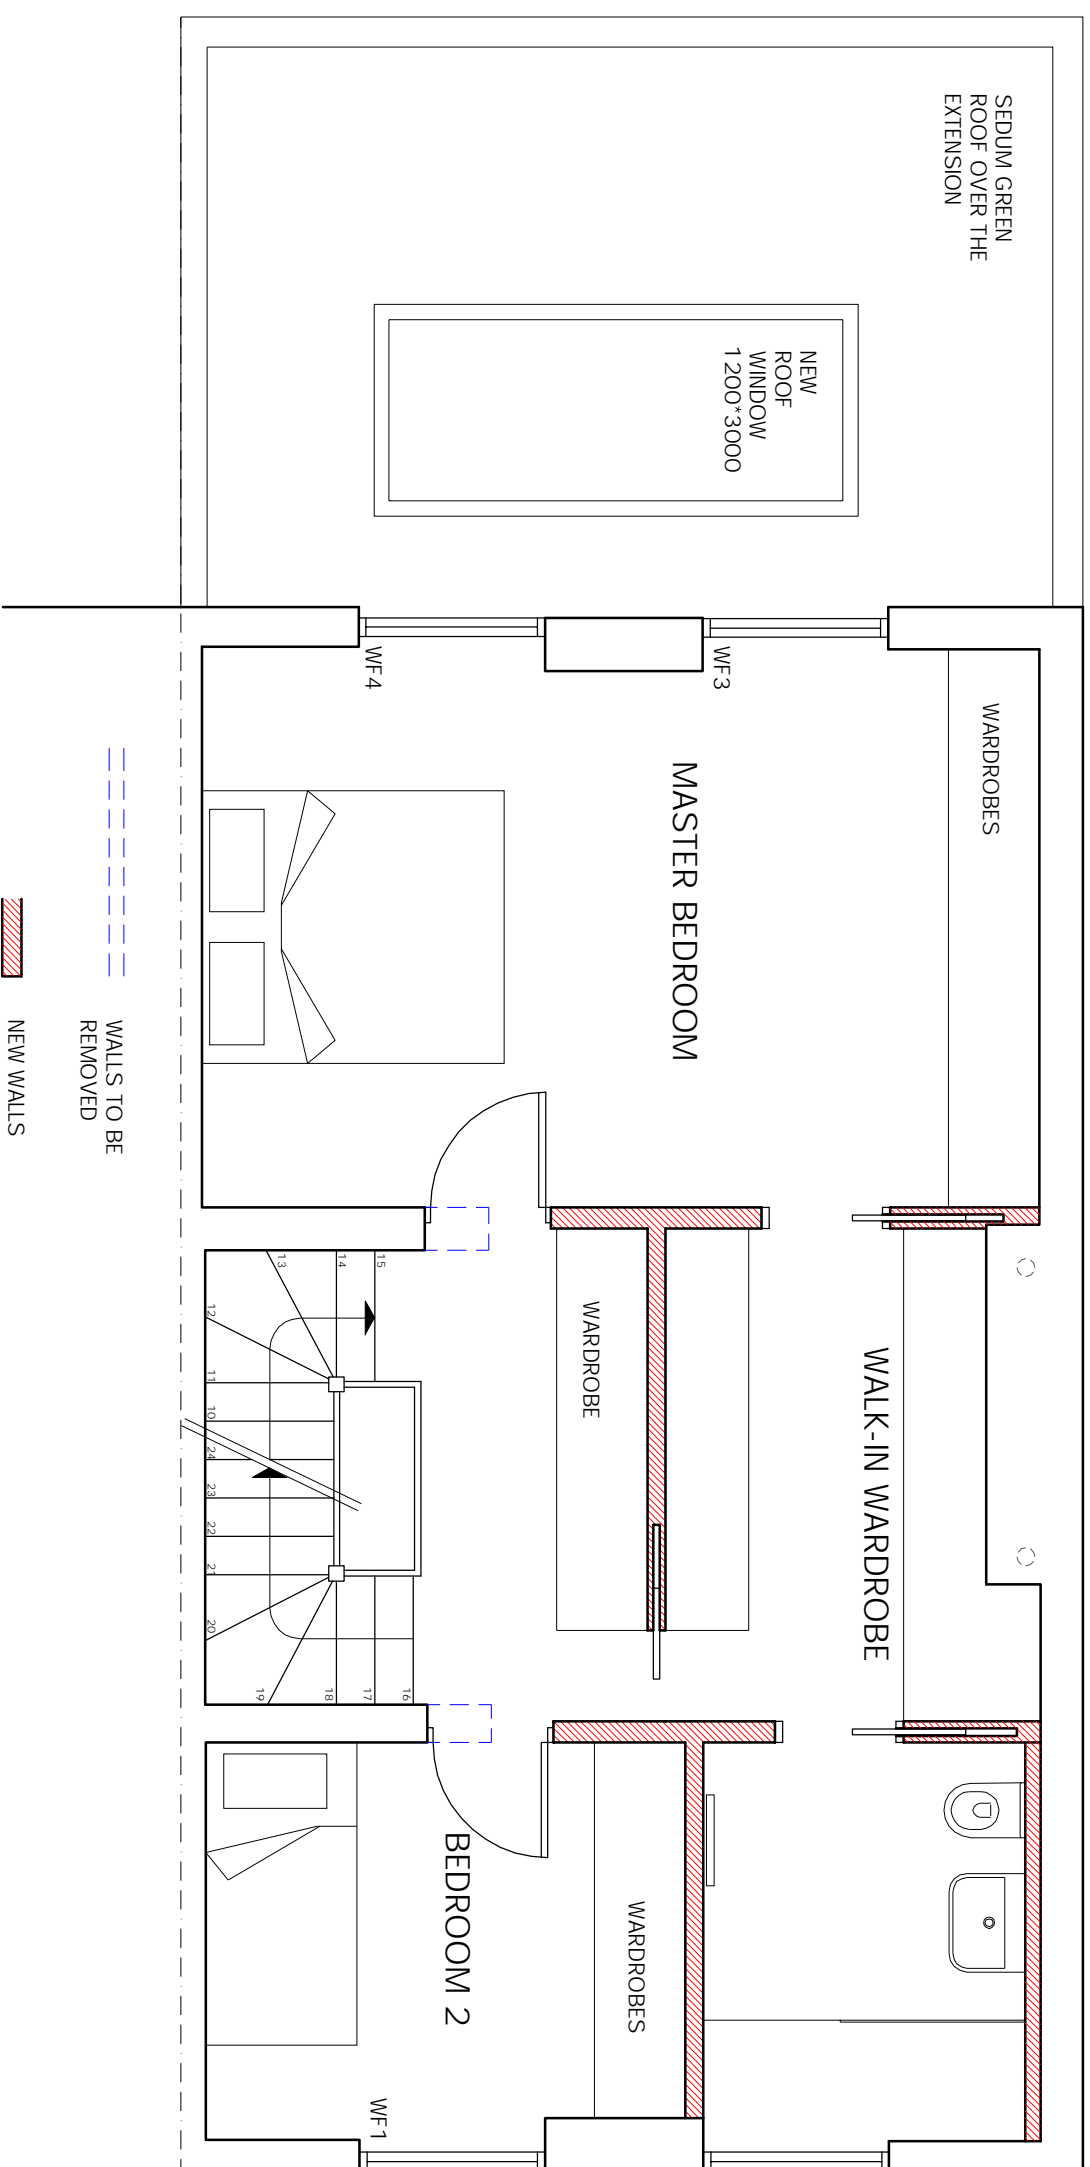

NOTES
 1. Do not scale from this drawing
 2. All dimensions are in millimeters unless otherwise stated
 3. Report all drawing errors, omissions and discrepancies to the architect


KASIA WHITFIELD DESIGN

KASIAWHITFIELD@GMAIL.COM
 TEL: 07785053533
 M: 07785053533

JOB 18 ELSWORTHY RISE
 LONDON NW3 3SH
 TITLE PROPOSED FIRST FLOOR PLAN


DATE	SCALE	STATUS
2019.12.20	1:50 @ A3	PLANNING
PROJECT NO.	DRAWING NO.	REVISION
ER18 PP2		A

REVISIONS	
REV	DATE
A	2020.01.31
B	2020.06.22
C	2020.08.03

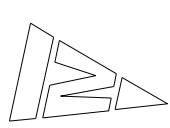

REVISION NOTES:	
A	ROOF STORAGE HOUSING REMOVED
B	INTERNAL ALTERATIONS
C	ACCESS TO ROOF STORAGE ADDED

KEY

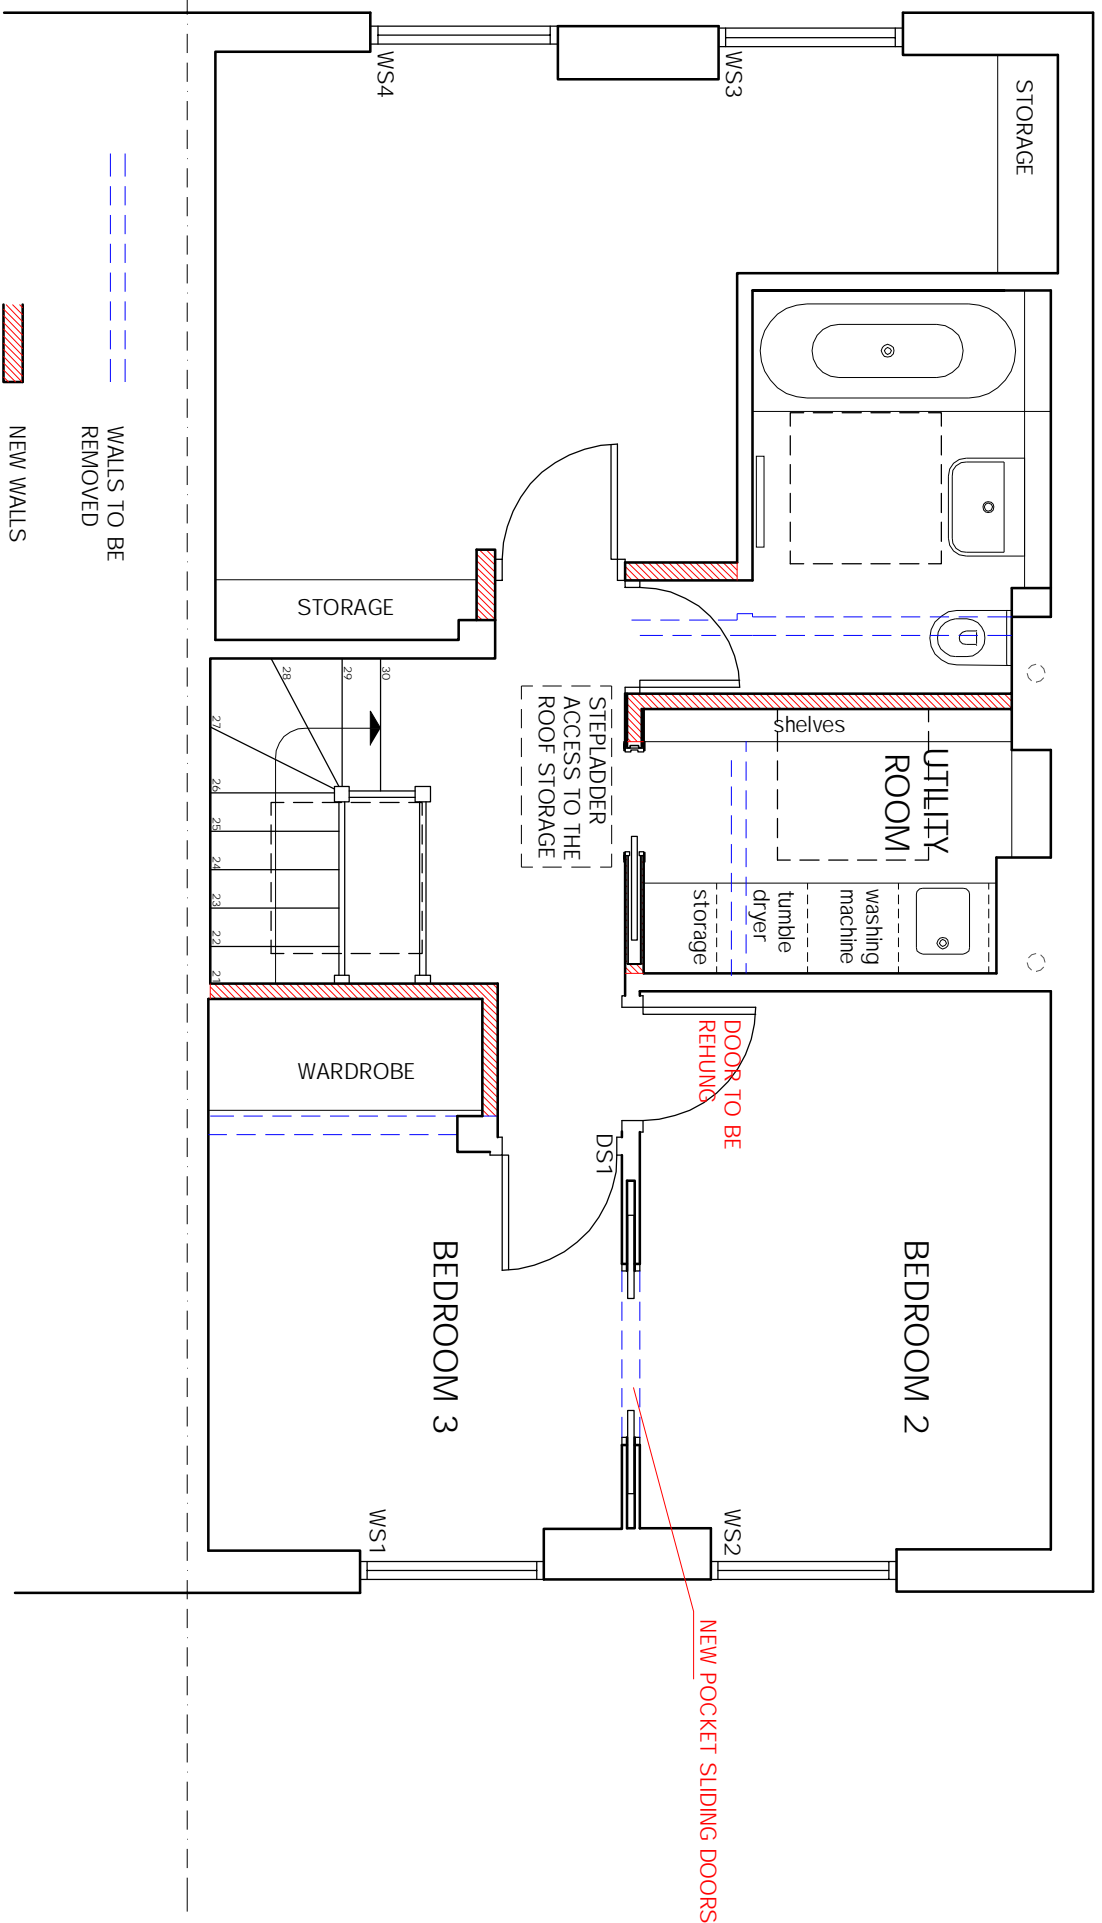

--- WALLS TO BE REMOVED
 ▨ NEW WALLS

NOTES

1. Do not scale from this drawing.
2. Report all drawing errors, omissions and discrepancies to the architect.


KASIA WHITFIELD DESIGN

KASIAWHITFIELD@GMAIL.COM
 T. 0788505383
 M. 0788505383

JOB 18 EL SMORTRY RISE
 LONDON NW3 3SH

TITLE PROPOSED SECOND FLOOR PLAN


DATE	SCALE	STATUS
2019.12.20	1:50 @ A3	PLANNING
PROJECT NO.	DRAWING NO.	REVISION
ER18	PP3	C

 


REVISIONS

REV	DATE	REVISION NOTES:
A	2020.01.31	ROOF STORAGE HOUSING REMOVED
B	2020.06.22	FIRST & SECOND FLOOR WINDOWS TO REMAIN AS EXISTING
C	2020.08.03	REDUCED SIZE ROOF STORAGE ADDED

KEY

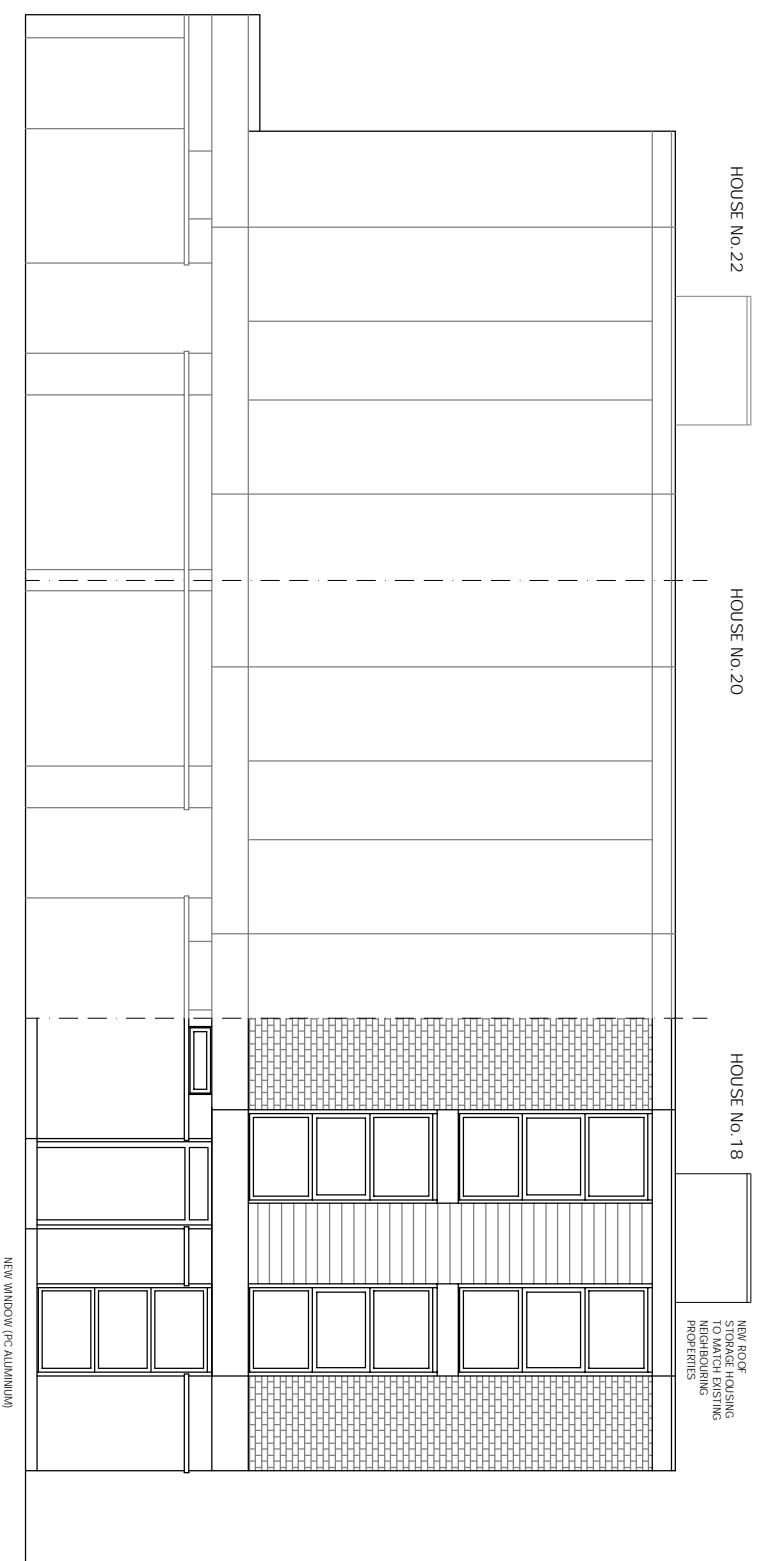

FRONT ELEVATION

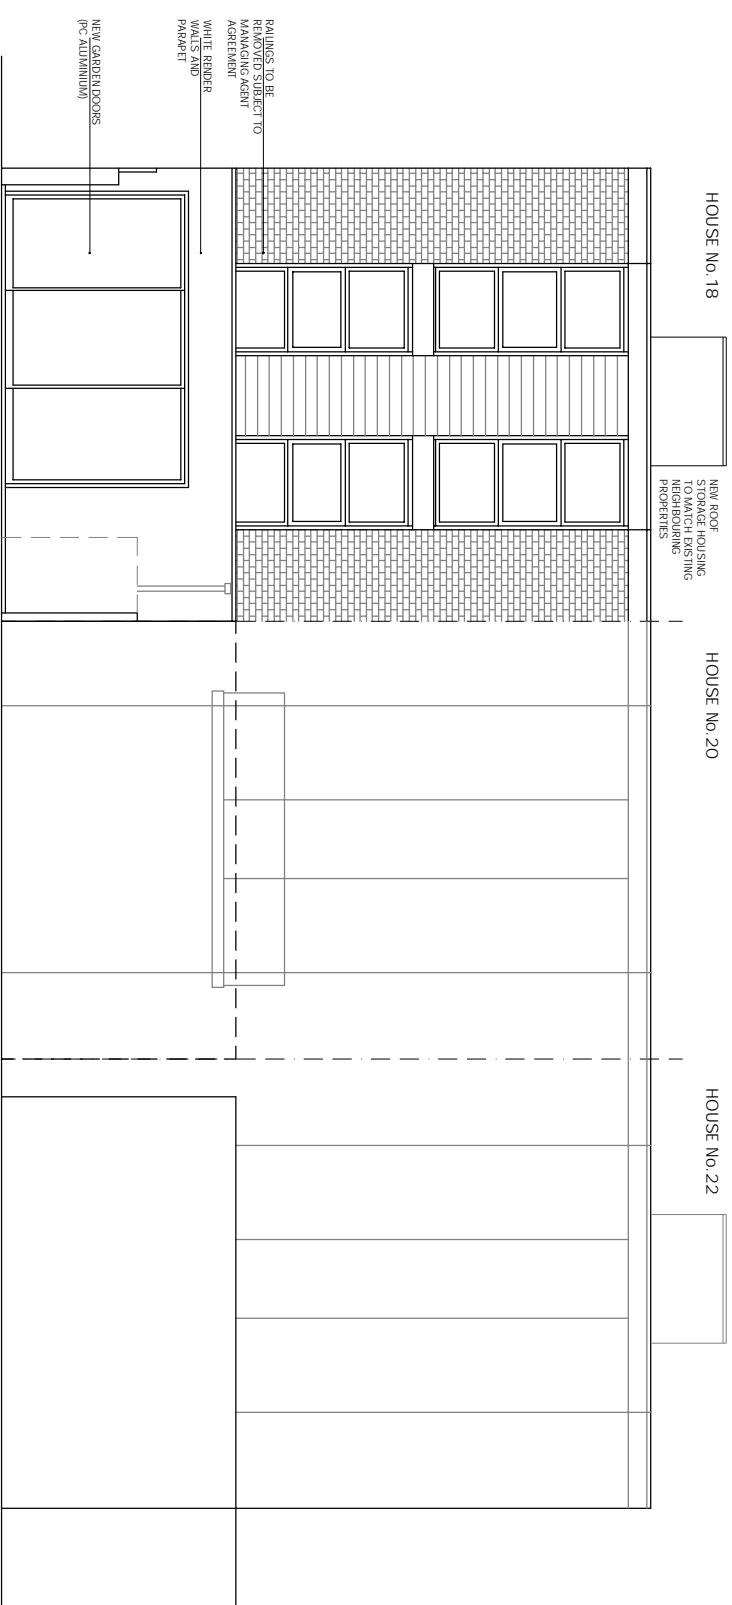

REAR ELEVATION

- NOTES
1. Do not scale from this drawing for site by the architect and any dimensions to be responsible.
 2. Report all drawing errors, omissions and discrepancies to the architect.

KASIA WHITFIELD DESIGN

KASIAWHITFIELD@GMAIL.COM
 0203 77850363
 M: 07850363



JOB: 18 ELSMORTHY RISE
 LONDON NW3 3SH
 TITLE: PROPOSED ELEVATIONS

DATE	SCALE	STATUS
2019.12.20	1:100@A3	PLANNING
PROJECT NO.	DRAWING NO.	REVISION
ER18	PP4	C

0m 5m

REV	DATE	REVISION NOTES:
A	2020.01.31	ROOF STORAGE HOUSING REMOVED
B	2020.06.22	ROOF SKYLIGHTS TO REMAIN AS EXISTING SECTION - CHANGES TO THE STAIRCASE
C	2020.08.03	ROOF STORAGE HOUSING ADDED (REDUCED SIZE)

KEY

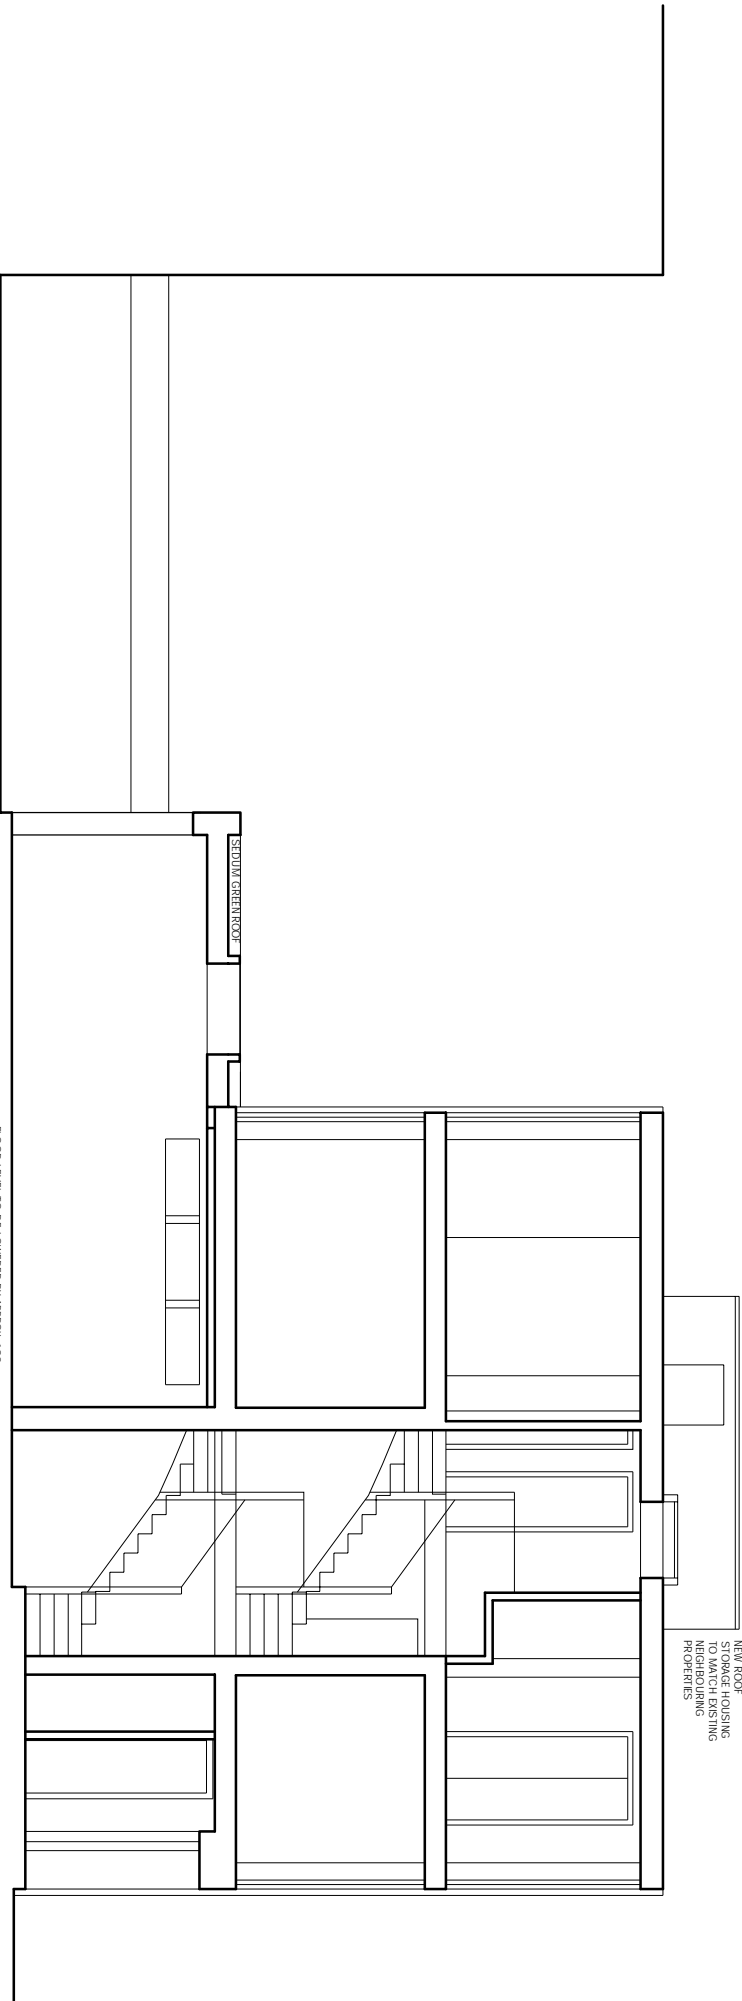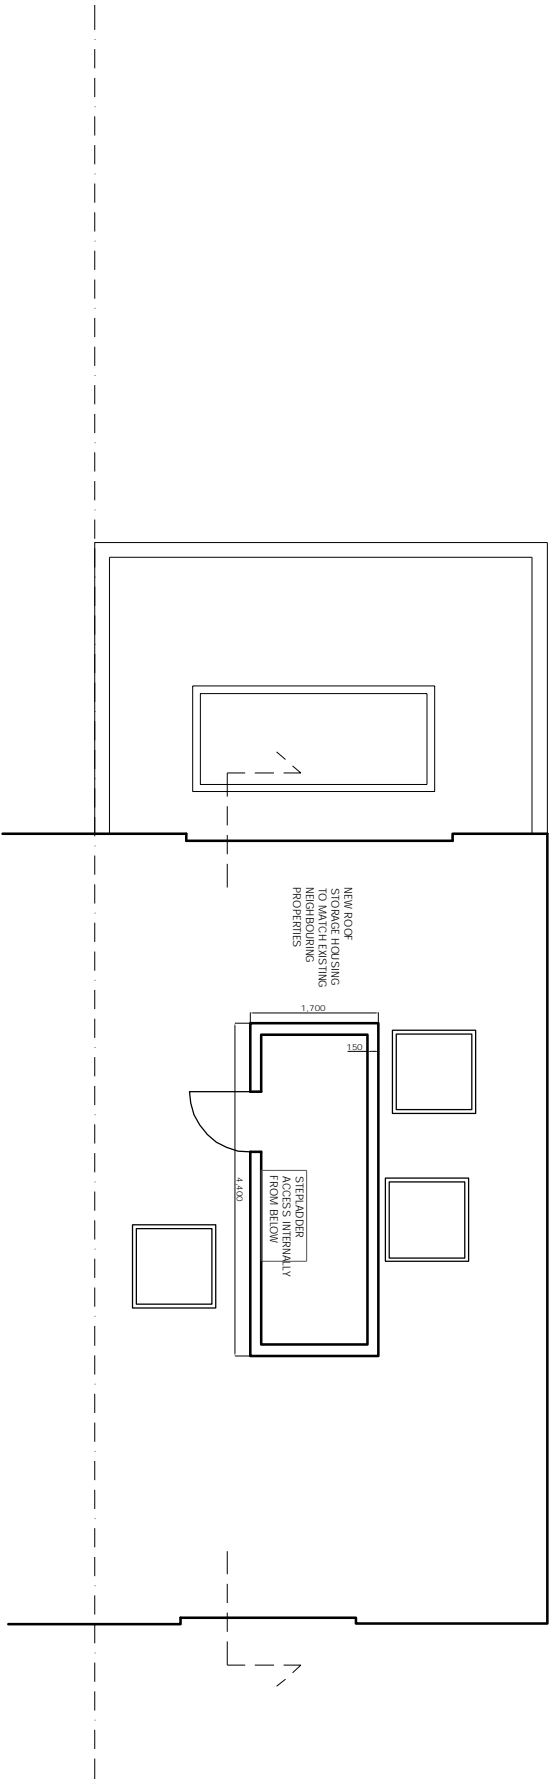

NOTES

1. Do not scale from this drawing for site by the architect and full responsibility for any errors or omissions shall remain with the architect.
2. Report all drawing errors, omissions and discrepancies to the architect.

KASIA WHITEFIELD DESIGN

KASIA WHITEFIELD@GMAIL.COM
 T: 07786505383
 M: 07786505383


JOB 18 ELSWORTHY RISE
 LONDON NW3 3SH

TITLE PROPOSED SCHEMATIC SECTION
 & ROOF PLAN

DATE	SCALE	STATUS
2019.12.20	1:100@A3	PLANNING
PROJECT NO.	DRAWING NO.	REVISION
ER18	PP5	C

REVISIONS	REV	DATE	REVISION NOTES:
	A	2020.01.31	ROOF STORAGE HOUSING REMOVED
	B	2020.06.03	REDUCED SIZE ROOF STORAGE HOUSING ADDED

KEY

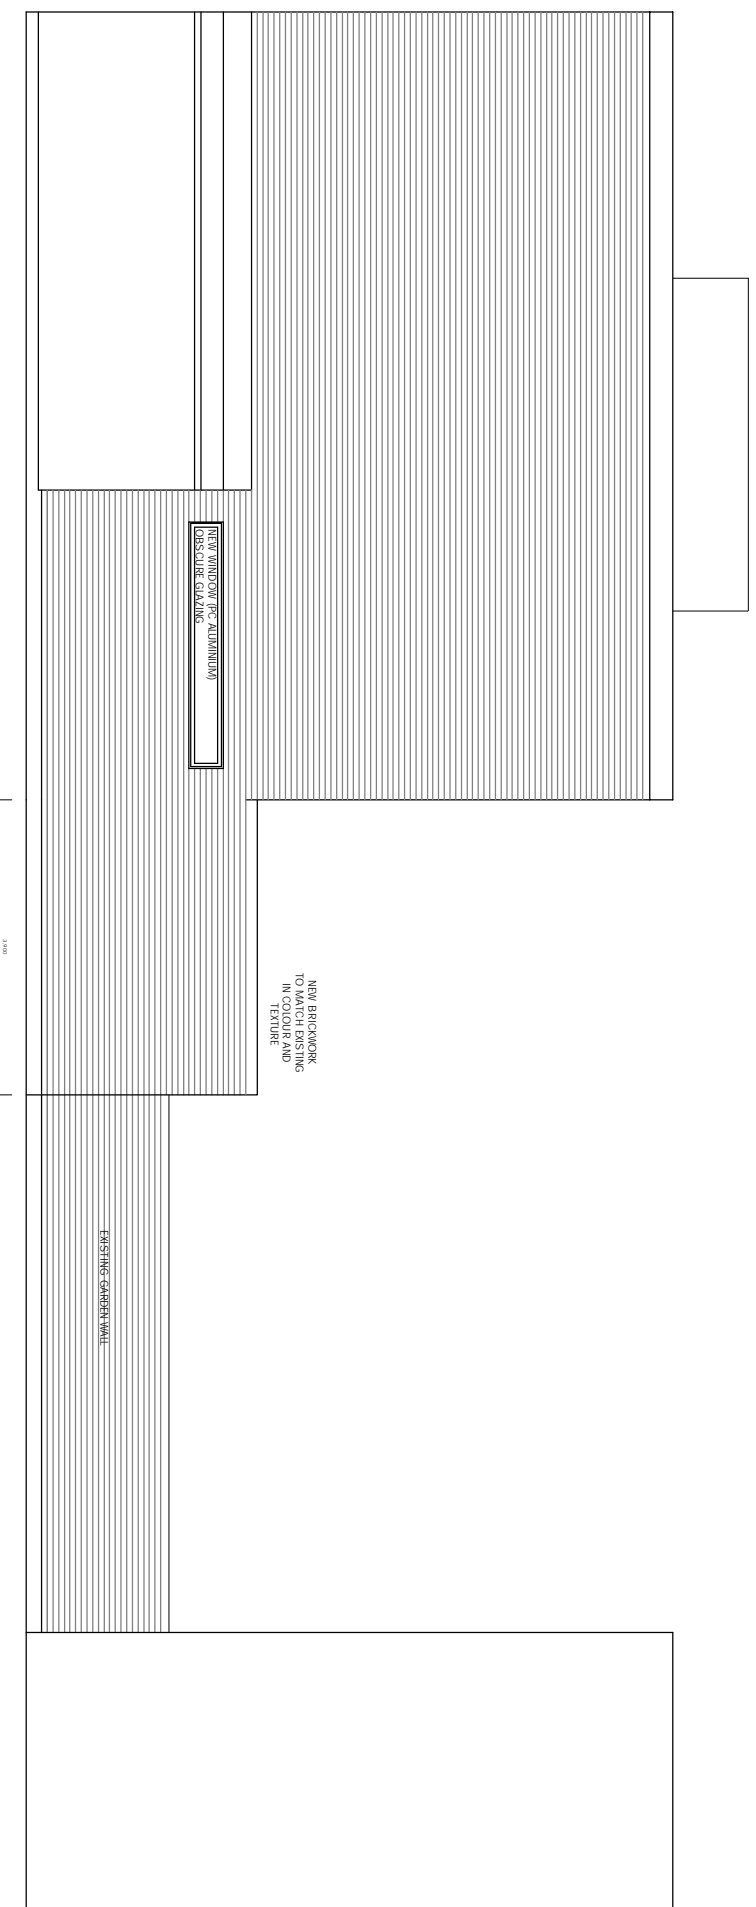

NOTES

1. Do not scale from this drawing for A/B/C. All dimensions and levels are to be taken from the project data.
2. Report all drawing errors, omissions and discrepancies to the architect/designer.

KASIA WHITEFIELD DESIGN

KASIAWHITEFIELD@GMAIL.COM
TEL: 07786506383

JOB 18 ELSMORTHY RISE
LONDON NW3 3SH
TITLE SIDE ELEVATION

DATE	SCALE	STATUS
2019.12.20	1:100@A3	PLANNING

PROJECT NO.	DRAWING NO.	REVISION
ER18	PP6	B