


THE PRIORY TAVERN, KILBURN

HERMIT PLACE

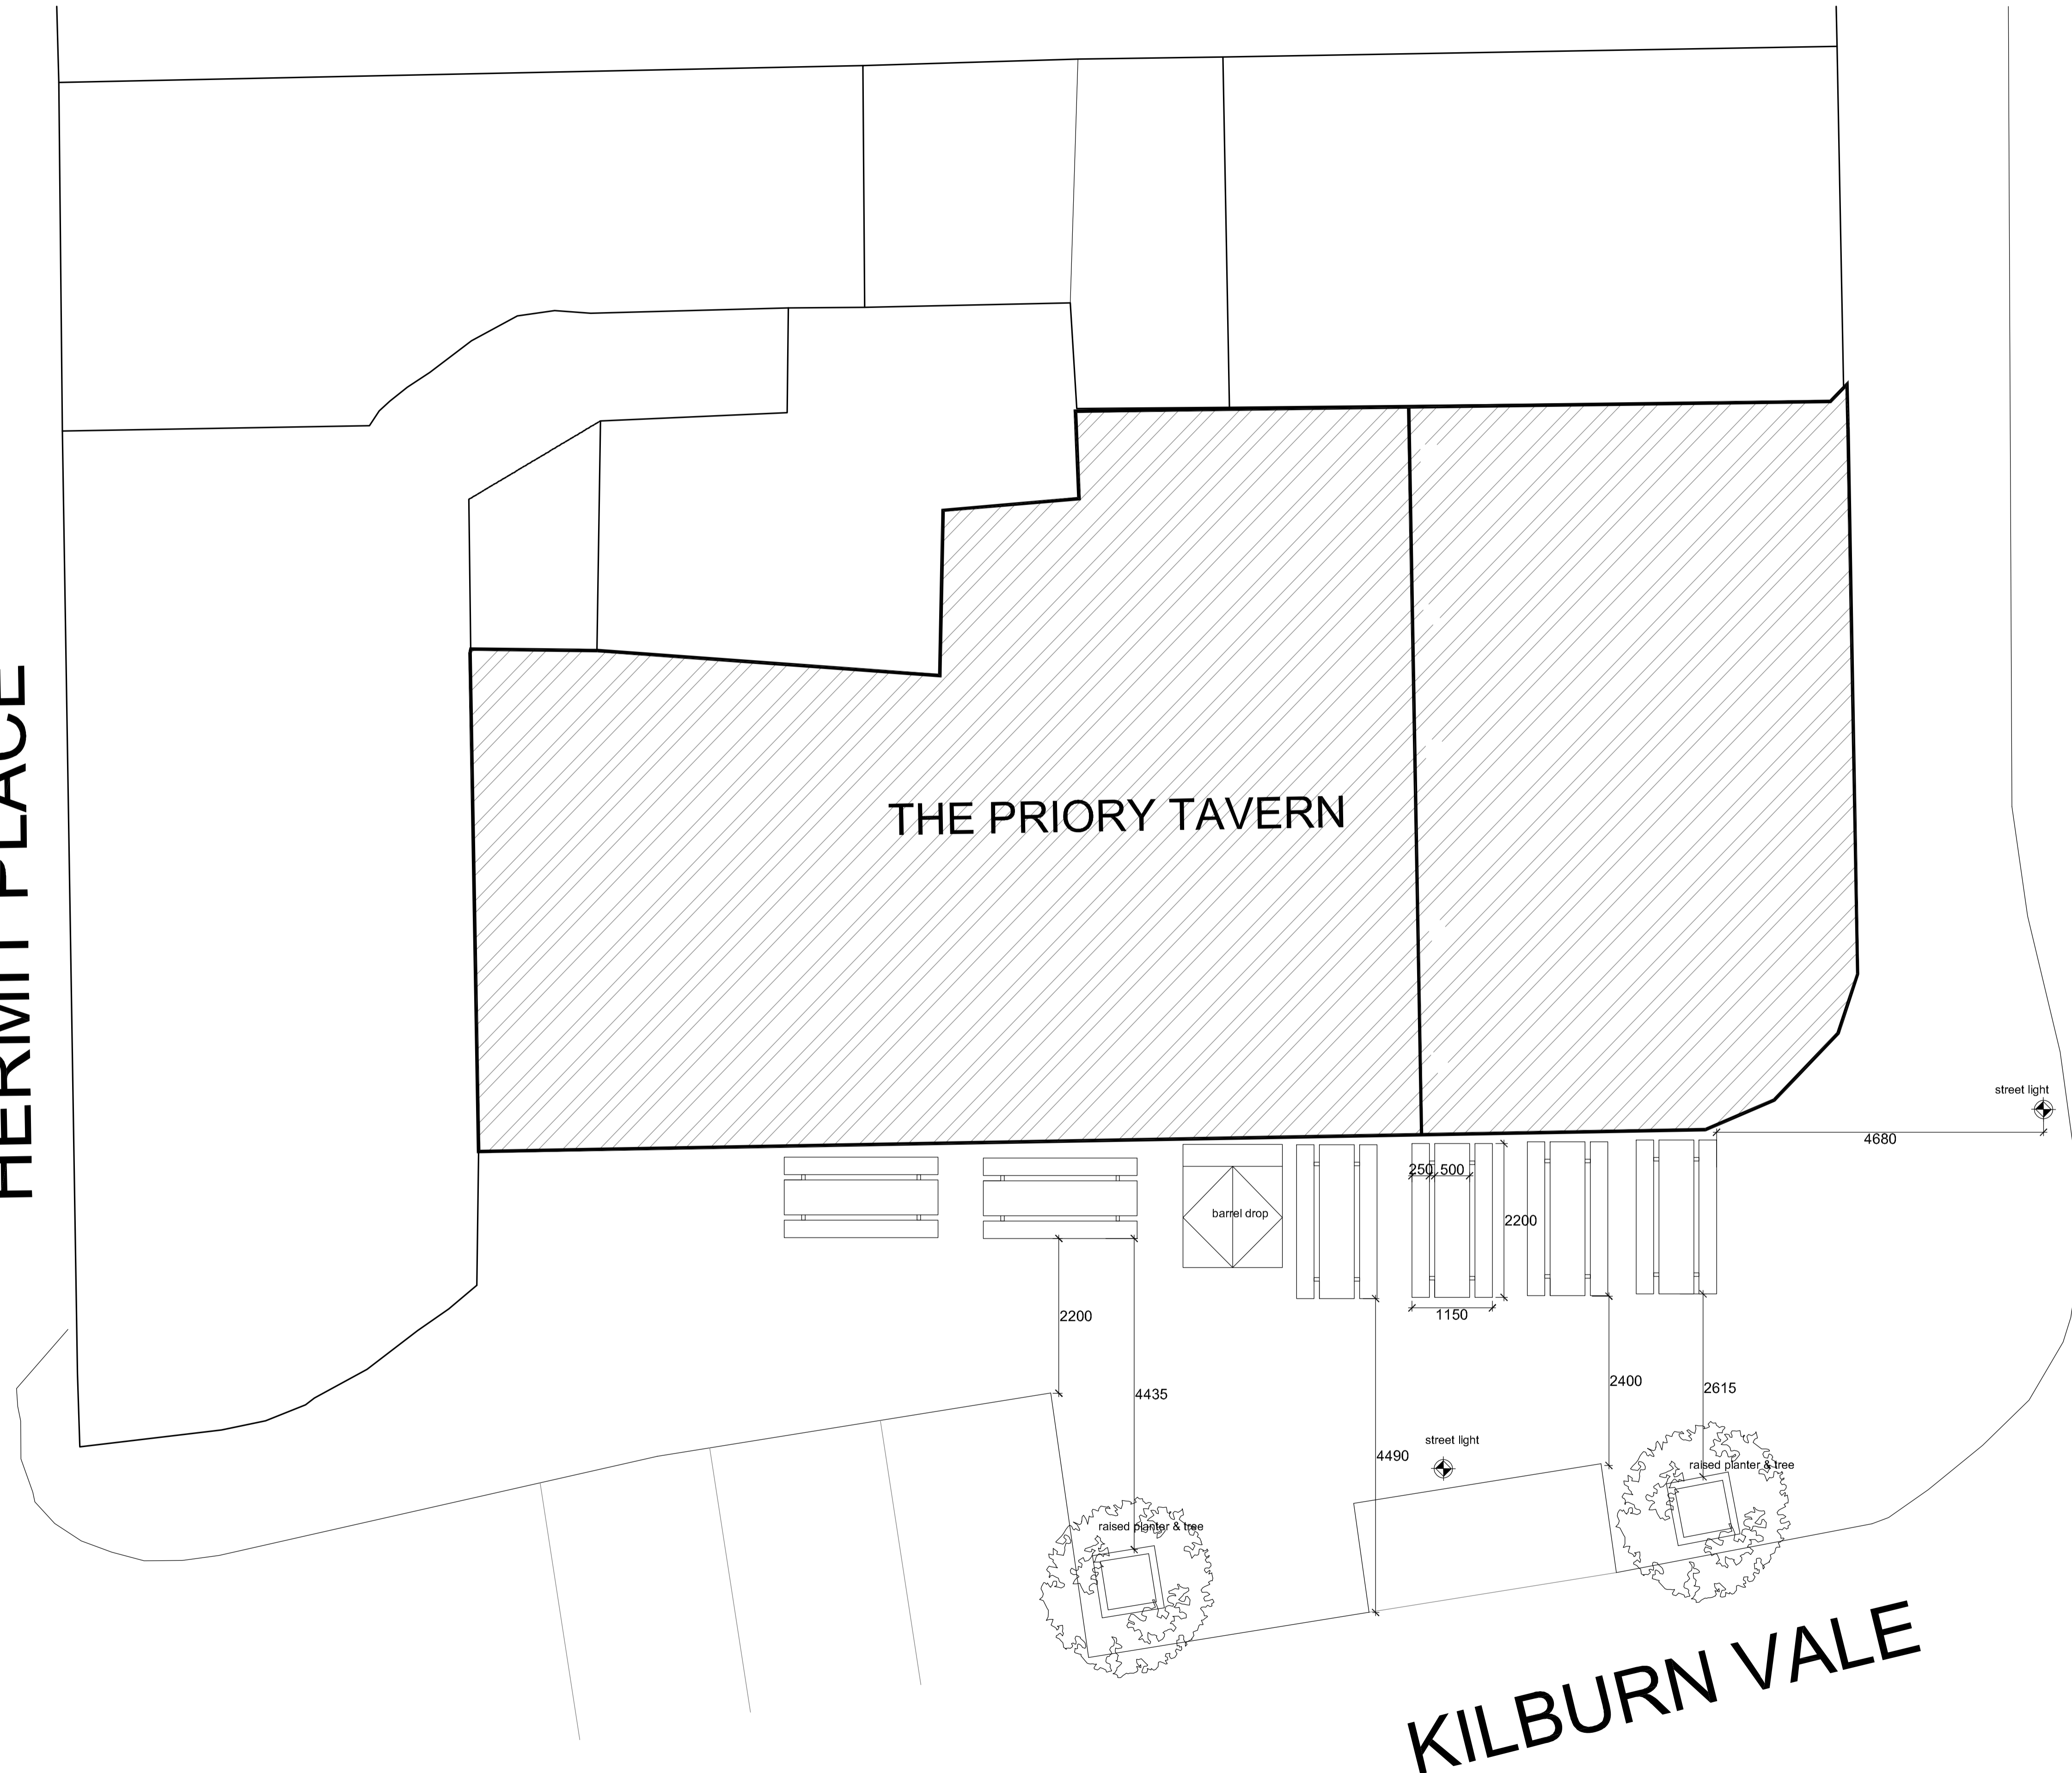

KILBURN VALE

Rev	Date	Initials	Comment
A	26.03.18	SP	Revisions made to drawing as per below: <ul style="list-style-type: none"> Addition of extra dimensions to external areas as indicated on the layout.

© copyright

aba
Oliver Weeks Penelope Reed
 25 Belsize Rd
 London NW6 3AE
 0114 201 9023
 www.abarchitecture.co.uk

architecture and interiors

Client
 Bermondsey Pub Co

Project
 The Priory Tavern
 250 Belsize Rd
 Kilburn
 London
 NW6 4BT

Drawing Name
 Proposed Site Plan

Drawn By
 PJ /SS

Date
 March 2018

Scale
 1:50 (A1)

Status
 PRELIMINARY

Drawing no.
 1928.103

Revision
 -

This drawing is the copyright of ABA architecture limited. Copyright is reserved by them and the drawing is issued on condition that it is not copied, reproduced, made or disclosed to any unauthorized persons, either wholly or in part, without the written consent of ABA architecture limited. This drawing has been prepared for presentation purposes only. Consultants wishing to use the drawing for guidance must check all dimensions on site prior to finalising their element of work to be undertaken.