

Notes


Do not scale from drawings
 Errors to be reported immediately to the Architect.
 All dimensions to be checked on site.

PLANNING


Project Title	
69 St. Augustine's Rd, NW1	
Job No.	Sheet Title
1268	Existing - Site Plan
Stage	Scale
Planning	1:500 @ A3
Drawn By	Date
JT	10.07.2020
Reviewed By	CAD File Name
NL	1268 - 69 St. Augustines Road-01-OS

nicholas lee architects ltd



34A Rosslyn Hill, London NW3 1NH
 Tel: 020 7435 9315 www.nleearchitects.com

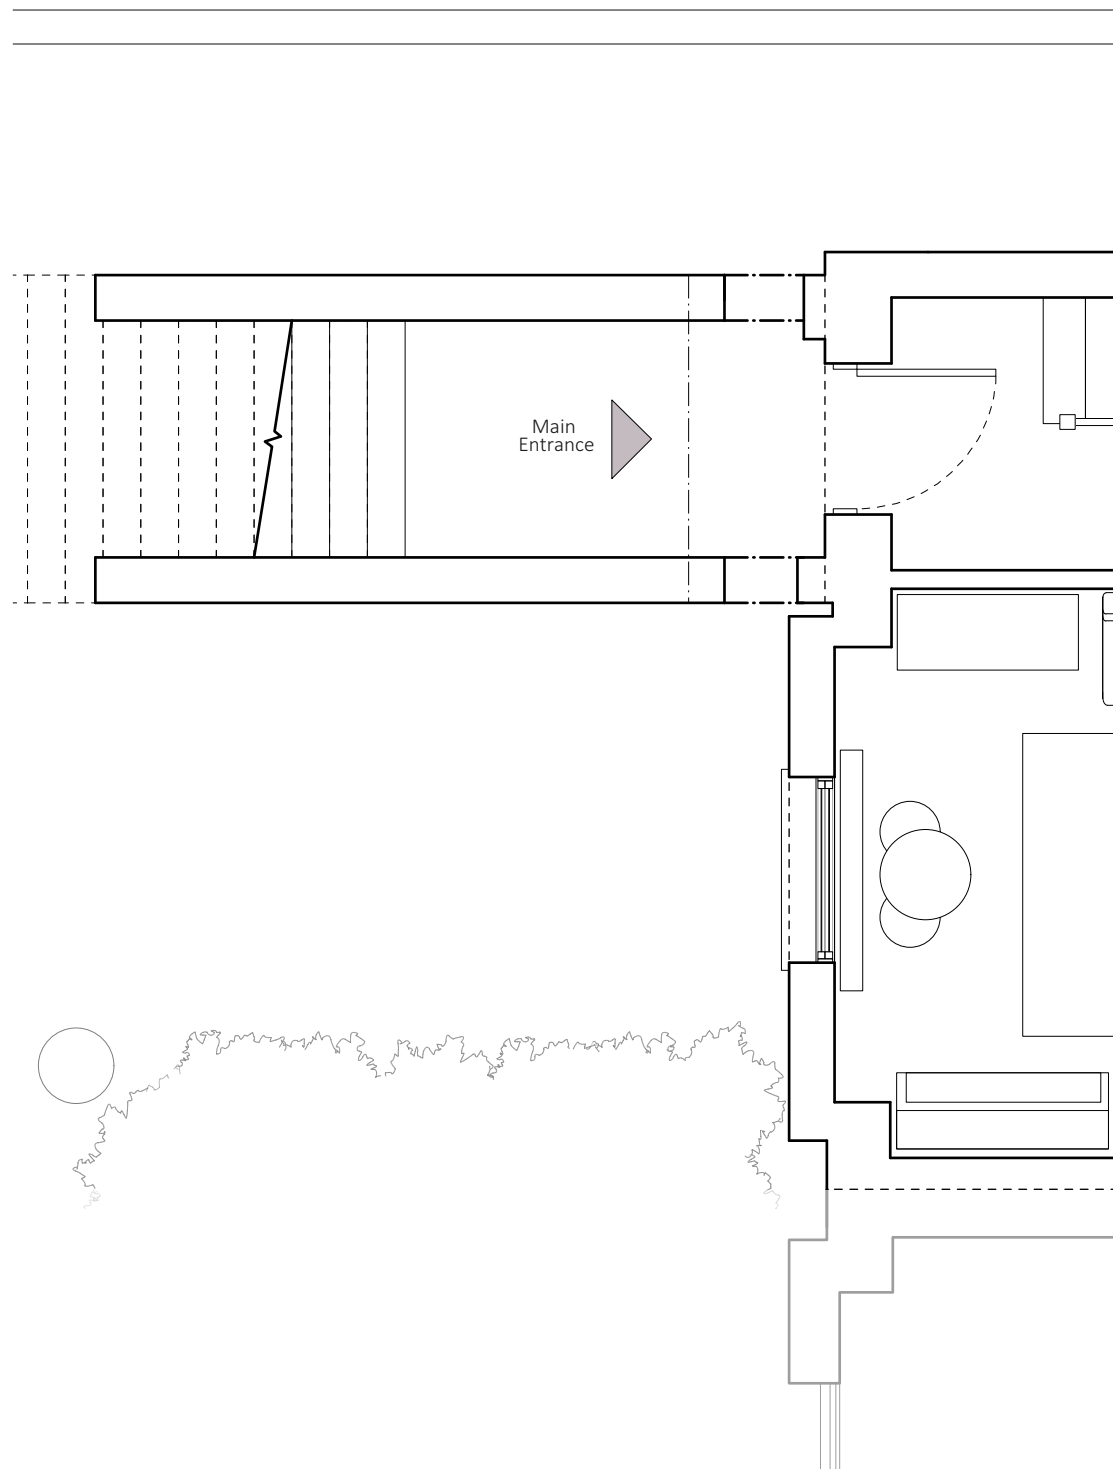

Existing - First Floor Plan

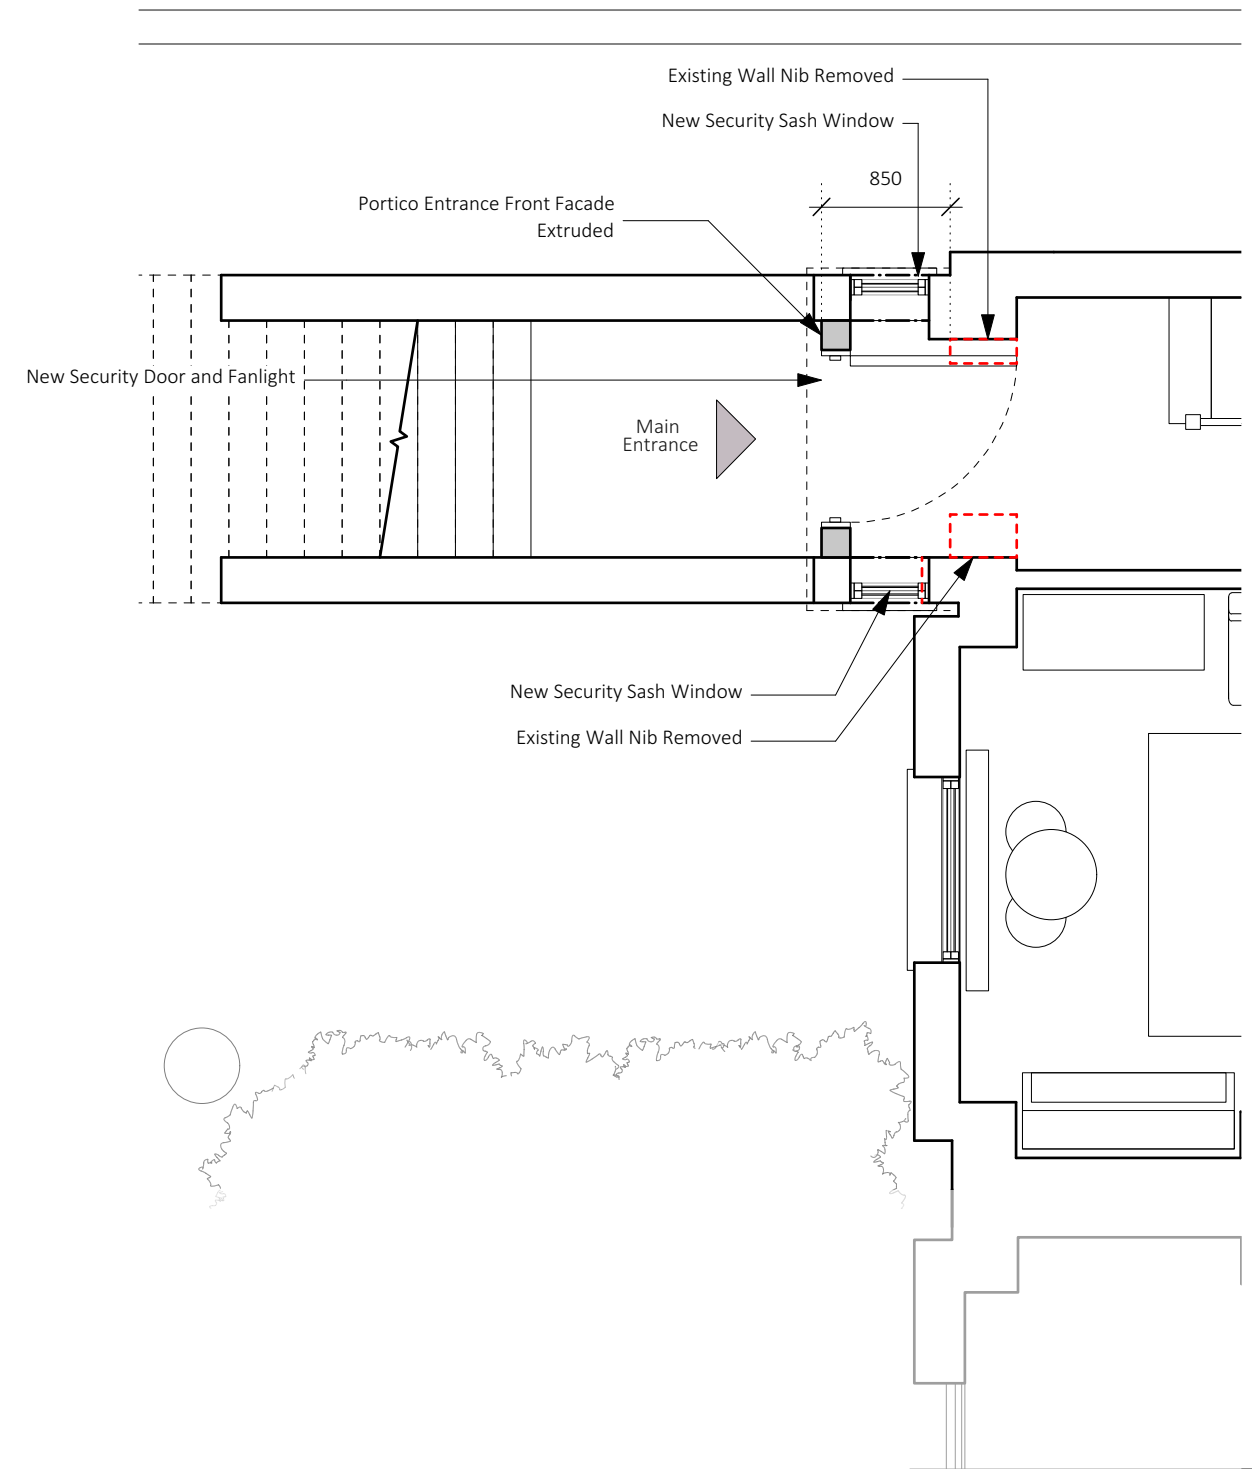

Proposed - First Floor

  

PLANNING


Project Title	
69 St. Augustine's Rd, NW1	
Job No.	Sheet Title
1268	Existing & Proposed - First Floor Plan
Stage	Scale
Planning	1:50 @ A3
Drawn By	Date
JT	10.07.2020
Reviewed By	CAD File Name
NL	1268 - 69 St.Augustines Road-01-EP

nicholas lee architects ltd


34A Rosslyn Hill, London NW3 1NH
Tel: 020 7435 9315 www.nleearchitects.com



Existing - Front Elevation

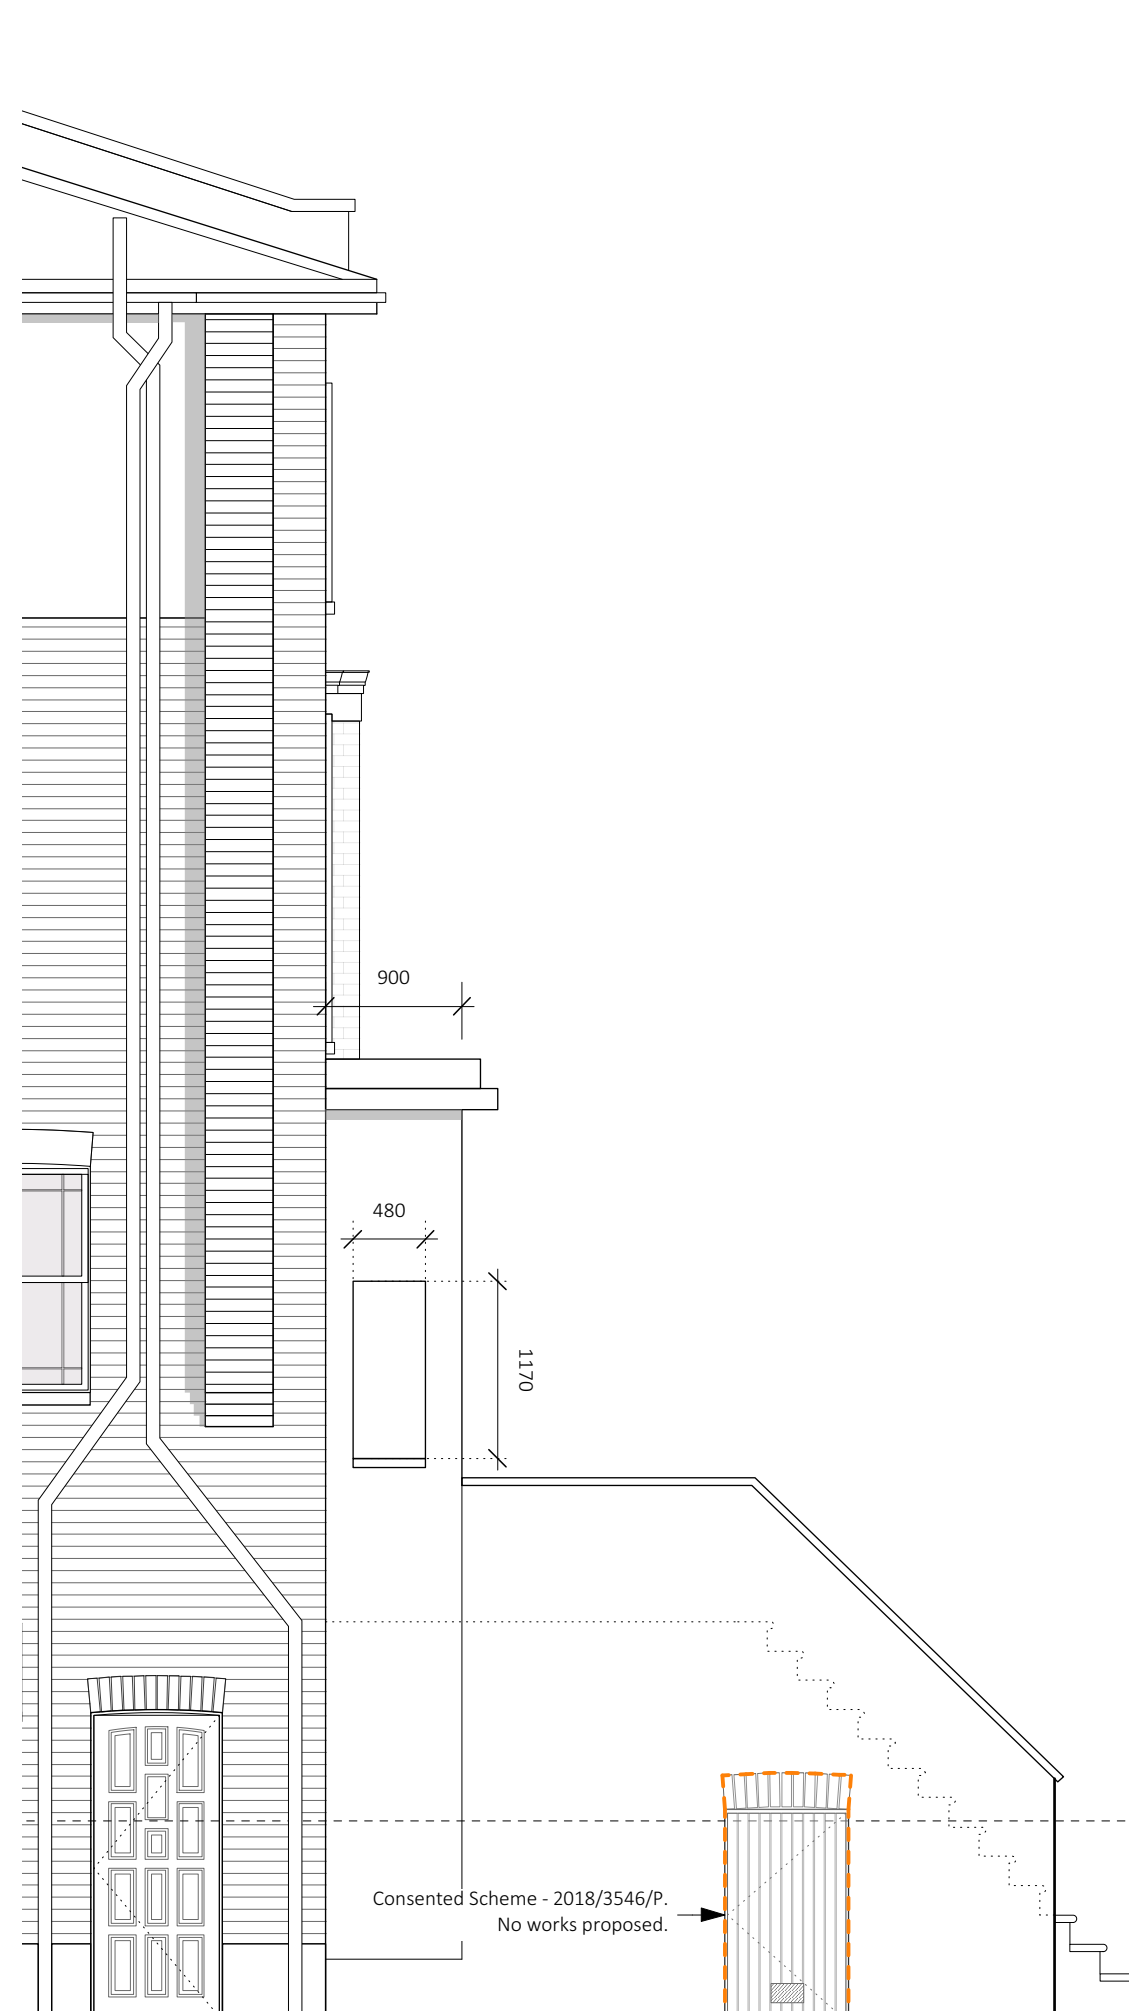

Existing - Side Elevation

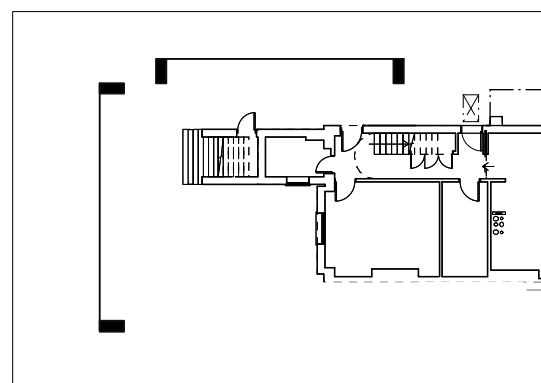

Notes

Revisions

PLANNING


Project Title	
69 St. Augustine's Rd, NW1	
Job No.	Sheet Title
1268	Existing - Elevations
Stage	Scale
Planning	1:50 @ A3
Drawn By	Date
JT	10.07.2020
Reviewed By	CAD File Name
NL	1268 - 69 St.Augustines Road-01-EE

nicholas lee architects ltd



34A Rosslyn Hill, London NW3 1NH
Tel: 020 7435 9315 www.nleearchitects.com



Proposed - Front Elevation

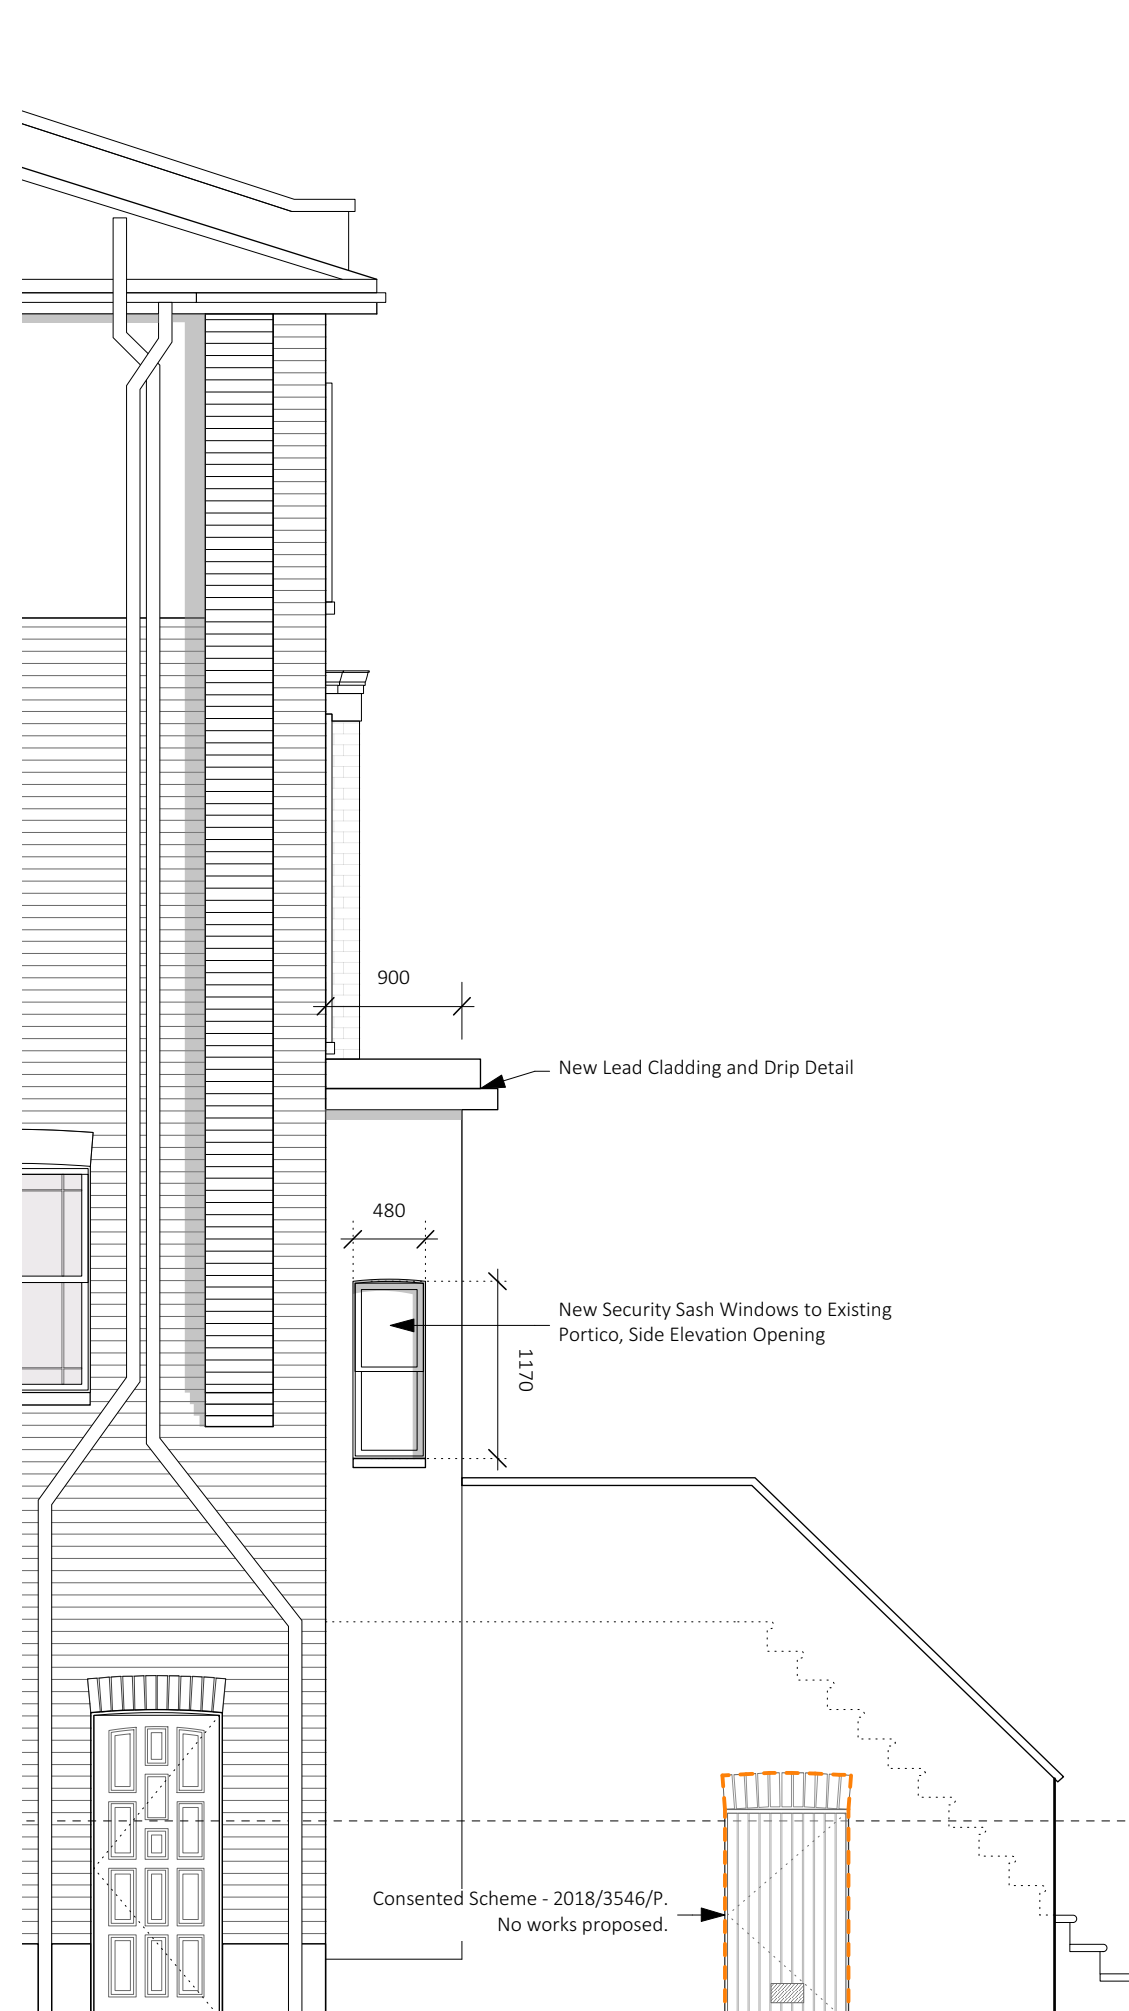

Proposed - Side Elevation

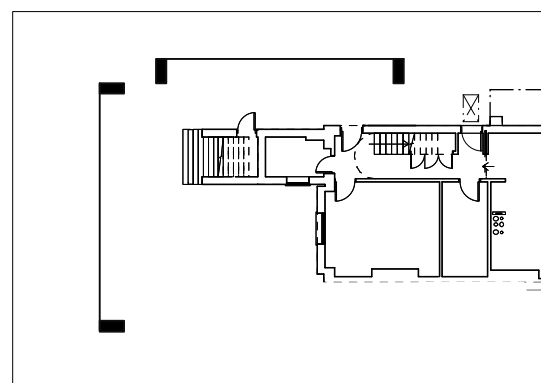 

Notes

PLANNING

Project Title	
69 St. Augustine's Rd, NW1	
Job No.	Sheet Title
1268	Proposed - Elevations
Stage	Scale
Planning	1:50 @ A3
Drawn By	Date
JT	10.07.2020
Reviewed By	CAD File Name
NL	1268 - 69 St.Augustines Road-02-AP

nicholas lee architects ltd

34A Rosslyn Hill, London NW3 1NH
Tel: 020 7435 9315 www.nleearchitects.com