




EXISTING REAR ELEVATION
SCALE 1:100

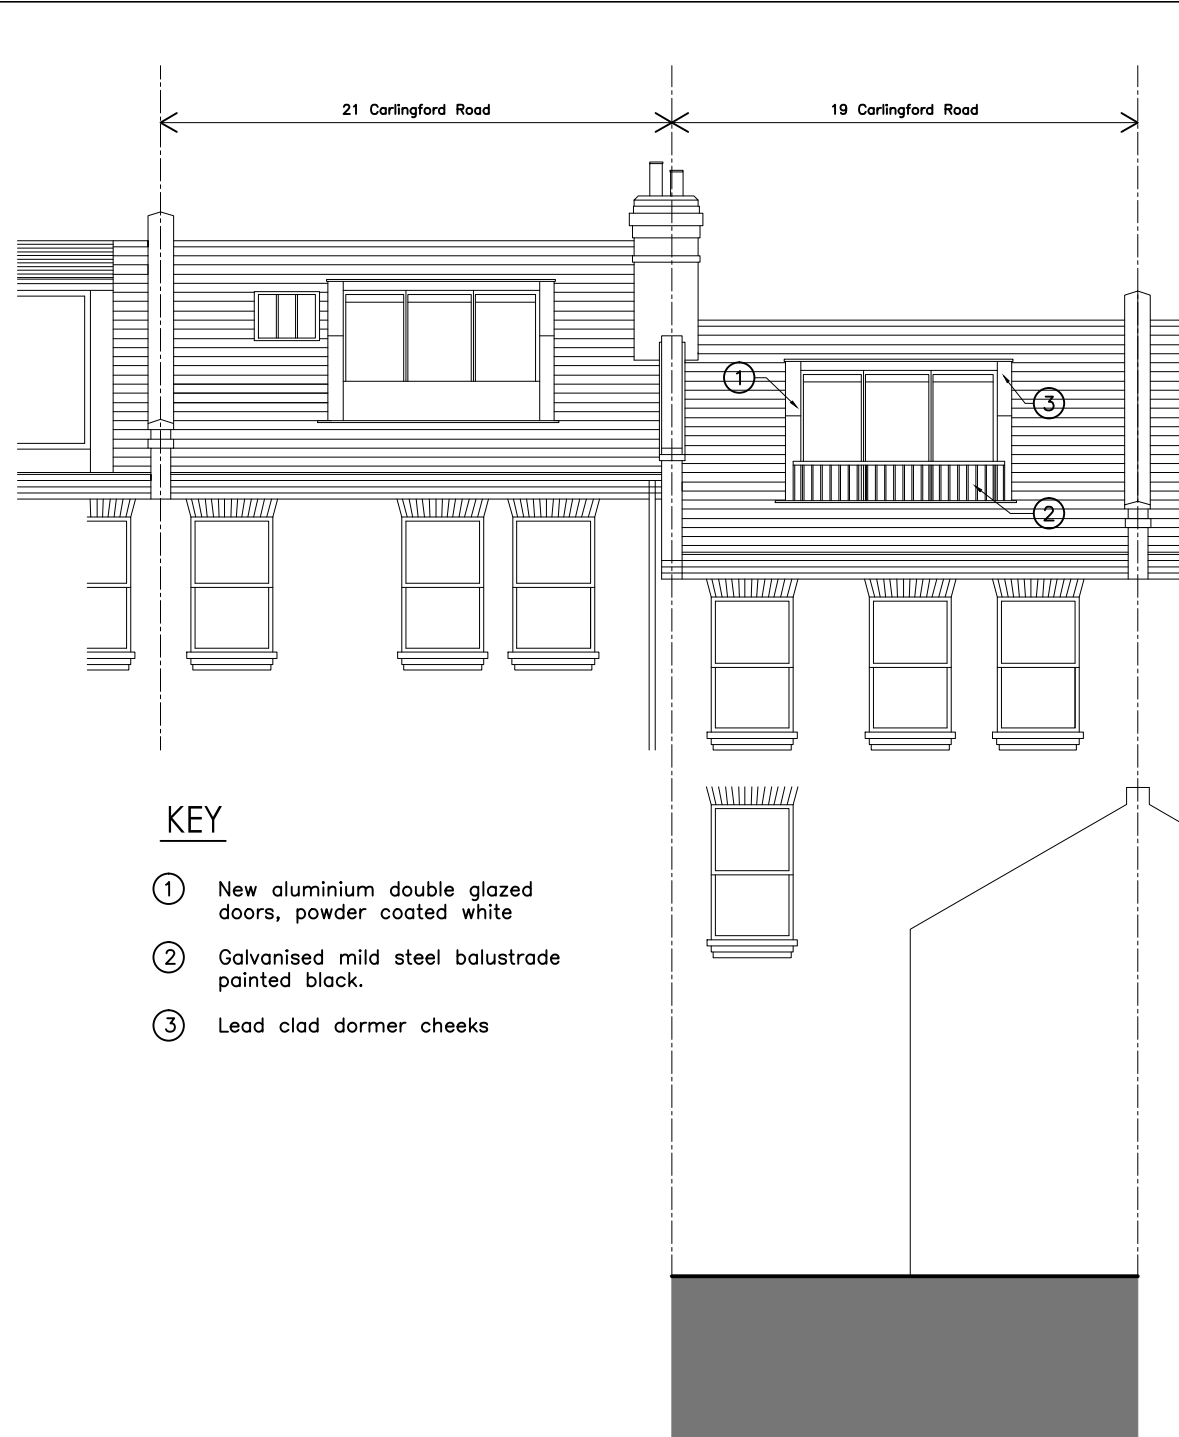

KEY

- ① New aluminium double glazed doors, powder coated white
- ② Galvanised mild steel balustrade painted black.
- ③ Lead clad dormer cheeks

PROPOSED REAR ELEVATION
SCALE 1:100

Rev: B / 04.08.2020 / General Revisions



6 Wrotham Business Park
Barnet, Herts
EN5 4SZ

t: 0208 275 1080
e: enquiries@planningconsent.com
w: www.planningconsent.com

Drawing Title:
**Existing and Proposed
Rear Elevations**
Project:
Survey

Scale: 1:100@A3
Drwn: srt
Date: March 2020

Location:
19 Carlingford Road,
London, NW3 1RY

Drawing No:
5157 04 B