


General notes:
 All dimensions are approximate and subject to a full measured survey.
 All drawings to be read in conjunction with structural engineer's and service engineer's drawings. Any discrepancies are to be highlighted and brought to the attention of the architect.



No 11

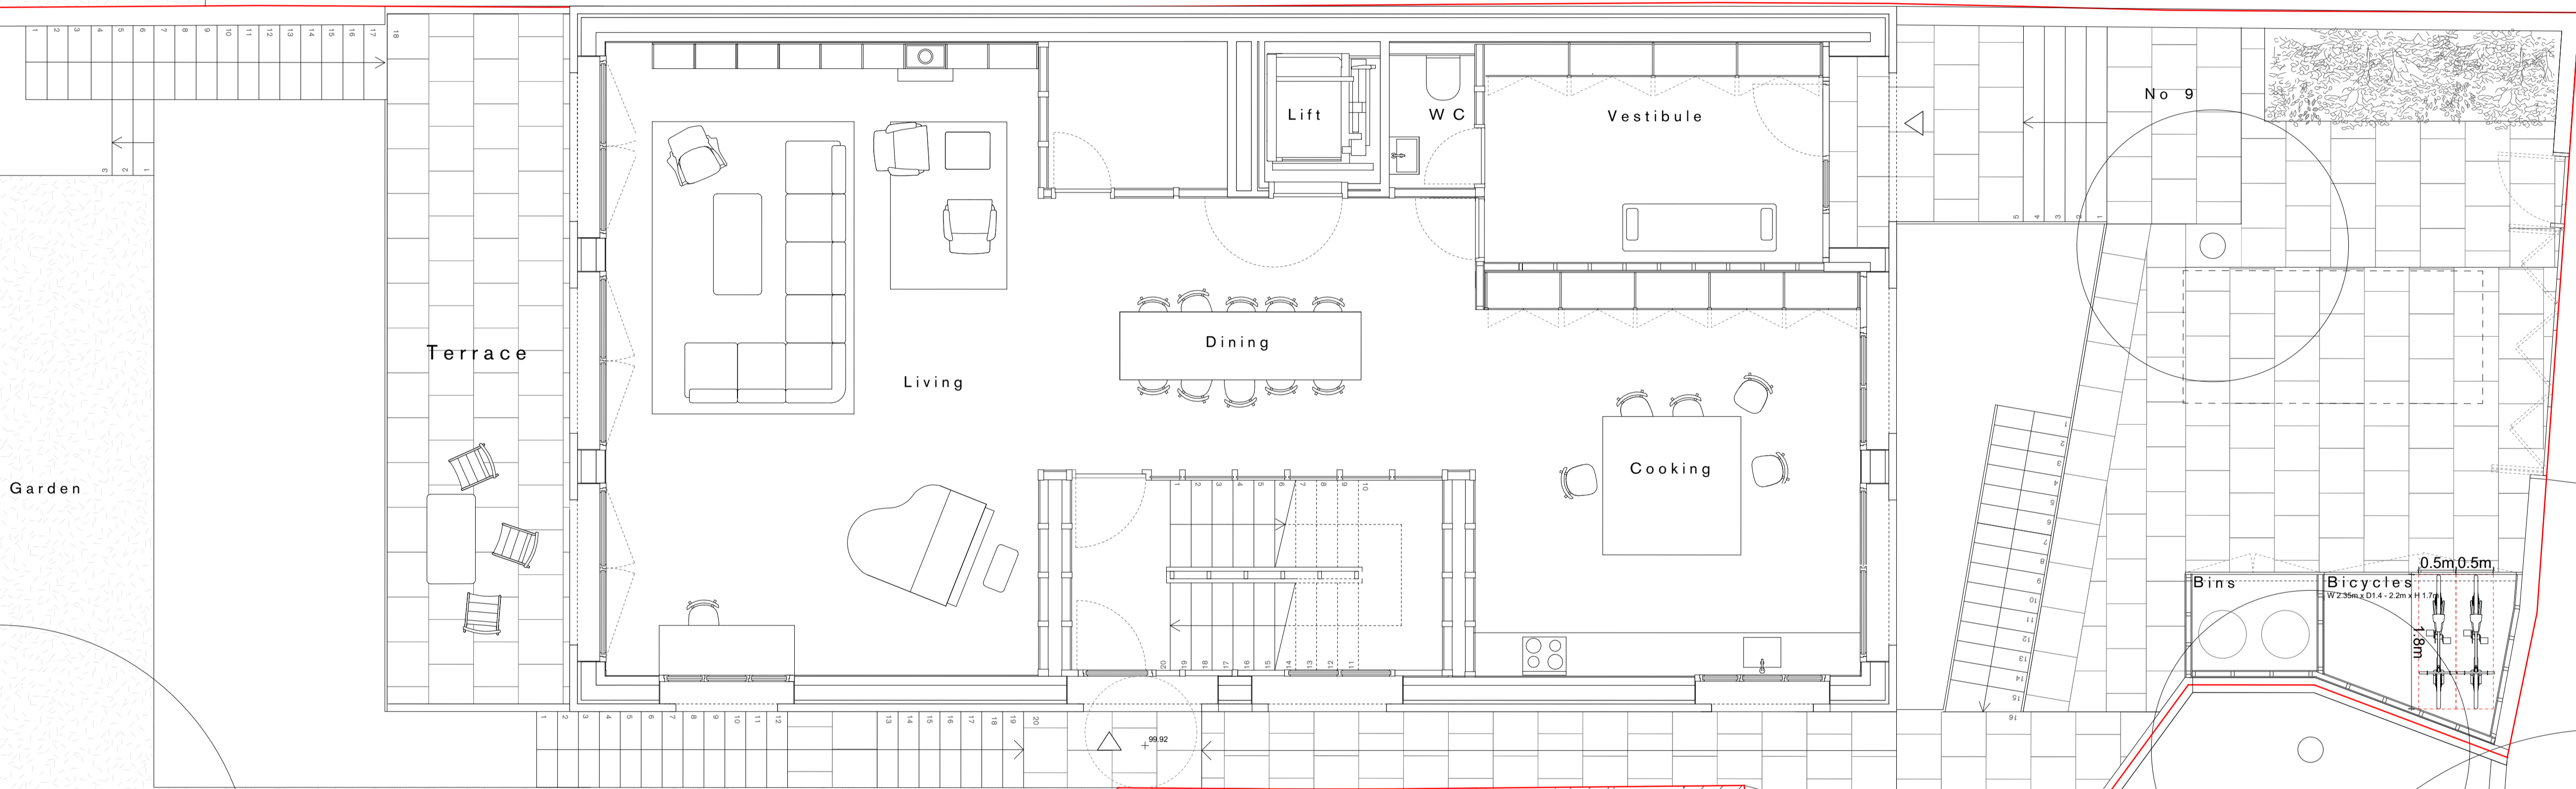

Garden

LYNDHURST TERRACE

No 9

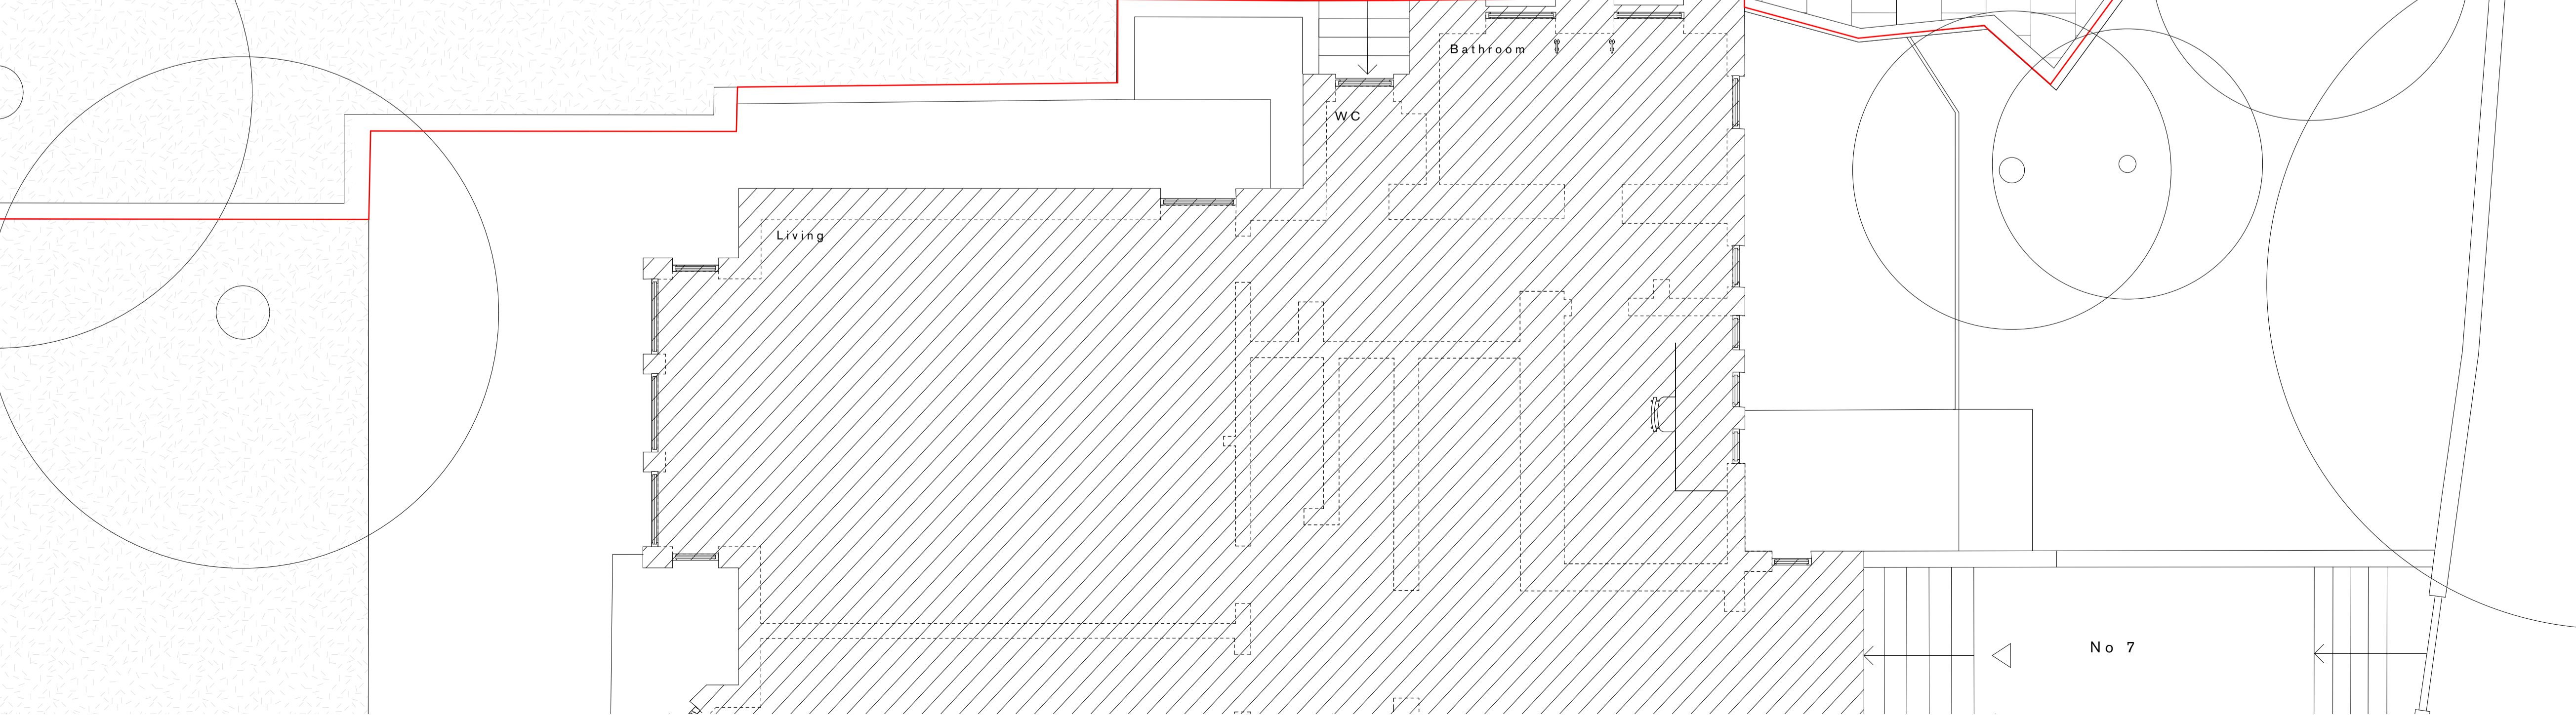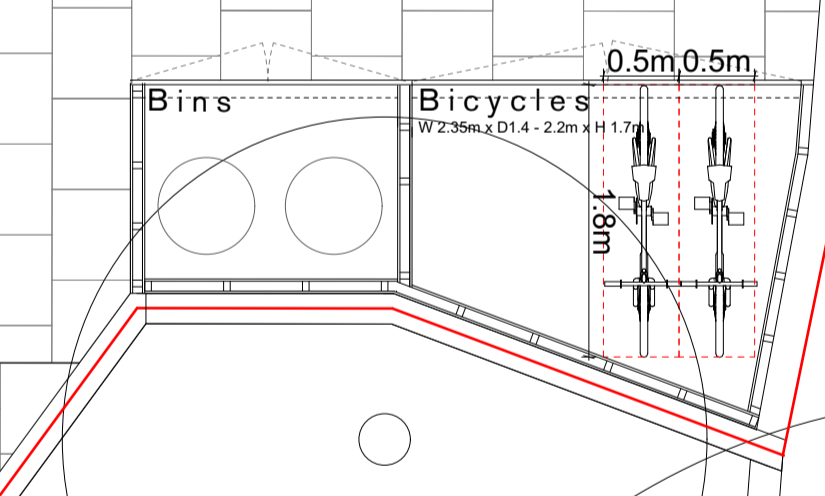

No 7

Revisions:
 * 20.06.23 Issued for Planning
 A 20.08.04 Issued for Planning, Revised Bicycle Store

Issued for Information

Proposed Ground Floor Plan

9 Lyndhurst Terrace
 Caruso St John Architects
 1 Coate Street, London, E2 9AG
 tel 020 7613 3161 fax 020 7729 6188

Scale 1:100@ A3
Date 04/08/2020
Drawing No 474_L12_01_A
 1:50 @ A1